

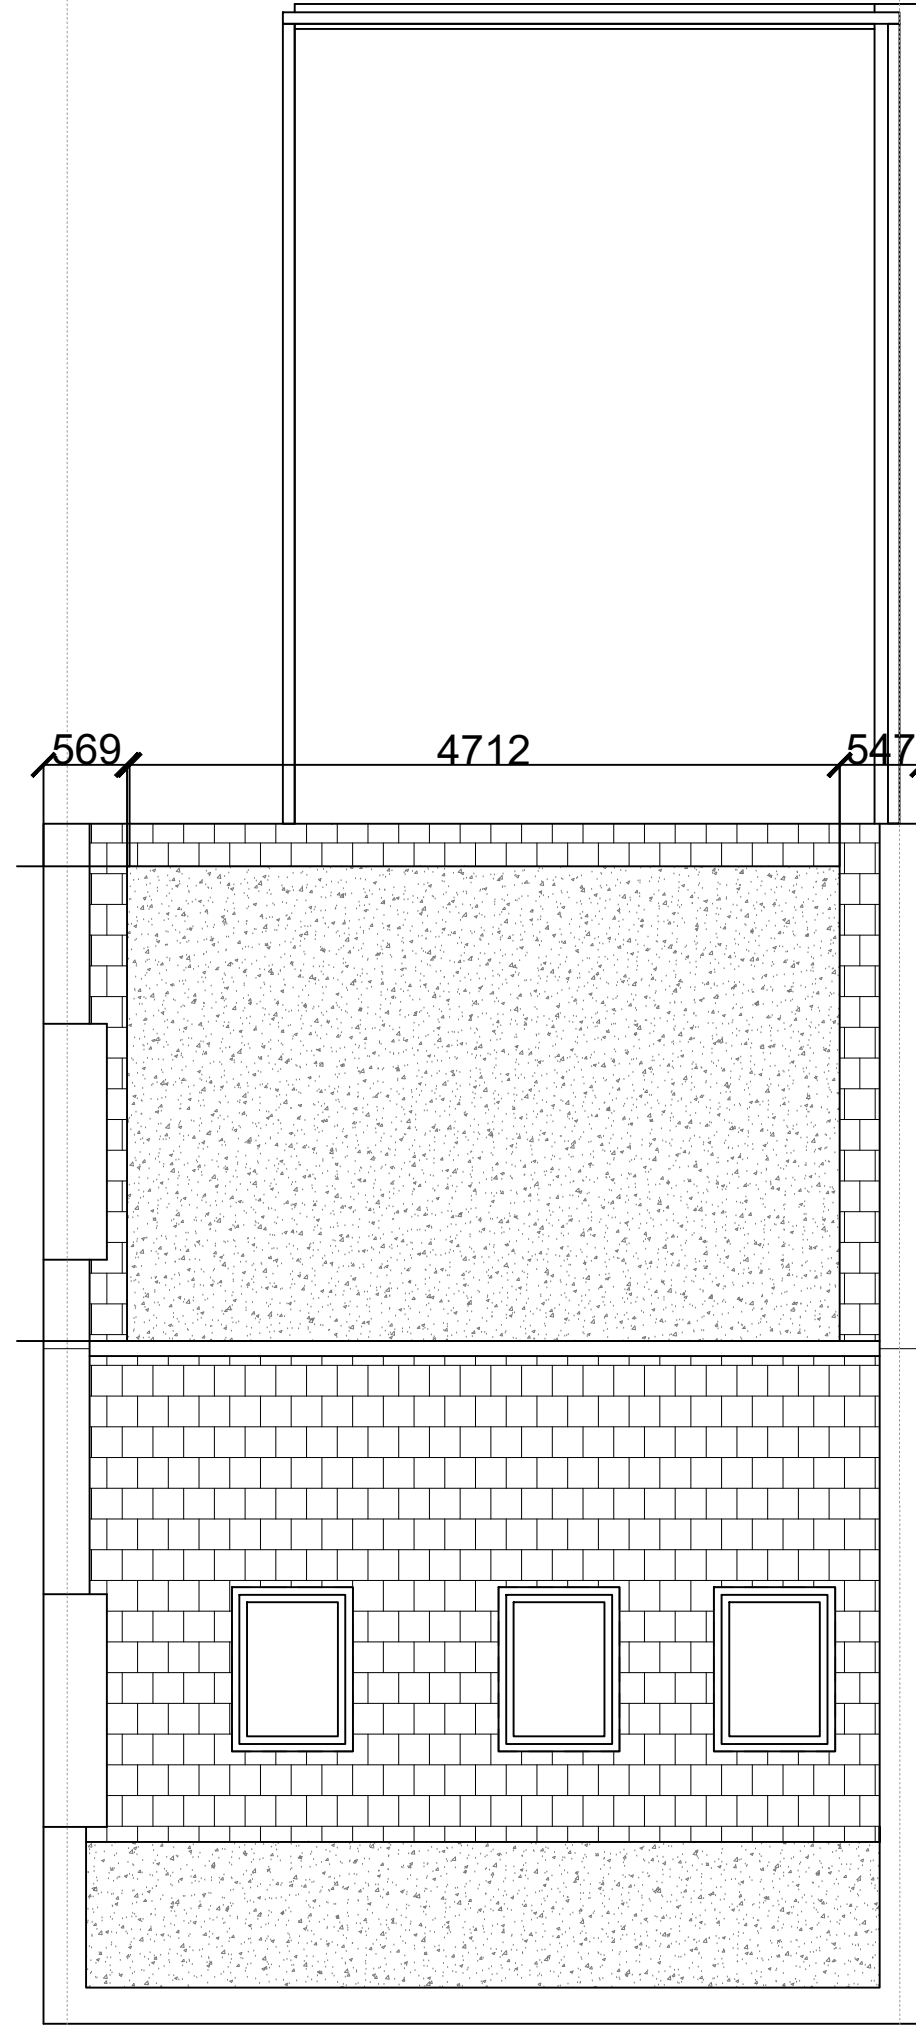


ROOF PLAN [AS PRE-EXISTING]

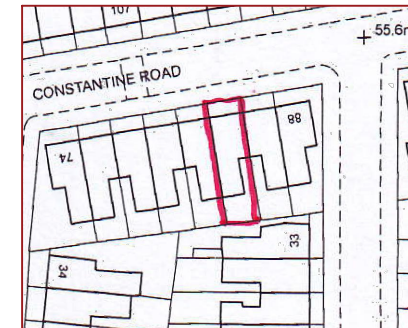

ROOF PLAN [AS EXISTING]

SCALE BAR 1:50

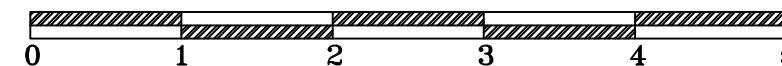

LOCATION PLAN: @1:1250

# PARADIGM

ARCHITECTURE & SURVEYING LTD

ADDRESS: 146 HOLLOWAY ROAD

ISLINGTON  
LONDON  
N7 8DD

MOBILE: 07985 599 319

07340 001 006

EMAIL: arcpardigm@gmail.com

WEB: www.paradigmarchitecture.co.uk

**NOTES:** ALL FIGURED DIMENSIONS TO BE CONFIRMED ON SITE PRIOR TO CONSTRUCTION. THE CONTENT OF THIS DRAWING OR ANY ASSOCIATED DRAWINGS AND/OR DOCUMENTS ARE SUBJECT TO COPYRIGHT AND SHOULD NOT BE COPIED, REPRODUCED, RETAINED OR DISCLOSED TO ANY UN-AUTHORISED PARTY WITHOUT WRITTEN APPROVAL FROM PARADIGM ARCHITECTURE & SURVEYING LTD. WHERE NEW WORK IS ON/NEAR A BOUNDARY LINE/PARTY WALL THE PROPERTY OWNER IS TO SERVE ALL RELEVANT NOTICES TO THE ADJOINING PROPERTY/LAND OWNER IN ACCORDANCE WITH 'PARTY WALL ETC ACT 1996'.

ADDRESS: 84 CONSTANTINE ROAD, CAMDEN, LONDON NW3 2LX

PROJECT: RETENTION OF ROOF DORMER VARYING FROM APPROVED PLANS. ROOF DORMER LARGER WITH AMENDED REAR WINDOWS.

TITLE: FLOOR PLANS

APP TYPE: RETROSPECTIVE PLANNING

DRAWN: S.A SCALE: 1:50@A3

CLIENT: ALEX DATE: 13/06/2016

REVISION:

JOB REF: 007-2016-CA-AS PAGE NO: 02/05

THIS DRAWING AND THE CONTENT OF THIS DRAWING ARE UNDER THE COPYRIGHT OF PARADIGM ARCHITECTURE & SURVEYING LTD AND MAY NOT BE REPRODUCED WITHOUT PRIOR WRITTEN CONSENT