

4 OVAL ROAD

6 OVAL ROAD

New glass extension

Existing concrete structure to be made flat and rendered over

Section in party wall. Existing concrete to be removed and replaced with reclaimed bricks to match. New bricks then rendered for internal walls of glass extension. SEE DRAWING 125

New render to glass extension internal walls

Approved nib wall extension

2610


1 ELEVATION A  
Scale: 1:10

Existing concrete structure to be made hand chiseled flat and rendered over to match existing render



Existing render

2 PROPOSED REAR ELEVATION  
Not To Scale

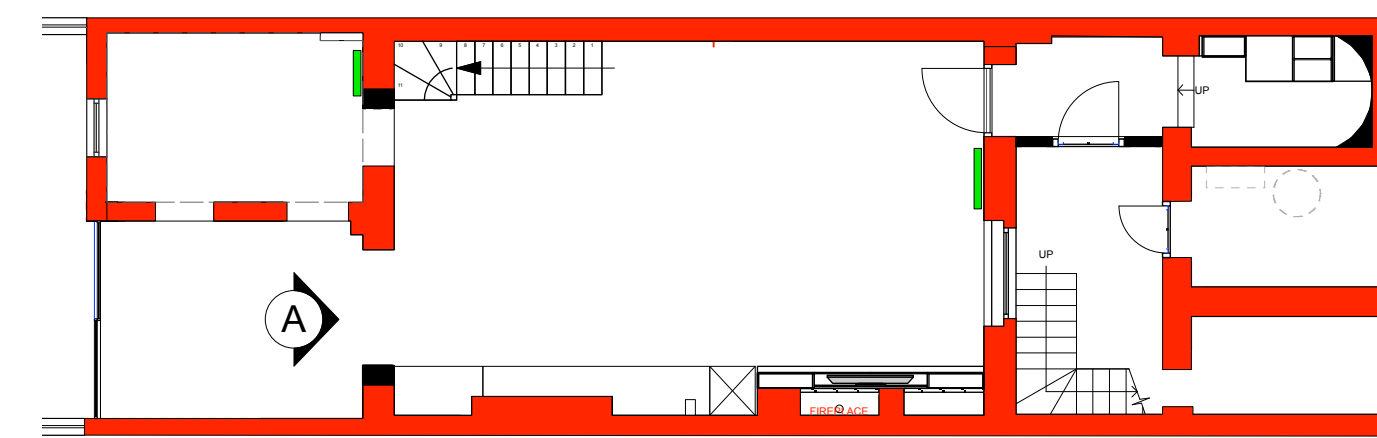

3 LOWER GROUND FLOOR PLAN  
Scale: 1:100

**LEGEND**

- Existing Walls
- Existing Non Historic Walls (Post 1973) to be demolished
- New walls
- Existing Originals Historic Wall (Pre 1973) to be demolished
- Existing Non Historic Walls (Post 1973)
- Existing wall proposed to be re-plastered using traditional plaster

ISSUE:	DATE:	COMMENT:
	OCT 2016	Issue for planning
Job no.	1198	
Job title	4 OVAL ROAD	
Drawing no.	127	
Drawing title	PROPOSED REAR ELEVATION	
Scale	1:10	
Size	A1	
Drawn	KL	
Revision		

