


**PROPOSED DRAWINGS
FLOOR PLANS**


KEY

- 1. Partition separating upper and lower units to be upgraded as per details 5000 and 5002. -----
- 2. Ground / basement render to be inspected and made good as necessary.
- 3. Existing single glazed timber sash windows to be stripped down, made good and painted white to match existing.
- 4. Storage to be formed at half landing between basement and ground.

Note: None of the existing fabric, including floor boards, door joinery, plasterwork, skirtings, cornices, dado caps, picture rails and ironmongery, are to be altered or removed unless otherwise shown on the drawings.

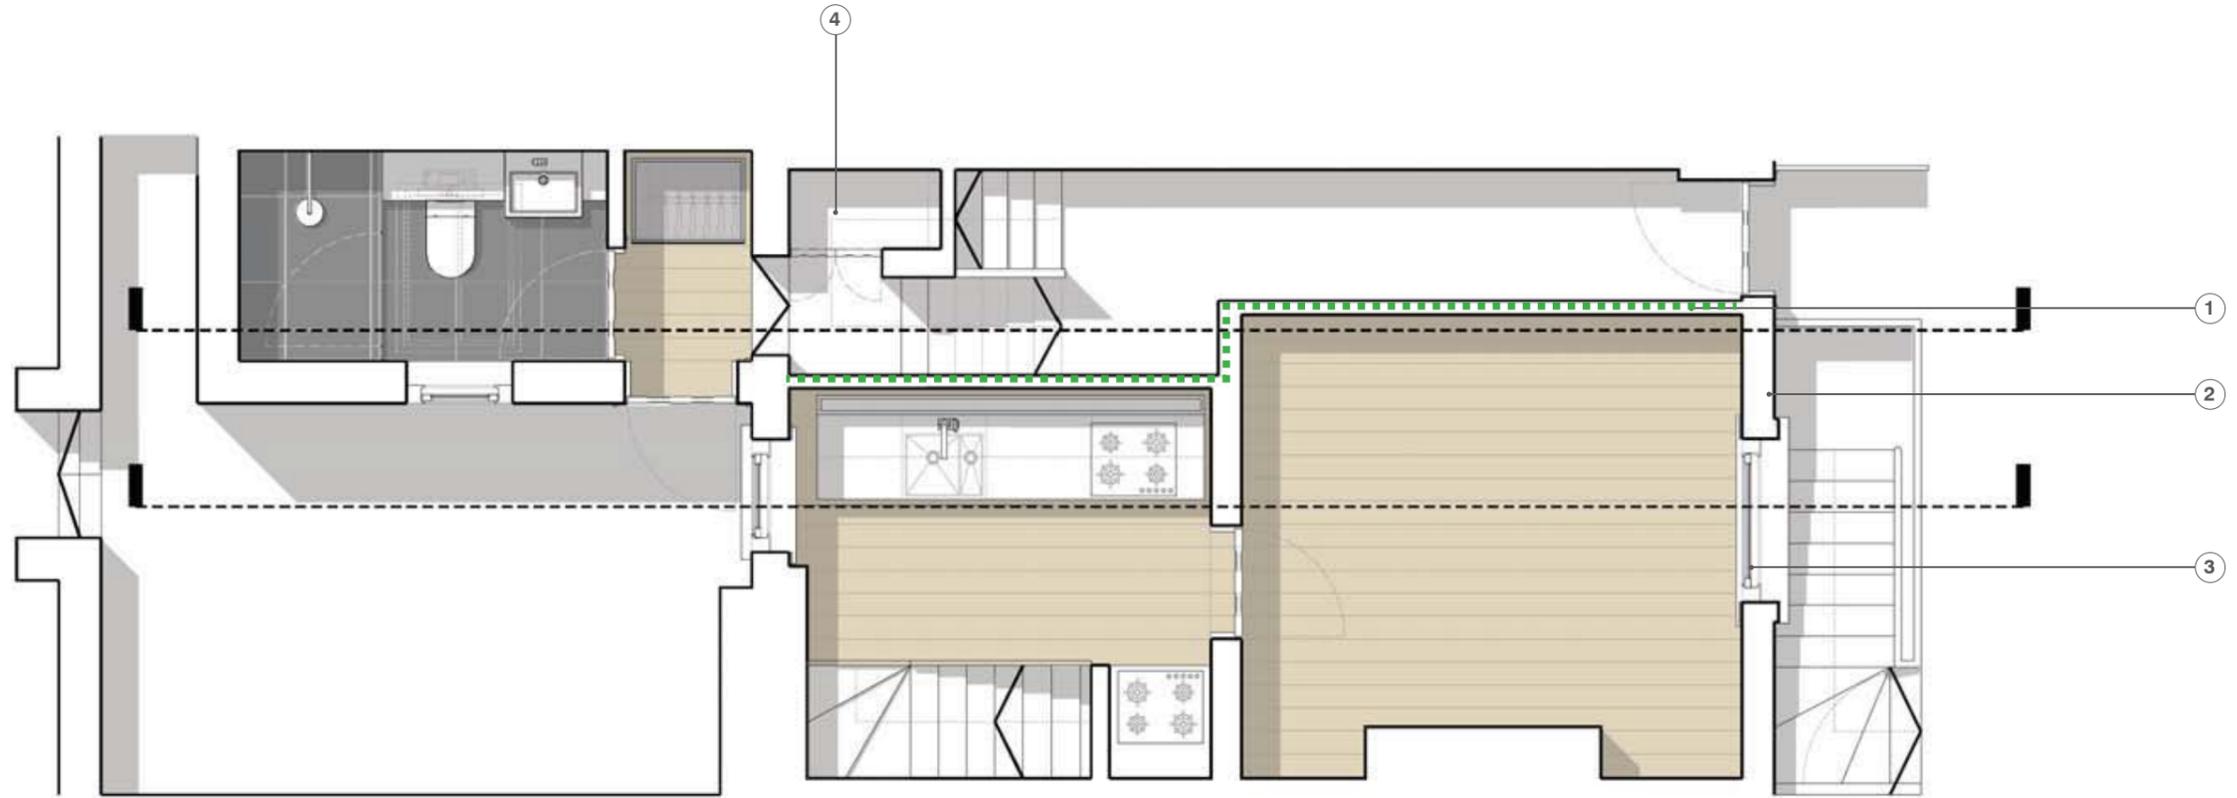

GROUND FLOOR PLAN. DRAWING no. 2001/D 1:50@A3

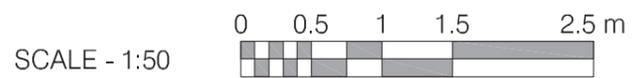

129 ARLINGTON ROAD. LONDON. NW1 7ET

