


01 Front Elevation
As Proposed

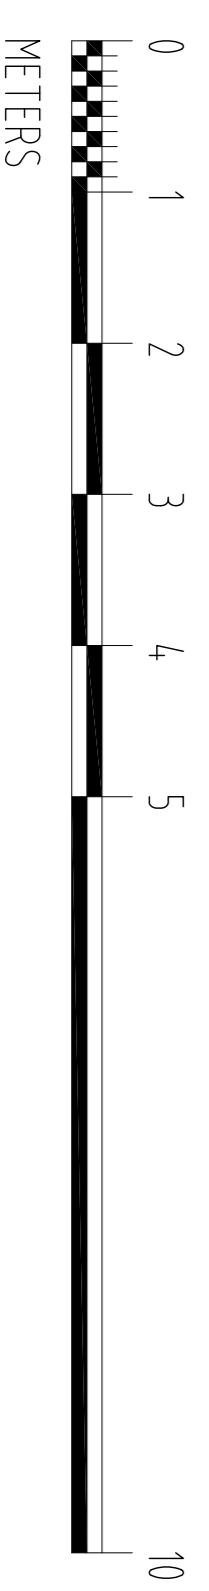

A 23.03.2016 Issued for Planning
 1 13.11.2015 Issued for Planning
 REV/ 18.03.16 DATE 18.03.16 DRAWN/MS

GENERAL NOTES

Do not scale. All window dimensions must be checked on site before work commences. All window openings must be checked on site before work commences. All window openings must be checked on site before work commences. Those noted. Discrepancies, where identified, must be reported to the Architect immediately.
 Any areas indicated on this drawing are for guidance purposes only. No responsibility is taken for their accuracy.
 All work must be carried out in accordance with the Building Regulations and to the satisfaction of the Local Authority.

STATUS
PLANNING

Garnett+Partners LLP
 Holborn Hall
 195 High Holborn
 London WC1V 7BD
 Tel: +44 (0)20 7404 7677
 Fax: +44 (0)20 7404 5648
 mail@garnettpartners.com
 www.garnettpartners.com

architects / planners / designers

**GARNETT
 +PARTNERS**

CLIENT
 Rivendale Properties Ltd

PROJECT
 32 Percy Street
 London, W1T 2DE

DRAWING TITLE
 Front Elevation
 As Proposed

SCALE DATE
 1:50@A1 1:100@A3 August 2015
 JOB NO. DRAWING NO. REF.
 806 (PL)700 A