

Location Plan  
scale 1:1250

GENERAL NOTES

All dimensions are in millimetres

REVISION

REVISION	DATE	DESCRIPTION
A	OCT 15	Add details and annotations
B	NOV 15	Revised Elevations Design
C	JAN 16	Revised Elevations Design
D	FEB 16	Add Green Wall to the rear elevation (South)
E	APR 16	Issue for application
F	NOV 16	Remove the first floor and change the elevation design

**Ko and Partners** 72A Dismal Road London SW15 2DX  
Project: Land to the rear of 1 Elsworthy Terrace, London NW3 3DR **FOR APPLICATION**



STREET ELEVATION WITH PROPOSED SCHEME

T 020 8785 3501  
E postbox@koandpartners.co.uk

433-A-001  
Date: NOV 2016

Revision: **F**  
Scale: 1:50@A1

Client: **Nourani**

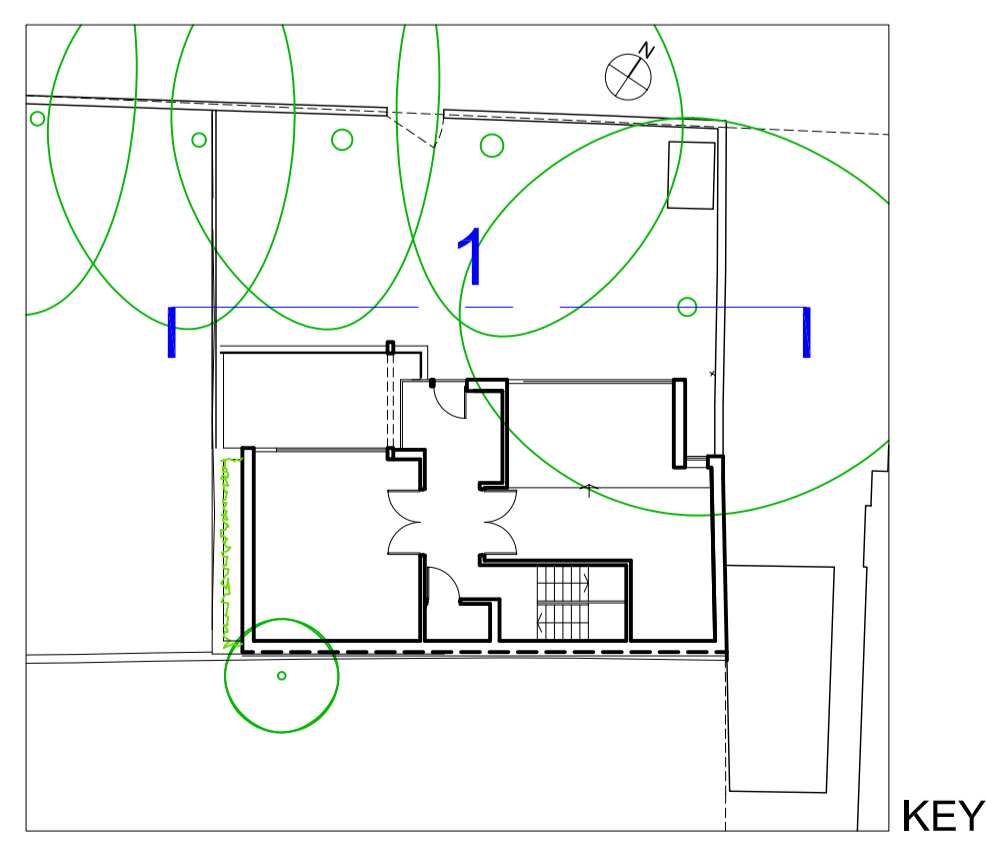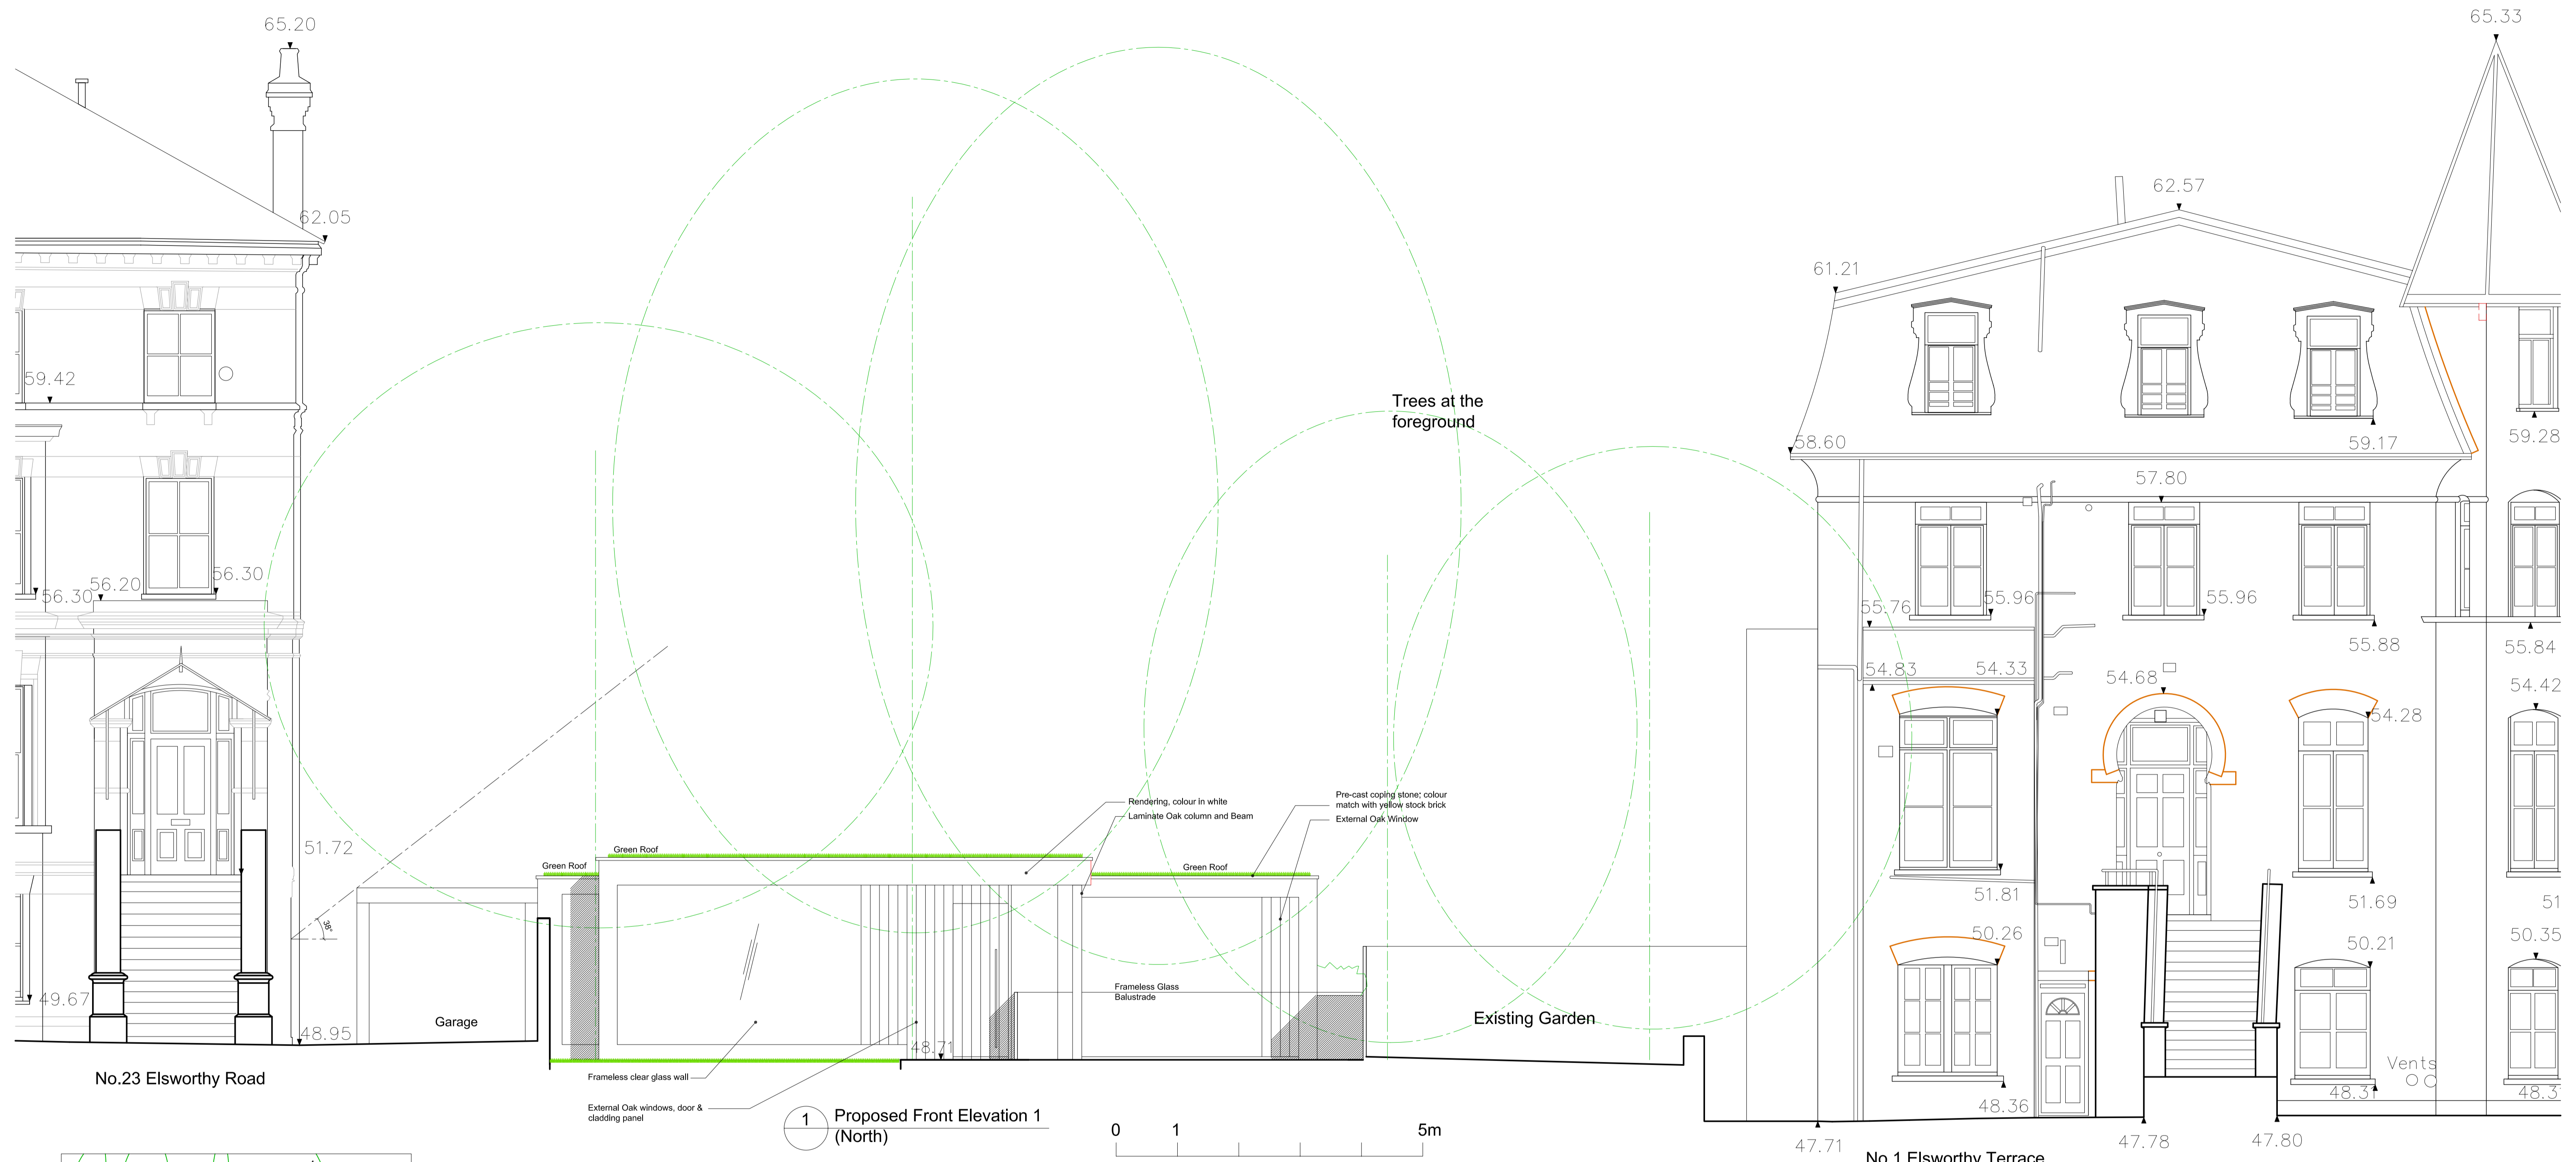

GENERAL NOTES

All dimensions are in millimetres

REVISION							
A	OCT 15	Add details and annotations					
B	OCT 15	Add details and annotations					
C	JAN 16	Revised Elevations Design					
D	FEB 16	Add Green Wall to the rear elevation (South)					
E	APR 16	Issue for application					
F	NOV 16	Remove the first floor and change the elevation design					

**Ko and Partners**  
72A Dierdell Road  
London SW15 2DX

Project: Land to the rear of 1 Elsworthy Terrace, London NW3 3DR **FOR APPLICATION**


PROPOSED FRONT ELEVATION 1

433-A-002  
NOV 2016

Revision: **F**  
Scale: 1:50@A1

Client: **Nourani**

T 020 8785 3501  
E postbox@koandpartners.co.uk

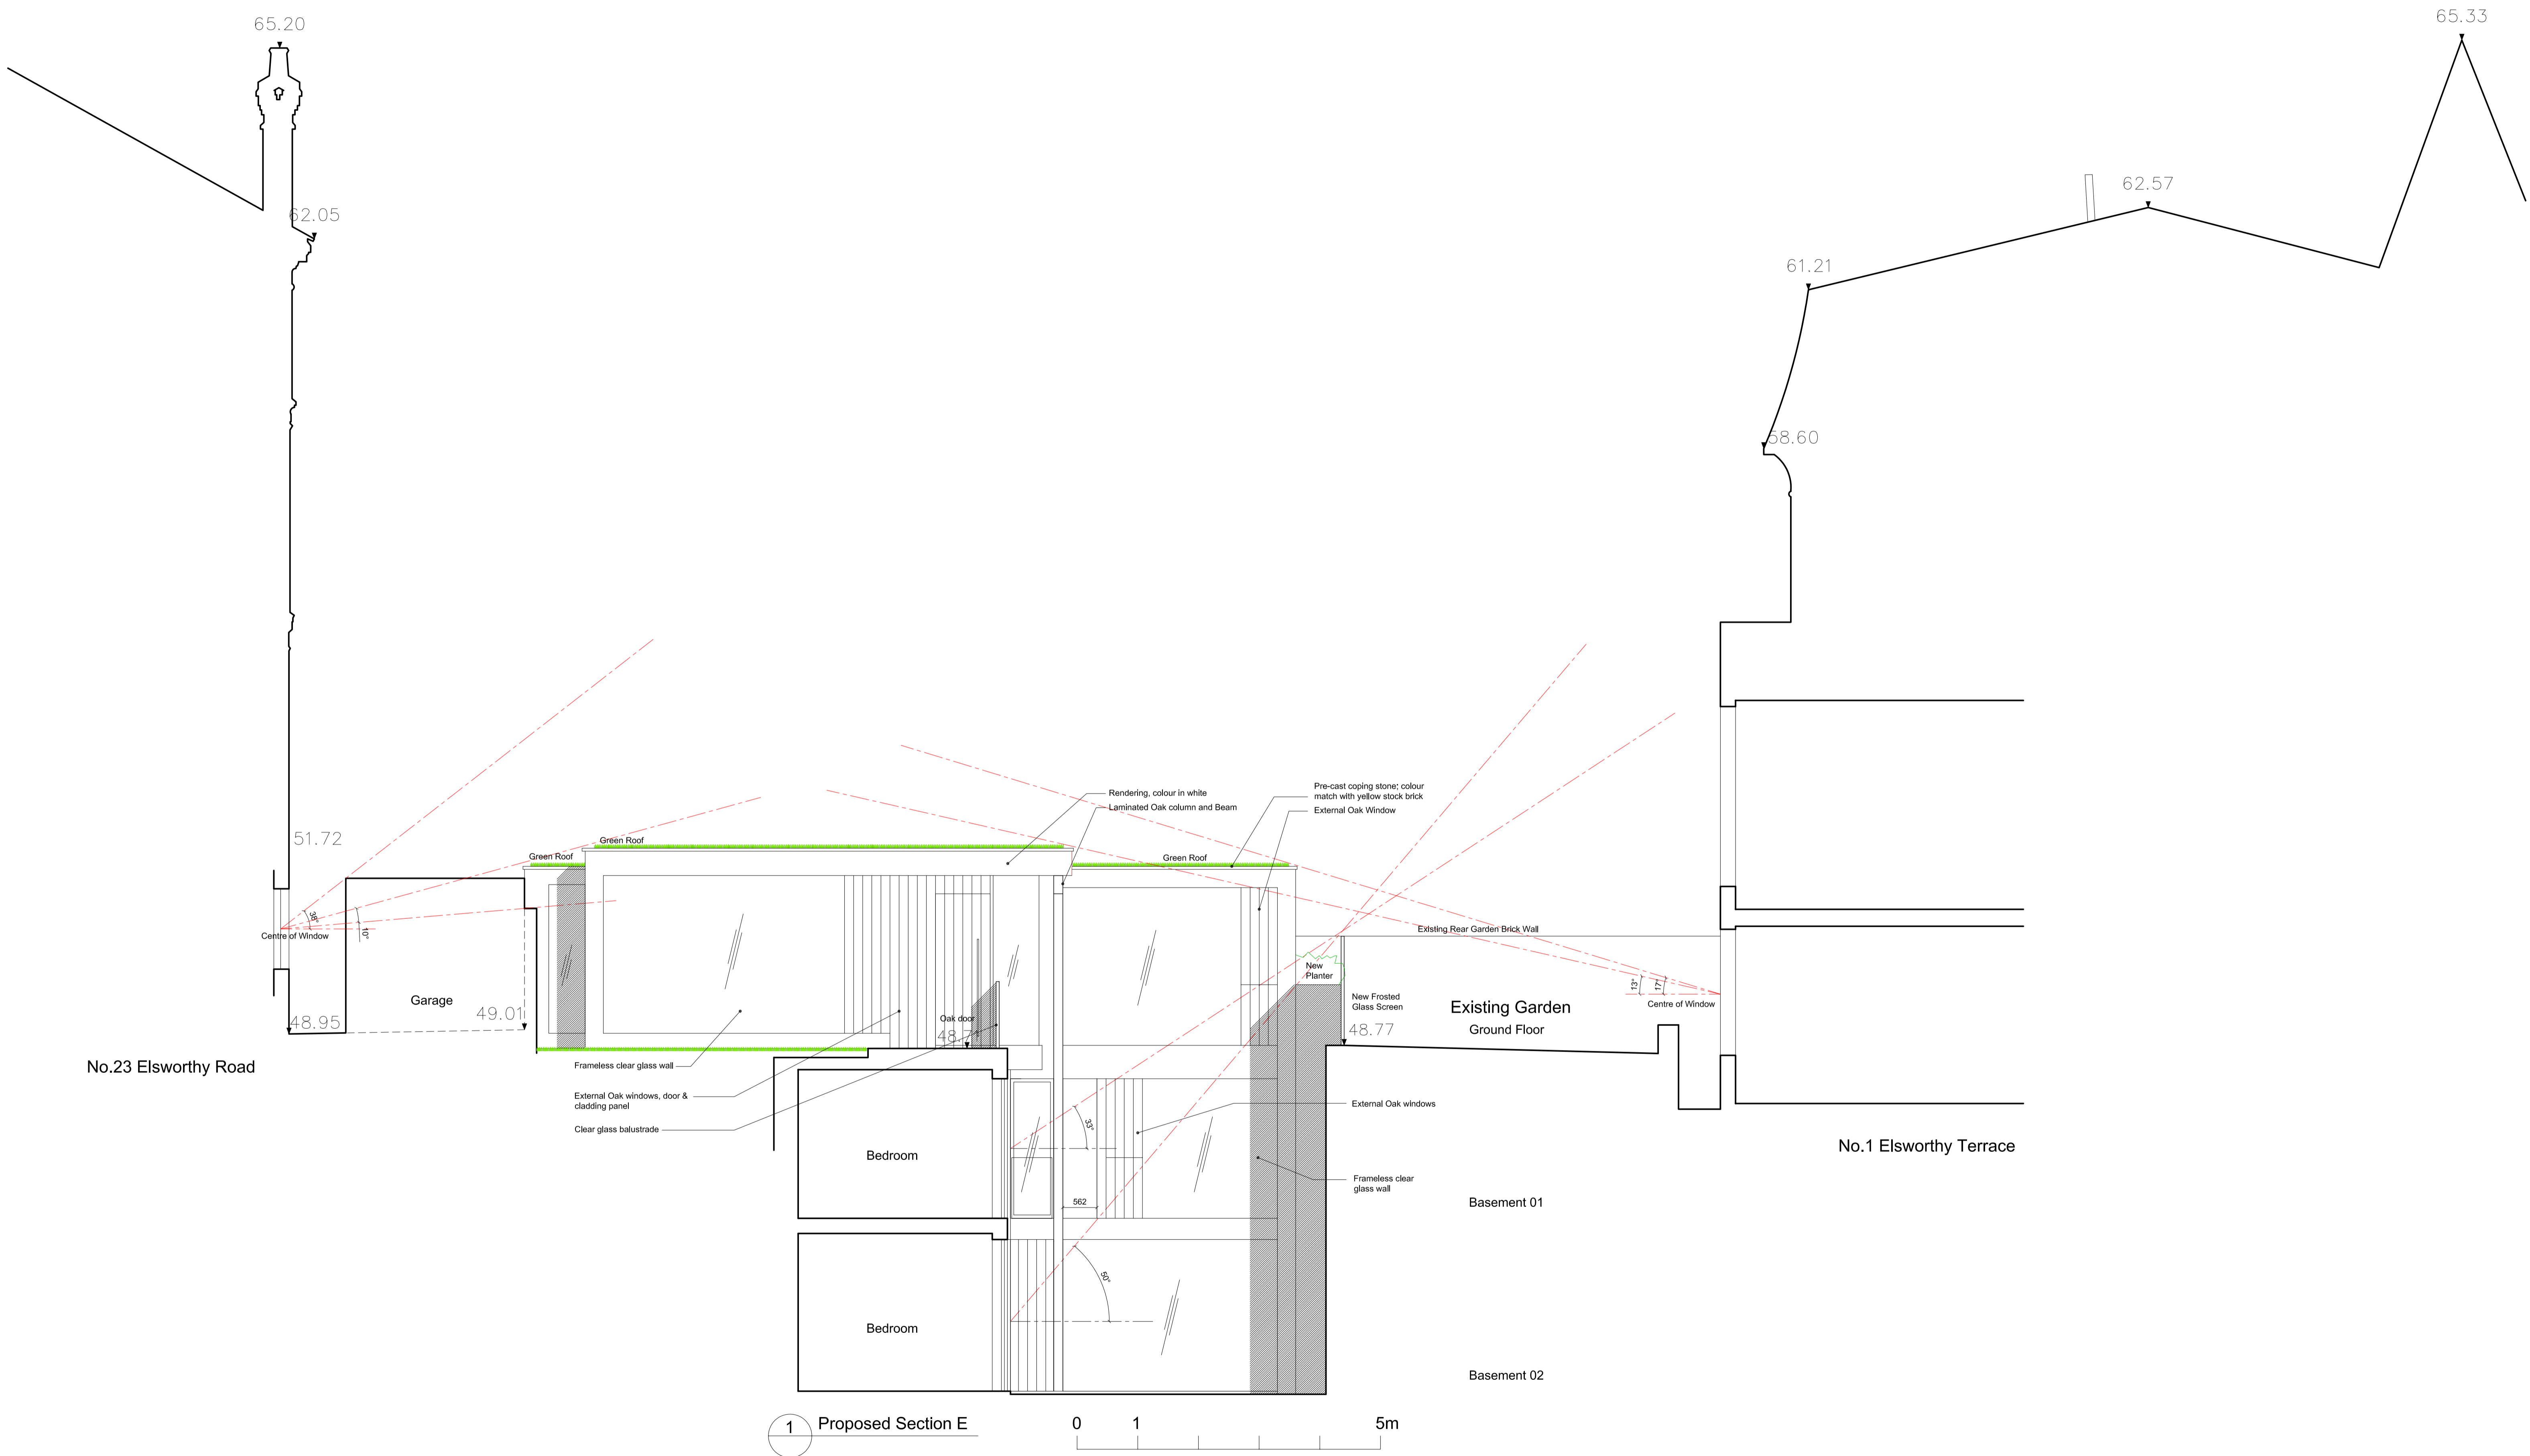

GENERAL NOTES

All dimensions are in millimetres

REVISION

REVISION	DATE	DESCRIPTION
A	SEP 15	Add window details
B	NOV 15	Revised Elevations Design
C	JAN 16	Revised Elevations Design
D	FEB 16	Add Green Wall to the rear elevation (South)
E	APR 16	Issue for application
F	NOV 16	Remove the first floor and change the elevation design

**Ko and Partners**  
72A Dierdell Road  
London SW15 2DX

Project: Land to the rear of 1 Elsworthy Terrace, London NW3 3DR **FOR APPLICATION**

PROPOSED SECTION E

T 020 8785 3501  
E postbox@koandpartners.co.uk


433-A-003  
Date: NOV 2016

Revision: **F**  
Scale: 1:50@A1


Client: **Nourani**



# ELSWORTHY ROAD

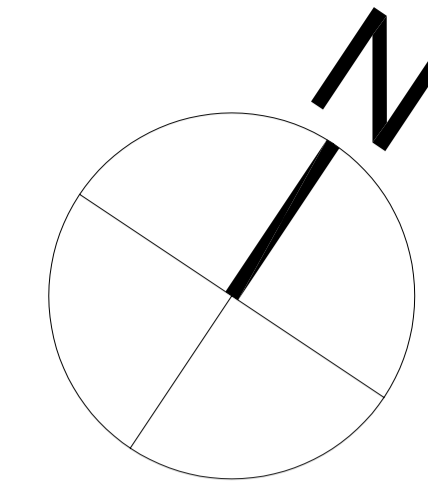

Location Plan  
scale 1:1250

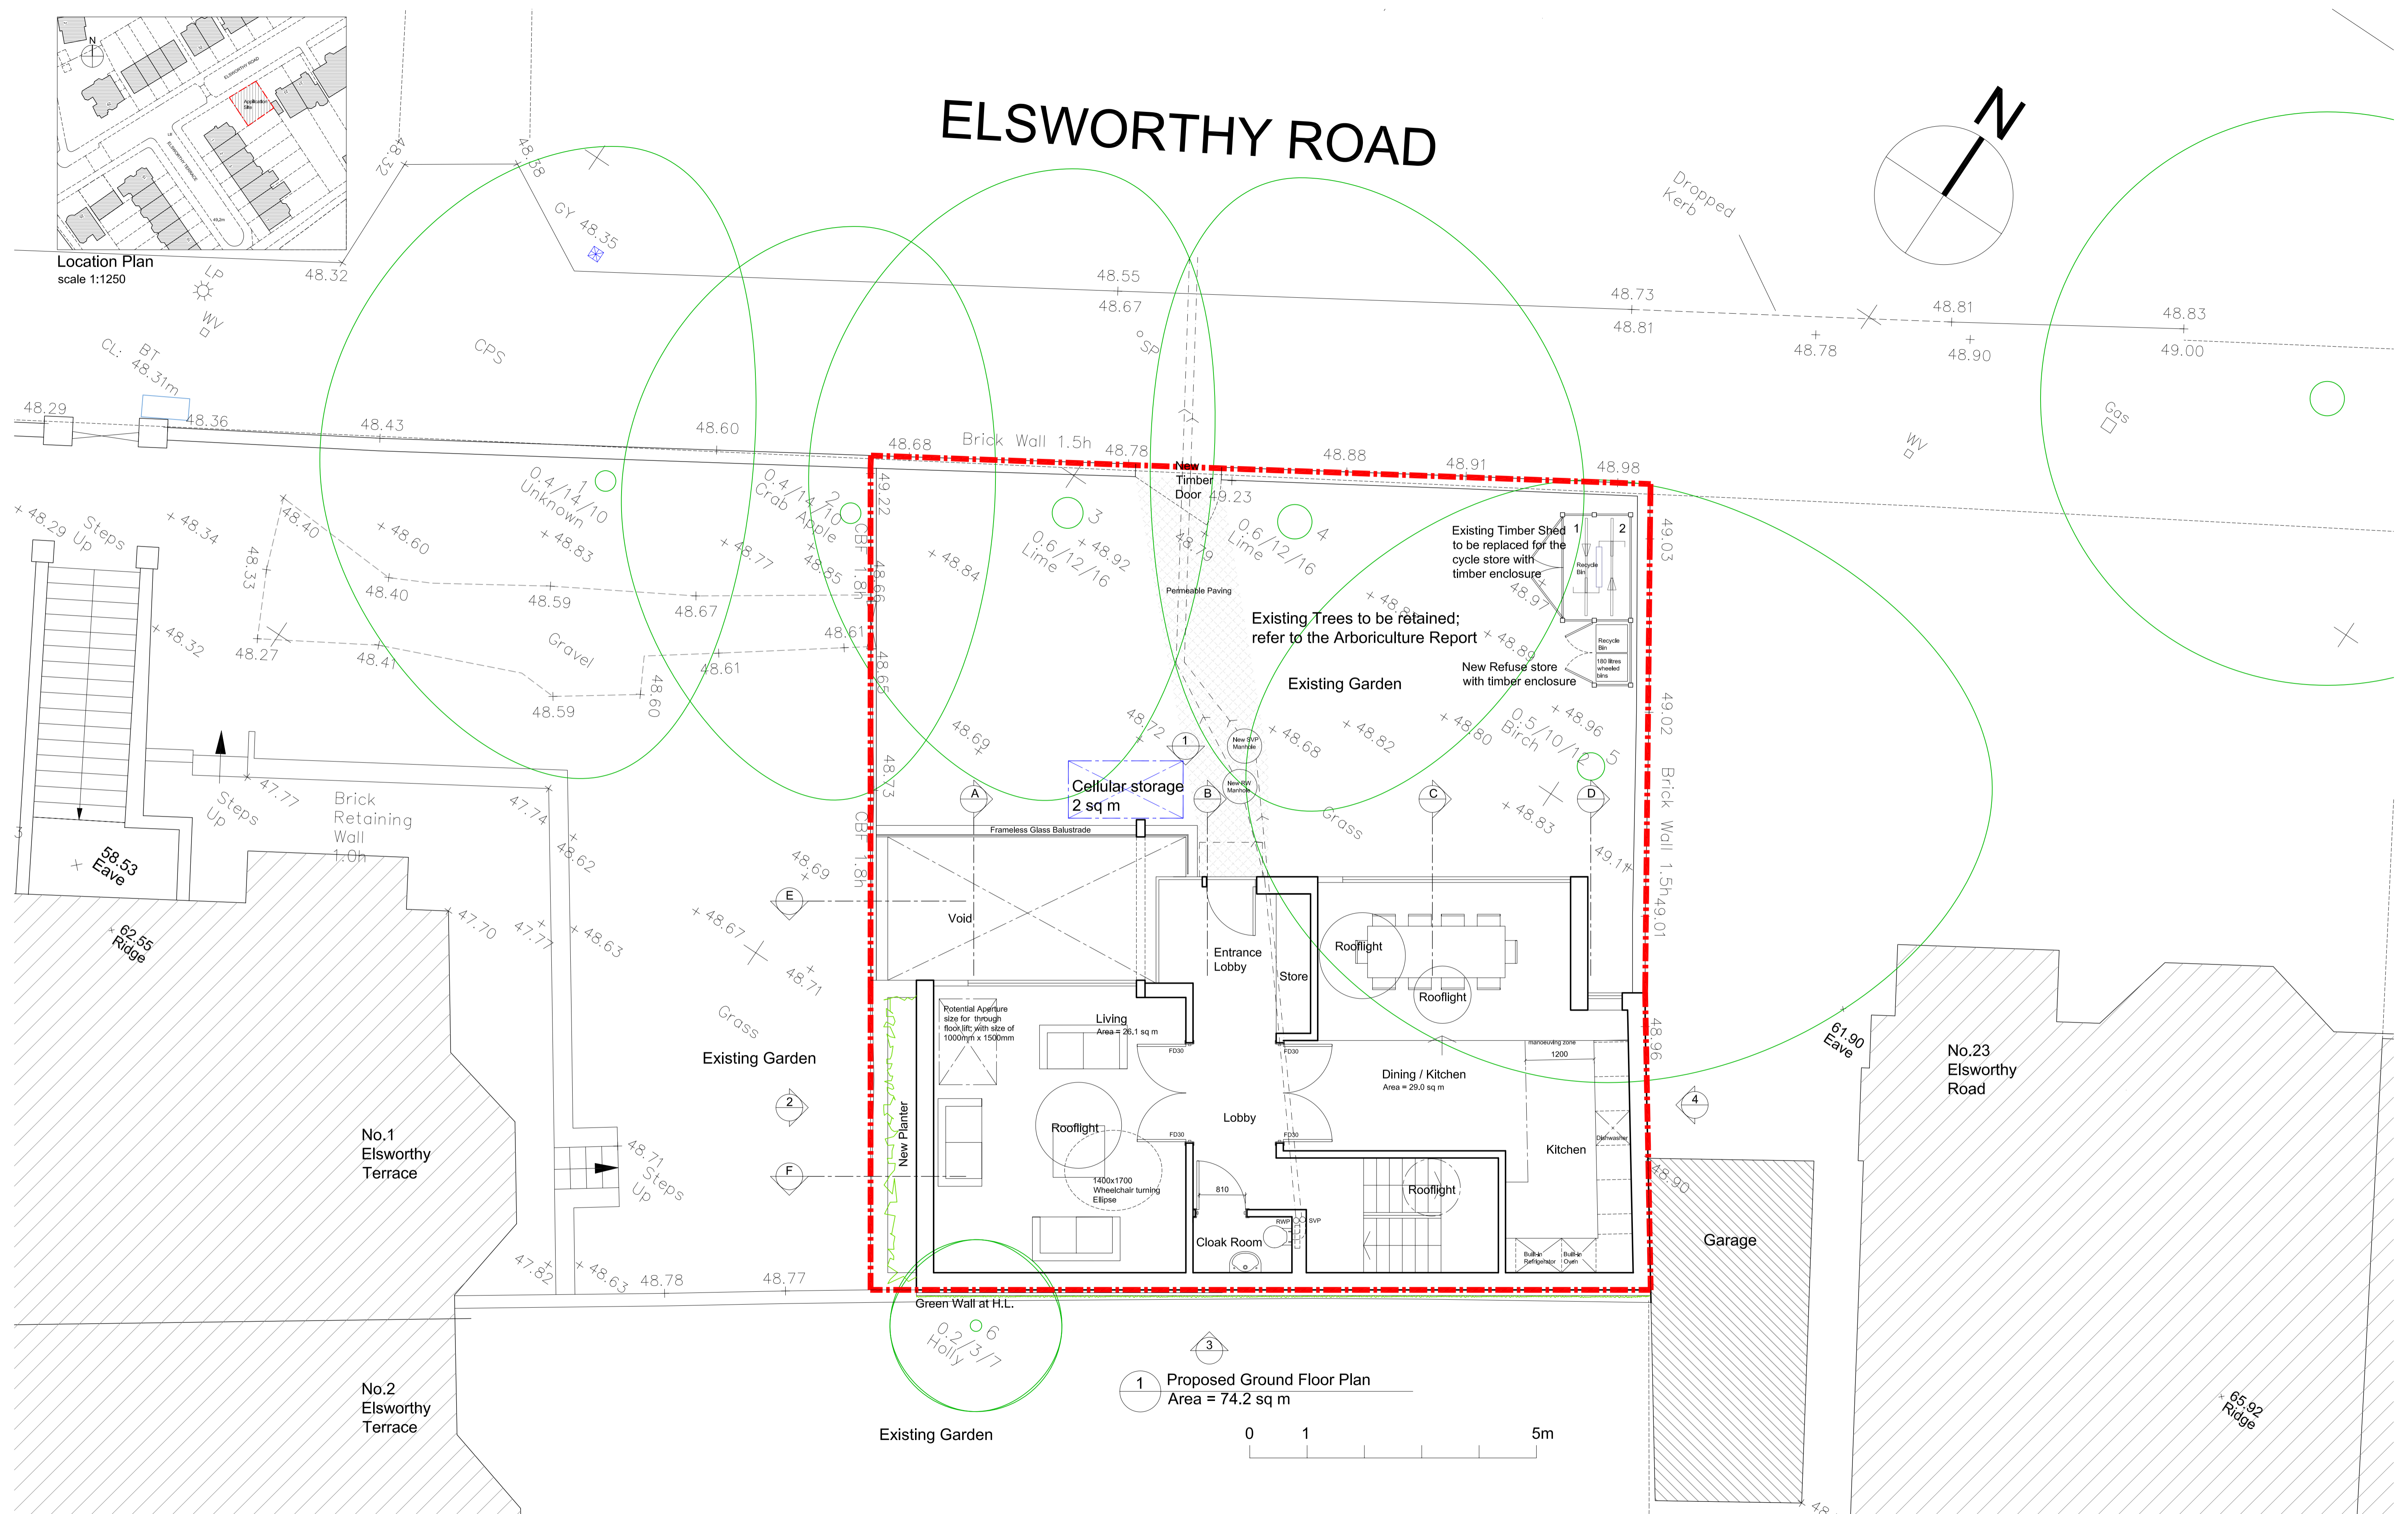

1 Proposed Ground Floor Plan  
Area = 74.2 sq m



GENERAL NOTES


- A SEP 15 Add window details
- B OCT 15 Add details and annotations
- C JAN 16 Revised Elevations Design
- D FEB 16 Add Green Wall to the rear elevation (South)
- E APR 16 Issue for planning
- F NOV 16 Remove the first floor and change the elevation design

All dimensions are in millimetres



**Ko and Partners** 72A Disraeli Road London SW15 2DX  
 Project: Land to the rear of 1 Elsworthy Terrace, London NW3 3DR **FOR APPLICATION**

PROPOSED GROUND FLOOR PLAN

T 020 8785 3501  
 E postbox@koandpartners.co.uk  
 433-A-005  
 NOV 2016  
 Revision: **F**  
 Scale: 1:50@A1  
 Client: **Nourani**

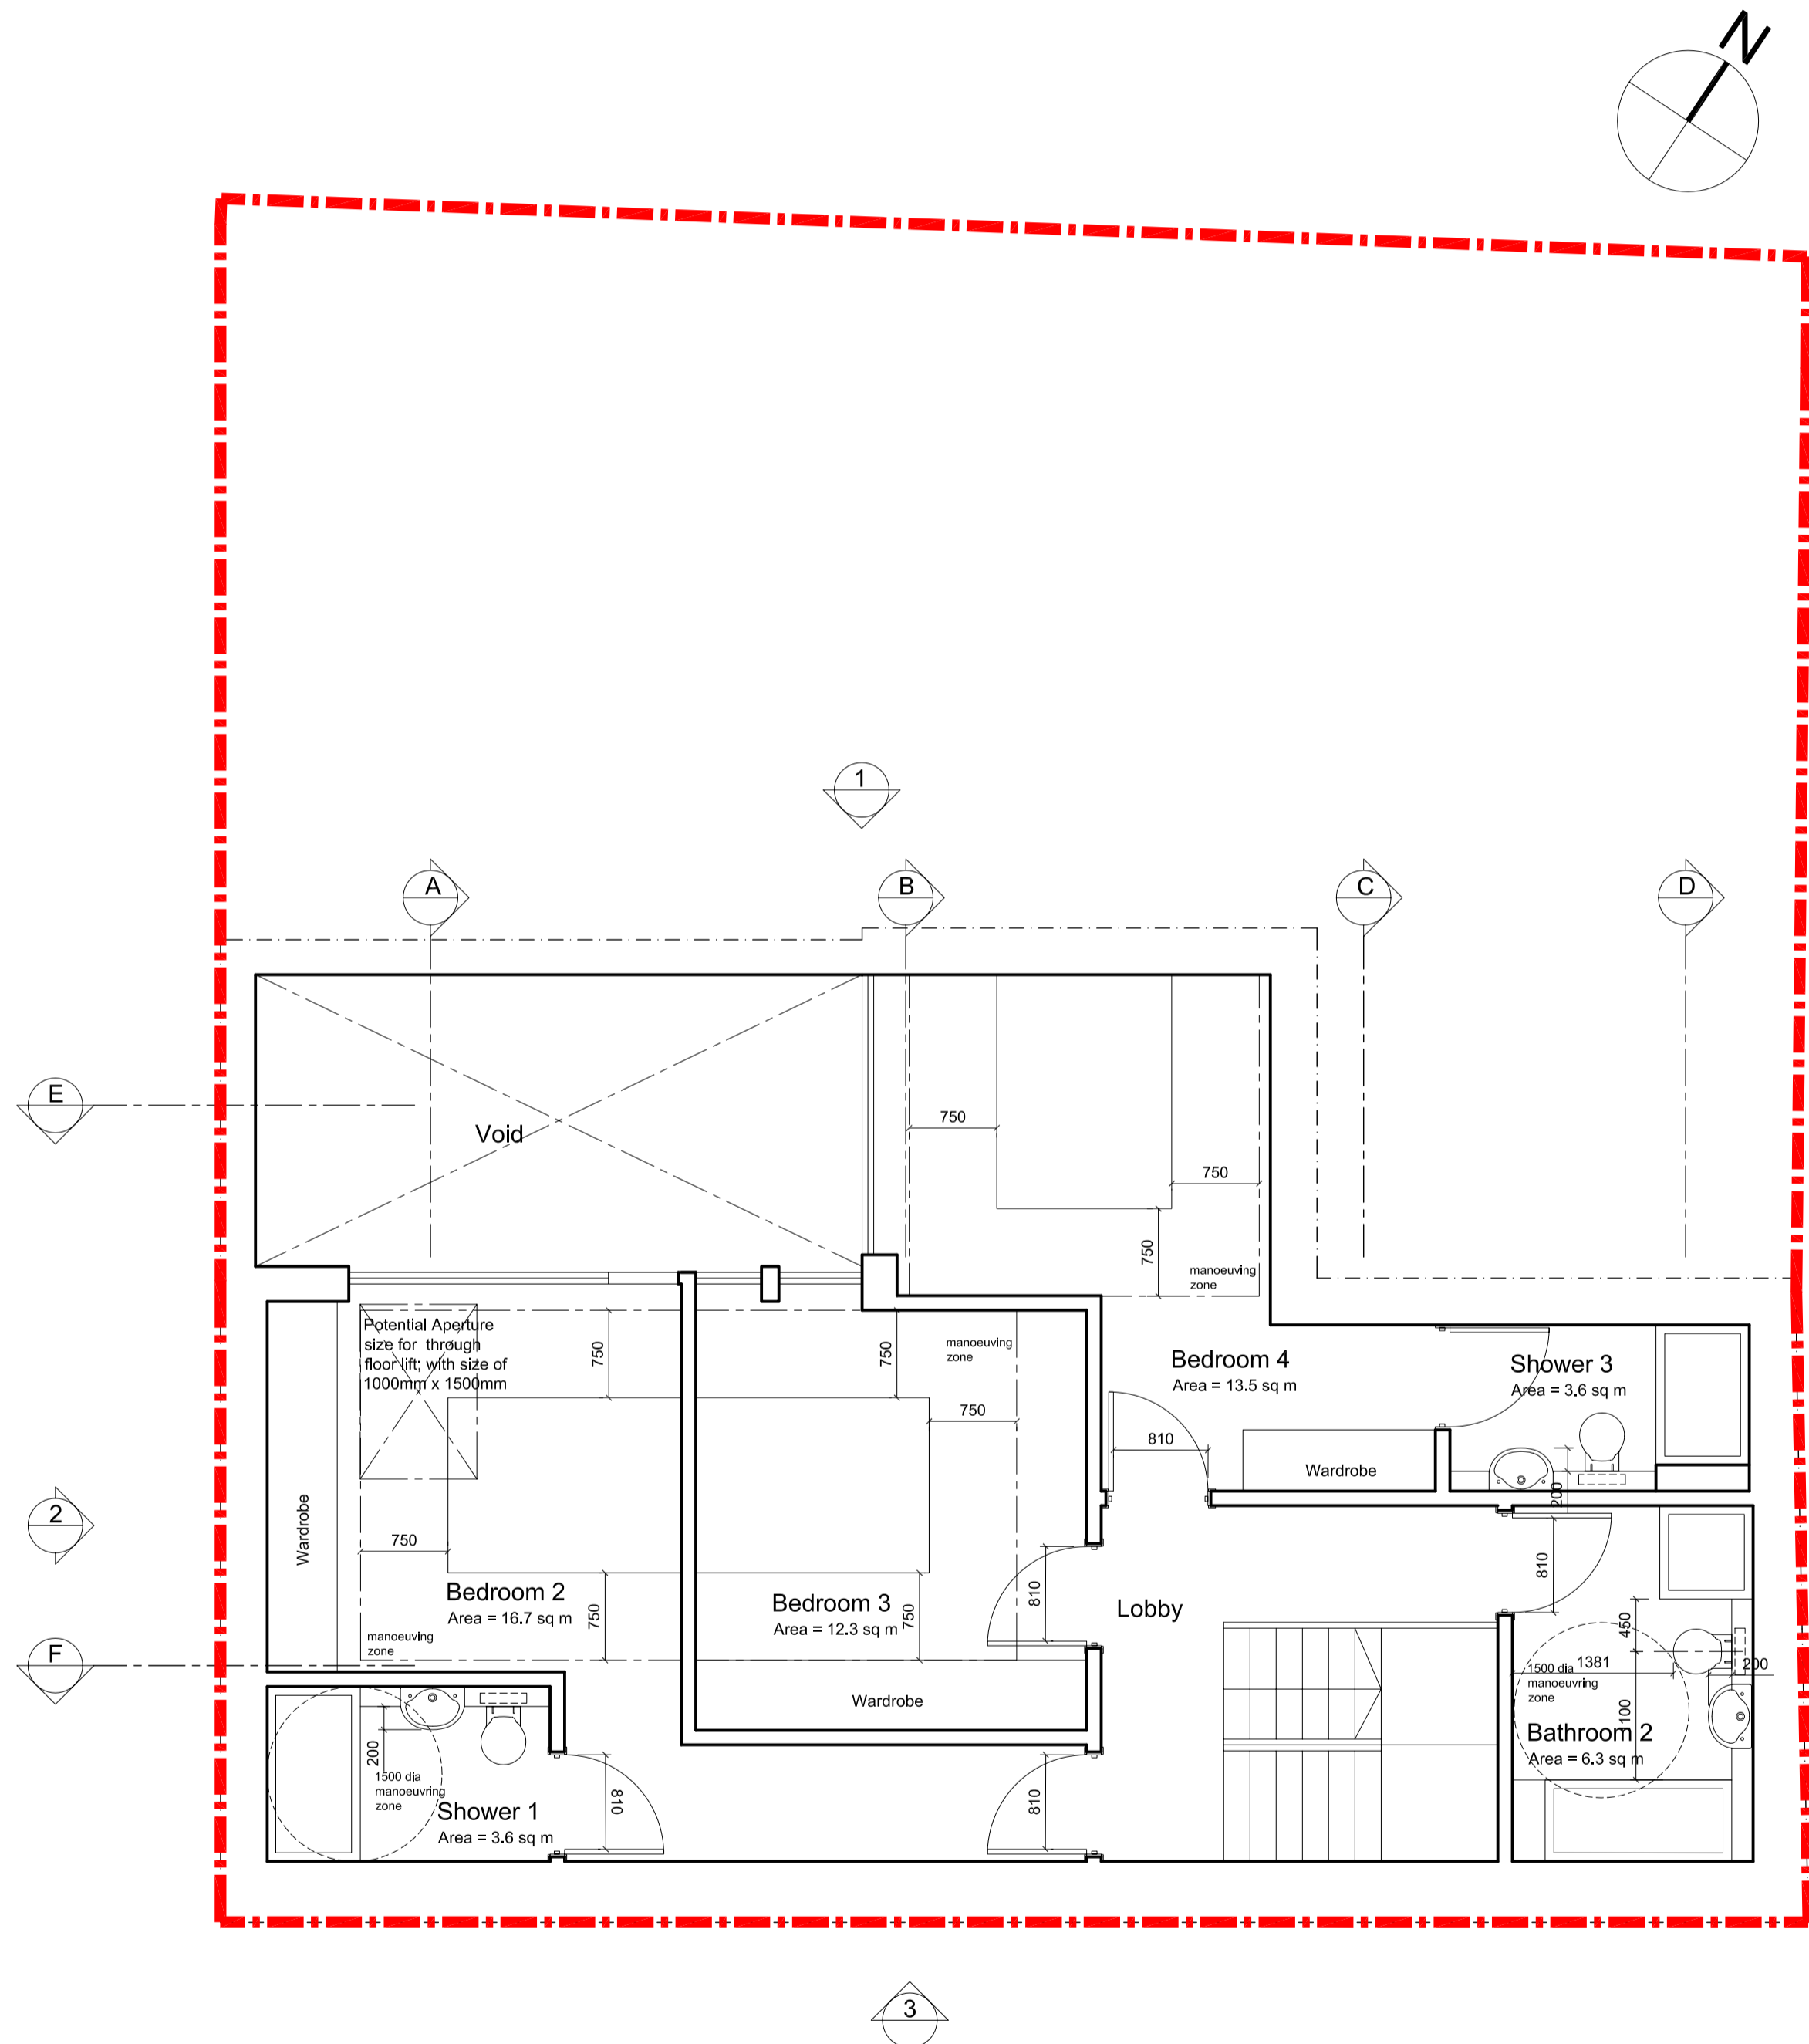

1 Proposed Basement 1 Plan  
Area = 70.2 sq m

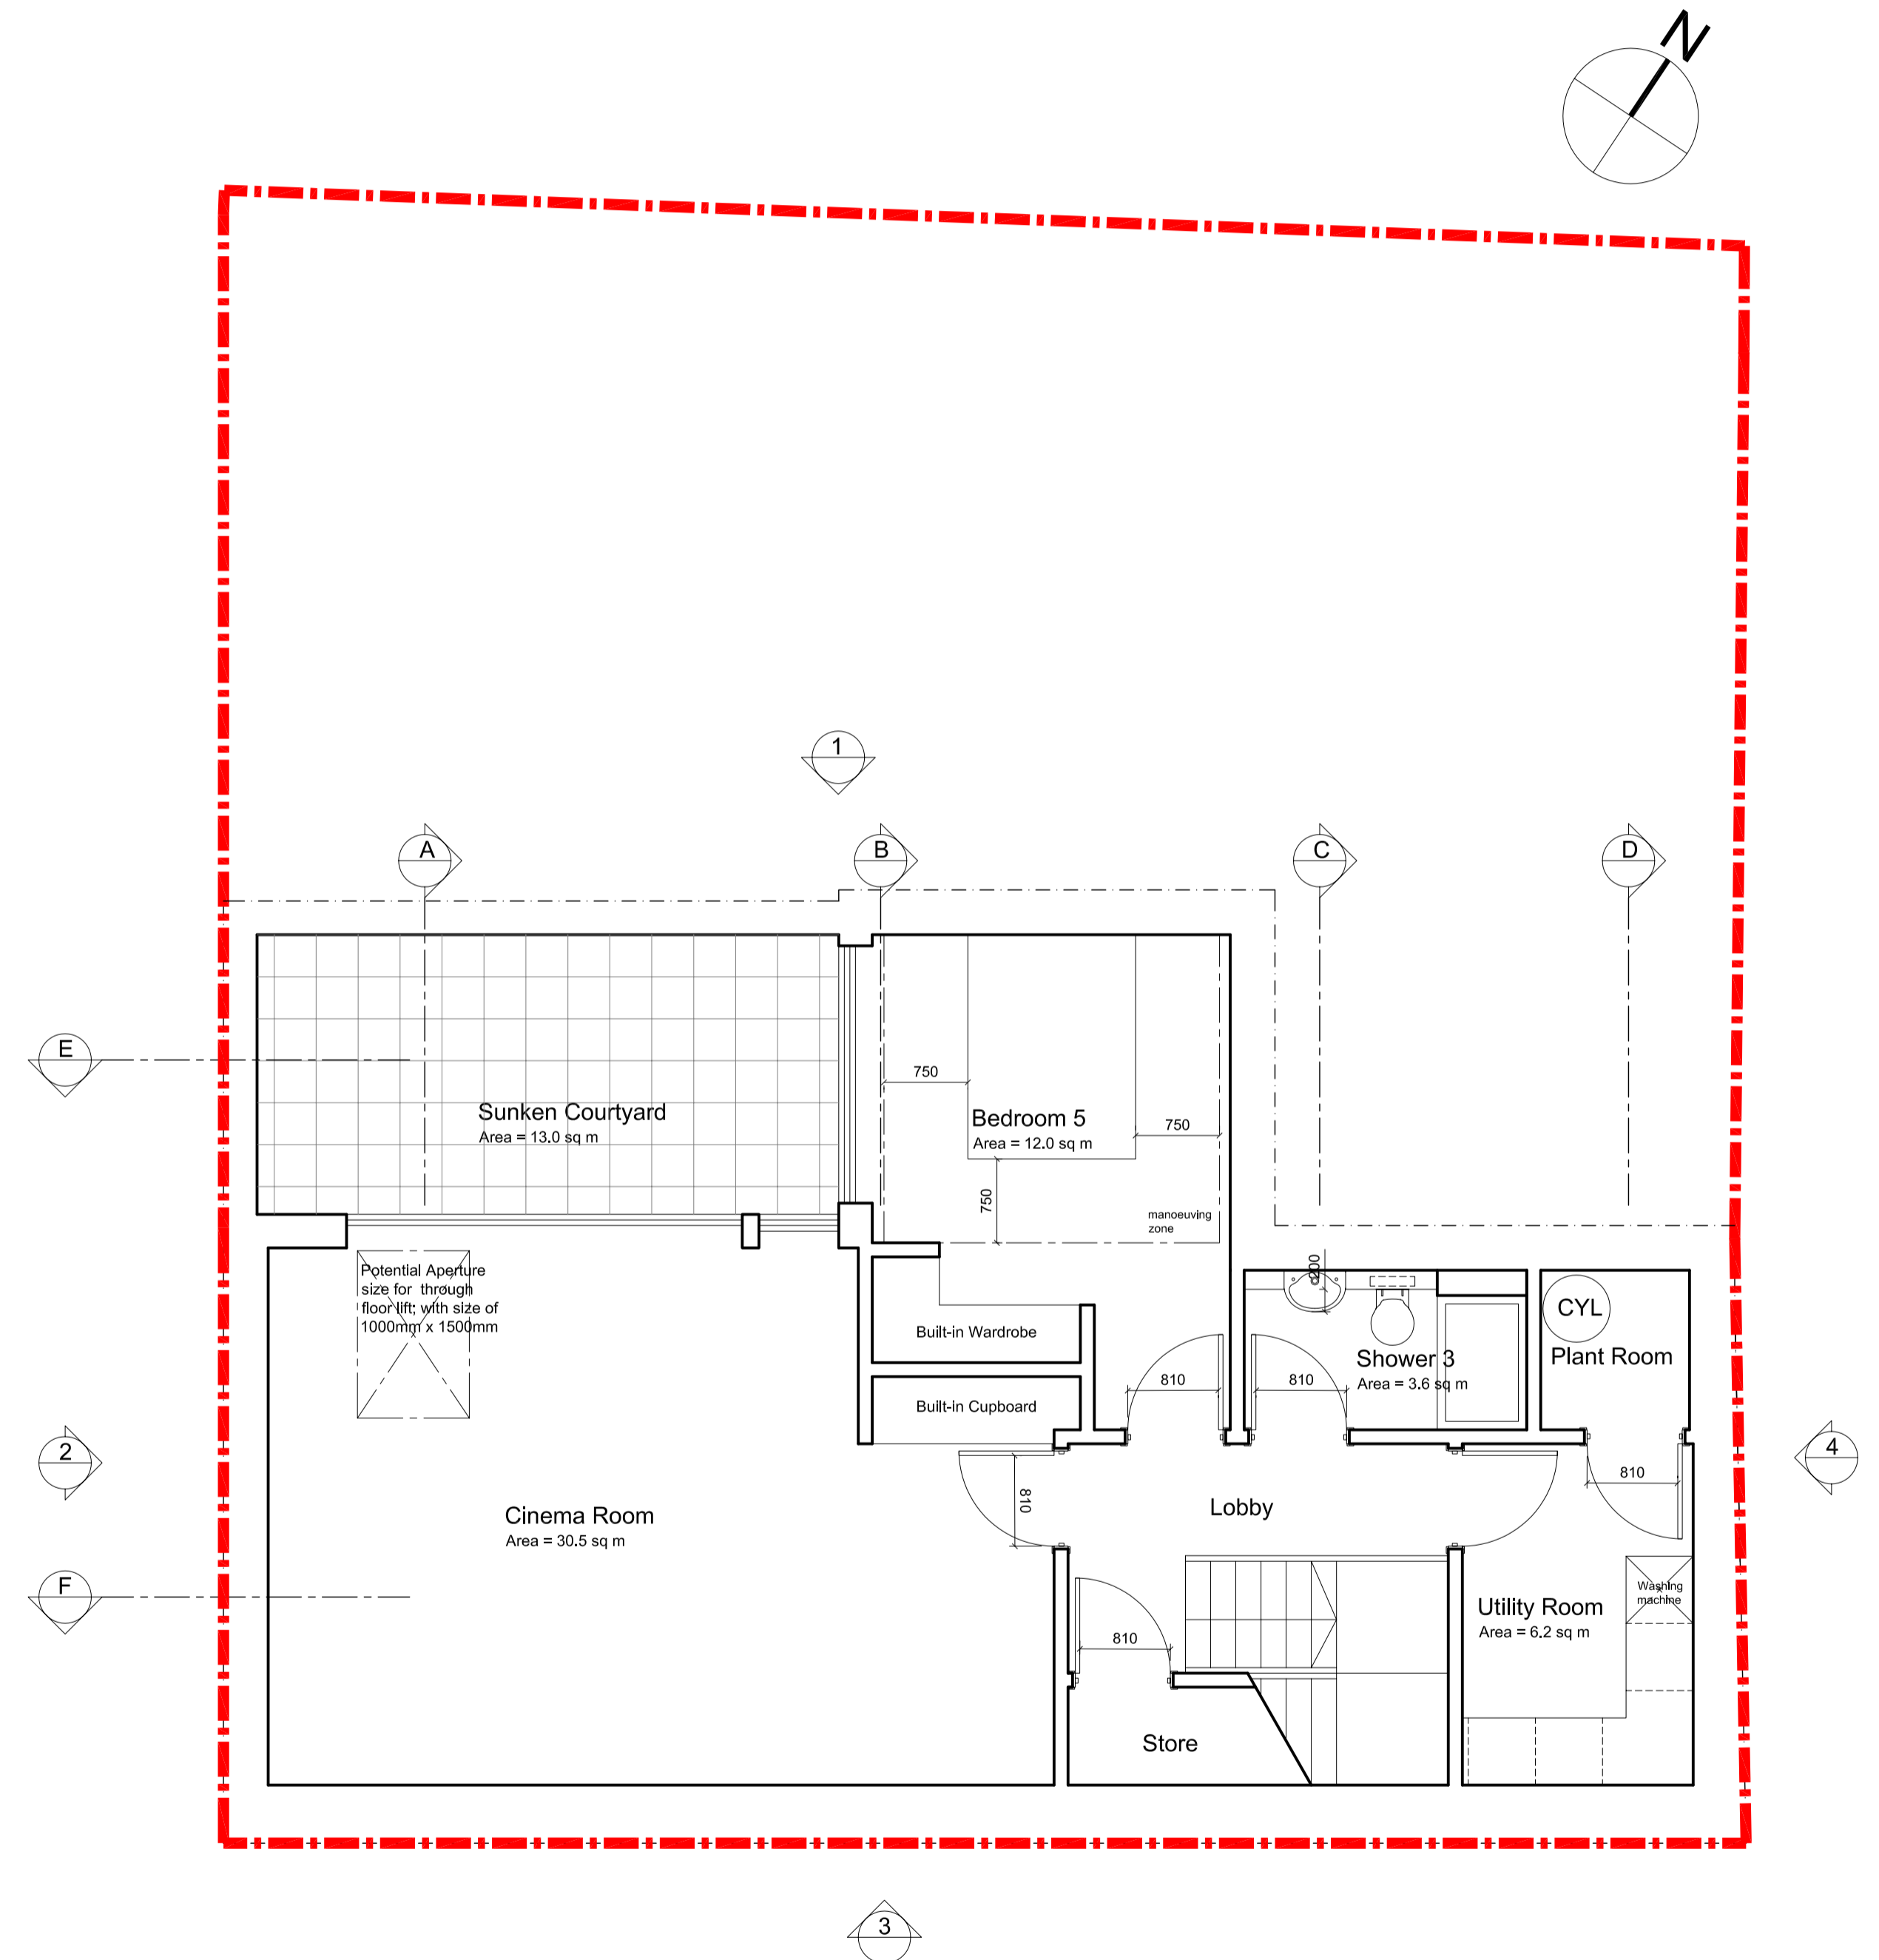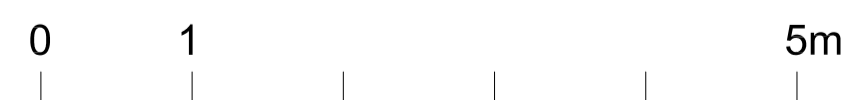

2 Proposed Basement 2 Plan  
Area = 70.2 sq m

GENERAL NOTES

All dimensions are in millimetres

REVISION

REVISION	DATE	DESCRIPTION
A	SEP 15	Add window details
B	OCT 15	Add details and annotations
C	JAN 16	Revised Elevations Design
D	FEB 16	Add Green Wall to the rear elevation (South)
E	APR 16	Issue for application
F	NOV 16	Remove the first floor and change the elevation design

**Ko and Partners**  
72A Dierdell Road  
London SW15 2DX

Project: Land to the rear of 1 Elsworth Terrace, London NW3 3DR **FOR APPLICATION**



PROPOSED BASEMENT 1 AND 2 PLANS

T 020 8785 3501  
E postbox@koandpartners.co.uk

433-A-006  
Date: NOV 2015

Revision: **F**  
Scale: 1:50@A1

Client: **Nourani**

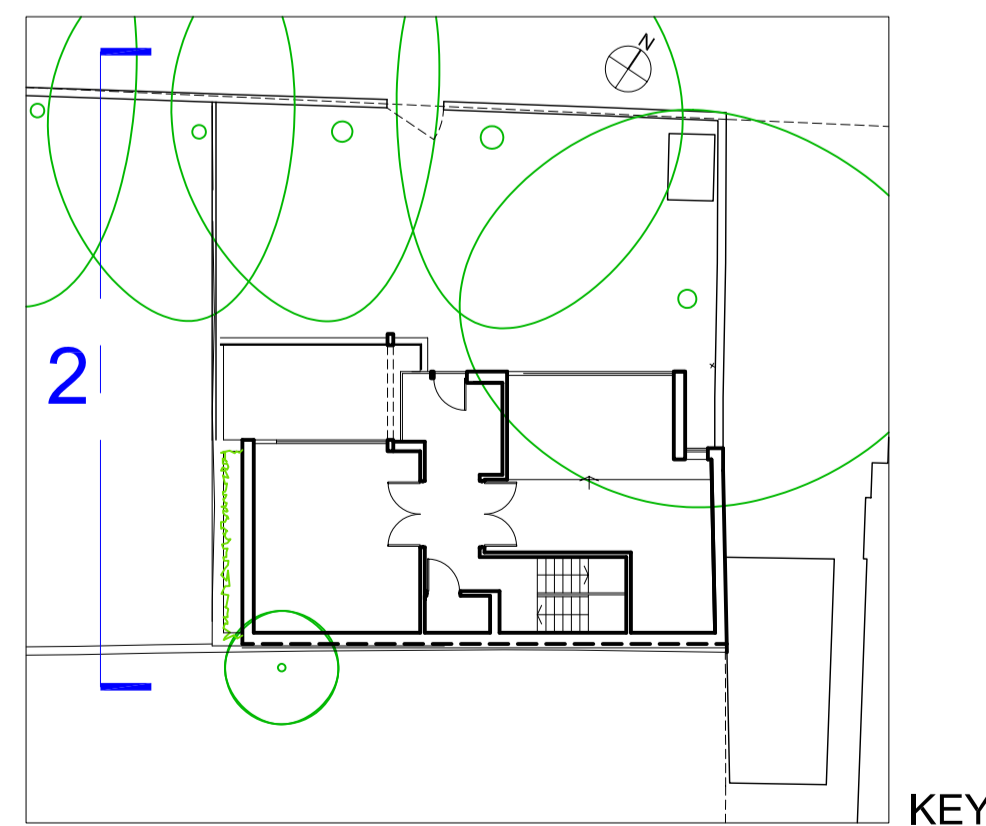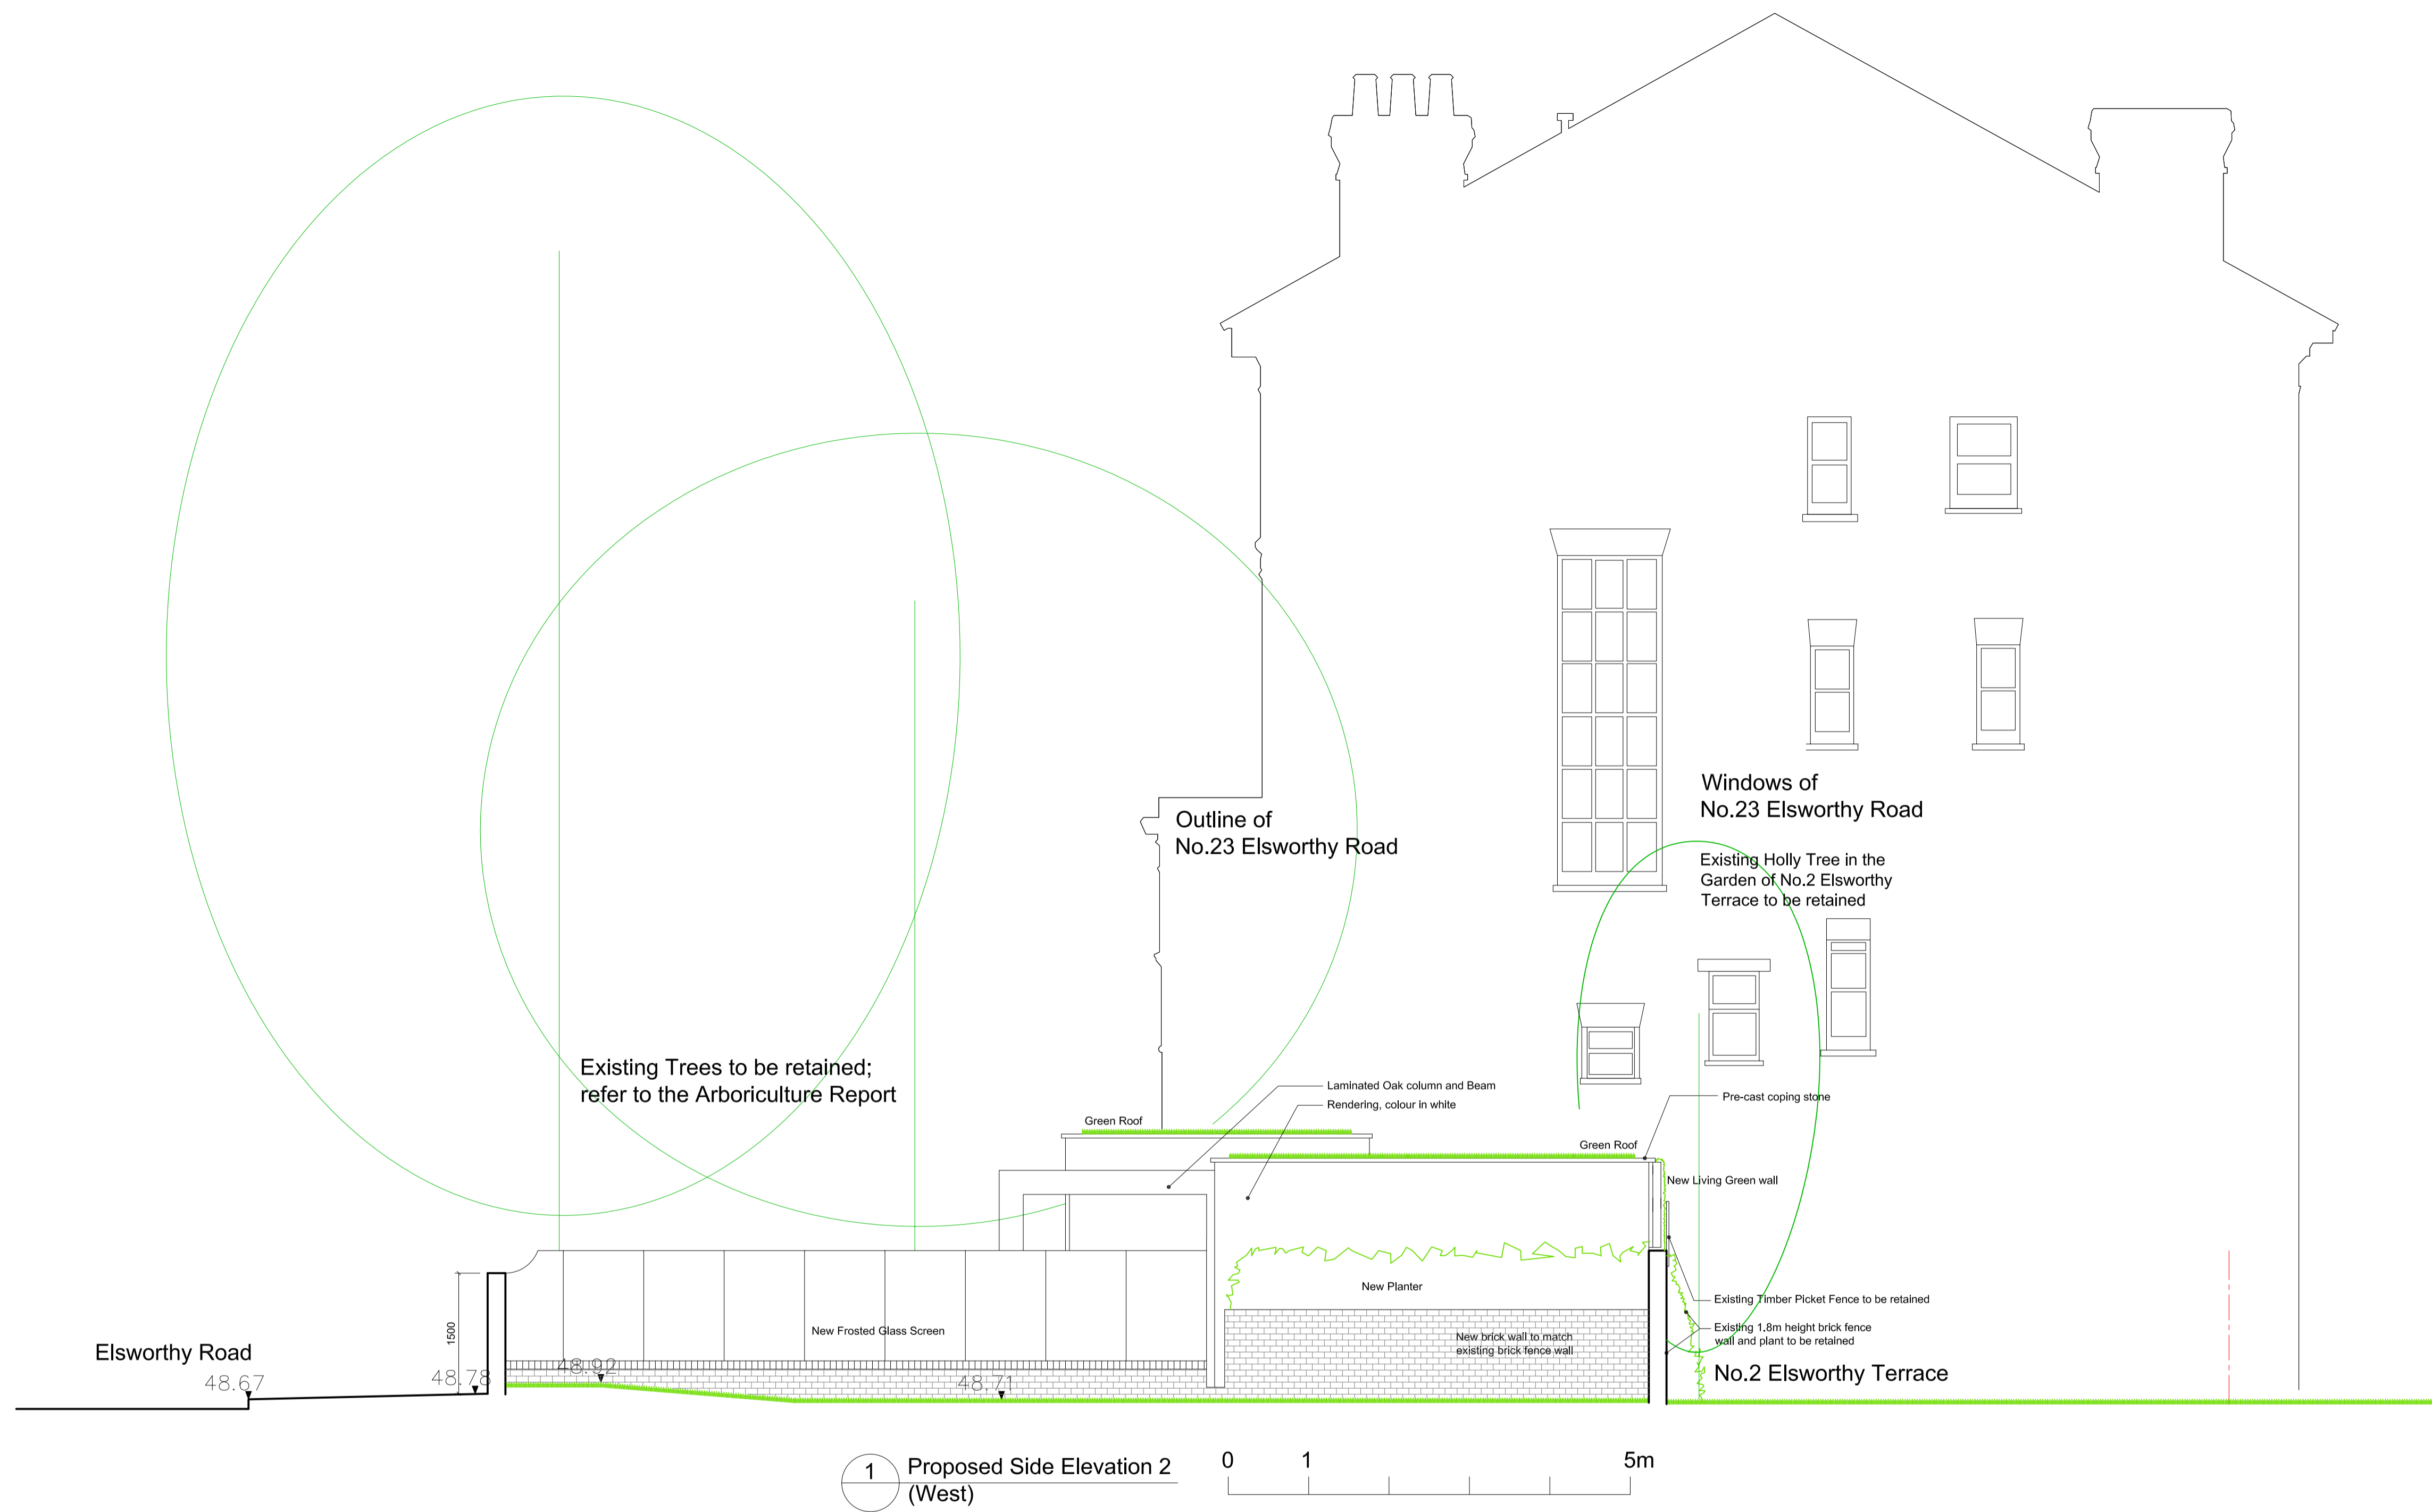

KEY

GENERAL NOTES

All dimensions are in millimetres

REVISION

REVISION	DATE	DESCRIPTION
A	OCT 15	Add details and annotations
B	OCT 15	Add details and annotations
C	JAN 16	Revised Elevations Design
D	FEB 16	Add Green Wall to the rear elevation (South)
E	APR 16	Issue for application
F	NOV 16	Remove the first floor and change the elevation design

**Ko and Partners** 72A Dismall Road London SW15 2DX  
 Project: Land to the rear of 1 Elsworthy Terrace, London NW3 3DR **FOR APPLICATION**

PROPOSED SIDE ELEVATION

T 020 8785 3501  
 E postbox@koandpartners.co.uk

433-A-008  
 Date: NOV 2016

Revision: **F**  
 Scale: 1:50@A1

Client: **Nourani**