





- Notes:
- KEY TO SYMBOLS:
-  HEAT DETECTOR
  -  FIRE ALARM CALL POINT, MANUAL
  -  SMOKE DETECTOR
  -  WARNING DEVICE SOUNDER

FOR ALL OTHER SYMBOLS REFER TO BS 1192, BS 1835, AND BS 3932.  
ALL EQUIPMENT SHOWN IN BROKEN LINE DETAIL IS EXISTING.

- Revisions:
- A 15.6.94 FIRE ALARM SYSTEM ADDED.
  - B 28.6.94 WEATHER PROOF SOUNDER ADDED. FIRE ALARM ZONING ADDED. KEY TO SYMBOLS ADDED.

Design Consultant:

  **FMA**  
Chartered Building Services Engineers

Fowler Martin Associates  
81 Old Church Road  
Chingford  
London E4 6ST

Tel: 081-524 8848  
Fax: 081-529 6451

Client:

THE FOLIO SOCIETY  
202 GREAT SUFFOLK STREET  
LONDON SE1 1PR.


Project:


44-46 EAGLE STREET  
LONDON  
WC1

Title:

ROOF PLAN  
GENERAL POWER LAYOUT.

Designed by: SDW	Date: 24 <sup>th</sup> May 1994
Drawn by: SRF	Scale: 1:50
Approved by: BM	
FMA DRG. No. 197-ES-11 B	

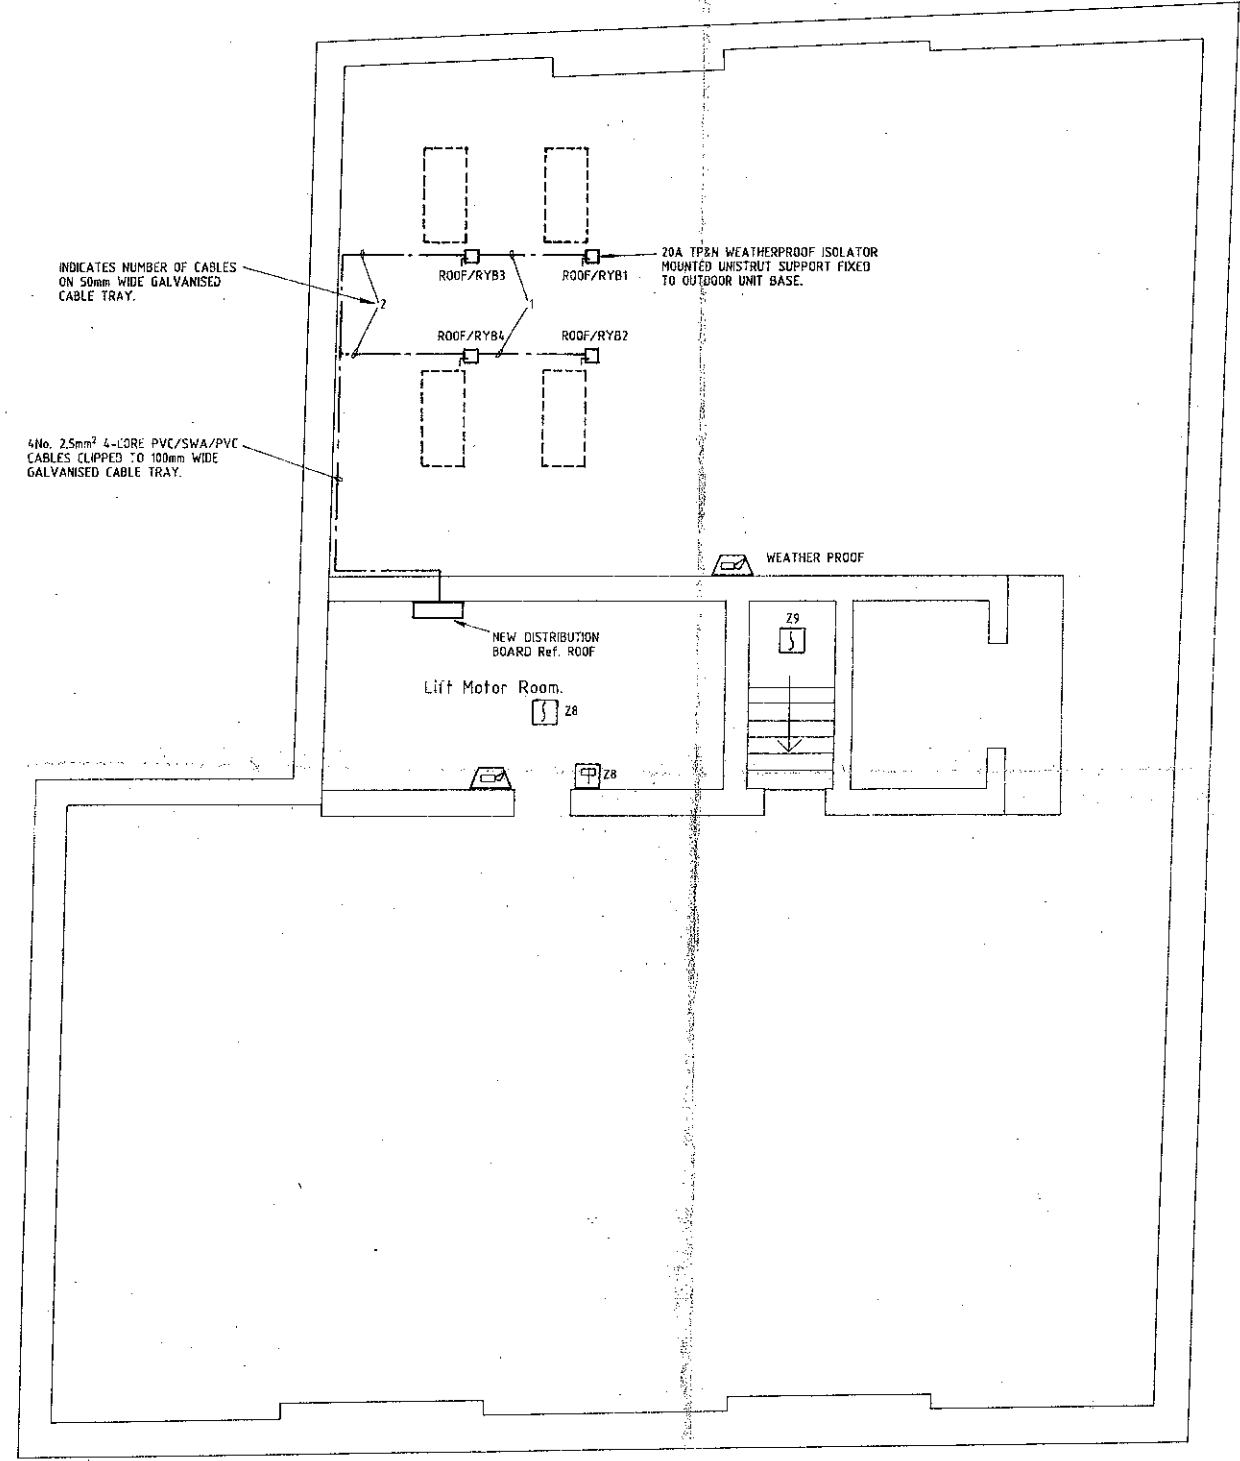

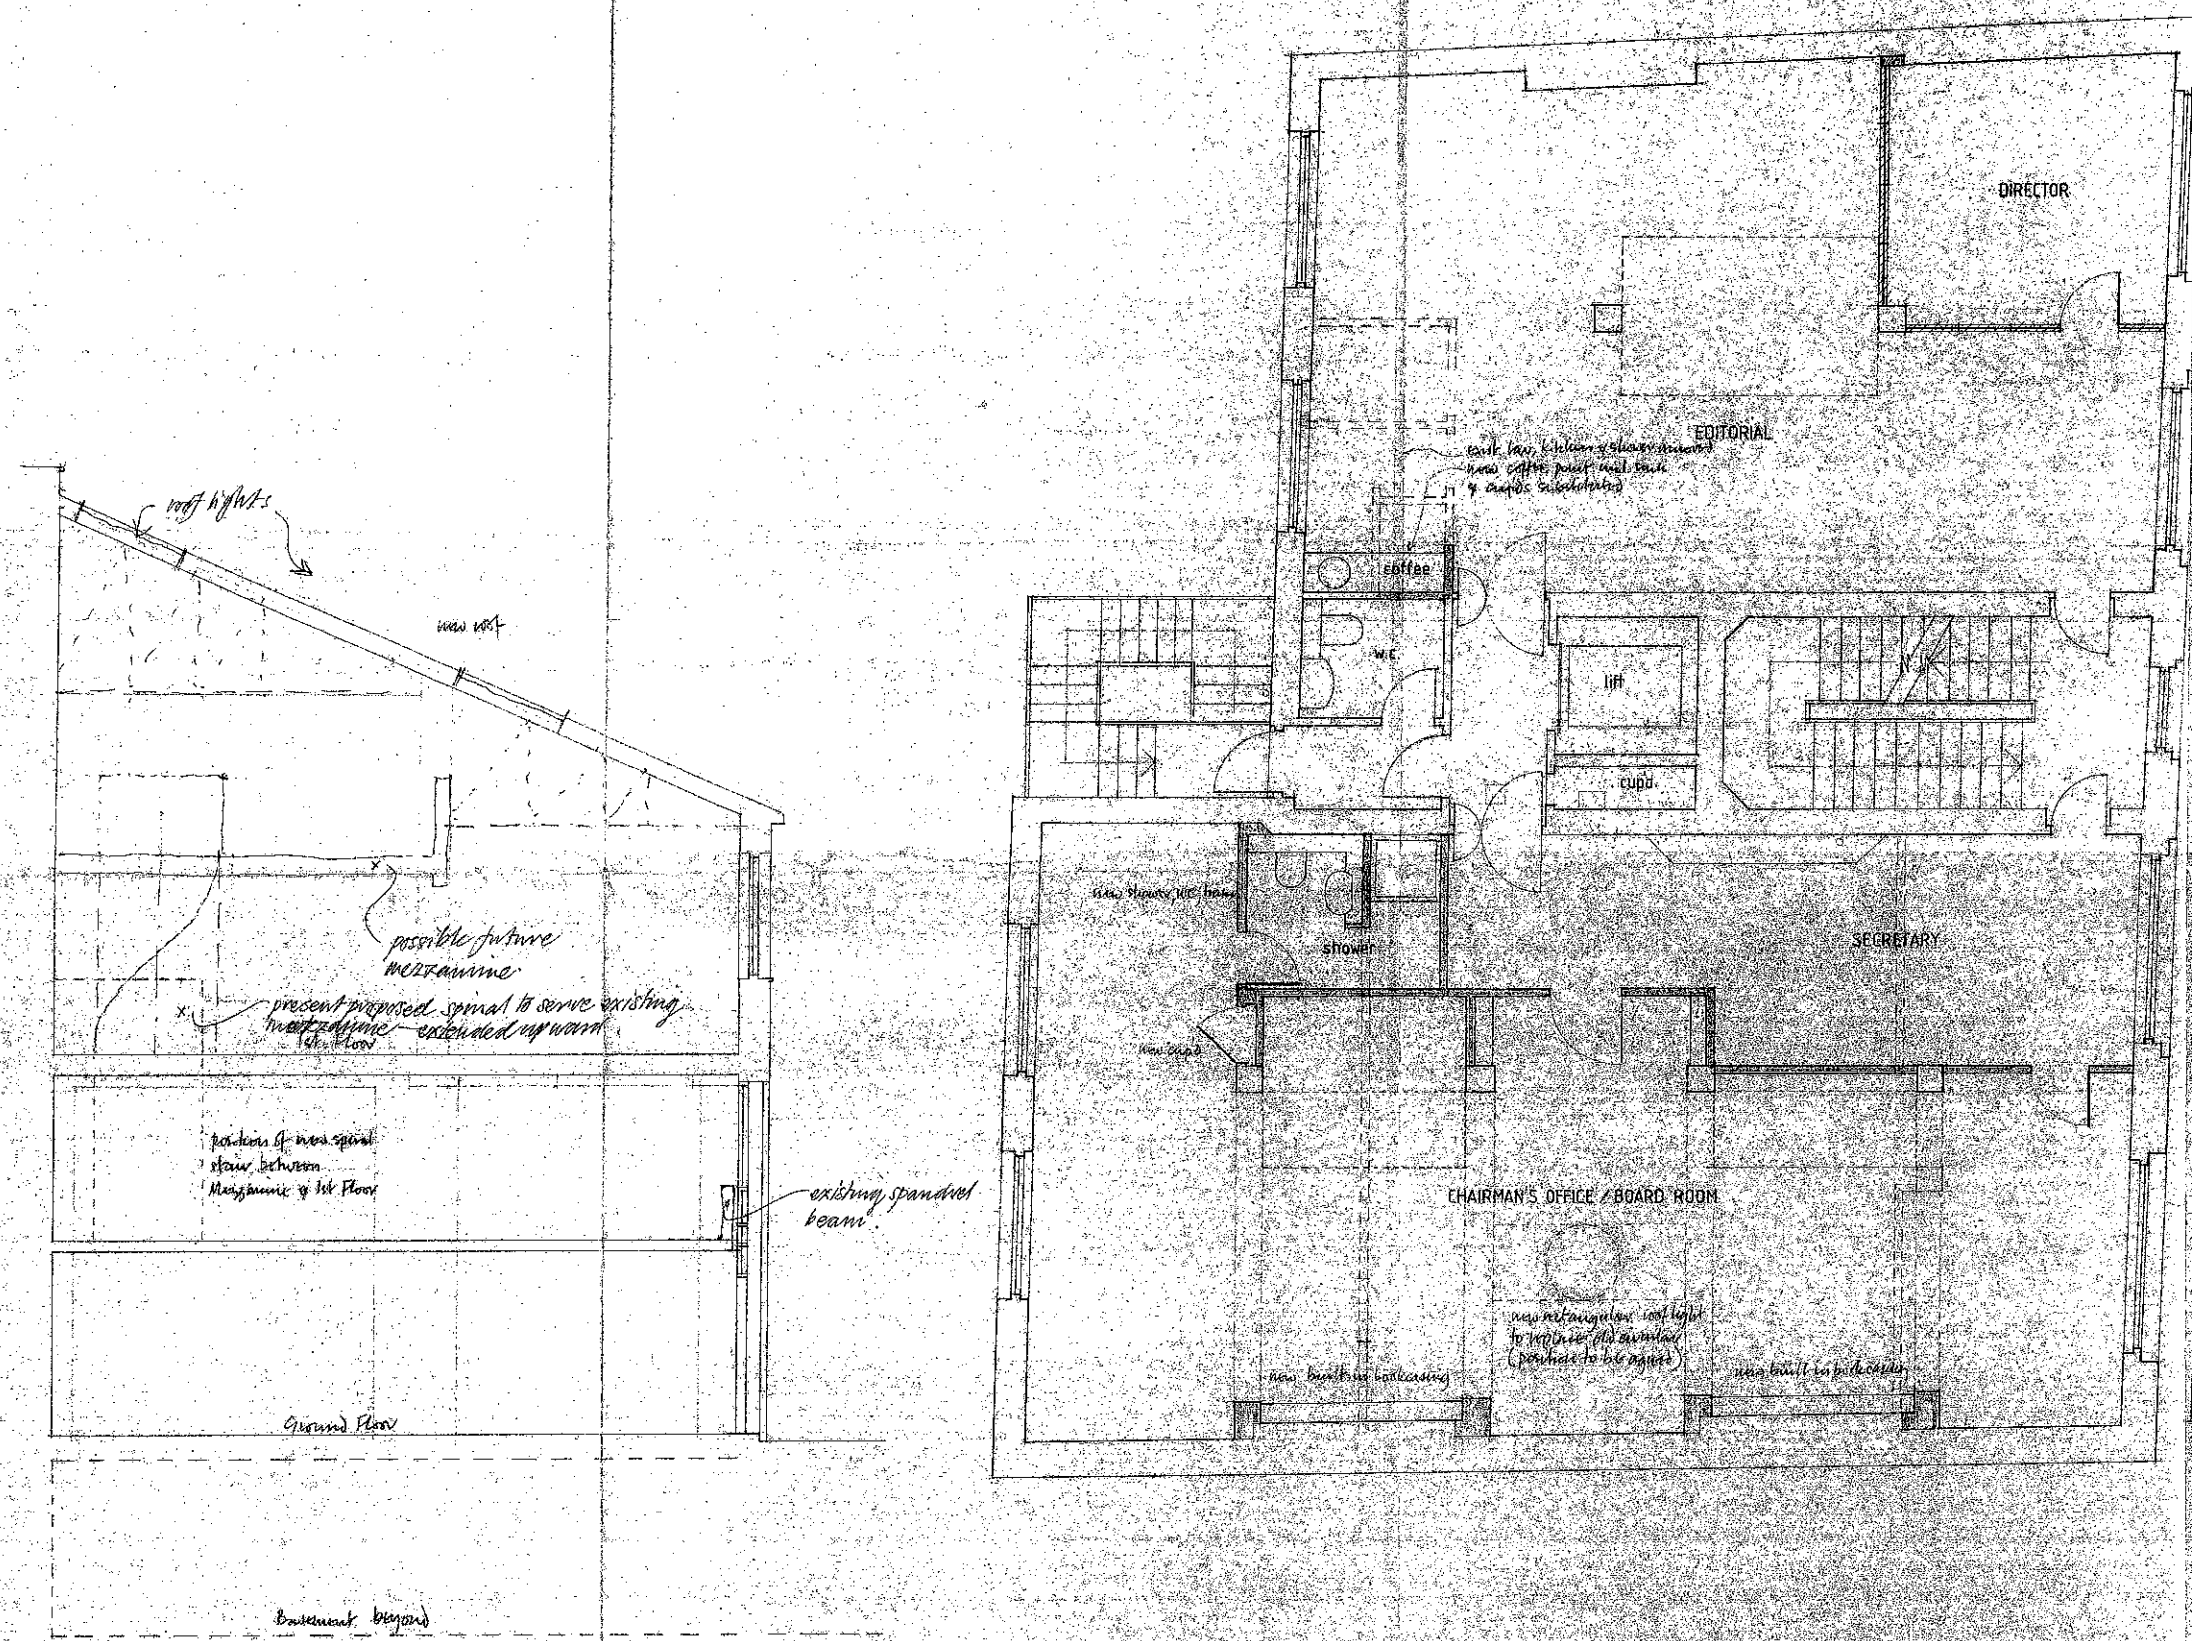


*existing references - modified by footings - proven to function / follow structural order*  
*new comp. etc.*

Drawn	checked
44-46 EAGLE ST LONDON WC1 THE FOUID SOCIETY	
THIRD FLOOR PLAN & CROSS SECTION X-X	
Scale	Date
1:50	Mar 94
DD no	Drawing no
976	15

35 Ruiters Place London SW7 2JH Tel 071 581 4581 Fax 071 581 5803 Casson Conder Partnership Architects

No dimension should be scaled off this drawing  
The dimensions must be checked before  
manufacture. If in doubt please ask  
for KEY to all dims. ref. dwg. no. 12

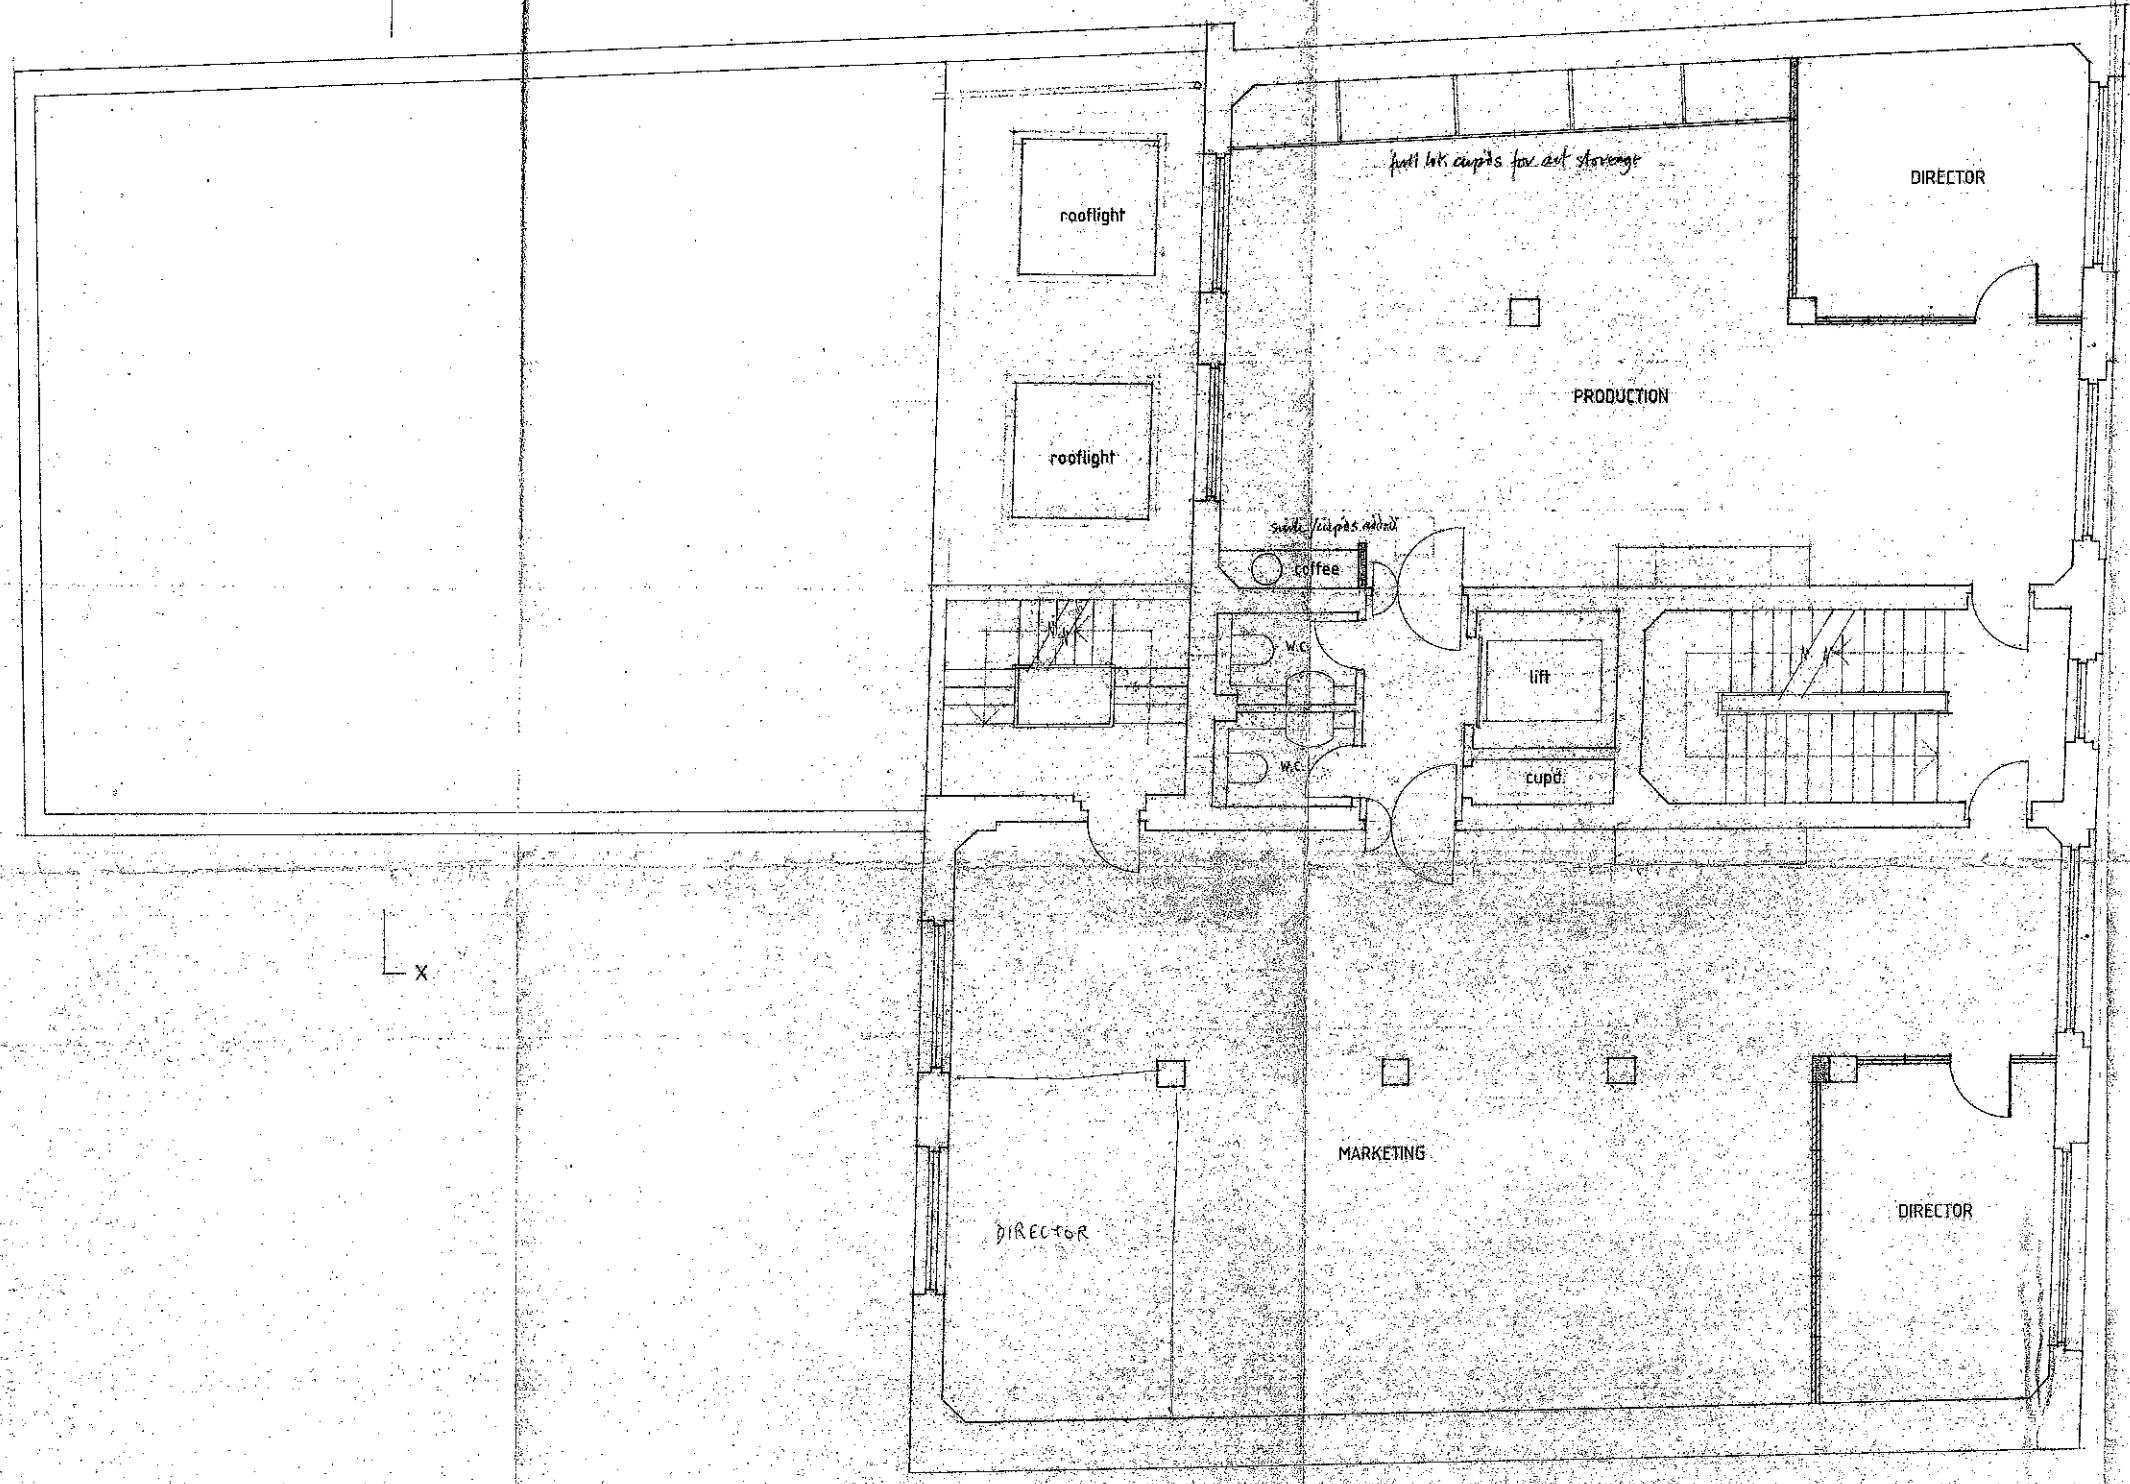


rev	date	revision	drawn	checked
job name: 44-46 EAGLE ST LONDON WC1 THE FOLIO SOCIETY				
title: SECOND FLOOR PLAN				
scale:	1:50	date:	Mar	
ph no:	976	drawing no:	14	

35 Thunice Place London SW7 2HJ Tel 071-684 4581 Fax 071-681 5883 Casson Conder Partnership Architects

North dimension should be scaled off this drawing.  
 Site dimensions must be checked before  
 manufacture. If in doubt please ask.


For K&S use only ref. 09/90/12

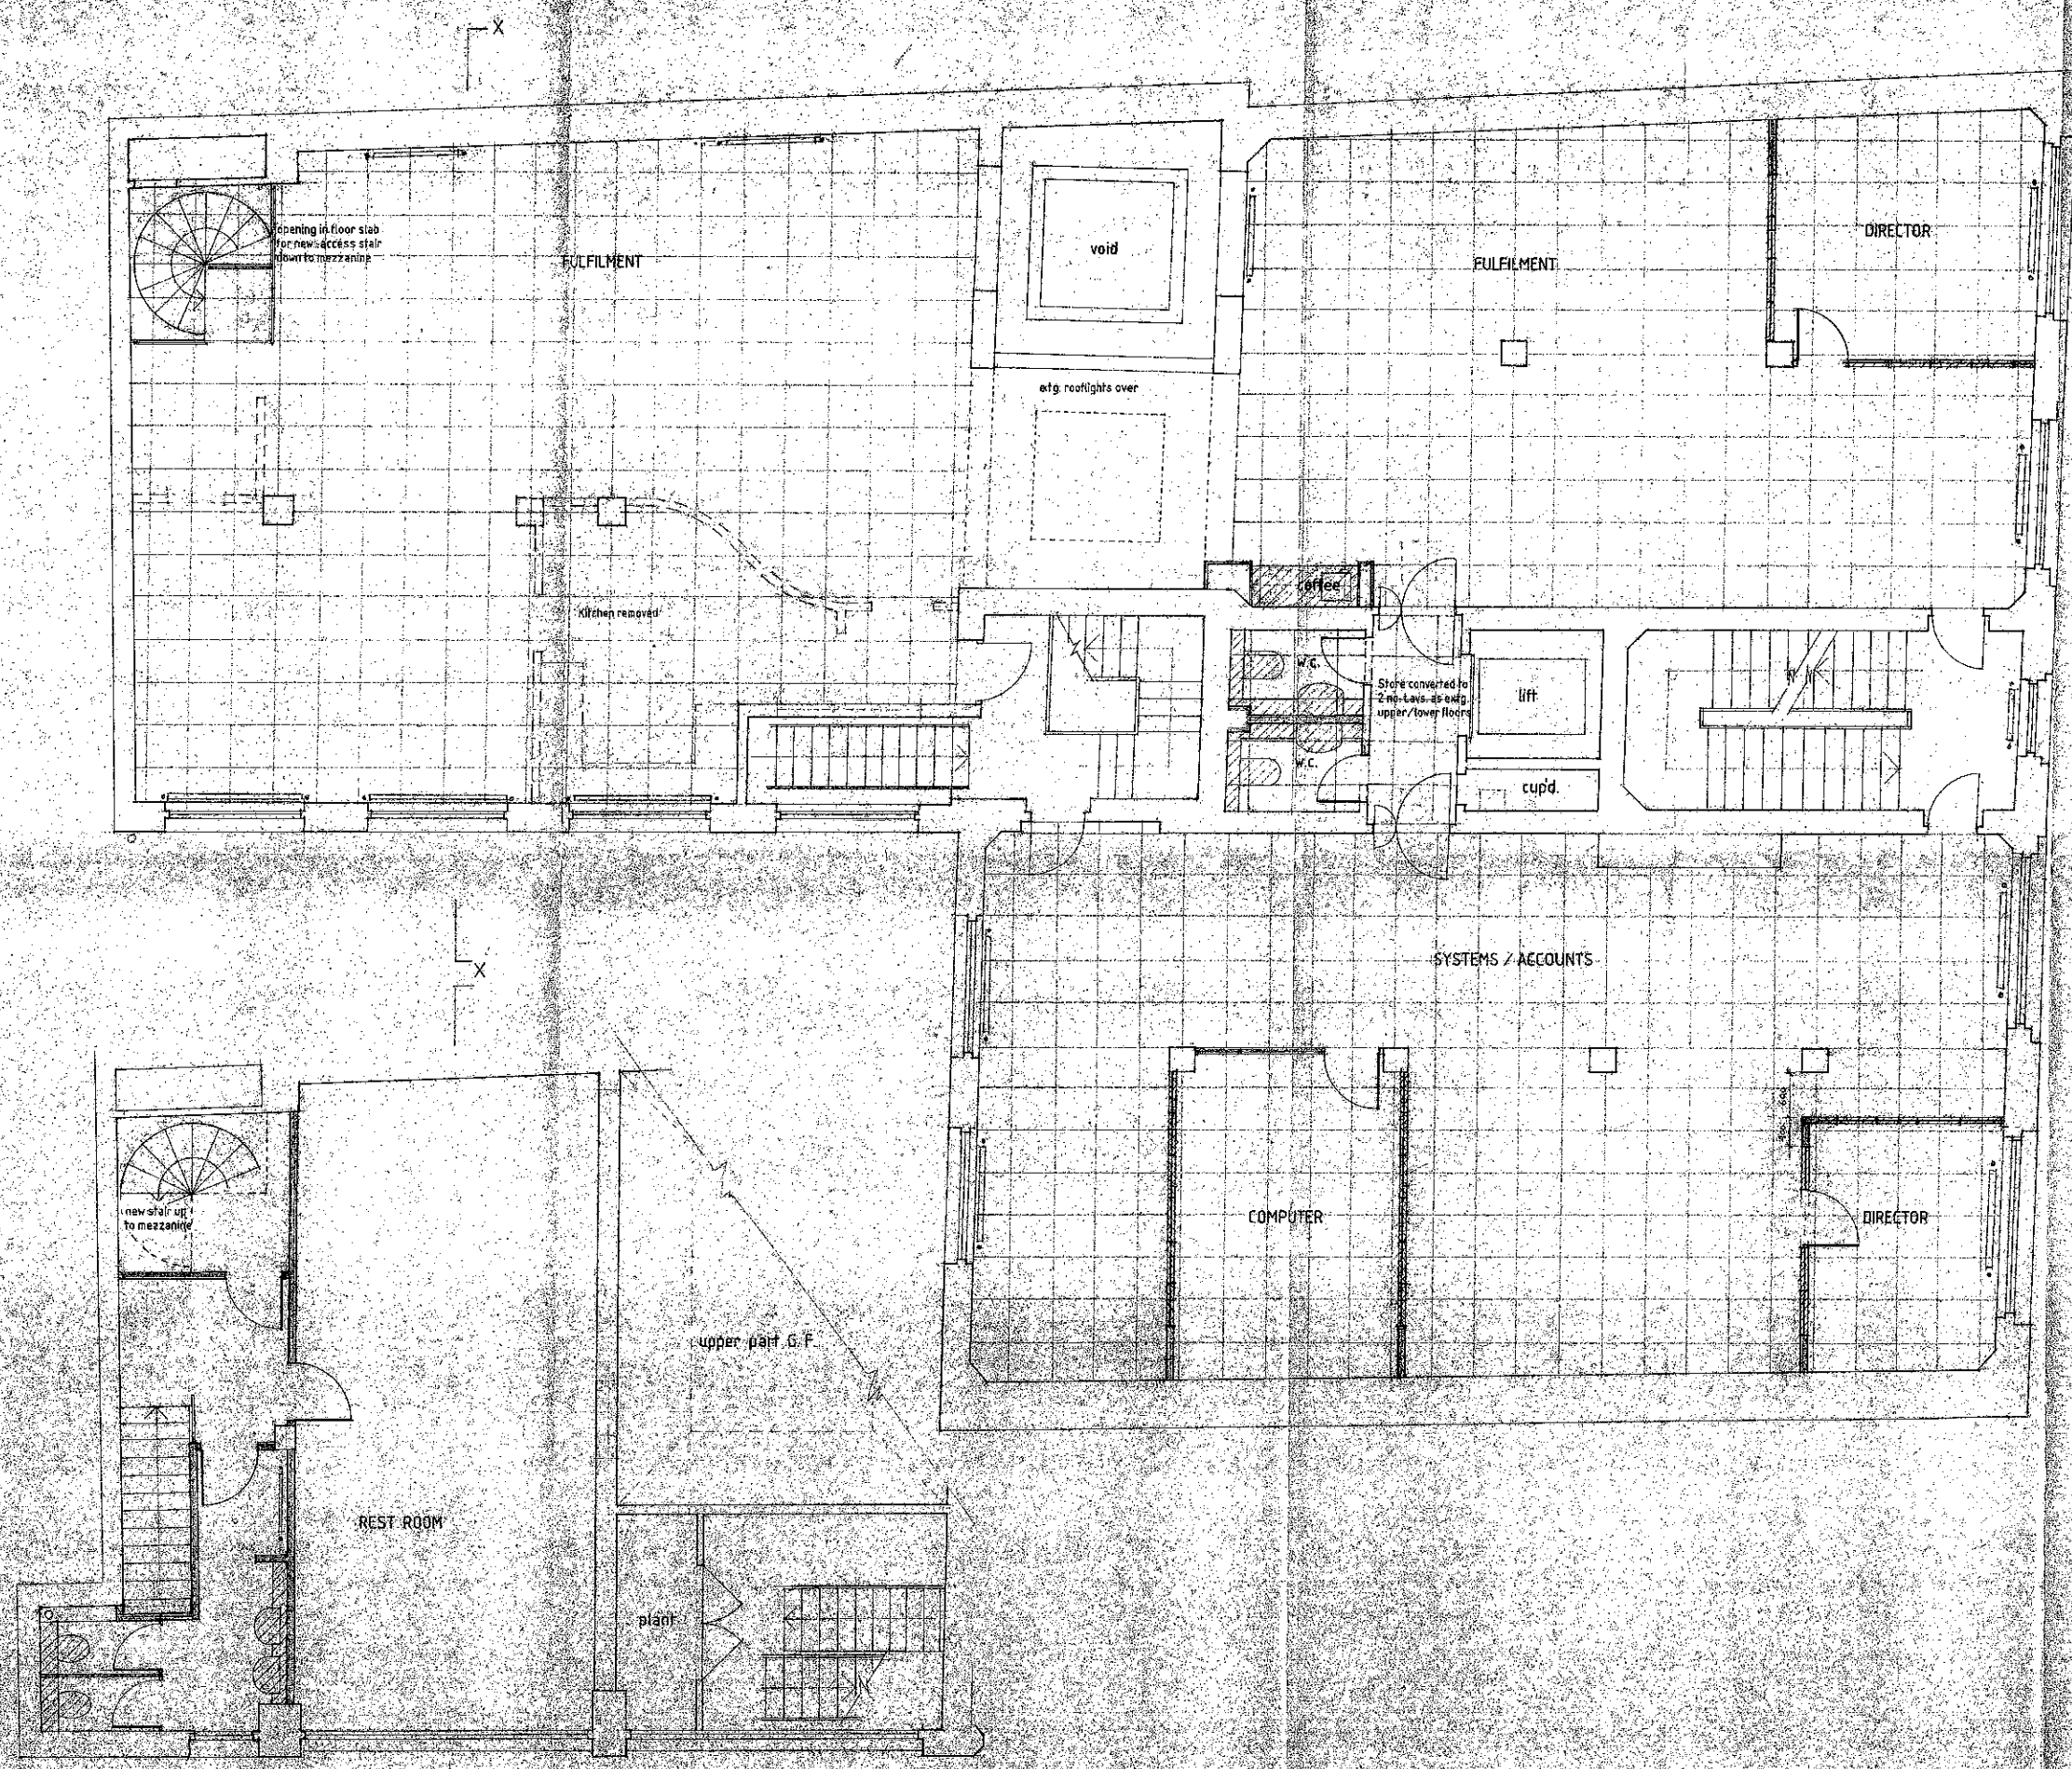

rev	date	revision	in/pt
A	10/94	original	1/24
B	11/94	1	
C	11/94	2	
D	11/94	3	
E	11/94	4	
F	11/94	5	

35 Thrice Place London SW7 2HL Tel: 071-584 4581 Fax: 071-581 5883 Casson Conder Partnership Architects

drawn	checked
job name: 44-46 EAGLE ST LONDON WC1 THE FOLIO SOCIETY	
title: FIRST FLOOR PLAN & GROUND-FIRST MEZZANINE PLAN	
scale: 1:50	date: Mar 94
job no: 976	drawing no: 13E

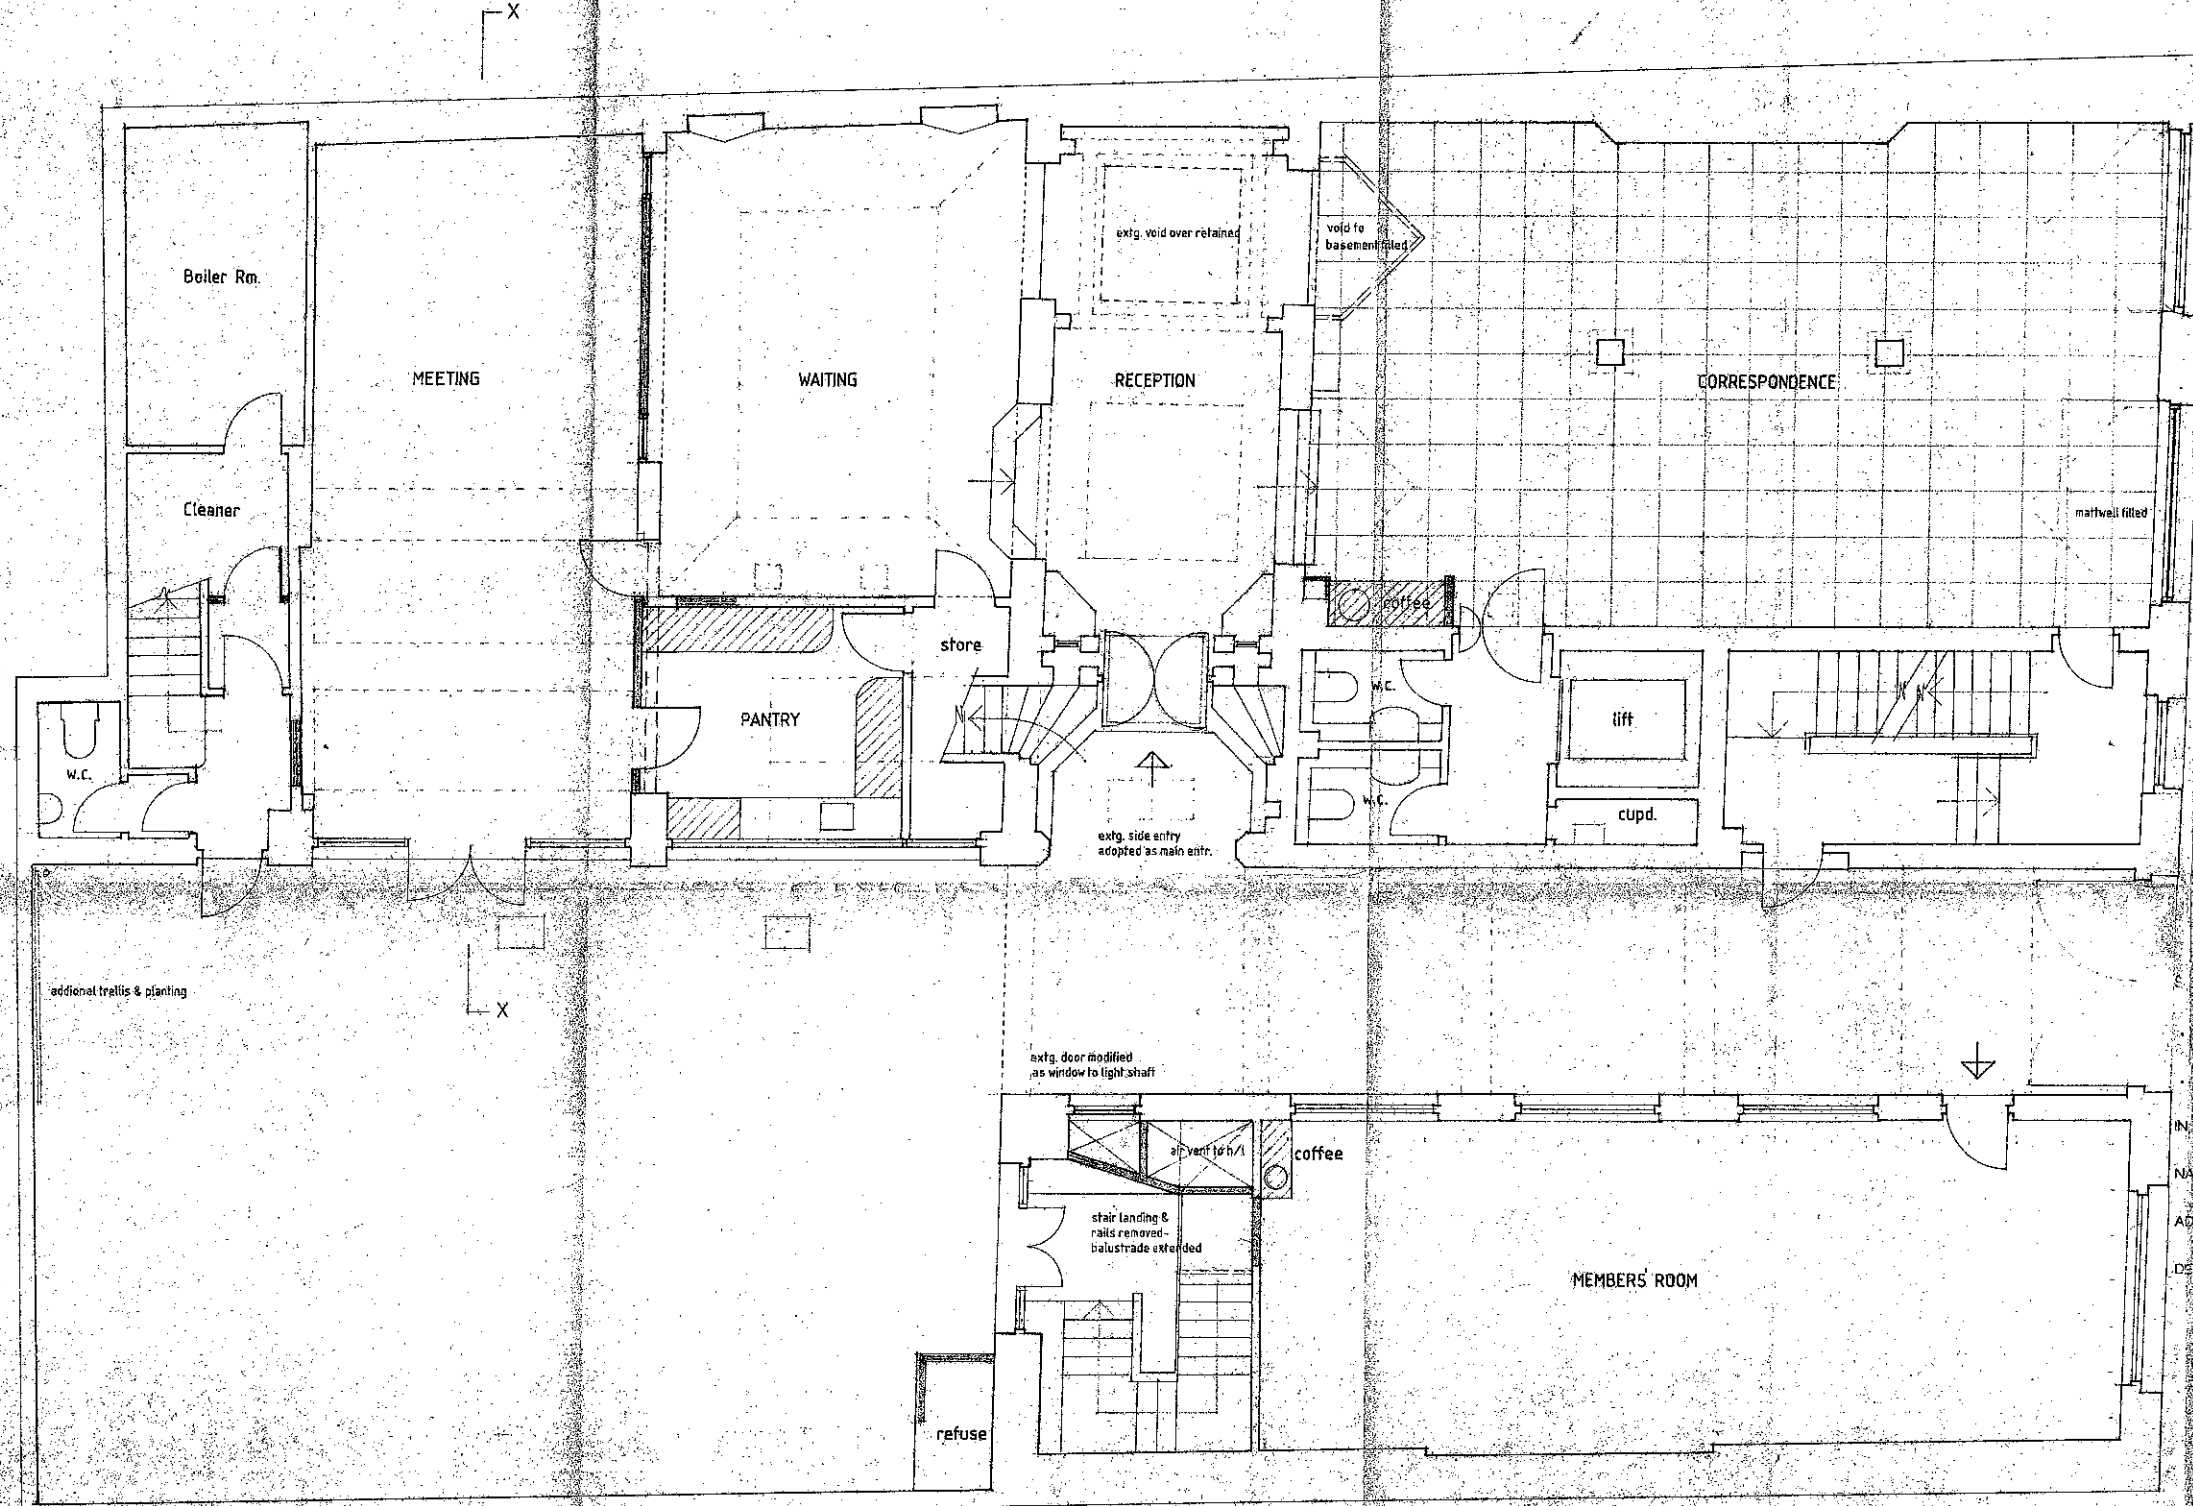

- No dimension should be scaled off this drawing. Site dimensions must be checked before manufacture. If in doubt please ask.
- KEY
- existing partitions removed
  - new partitions
  - new part height half glazed partitions
  - full
  - new window
  - line of profile/change of level over
  - new door
  - new fittings
  - suspended tile ceiling grid

extg. door converted to window to match adjacent

THIS IS THE DOCUMENT REFERRED TO IN THE CONTRACT

SIGNED BY THE SAID

IN THE PRESENCE OF

NAME

ADDRESS

DESCRIPTION

SIGNED BY THE SAID

IN THE PRESENCE OF


NAME

ADDRESS

DESCRIPTION

rev	date	revision	initial
1		General	
2			

35 Thurloe Place London SW7 2HU Tel: 071-584 4581 Fax: 071-581 5883 Casson Conder Partnership Architects

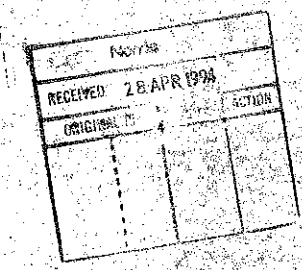

drawn	checked

job name  
44-46 EAGLE ST. LONDON WC1  
THE FOLIO SOCIETY

title  
GROUND FLOOR PLAN

scale  
1:50


date  
Mar. 94

job no.  
976

drawing no.  
12/8

No dimension should be scaled off this drawing  
Site dimensions must be checked before  
manufacture. If in doubt please ask

for KEY to all drgs. ref. drg. no. 32

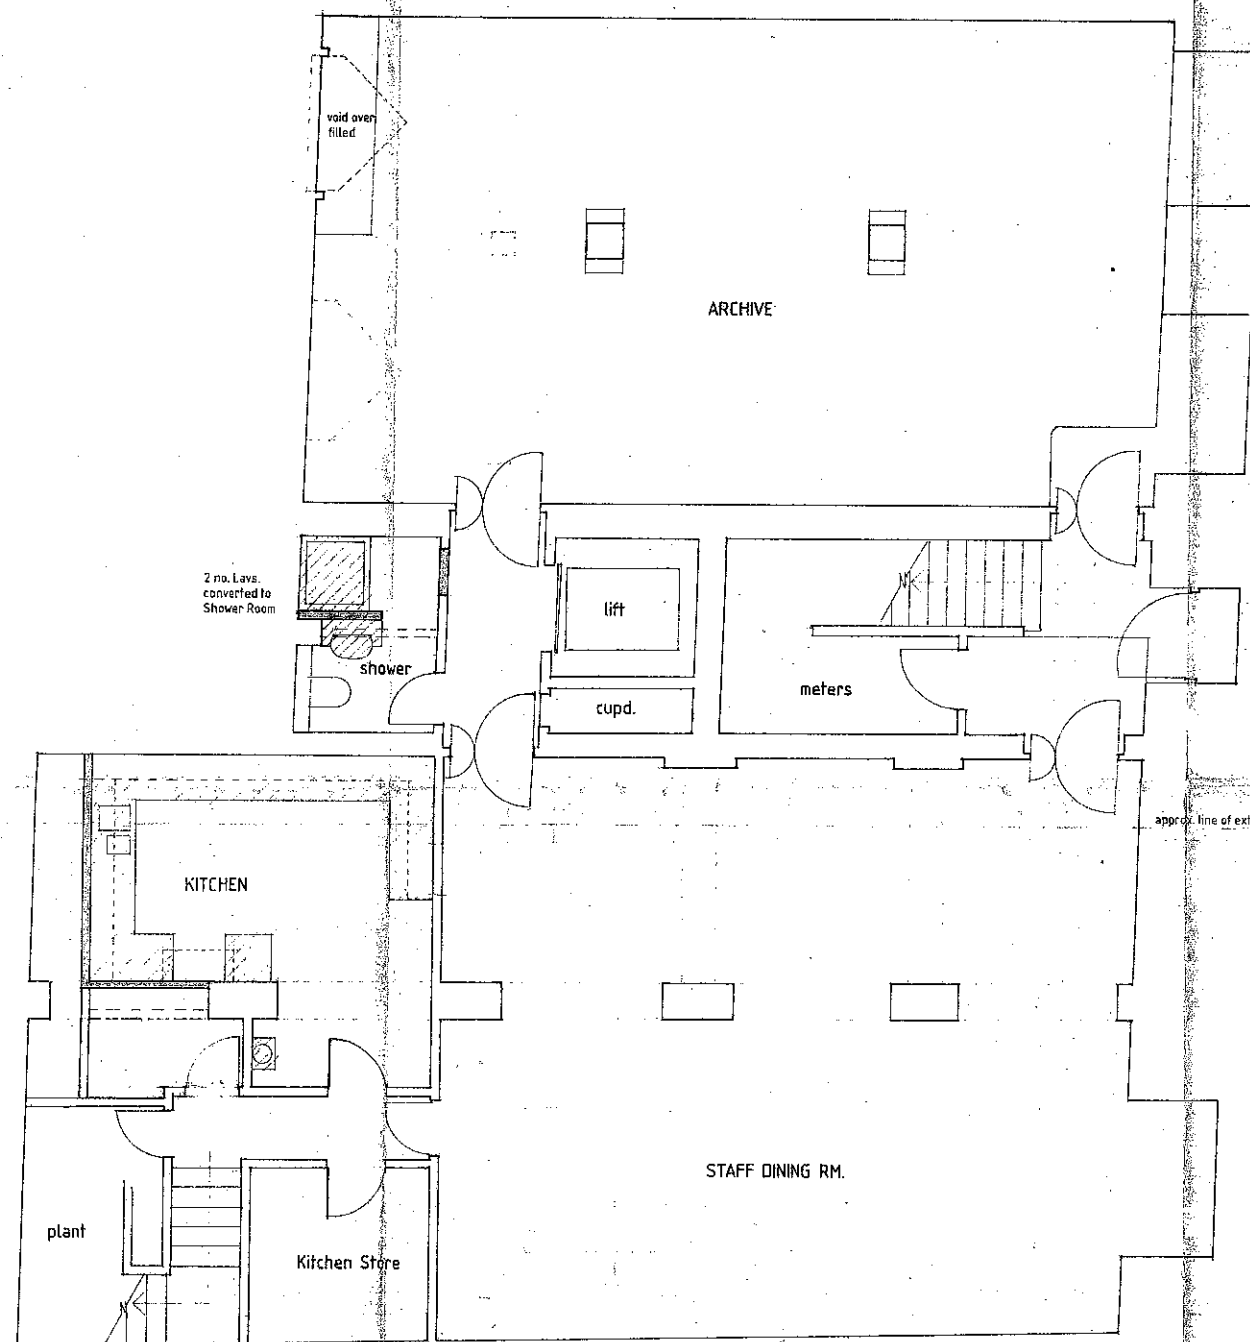

rev	date	revision	initial
A	Apr 94	Original	
B			
C	May 94	Revisions	

35 Thurloe Place London SW7 2HJ Tel 071-584 4581 Fax 071-581 5883 Casson Conder Partnership Architects

drawn	checked
job name 44-46 EAGLE ST. LONDON WC1 THE FOLIO SOCIETY	
title BASEMENT PLAN	
scale 1:50	date Mar. 94
job no 976	drawing no 11 C