


SCALE BAR ~ Meters



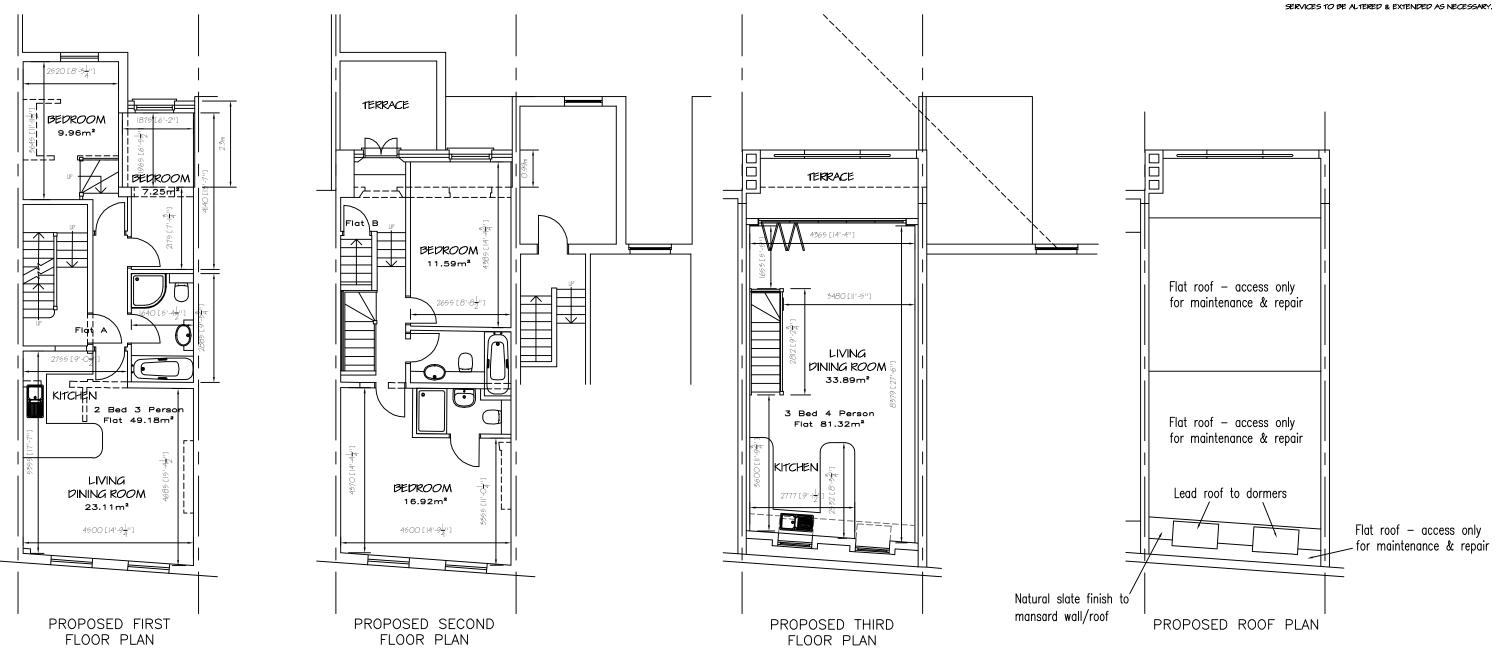

ALL WORK TO BE TO CLENT & LOCAL ALITHORITY APPROVAL. ALL RELEVANT BS' > & CP' > TO BE COMPLIED WITH, ANY DISTURBANCE TO BE MADE GOOD TO MATCH EXISTING. ARCHITRAVES, CORNICES, DOORS & SKIRTINGS TO MATCH. SERVICES TO BE ALTERED & EXTENDED AS NECESSARY.

REVISIONS		DATE
Architectural Design & Planning	≝DES	
32 Grange Road Plymouth PL7 2HY		
t: 01752 341696 t: 07973 136876	WOF	113
me PROPOSED FLOOR PLANS		
ADDRESS 86a & 865 MILL LANE LONDON NW6 INL		
CLENT JACK HEYWOOD SCALE OO & ;50 ^{° A1} DATE 0CT 2016		
DRAWING No. 161028/	05	REV.