

Copyright in the design and this drawing is the property of 51% Studios Limited. Reproduction in whole or in part is forbidden without written permission of 51% Studios Limited.

All Dimensions are to be checked on site before any work proceeds. Do not scale this drawing but use only figured dimensions. Any errors or omissions are to be reported to 51%.

The contractor shall submit full size drawings and specifications to 51% for approval, without which, manufacture shall not commence.


This drawing is to be read in conjunction with all the relevant consultants' and / or specialists' drawings/documents, and any discrepancies or variations are to be notified to 51% before work commences.

For further information please see other drawings and documents enclosed with this drawing.


For information on structure use engineer's drawings.

For further information on services use engineer's and/or contractor's drawings.



NOTES

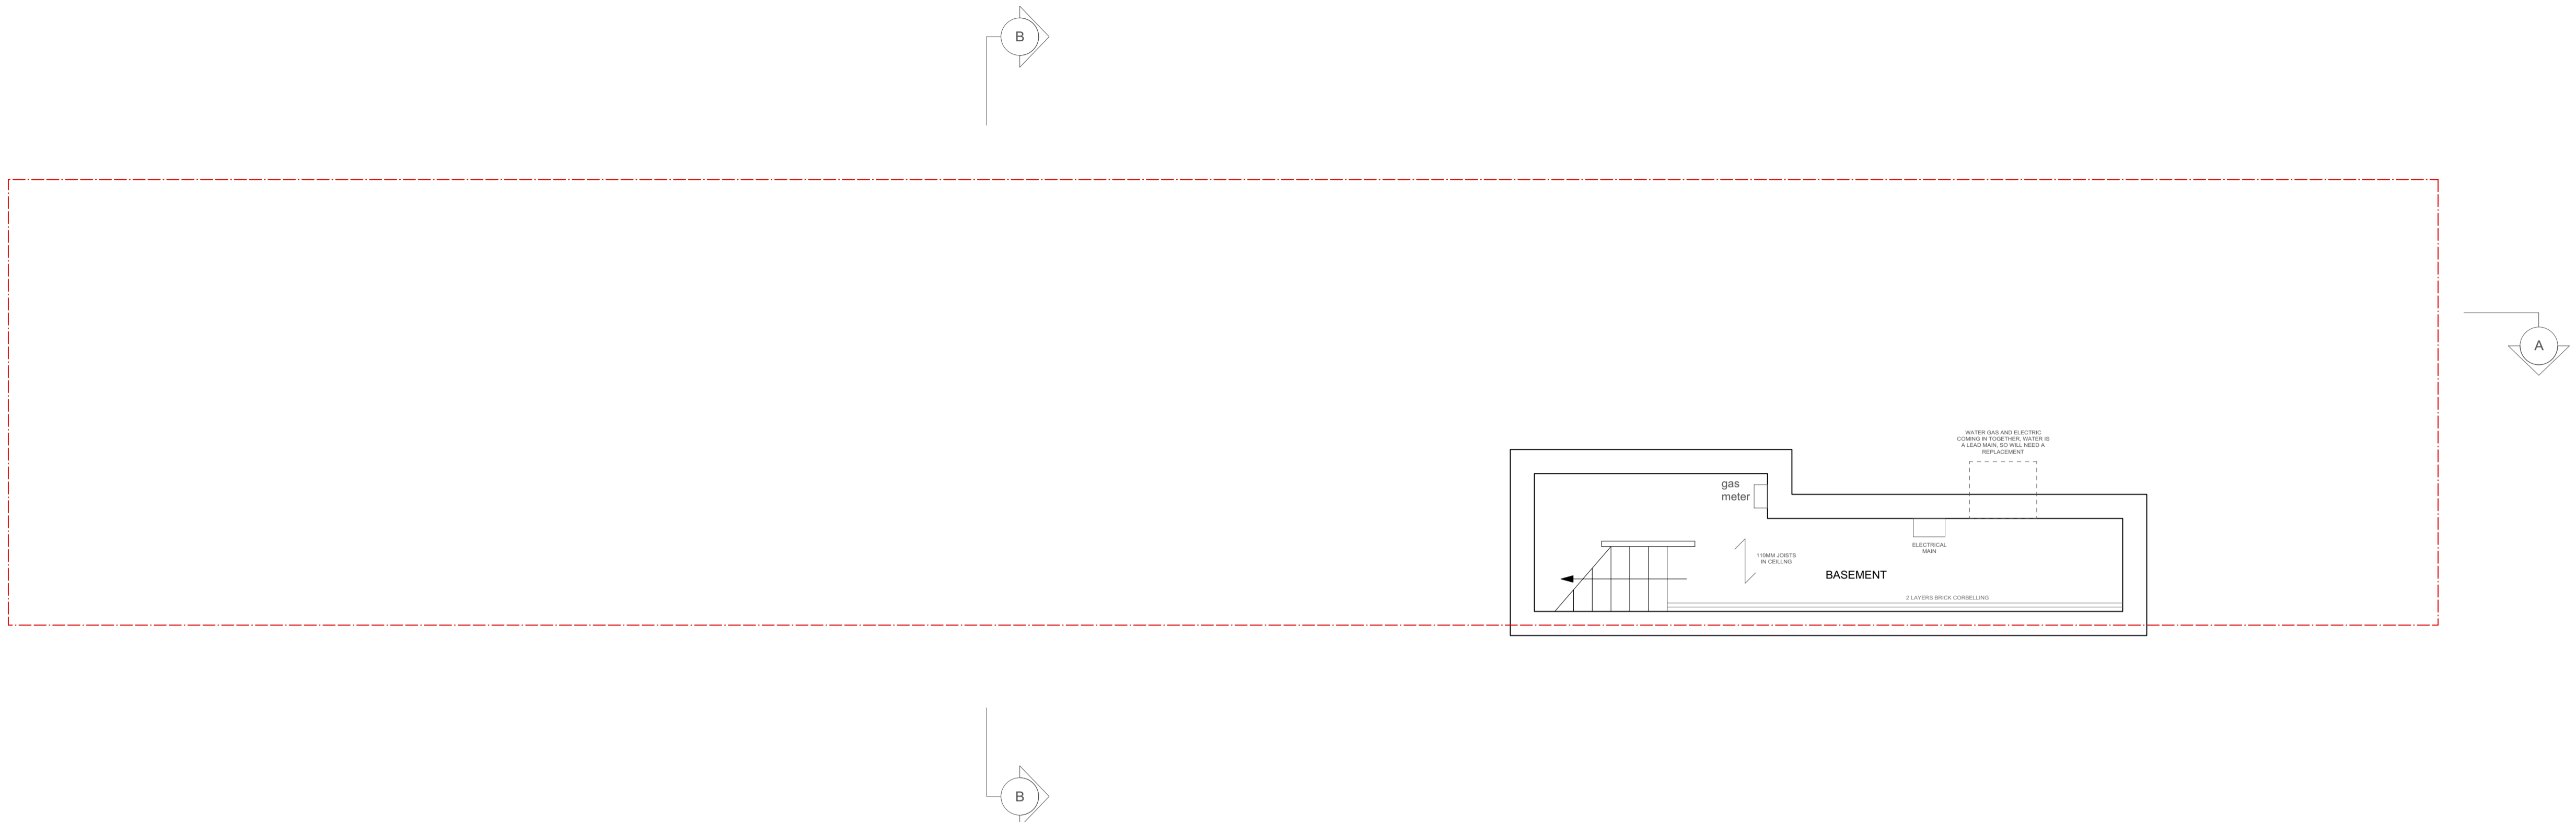

1 Existing Basement Plan

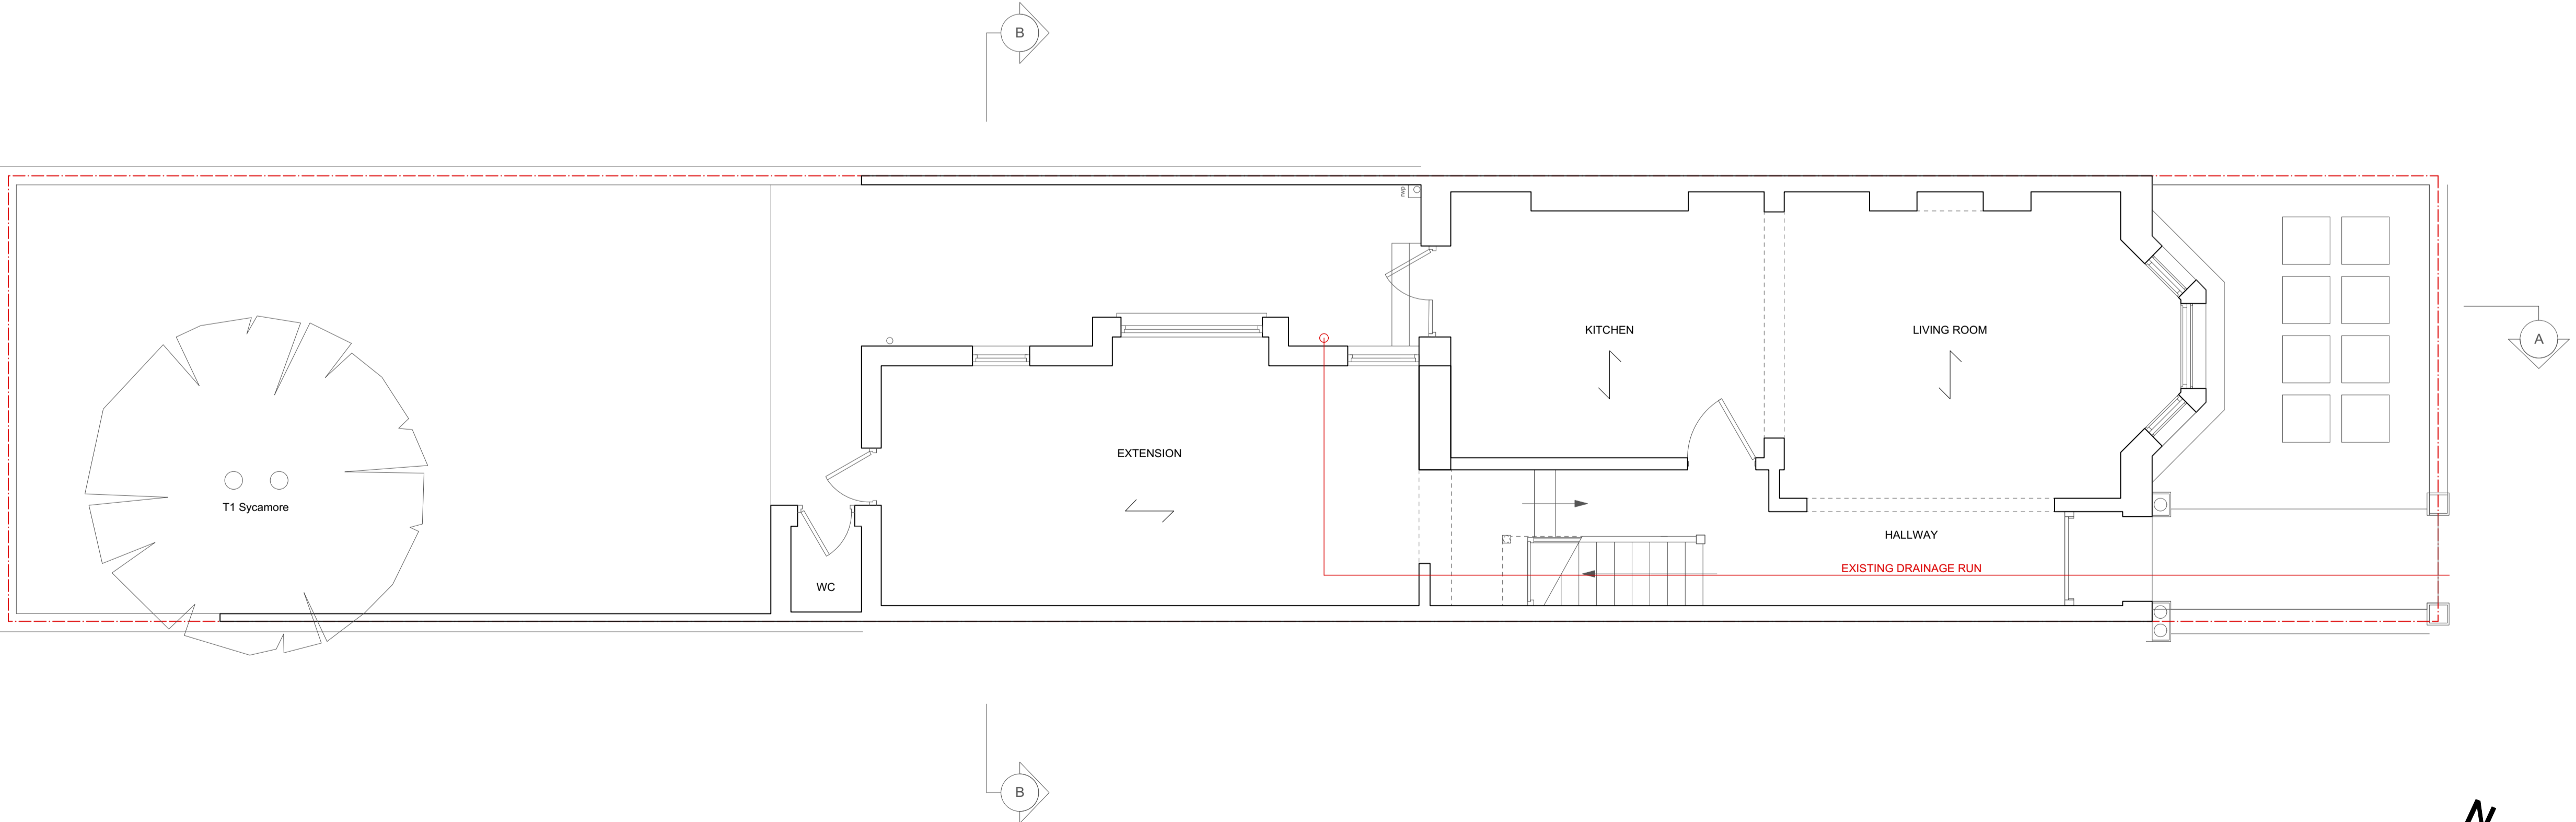

2 Existing Ground Floor Plan

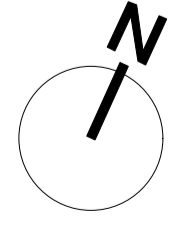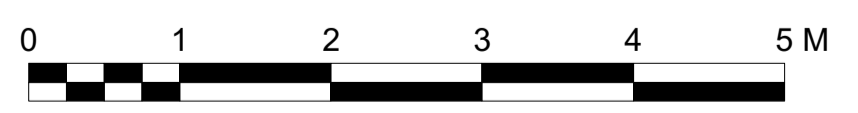

A	31/7/15	Issued for Planning
---	---------	---------------------

No.	Date	Issue Notes
-----	------	-------------

51%

1A Cobham Mews, Agar Grove, London NW1 9SB
t. 44 [0] 8456 123 991 www.51pct.com

Project	19 Rona Road
---------	--------------

Client	Brendan Massam Flat 3, 1 Netherhall Gardens, London, NW3 5RN
--------	--

Status	Planning
--------	----------

Drawing	Existing Basement and First Floor Plan
---------	---

Project Architect	PT	Project ID	1135
-------------------	----	------------	------

Drawn By	MS	Scale	1:50 @ A1
----------	----	-------	-----------

Checked By	51%	Drawing No.	0002 A	Revision
------------	-----	-------------	--------	----------

Date	April 2015
------	------------

File Name	
-----------	--

Copyright in the design and this drawing is the property of 51% Studios Limited. Reproduction in whole or in part is forbidden without written permission of 51% Studios Limited.

All Dimensions are to be checked on site before any work proceeds. Do not scale this drawing but use only figured dimensions. Any errors or omissions are to be reported to 51%.

The contractor shall submit full size drawings and specifications to 51% for approval, without which, manufacture shall not commence.


This drawing is to be read in conjunction with all the relevant consultants' and / or specialists' drawings/documents, and any discrepancies or variations are to be notified to 51% before work commences.

For further information please see other drawings and documents enclosed with this drawing.


For information on structure use engineer's drawings.

For further information on services use engineer's and/or contractor's drawings.


NOTES

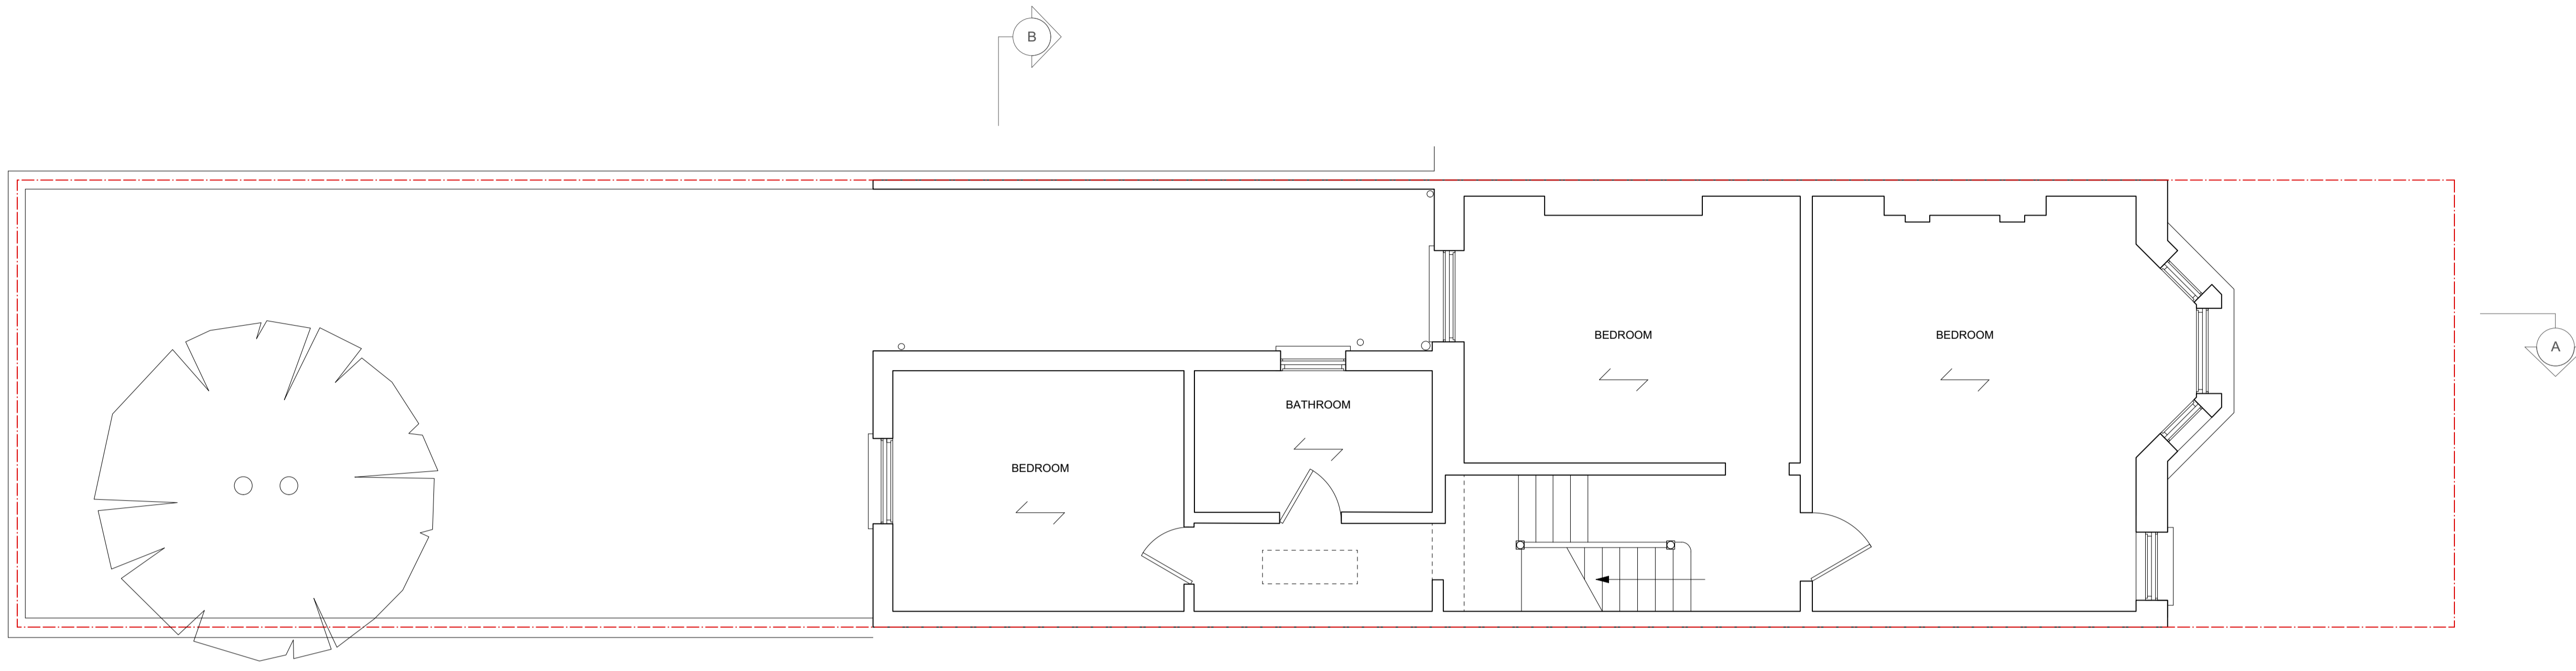

1 Existing First Floor Plan

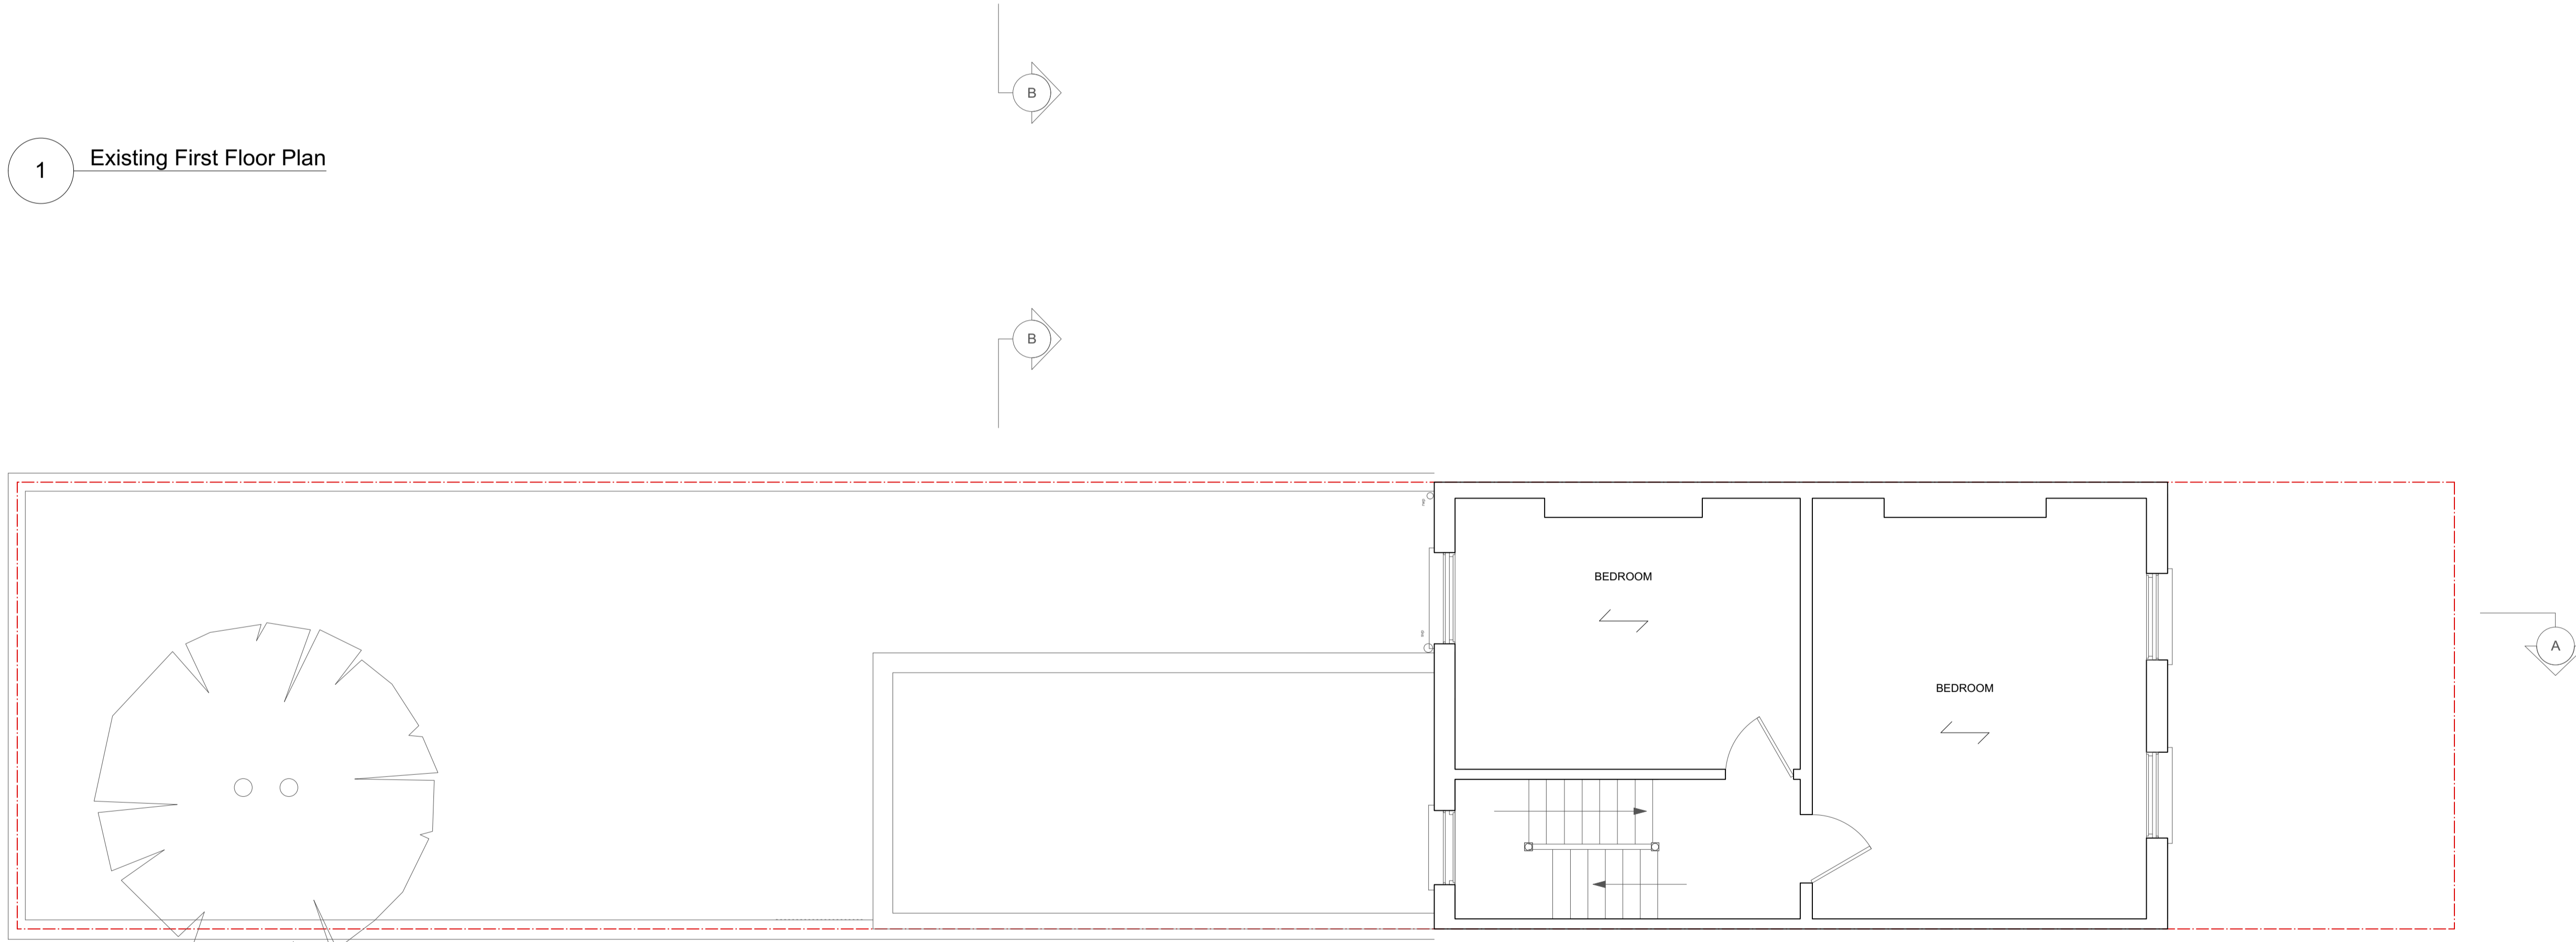

2 Existing Second Floor Plan

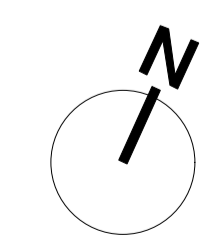

A	31/7/15	Issued for Planning
---	---------	---------------------

No.	Date	Issue Notes
-----	------	-------------

51%

1A Cobham Mews, Agar Grove, London NW1 9SB
t. 44 [0] 8456 123 991 www.51pct.com

Project
19 Rona Road

Client
**Brendan Massam
Flat 3, 1 Netherhall Gardens,
London, NW3 5RN**

Status
Planning

Drawing
**Existing First and
Second Floor Plan**

Project Architect PT	Project ID 1135
-------------------------	--------------------

Drawn By MS	Scale 1:50 @ A1
----------------	--------------------

Checked By 51%	Drawing No.	Revision
-------------------	-------------	----------

Date April 2015	0003	A
--------------------	------	---

File Name

Copyright in the design and this drawing is the property of 51% Studios Limited. Reproduction in whole or in part is forbidden without written permission of 51% Studios Limited.

All Dimensions are to be checked on site before any work proceeds. Do not scale this drawing but use only figured dimensions. Any errors or omissions are to be reported to 51%.

The contractor shall submit full size drawings and specifications to 51% for approval, without which, manufacture shall not commence.


This drawing is to be read in conjunction with all the relevant consultants' and / or specialists' drawings/documents, and any discrepancies or variations are to be notified to 51% before work commences.

For further information please see other drawings and documents enclosed with this drawing.


For information on structure use engineer's drawings.

For further information on services use engineer's and/or contractor's drawings.


NOTES

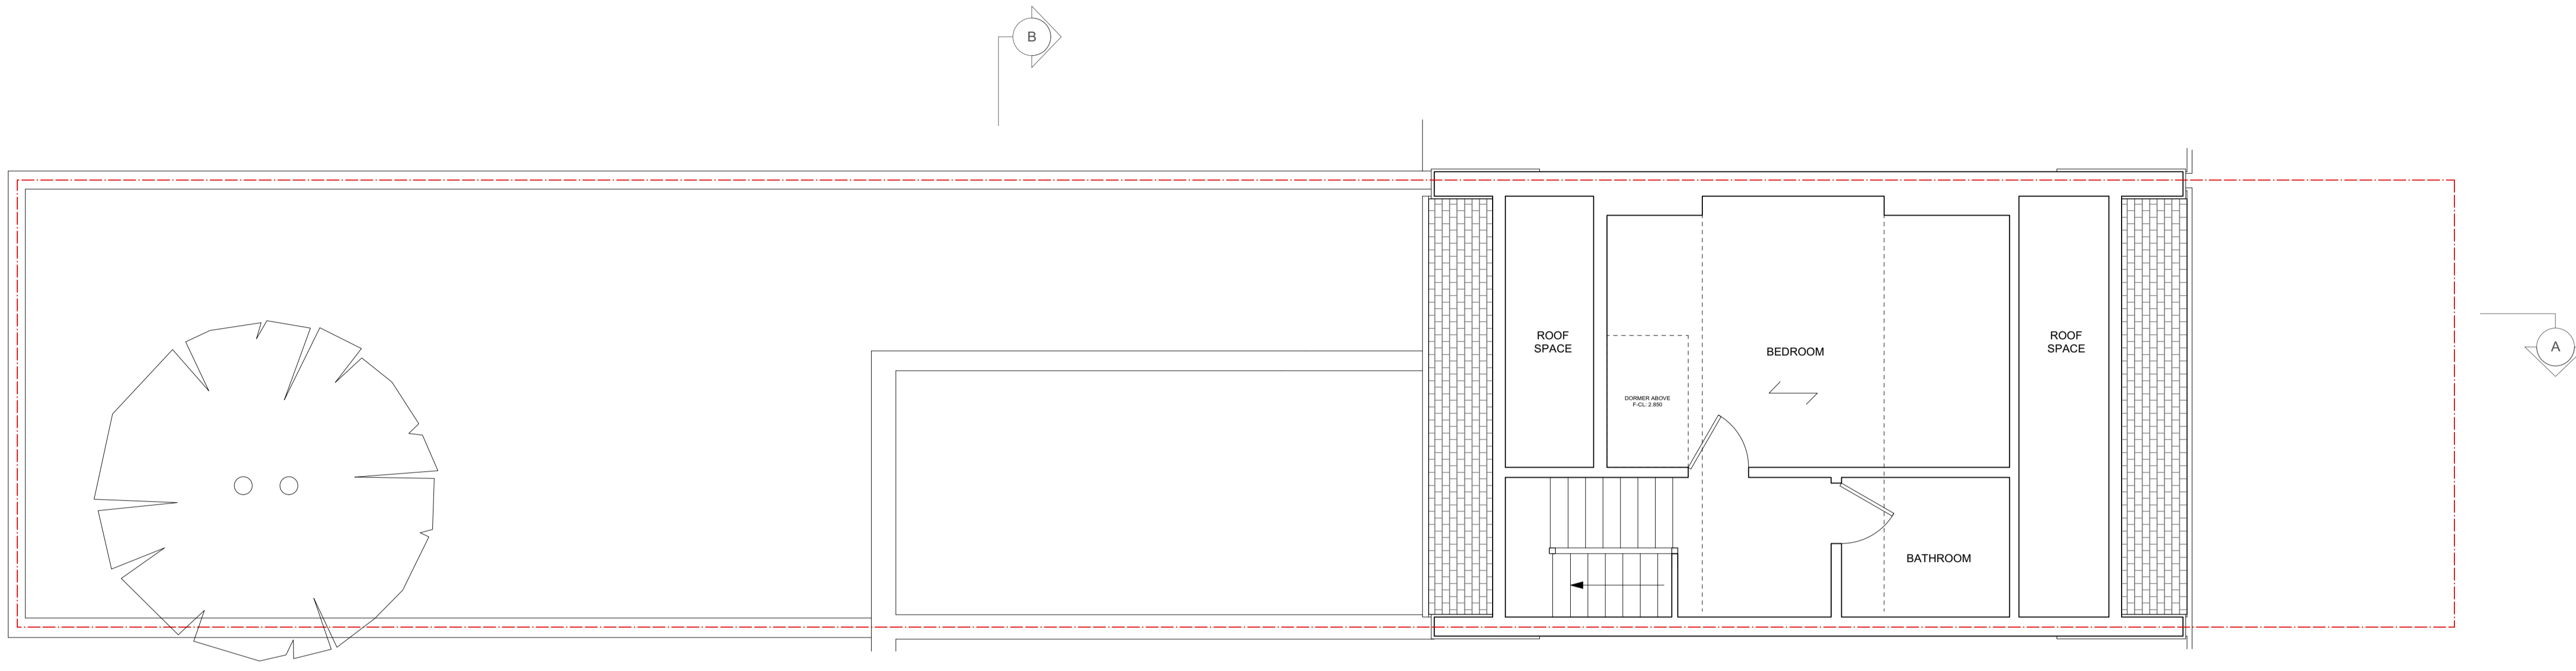

1 Existing Third Floor Plan

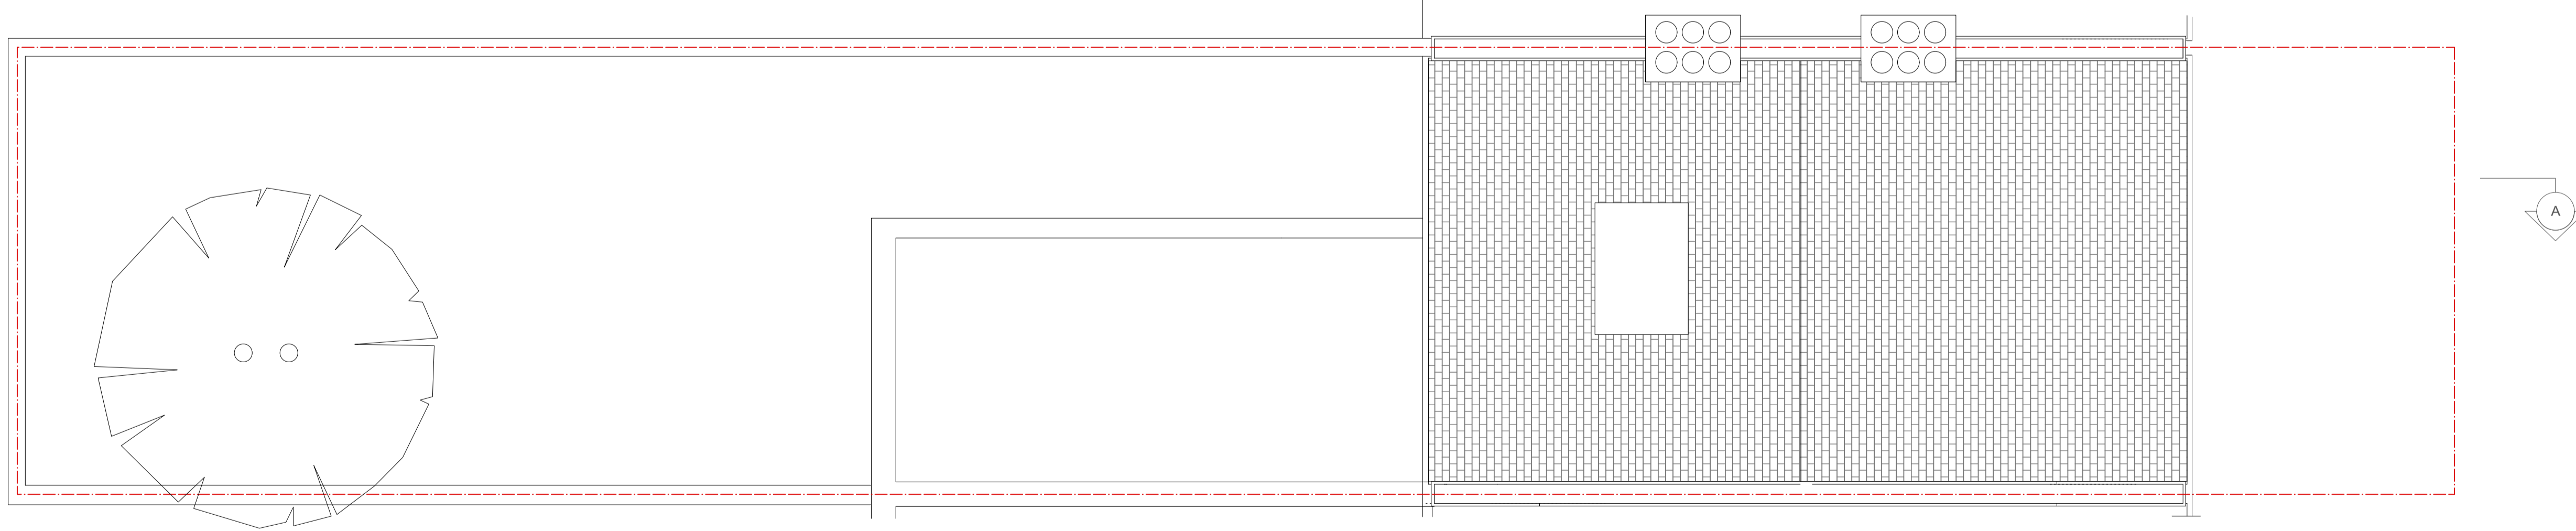

2 Existing Roof Plan

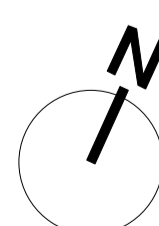

A	31/7/15	Issued for Planning
---	---------	---------------------

No.	Date	Issue Notes
-----	------	-------------

51%

1A Cobham Mews, Agar Grove, London NW1 9SB
t. 44 [0] 8456 123 991 www.51pct.com

Project
19 Rona Road

Client
**Brendan Massam
Flat 3, 1 Netherhall Gardens,
London, NW3 5RN**

Status
Planning

Drawing
Existing Third Floor and Roof Plan

Project Architect PT	Project ID 1135
Drawn By MS	Scale 1:50 @ A1
Checked By 51%	Drawing No. 0004
Date April 2015	Revision A
File Name	

Copyright in the design and this drawing is the property of 51% Studios Limited. Reproduction in whole or in part is forbidden without written permission of 51% Studios Limited.

All Dimensions are to be checked on site before any work proceeds. Do not scale this drawing but use only figured dimensions. Any errors or omissions are to be reported to 51%.

The contractor shall submit full size drawings and specifications to 51% for approval, without which, manufacture shall not commence.

This drawing is to be read in conjunction with all the relevant consultants' and / or specialists' drawings/documents, and any discrepancies or variations are to be notified to 51% before work commences.

For further information please see other drawings and documents enclosed with this drawing.

For information on structure use engineer's drawings.

For further information on services use engineer's and/or contractor's drawings.

NOTES



1 Existing Front Elevation
1:50



2 Existing Rear Elevation
1:50



A	29/7/15	Issued for Planning
No.	Date	Issue Notes

51%

1A Cobham Mews, Agar Grove, London NW1 9SB
t. 44 [0] 8456 123 991 www.51pct.com

Project	19 Rona Road
---------	--------------

Client	Brendan Massam Flat 3, 1 Netherhall Gardens, London, NW3 5RN
--------	--

Status	Planning
--------	----------

Drawing	Existing Front and Rear Elevation
---------	-----------------------------------

Project Architect PT	Project ID 1135	
Drawn By MS	Scale 1:50 @ A1	
Checked By 51%	Drawing No. 0101	Revision A
Date April 2015		
File Name		

Copyright in the design and this drawing is the property of 51% Studios Limited. Reproduction in whole or in part is forbidden without written permission of 51% Studios Limited.

All Dimensions are to be checked on site before any work proceeds. Do not scale this drawing but use only figured dimensions. Any errors or omissions are to be reported to 51%.

The contractor shall submit full size drawings and specifications to 51% for approval, without which, manufacture shall not commence.

This drawing is to be read in conjunction with all the relevant consultants' and / or specialists' drawings/documents, and any discrepancies or variations are to be notified to 51% before work commences.

For further information please see other drawings and documents enclosed with this drawing.


For information on structure use engineer's drawings.

For further information on services use engineer's and/or contractor's drawings.

NOTES



1 Existing Section AA

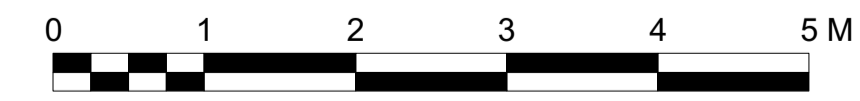

A	31/7/15	Issued for Planning
---	---------	---------------------

No.	Date	Issue Notes
-----	------	-------------

51%

1A Cobham Mews, Agar Grove, London NW1 9SB
t. 44 [0] 8456 123 991 www.51pct.com

Project
19 Rona Road

Client
**Brendan Massam
Flat 3, 1 Netherhall Gardens,
London, NW3 5RN**

Status
Planning

Drawing
Existing Section AA

Project Architect PT	Project ID 1135
--------------------------------	---------------------------

Drawn By MS	Scale 1:50 @ A1
-----------------------	---------------------------

Checked By 51%	Drawing No.	Revision
--------------------------	-------------	----------

Date April 2015	0201	A
File Name		

Copyright in the design and this drawing is the property of 51% Studios Limited. Reproduction in whole or in part is forbidden without written permission of 51% Studios Limited.

All Dimensions are to be checked on site before any work proceeds. Do not scale this drawing but use only figured dimensions. Any errors or omissions are to be reported to 51%.

The contractor shall submit full size drawings and specifications to 51% for approval, without which, manufacture shall not commence.

This drawing is to be read in conjunction with all the relevant consultants' and / or specialists' drawings/documents, and any discrepancies or variations are to be notified to 51% before work commences.

For further information please see other drawings and documents enclosed with this drawing.

For information on structure use engineer's drawings.

For further information on services use engineer's and/or contractor's drawings.

NOTES



1 Existing Section BB
1:50



A	31/7/15	Issued for Planning
---	---------	---------------------

No.	Date	Issue Notes
-----	------	-------------

51%

1A Cobham Mews, Agar Grove, London NW1 9SB
t. 44 [0] 8456 123 991 www.51pct.com

Project

19 Rona Road

Client

Brendan Massam
Flat 3, 1 Netherhall Gardens,
London, NW3 5RN

Status

Planning

Drawing

Existing Section BB

Project Architect	PT	Project ID	1135
-------------------	----	------------	------

Drawn By	RN	Scale	1:50 @ A1
----------	----	-------	-----------

Checked By	51%	Drawing No.	0202 A	Revision	A
------------	-----	-------------	--------	----------	---

Date	April 2015
------	------------

File Name	
-----------	--