



GROUND FLOOR PLAN

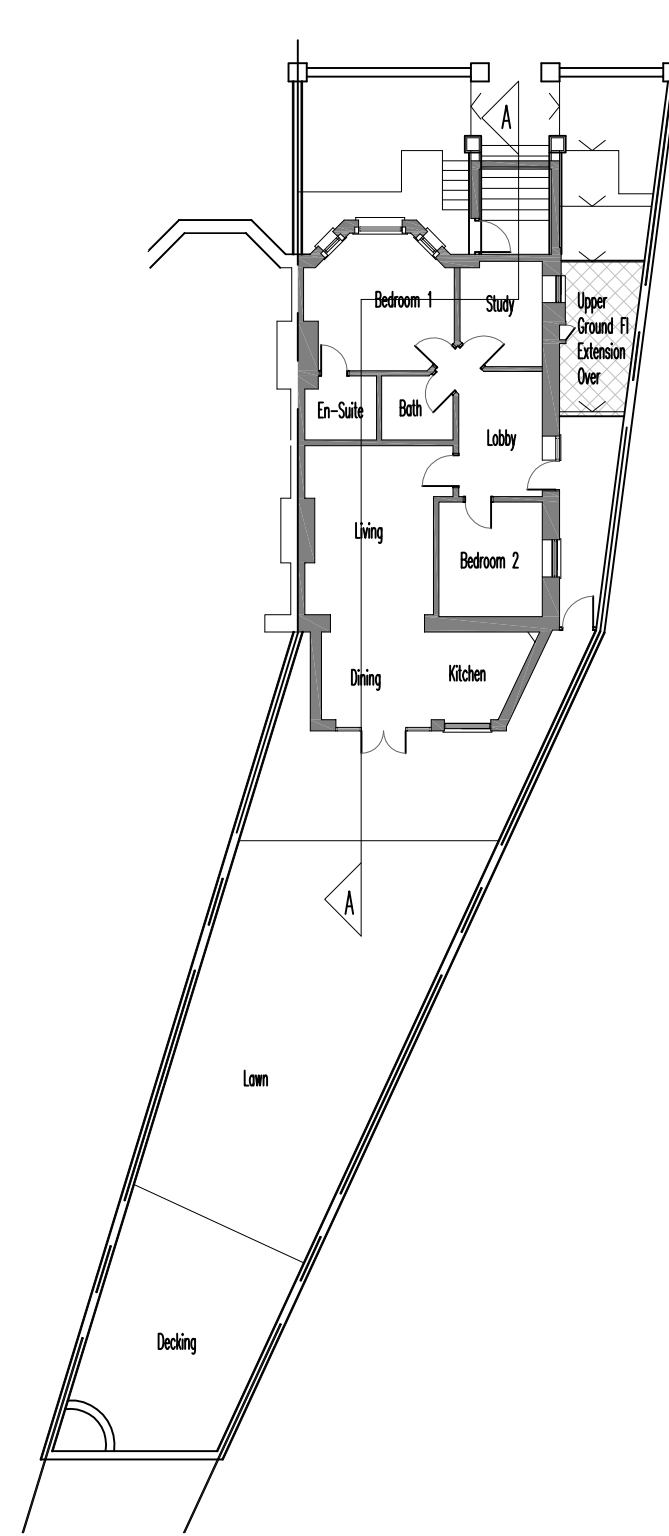

BLOCK PLAN

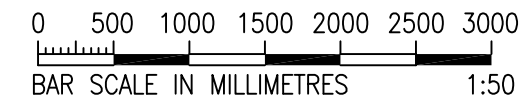

notes

Any discrepancies in dimensions or detail to be reported to the architect immediately. This drawing is to be read in conjunction with all relevant architectural, structural and services drawings.

This drawing remains the copyright of Robert Savage Associates and may not be copied or used without their prior consent



LOCATION PLAN @ 1:1250

FOR PLANNING PURPOSES ONLY

revisions:

client
Walter & Jennifer Ladwig
project

13A Crossfield Road
London NW3 4NS

title

Existing Plan, Block Plan & Location plan @ 1:1250

scale	date	drg. no.
1:50, 1:100 & 1:1250	Oct 2016	10591/TP/01

Robert Savage & Associates
architects designers structural engineers

11 Eton Garages, Lancaster Grove, Belsize Park, London NW3 4PE Telephone: 020 7433 3561 Facsimile: 020 7433 3716