


Existing Third Floor Plan

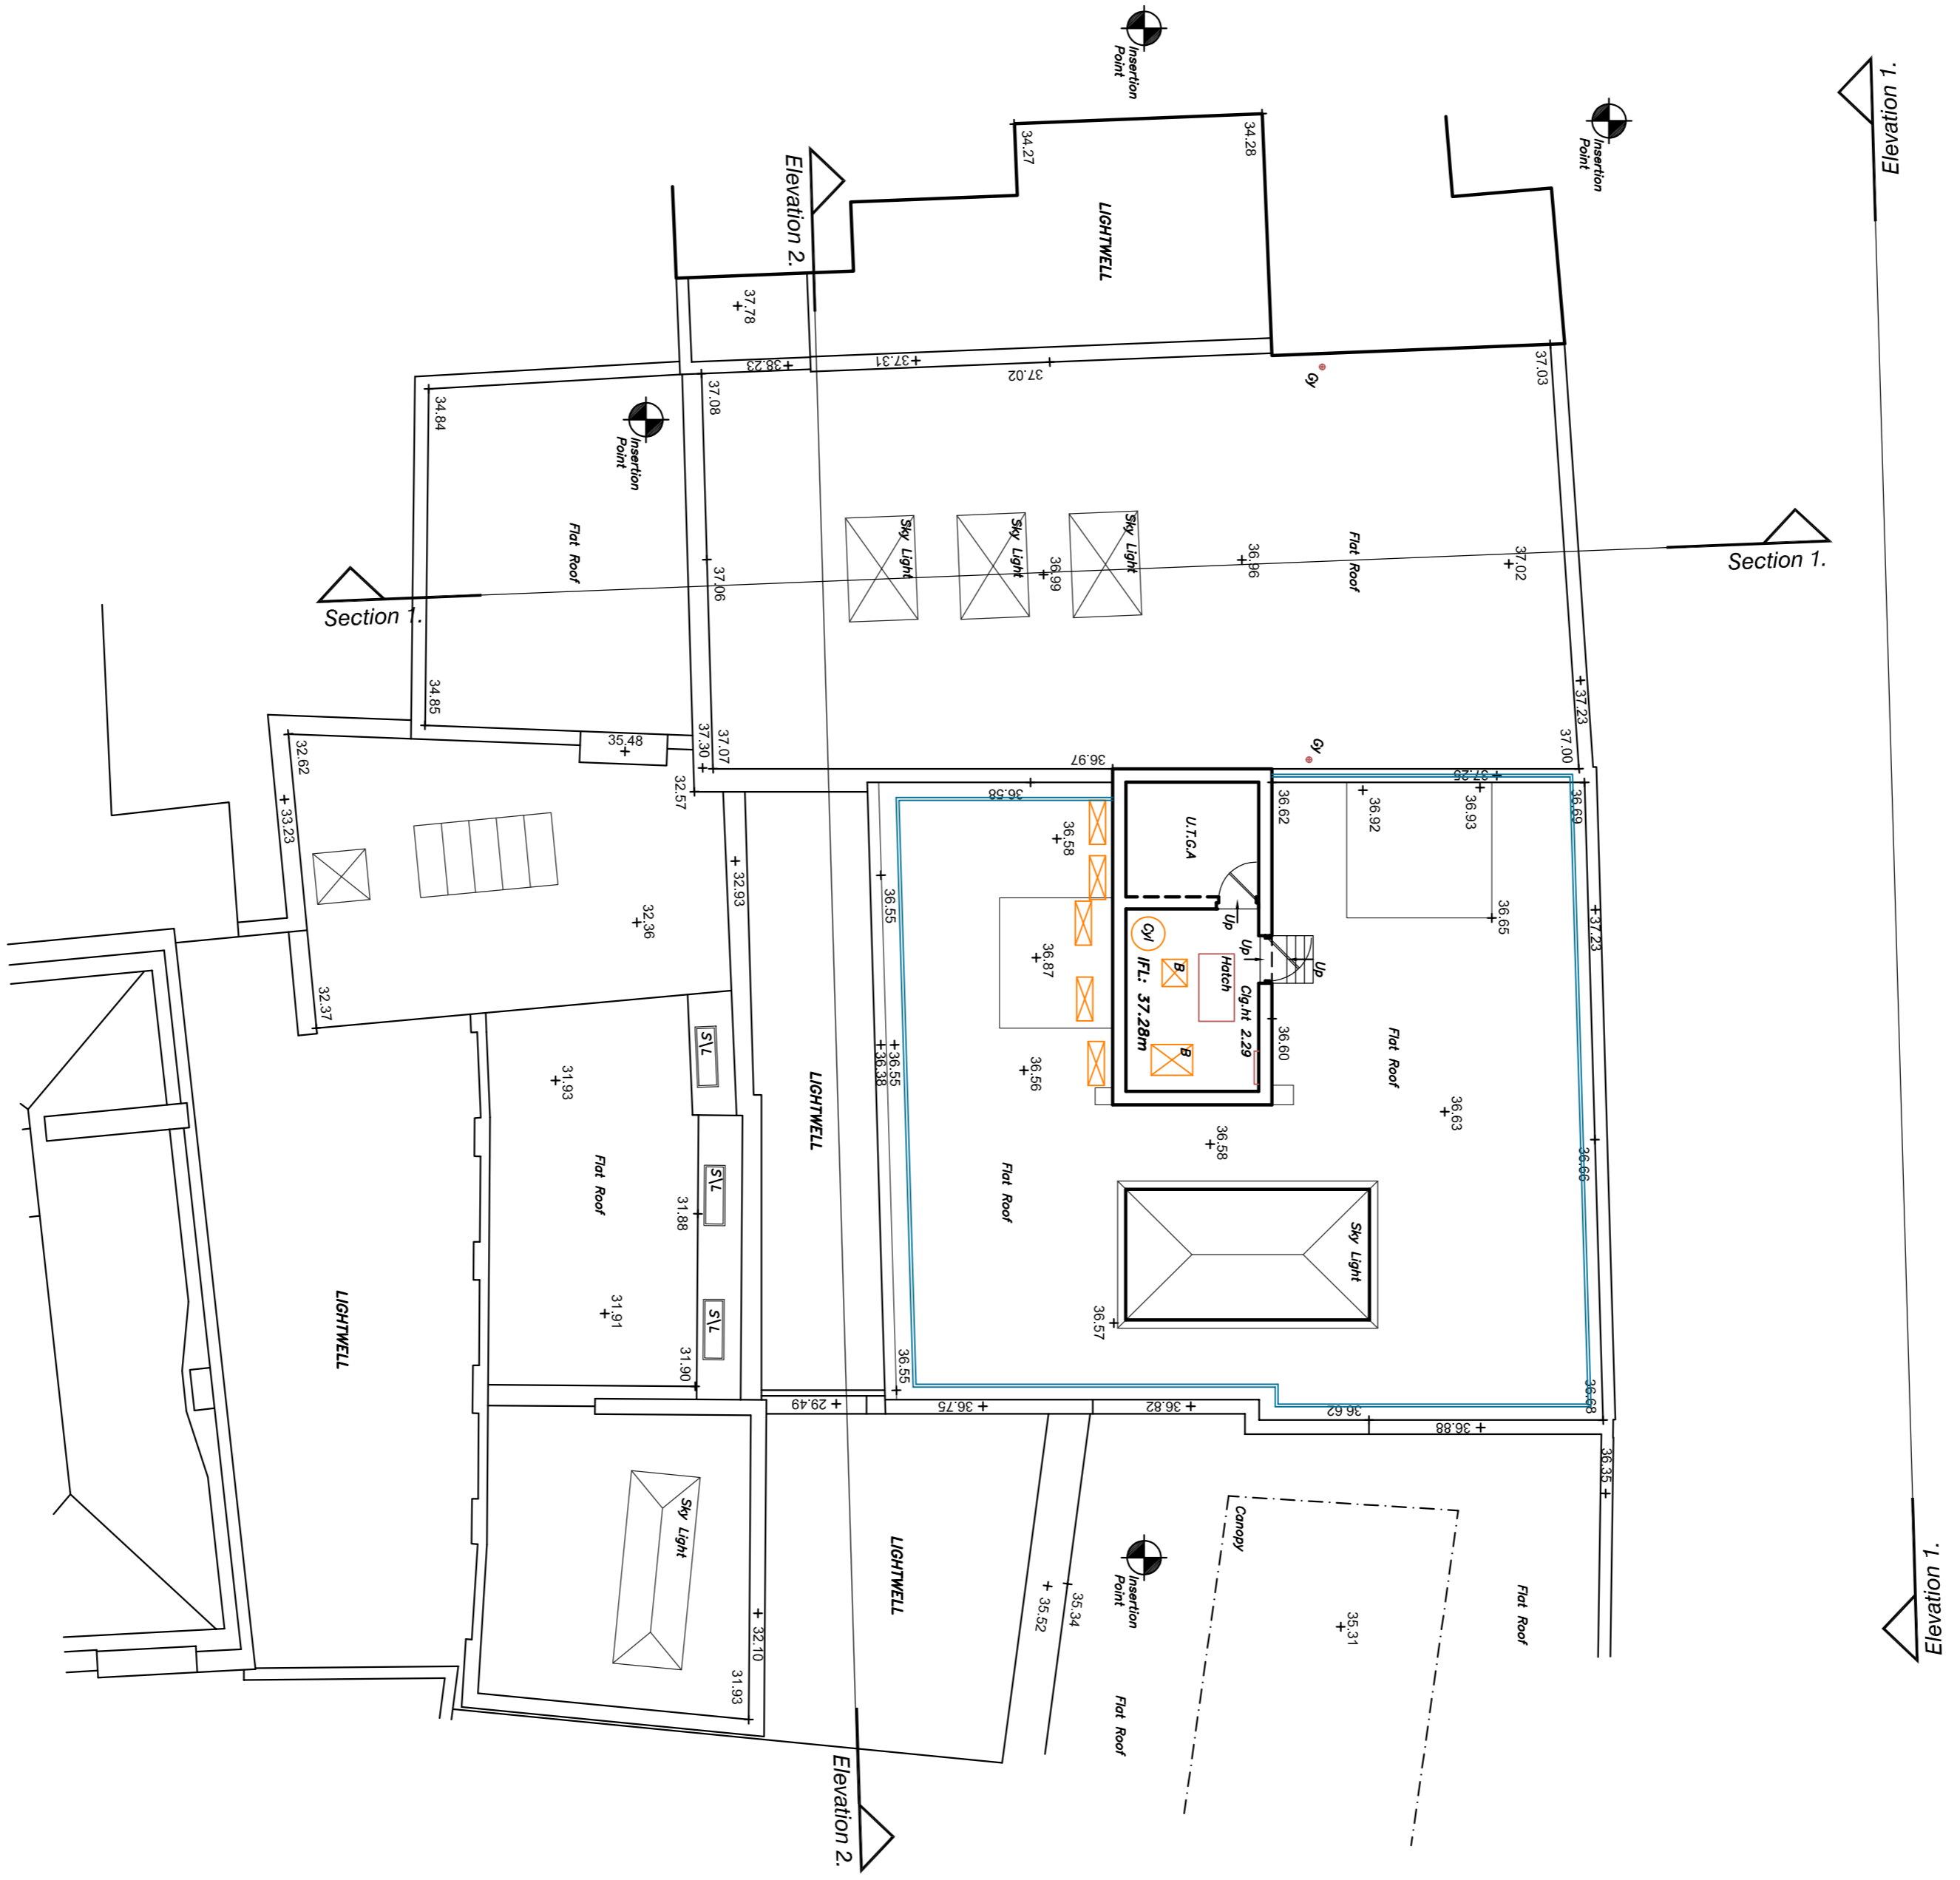

Existing Roof Plan

rev A - Layout amendments ED 23.11.16  
 Project 40-42 Parker Street, London, WC2B 8PQ  
 Client  
 Drawing  
**EXISTING**  
 Third Floor Layout & Roof Plan

drawn	checked	date
ED	RA5	23.11.2016
scale		paper size
1:100	@	A1
drawing no		
<b>7893 / 02A</b>		

66 Bickenhill Mansions  
 Bickenhill Street  
 London W1U 6BS  
 t: +44(0)207 486 6675  
 e: info@mcdlondon.com  
 w: www.mcdlondon.com

**MDC** METROPOLITAN CONSULTANCY