




BASEMENT
AS EXISTING

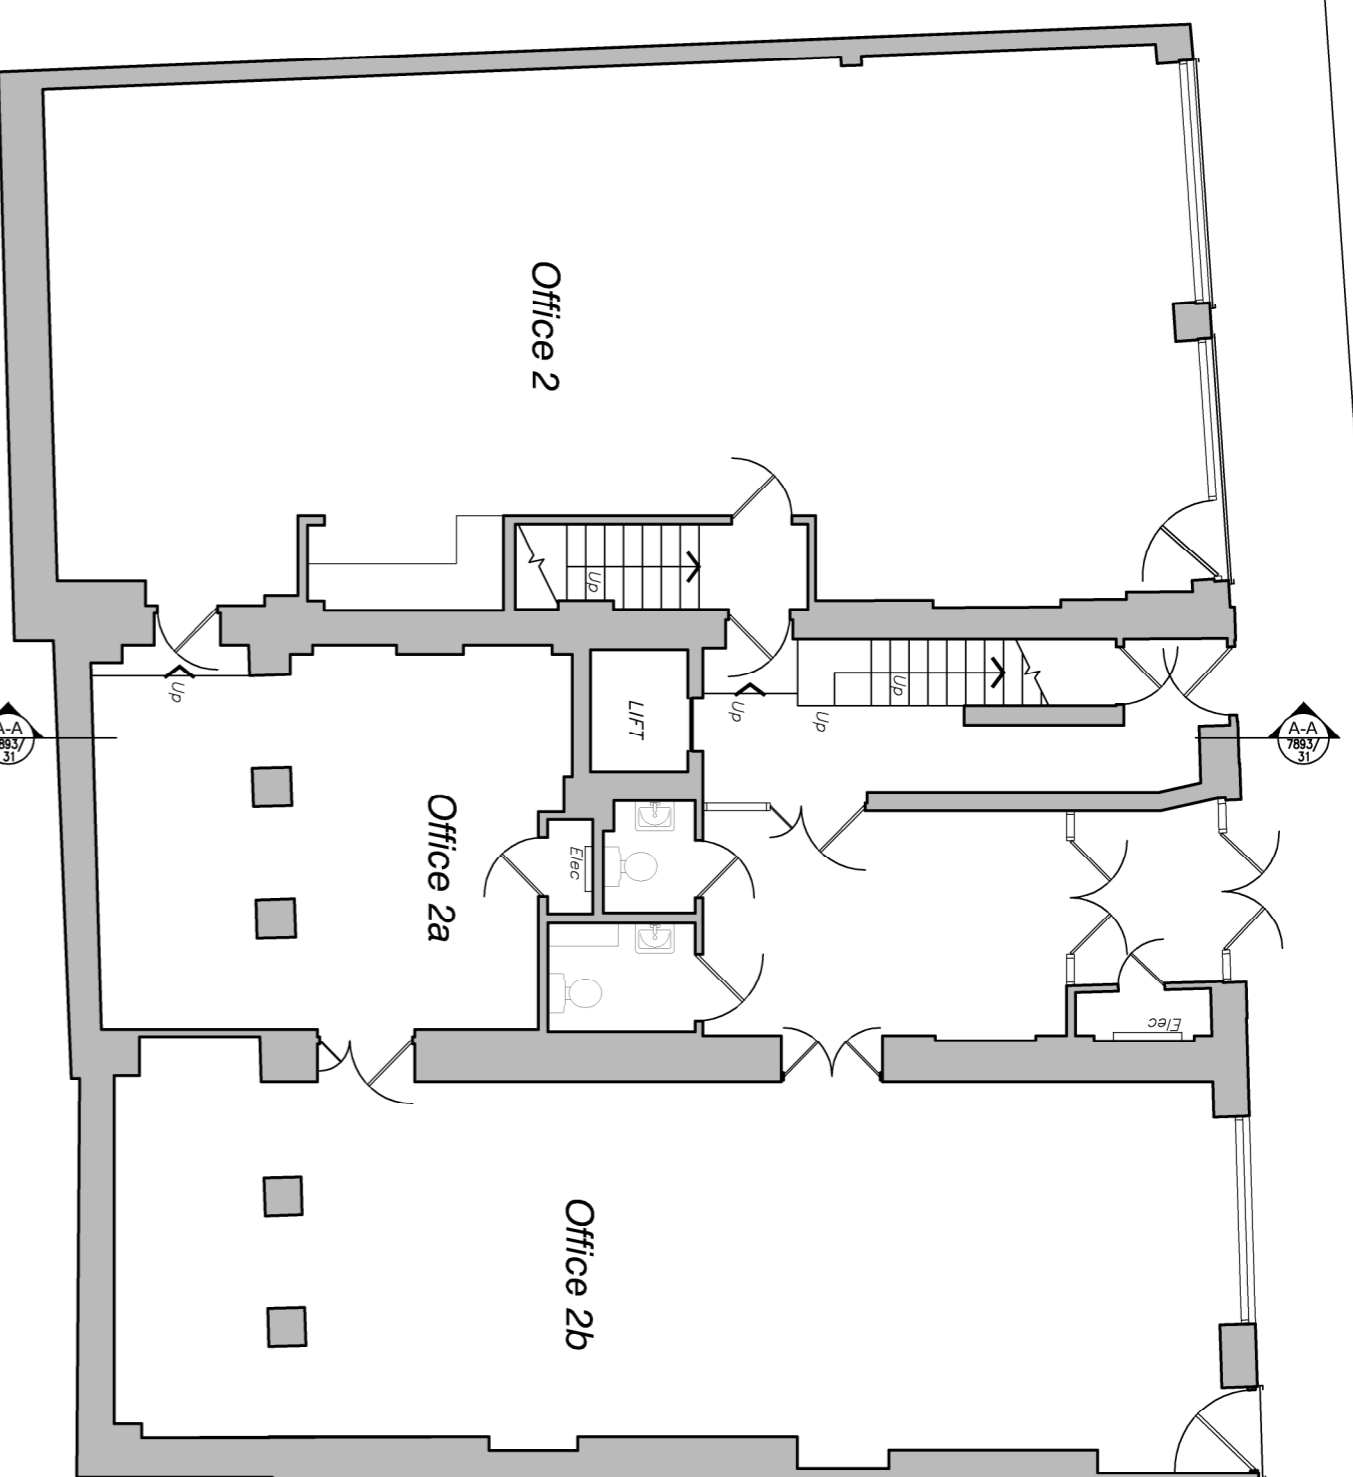


GROUND FLOOR
AS EXISTING

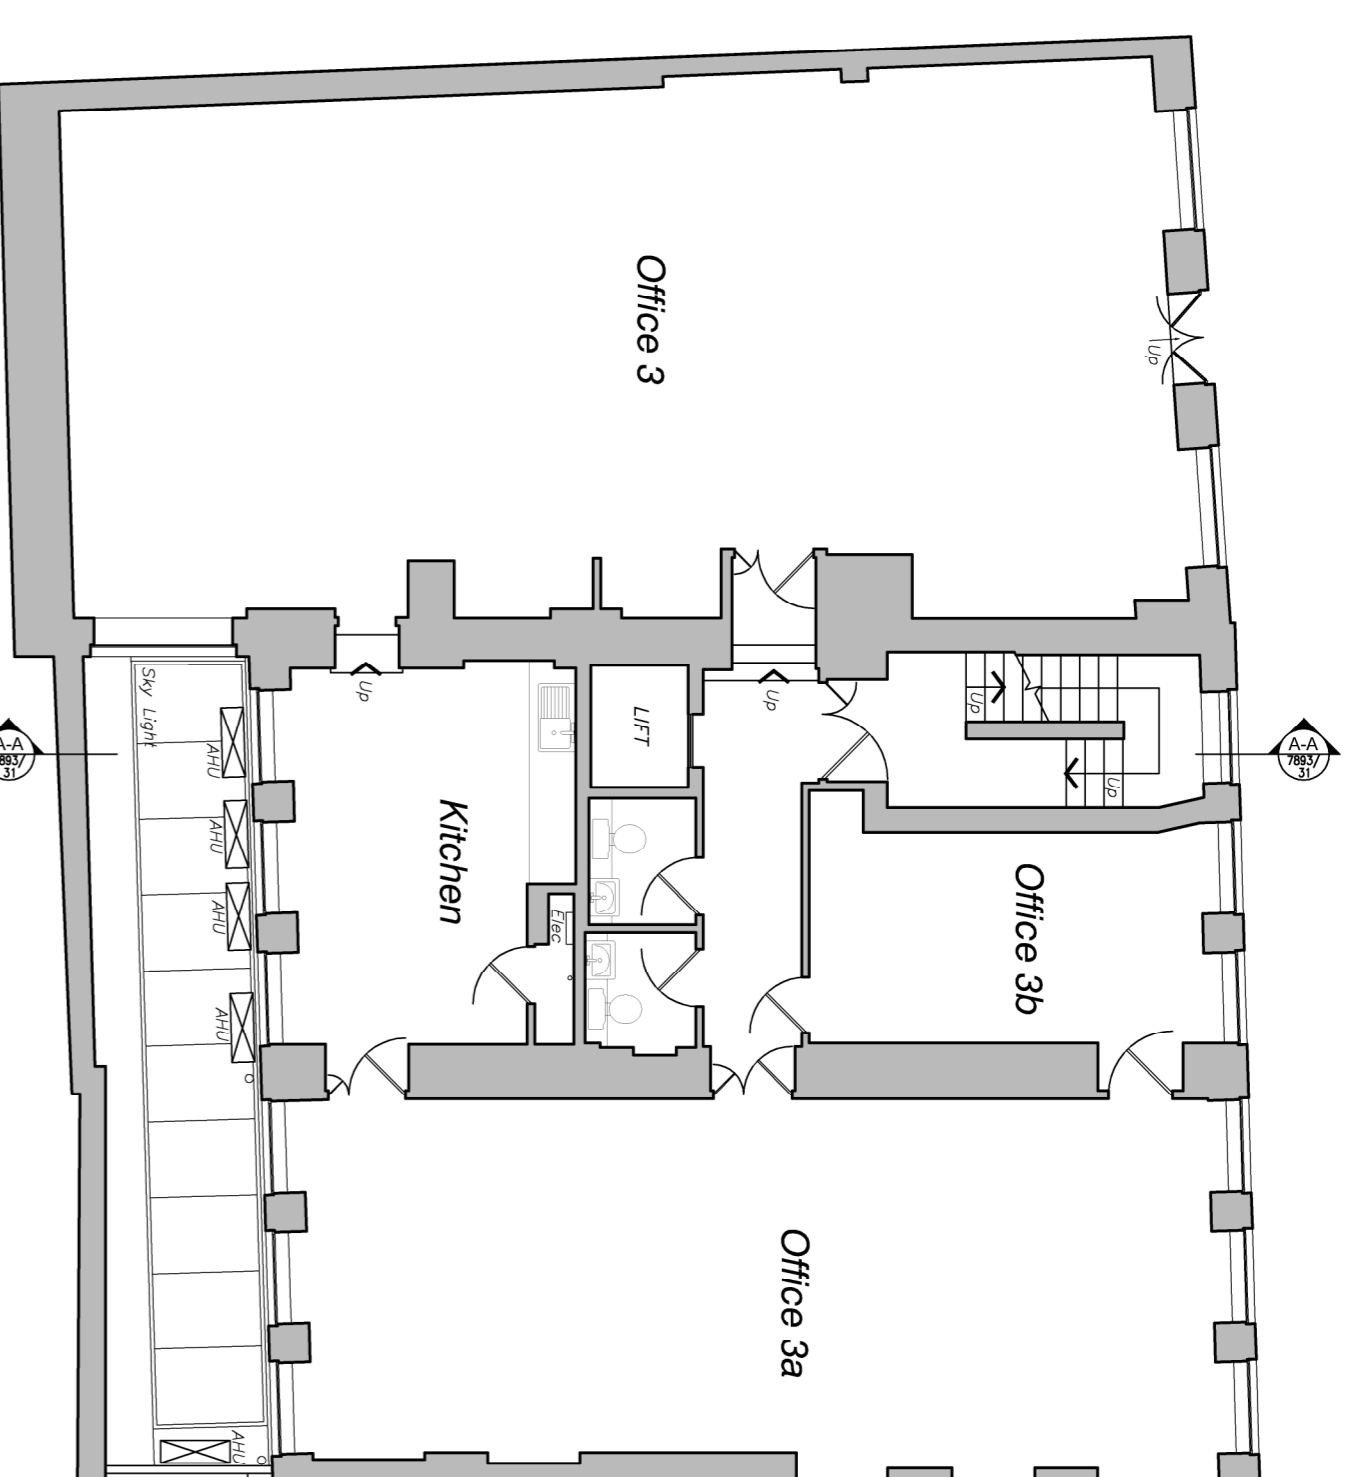


FIRST FLOOR
AS EXISTING

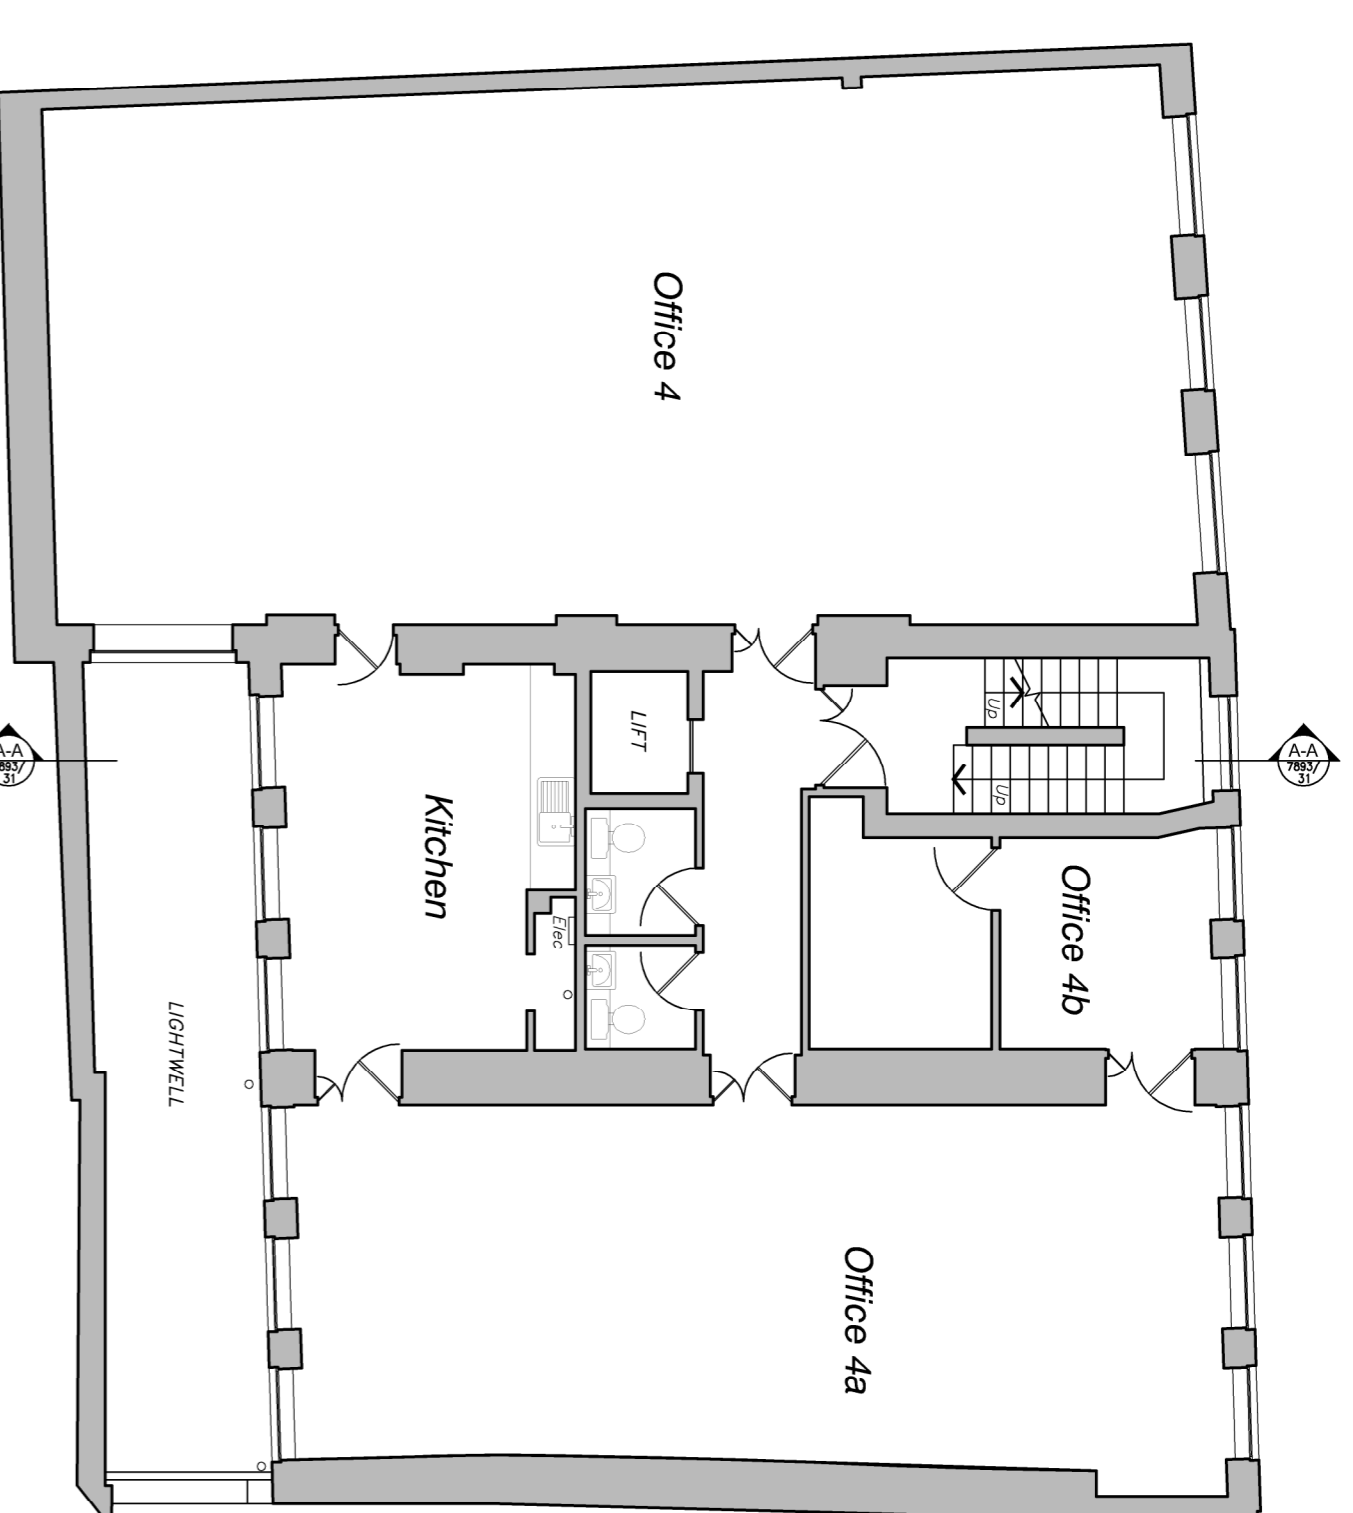

SECOND FLOOR
AS EXISTING

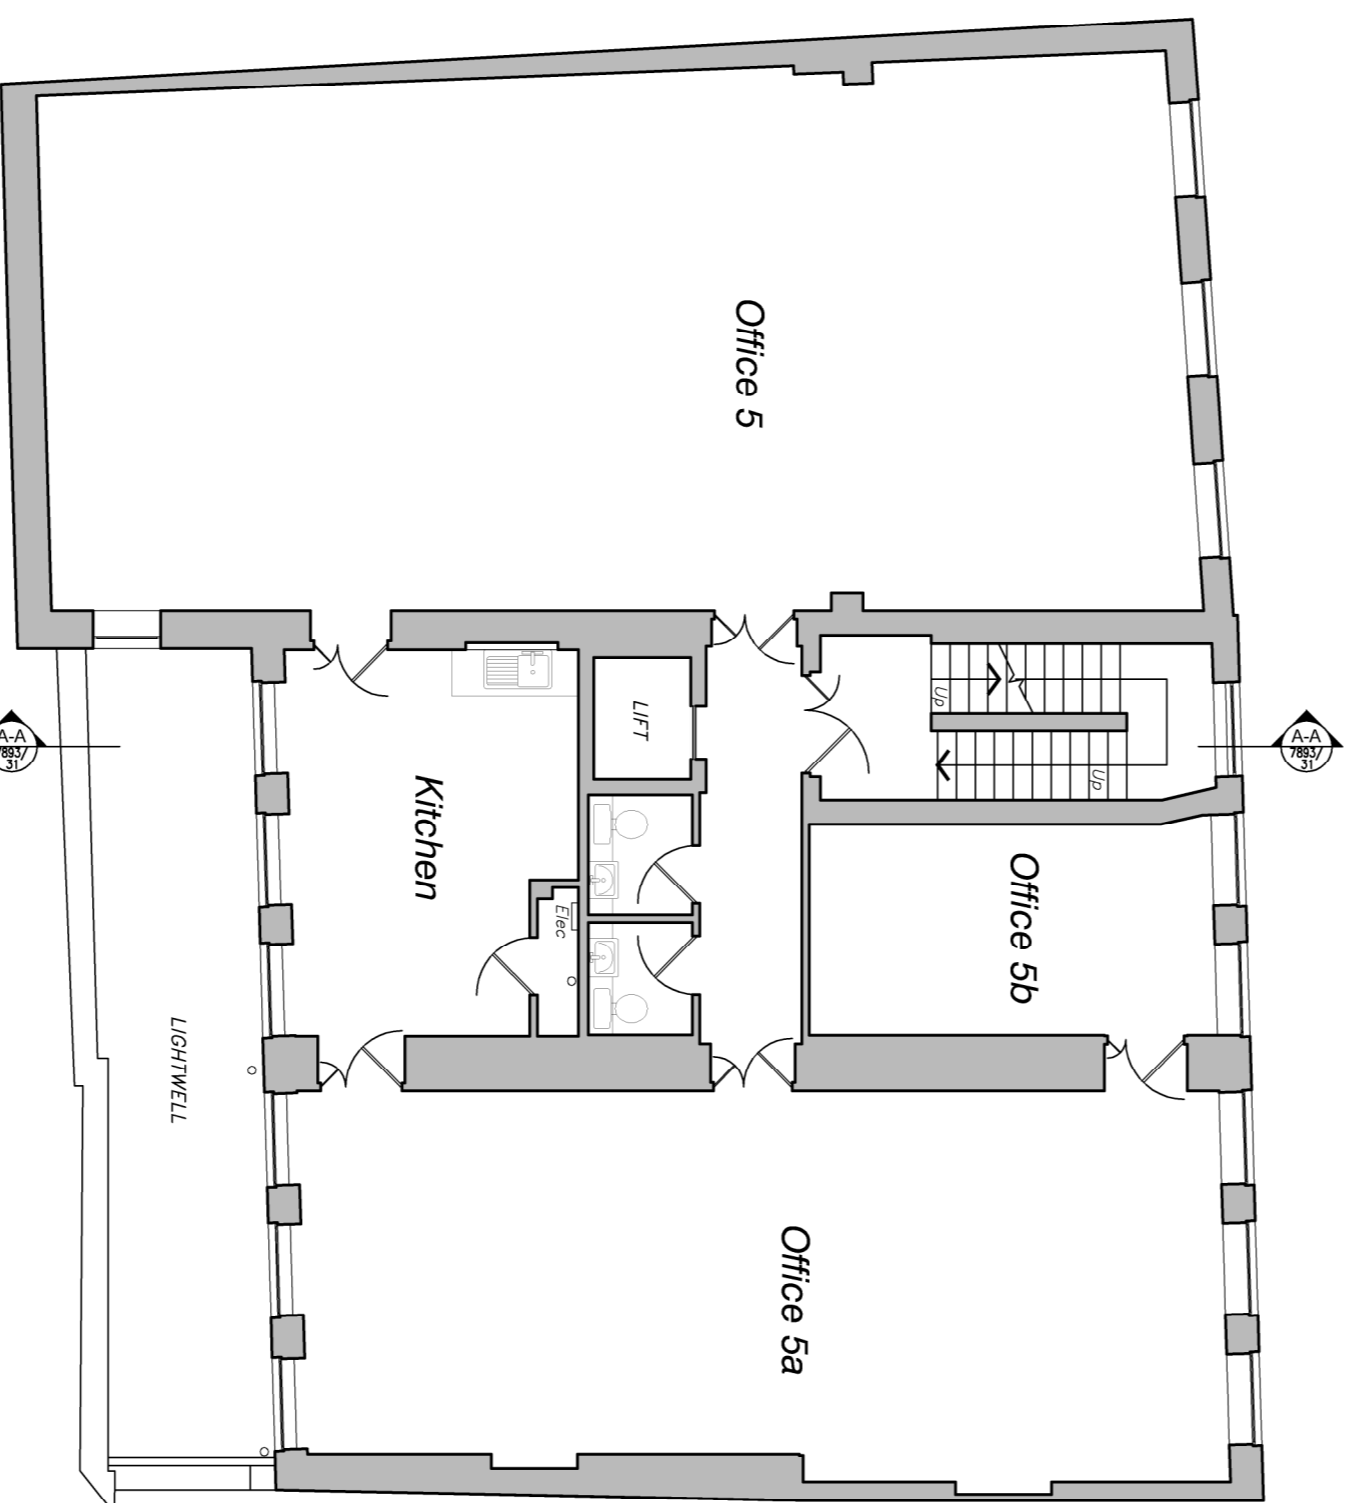


THIRD FLOOR
AS EXISTING

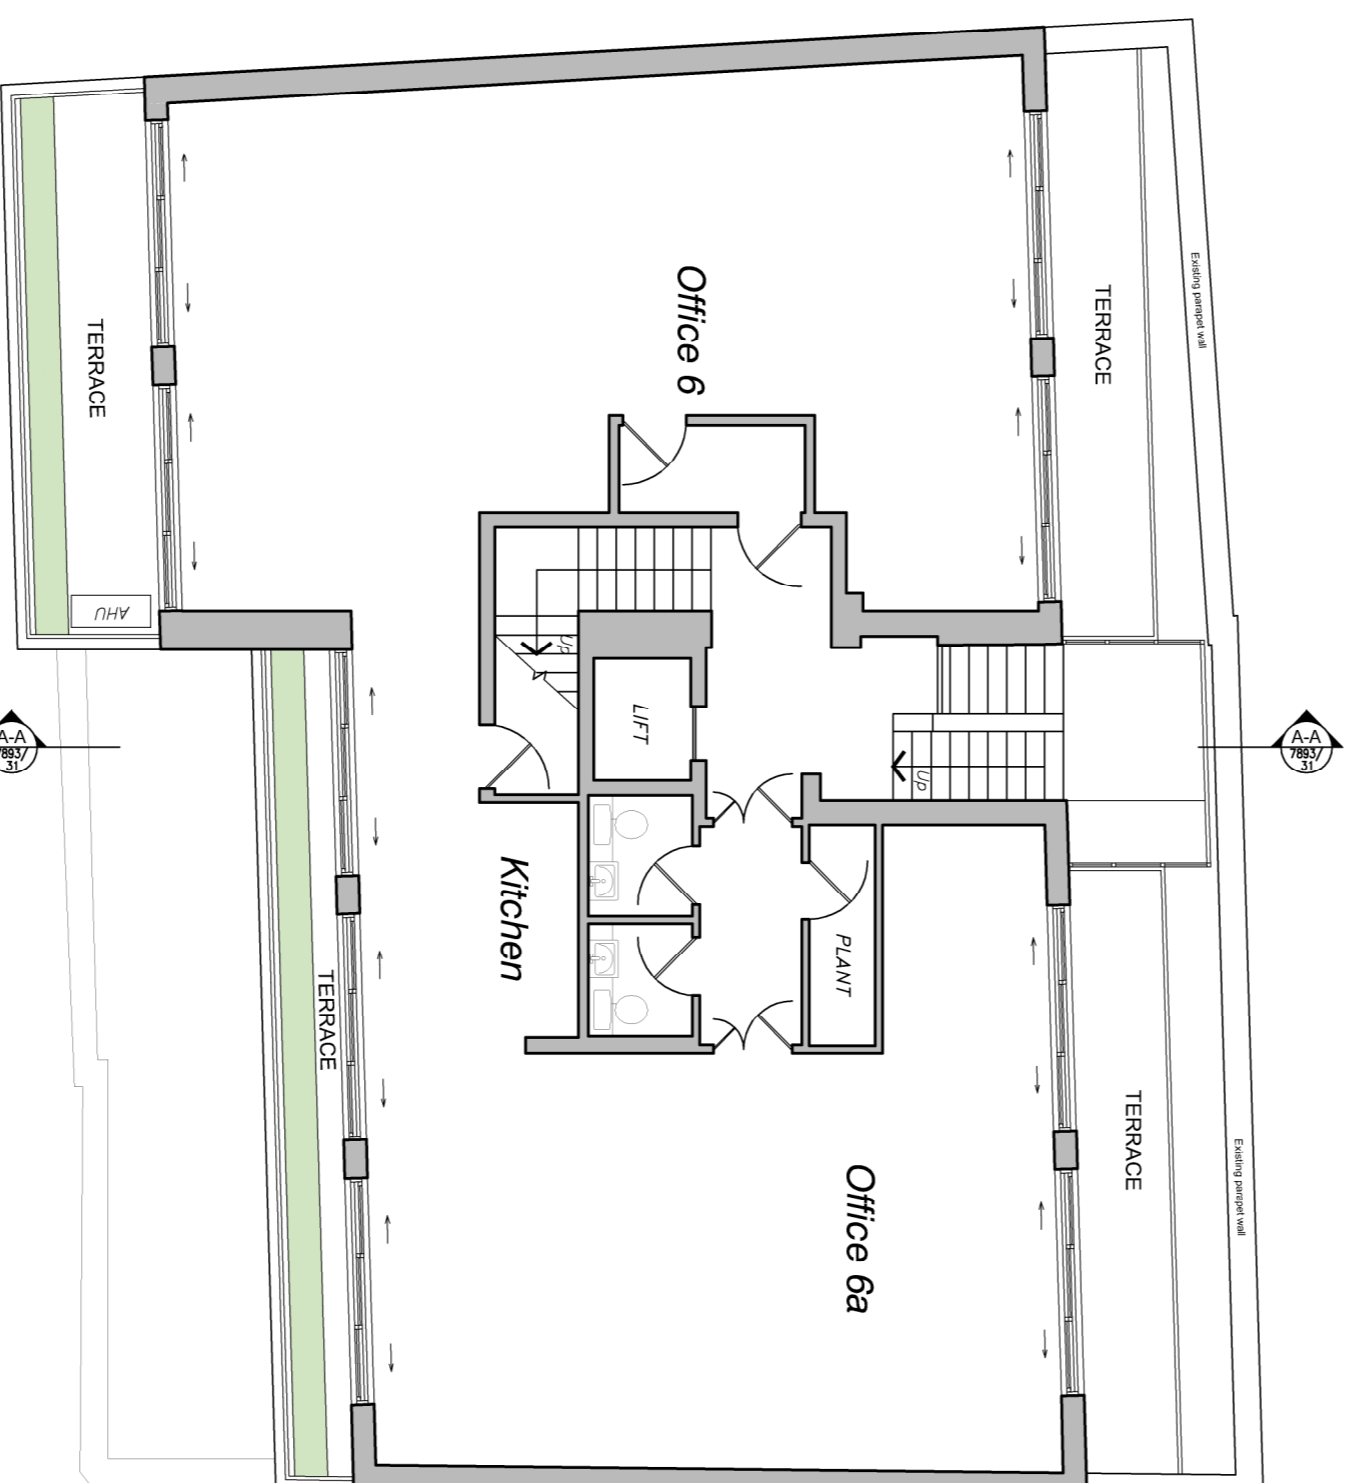


PROPOSED FOURTH FLOOR
Office N/A 142 sqm / 1,528 sq ft



PROPOSED FIFTH FLOOR
Office N/A 72 sqm / 776 sq ft

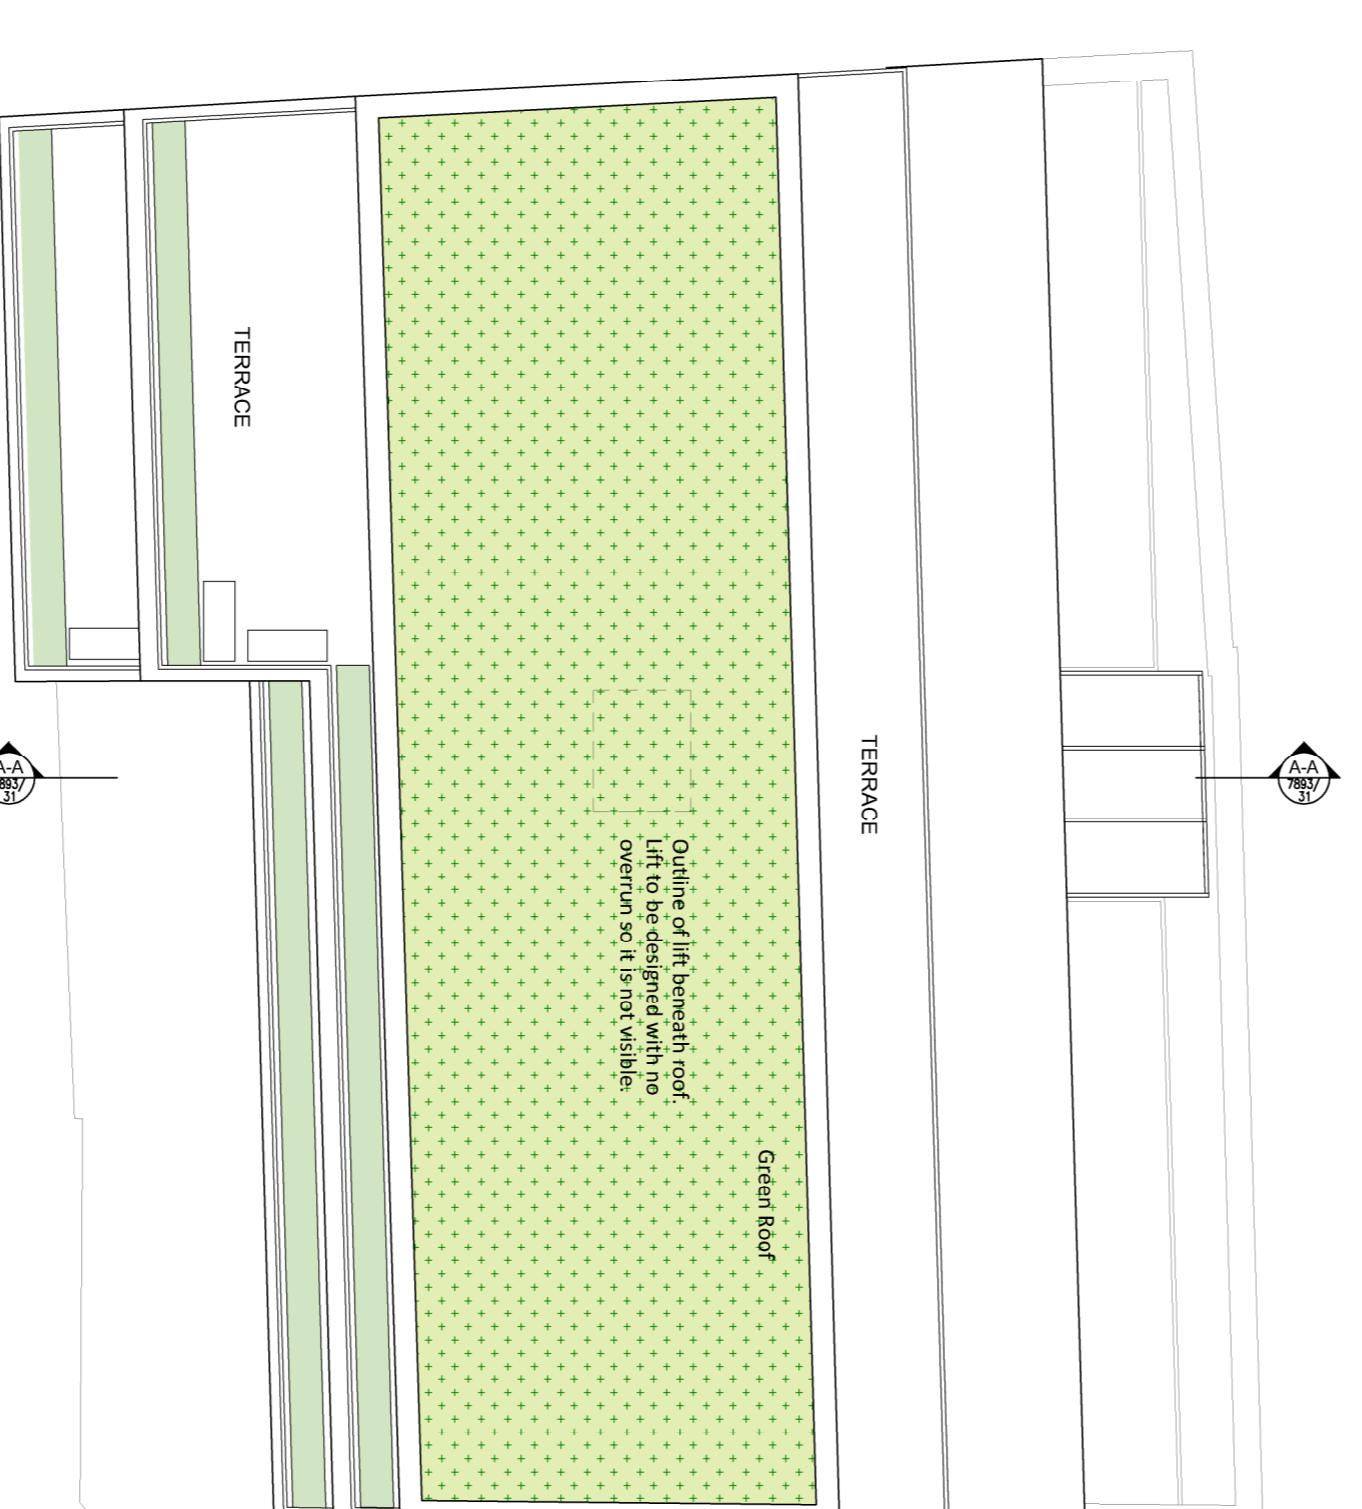

PROPOSED ROOF PLAN

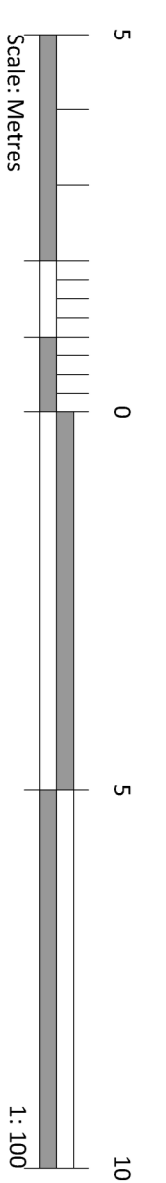

project

40-42 Parker Street
London
WC2B 5PQ

drawing

PLANNING
Proposed Floor Plans

drawn	checked	date
ED	RS	17.11.16
scale	paper size	
1:100	A1	

client

7893 / 30A

MDC METROPOLITAN CONSULTANCY

66 Bickenhall Mansions
London W1U 8BS
t: +44(0)207 486 6675
e: info@mcdlondon.com
w: www.mcdlondon.com