



Existing Part Plan  
1:200 @ A3

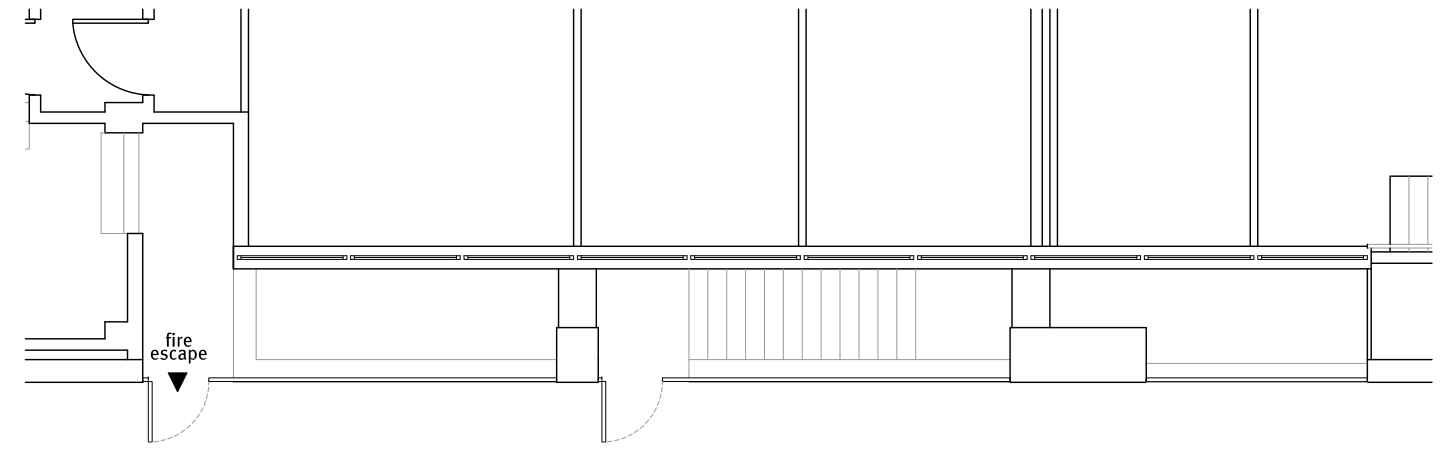


A Existing Plan Detail  
1:100 @ A3

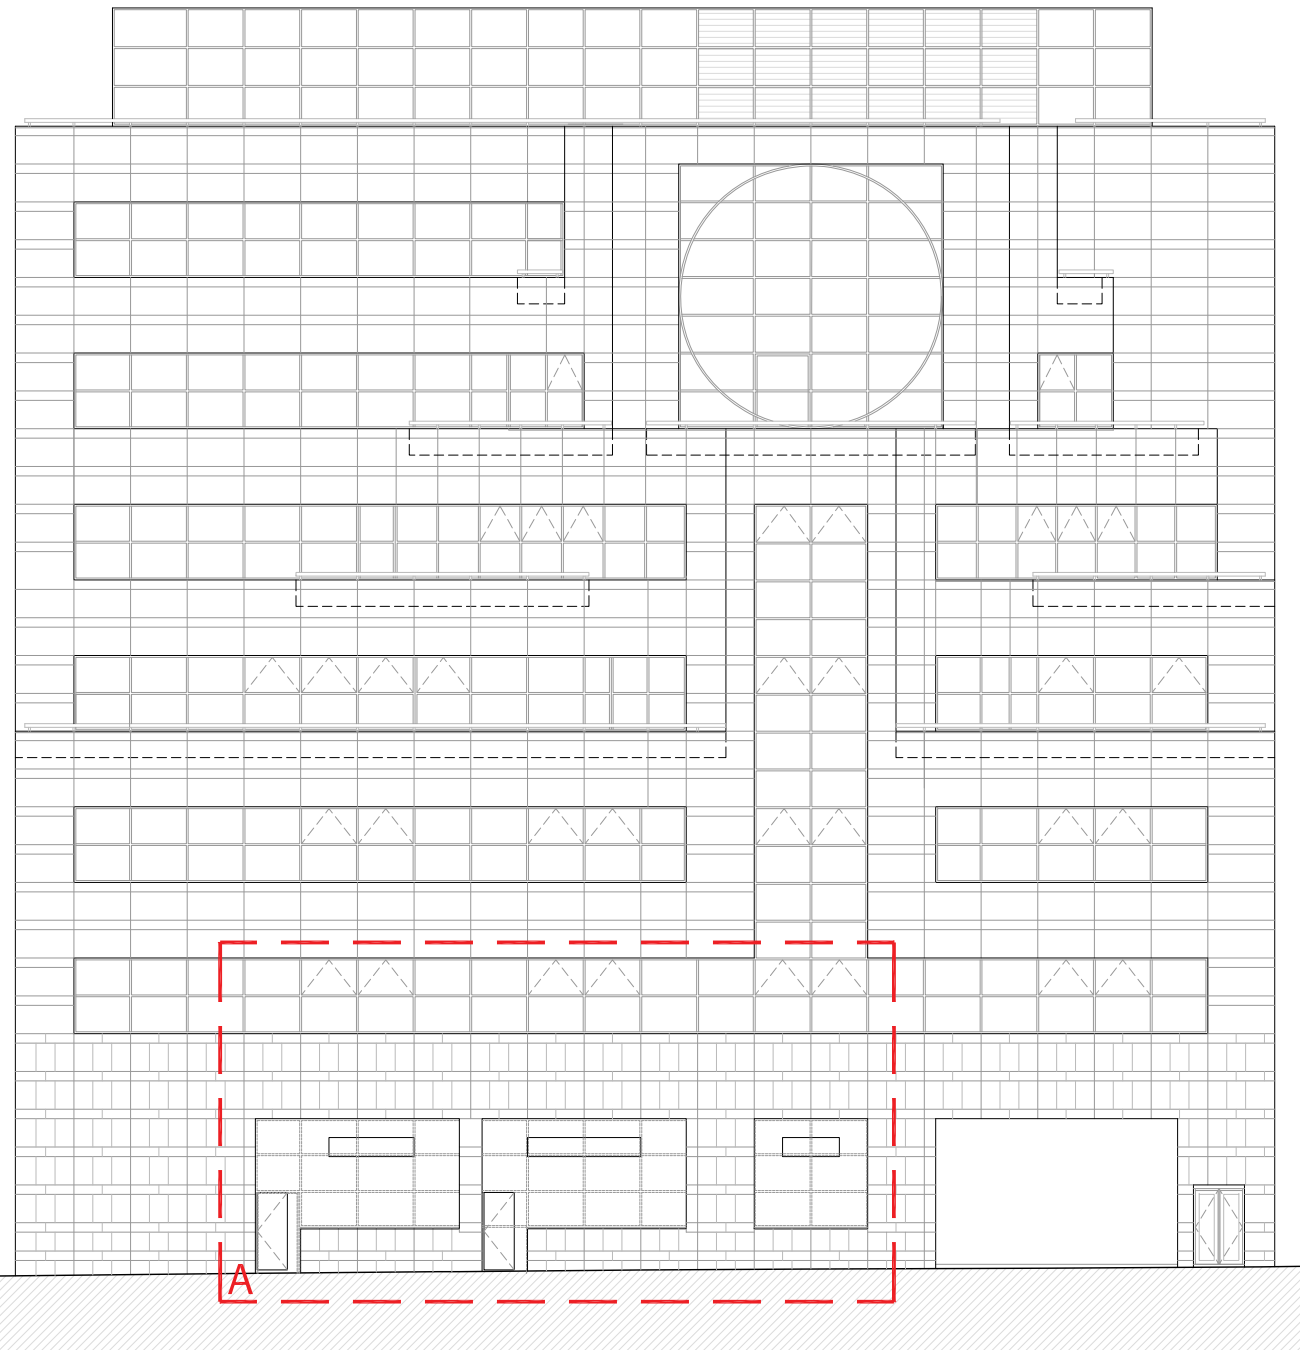

Existing North Elevation  
1:200 @ A3



STEPHENSON WAY

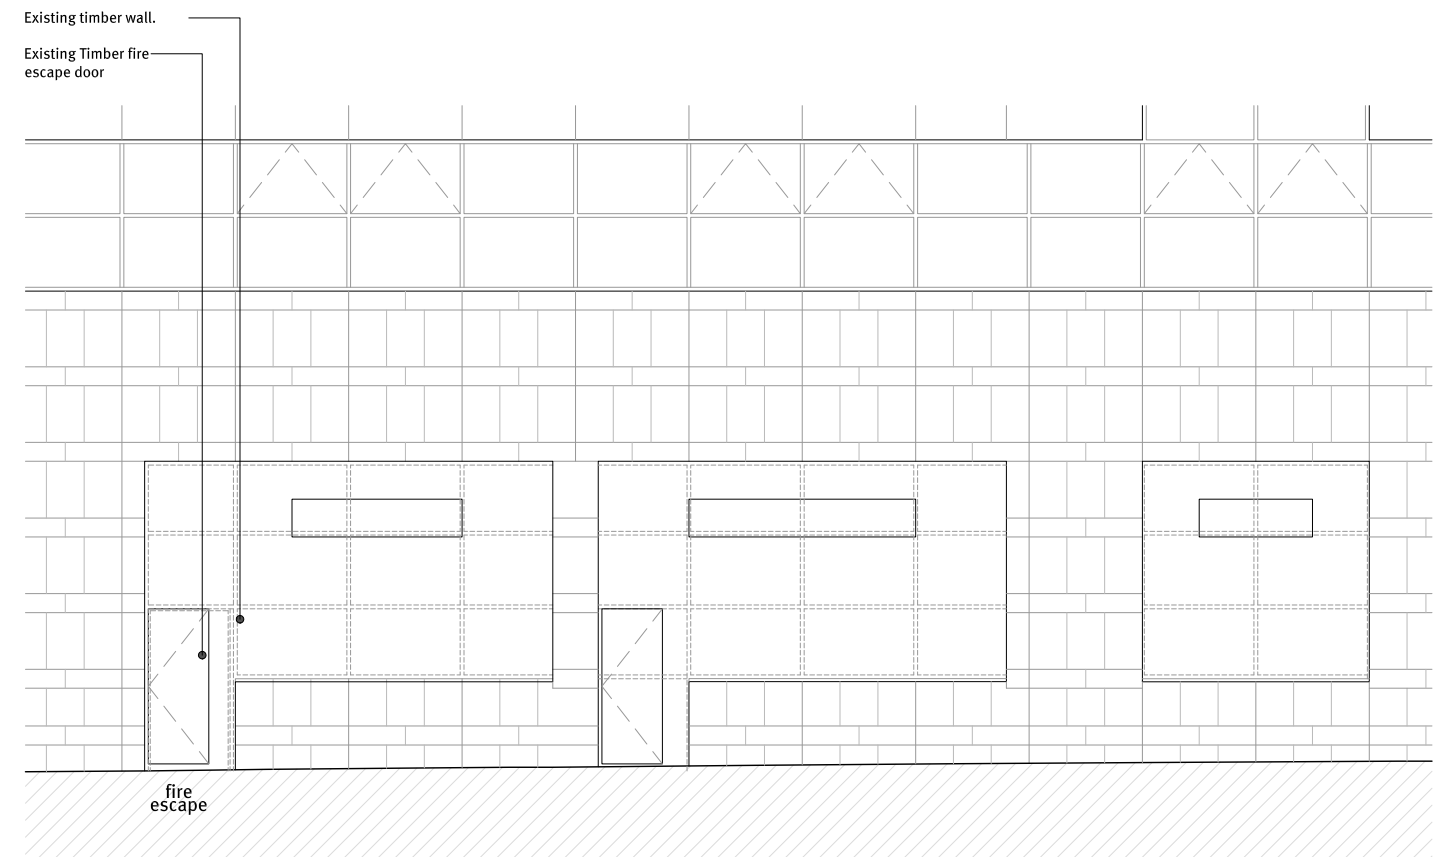

A Existing Elevation Detail  
1:100 @ A3



REV	DATE	COMMENT	STATUS: INFORMATION		
-	14.11.2016	Planning Application	PROJECT NAME:	DRAWING NUMBER	REVISION
			THE WELLCOME TRUST 210 Euston Road	Lo37_A_G200_XE_00	-
			DATE:	DRAWING TITLE:	SCALE:
			24.10.2016	EXISTING ELEVATION North	1:200 @ A3
DISCLAIMER: This drawings is based on CAD drawings from a third party, as such 3 10 Studio cannot guarantee its accuracy. Do not scale dimensions off drawings. Use written or calculated dimensions. The contractor is responsible for checking dimensions before ordering or starting work. This document contains confidential and proprietary information that cannot be reproduced or divulged, in whole or in part, without written authorisation from 3 10 studio ltd.			The Wool Hall 12 St Thomas Street Bristol, BS1 6JJ TEL 020 34888 310 0117 910 5200 info@310studio.co.uk www.310studio.co.uk		
			SCALE BAR 		
			<b>3 10 studio</b>		