

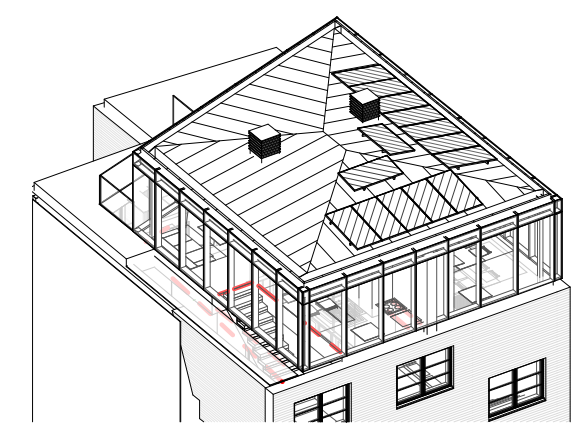


NOTES
 DO NOT SCALE DIMENSIONS OFF THIS DRAWING
 CHECK ALL DIMENSIONS ON SITE BEFORE FABRICATION
 REPORT ALL ERRORS OR OMISSIONS TO SPRUNT LIMITED
 ANY DISCREPANCY TO BE VERIFIED WITH SPRUNT LIMITED BEFORE
 PROCEEDING WITH THE WORKS
 THIS DRAWING IS PROTECTED UNDER COPYRIGHT AND
 SHALL NOT BE REPRODUCED IN PART OR WHOLE WITHOUT PRIOR
 EXPRESSED PERMISSION OF SPRUNT LIMITED


ODM 2015
 ALL CURRENT DRAWINGS AND SPECIFICATIONS FOR THE
 PROJECT MUST BE READ IN CONJUNCTION WITH THE
 DESIGNER'S HAZARD AND ENVIRONMENT ASSESSMENT
 RECORD

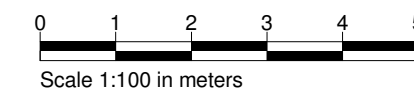

NOTE: ALL DRAWINGS TO BE
 READ IN CONJUNCTION WITH
 CONTRACT SCOPE OF WORKS
 TO BE SHELL & CORE ONLY.

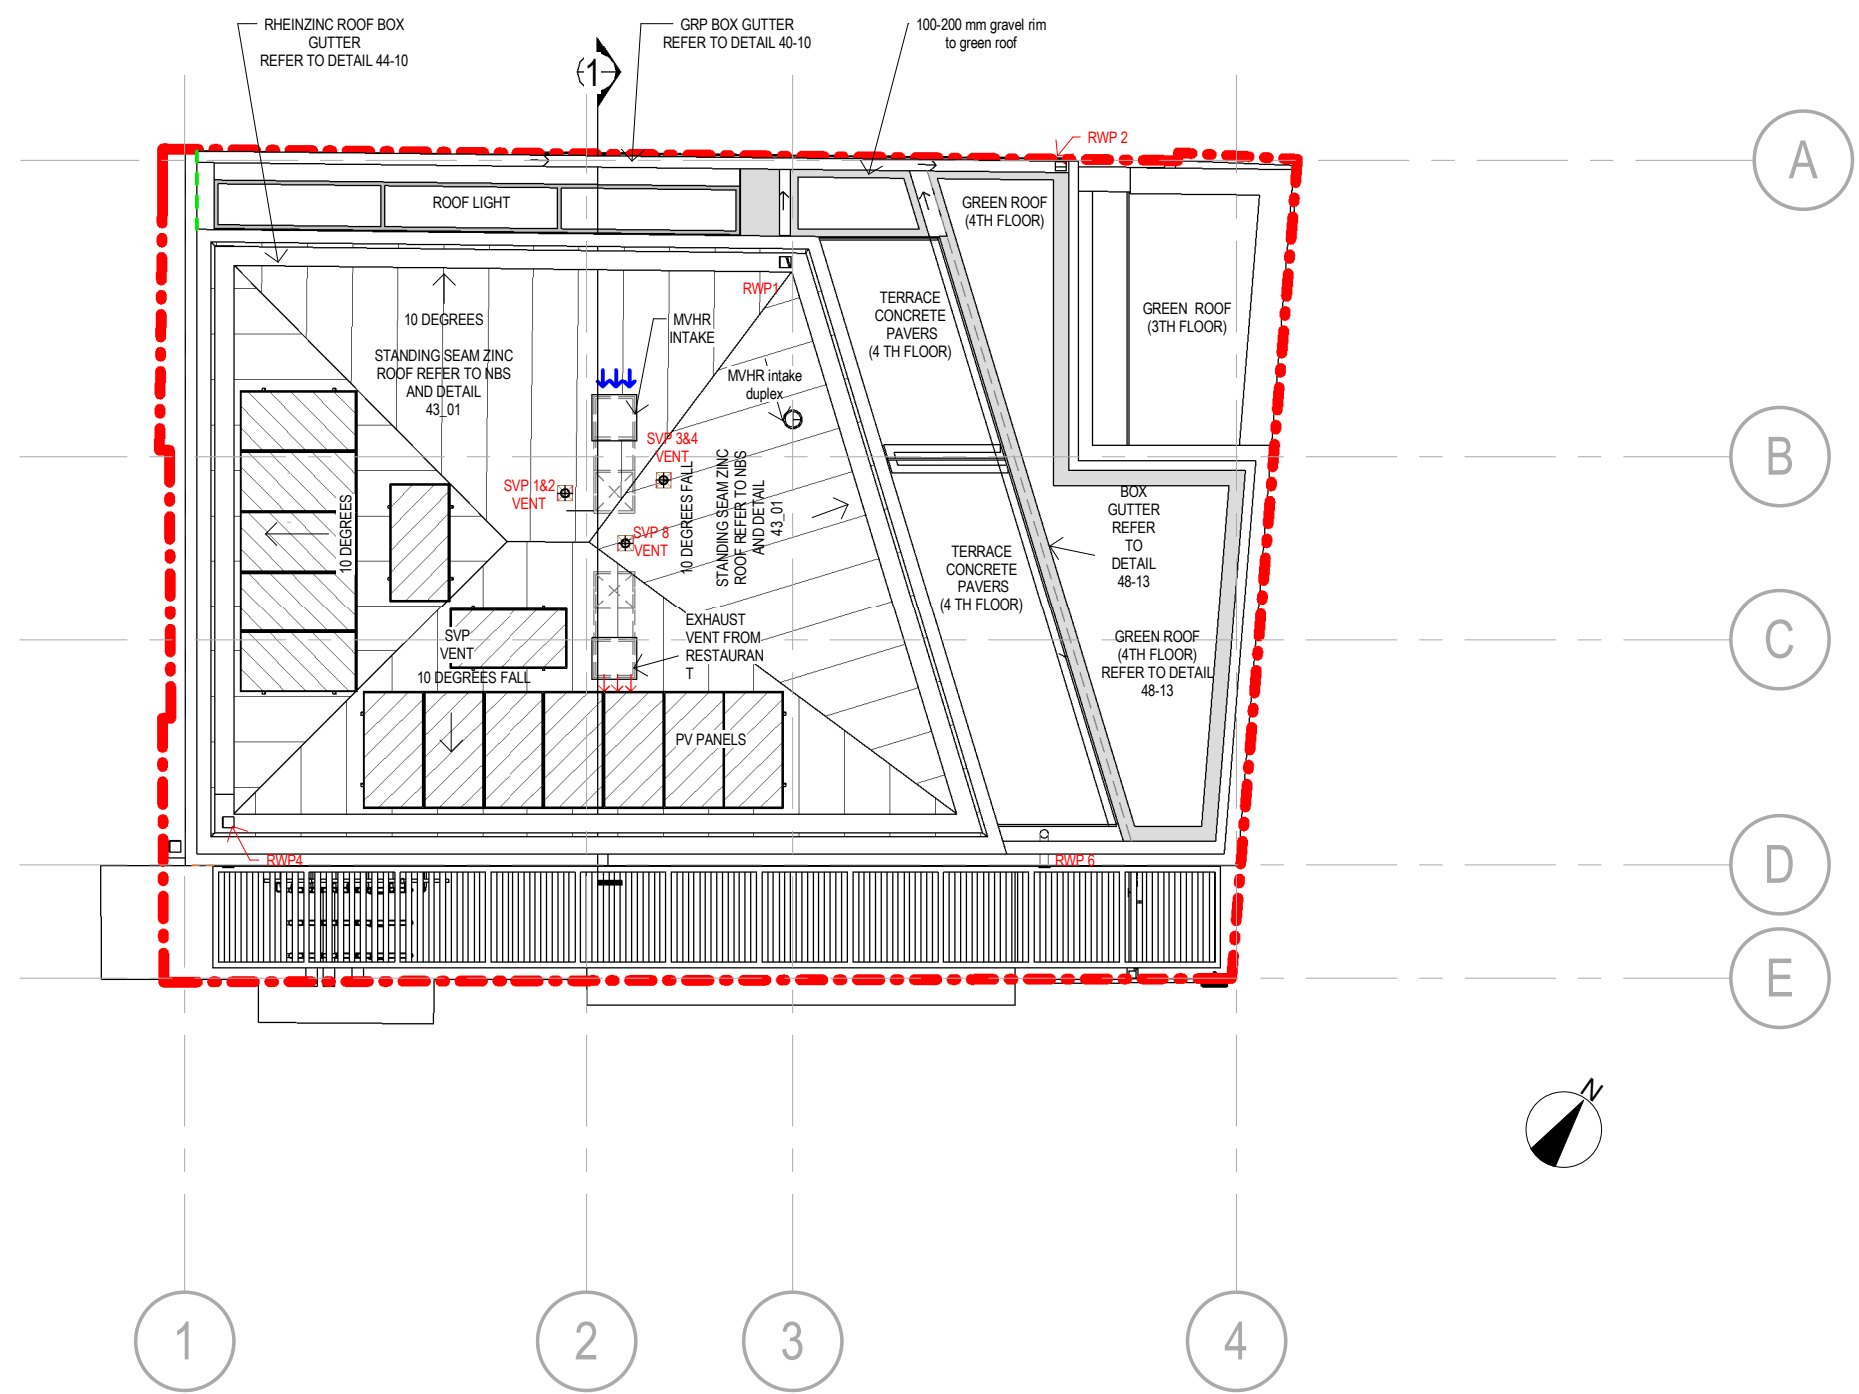

Penthouse Roof AXO (North - West - back elevation)
 1:100

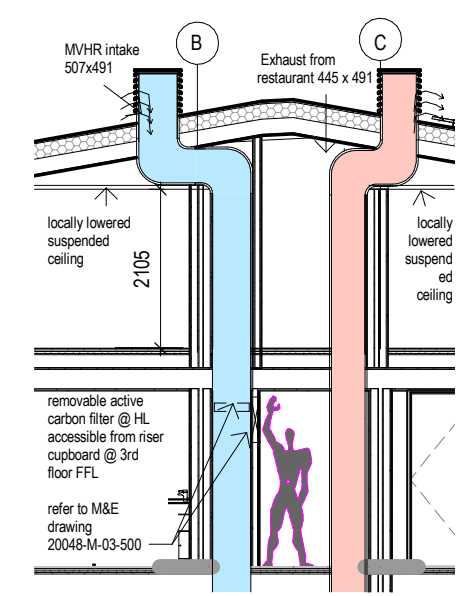

SCHEMATIC SECTION 1
 MVHR intake @ Penthouse Roof 1:100



MVHR AND VENT EXTRACT
 ROOF TERMINATION HEADS
 APPEARANCE

5_2 JS 04.10.16 COORDINATED WITH M&E
 5_1 JS 26.08.16 FIRST ISSUE FOR COORDINATION

REV	BY	DATE	DESCRIPTION

STATUS
 STAGE 5 - FOR CONSTRUCTION

CONTRACTOR
 GOLDSMITH

PROJECT
 12456 - 81a/b BAYHAM STREET

CLIENT
 REV 1

DRAWING TITLE
 Roof Plan

DATE CREATED	DATE AMENDED	SCALE
01.07.16	04.10.16	1 : 100@A3

DRAWN BY	AMENDED BY	CHECKED
JP	JS	JK

DRAWING NO & REVISION
 12456-SPR-RES-15_05-5_2

First Floor, 20 Northdown Street
 London N1 9BG

T +44 (0)20 7833 3555
 F +44 (0)20 7837 0296

