





EXISTING GROUND FLOOR PLAN (TO REMAIN AS EXISTING)

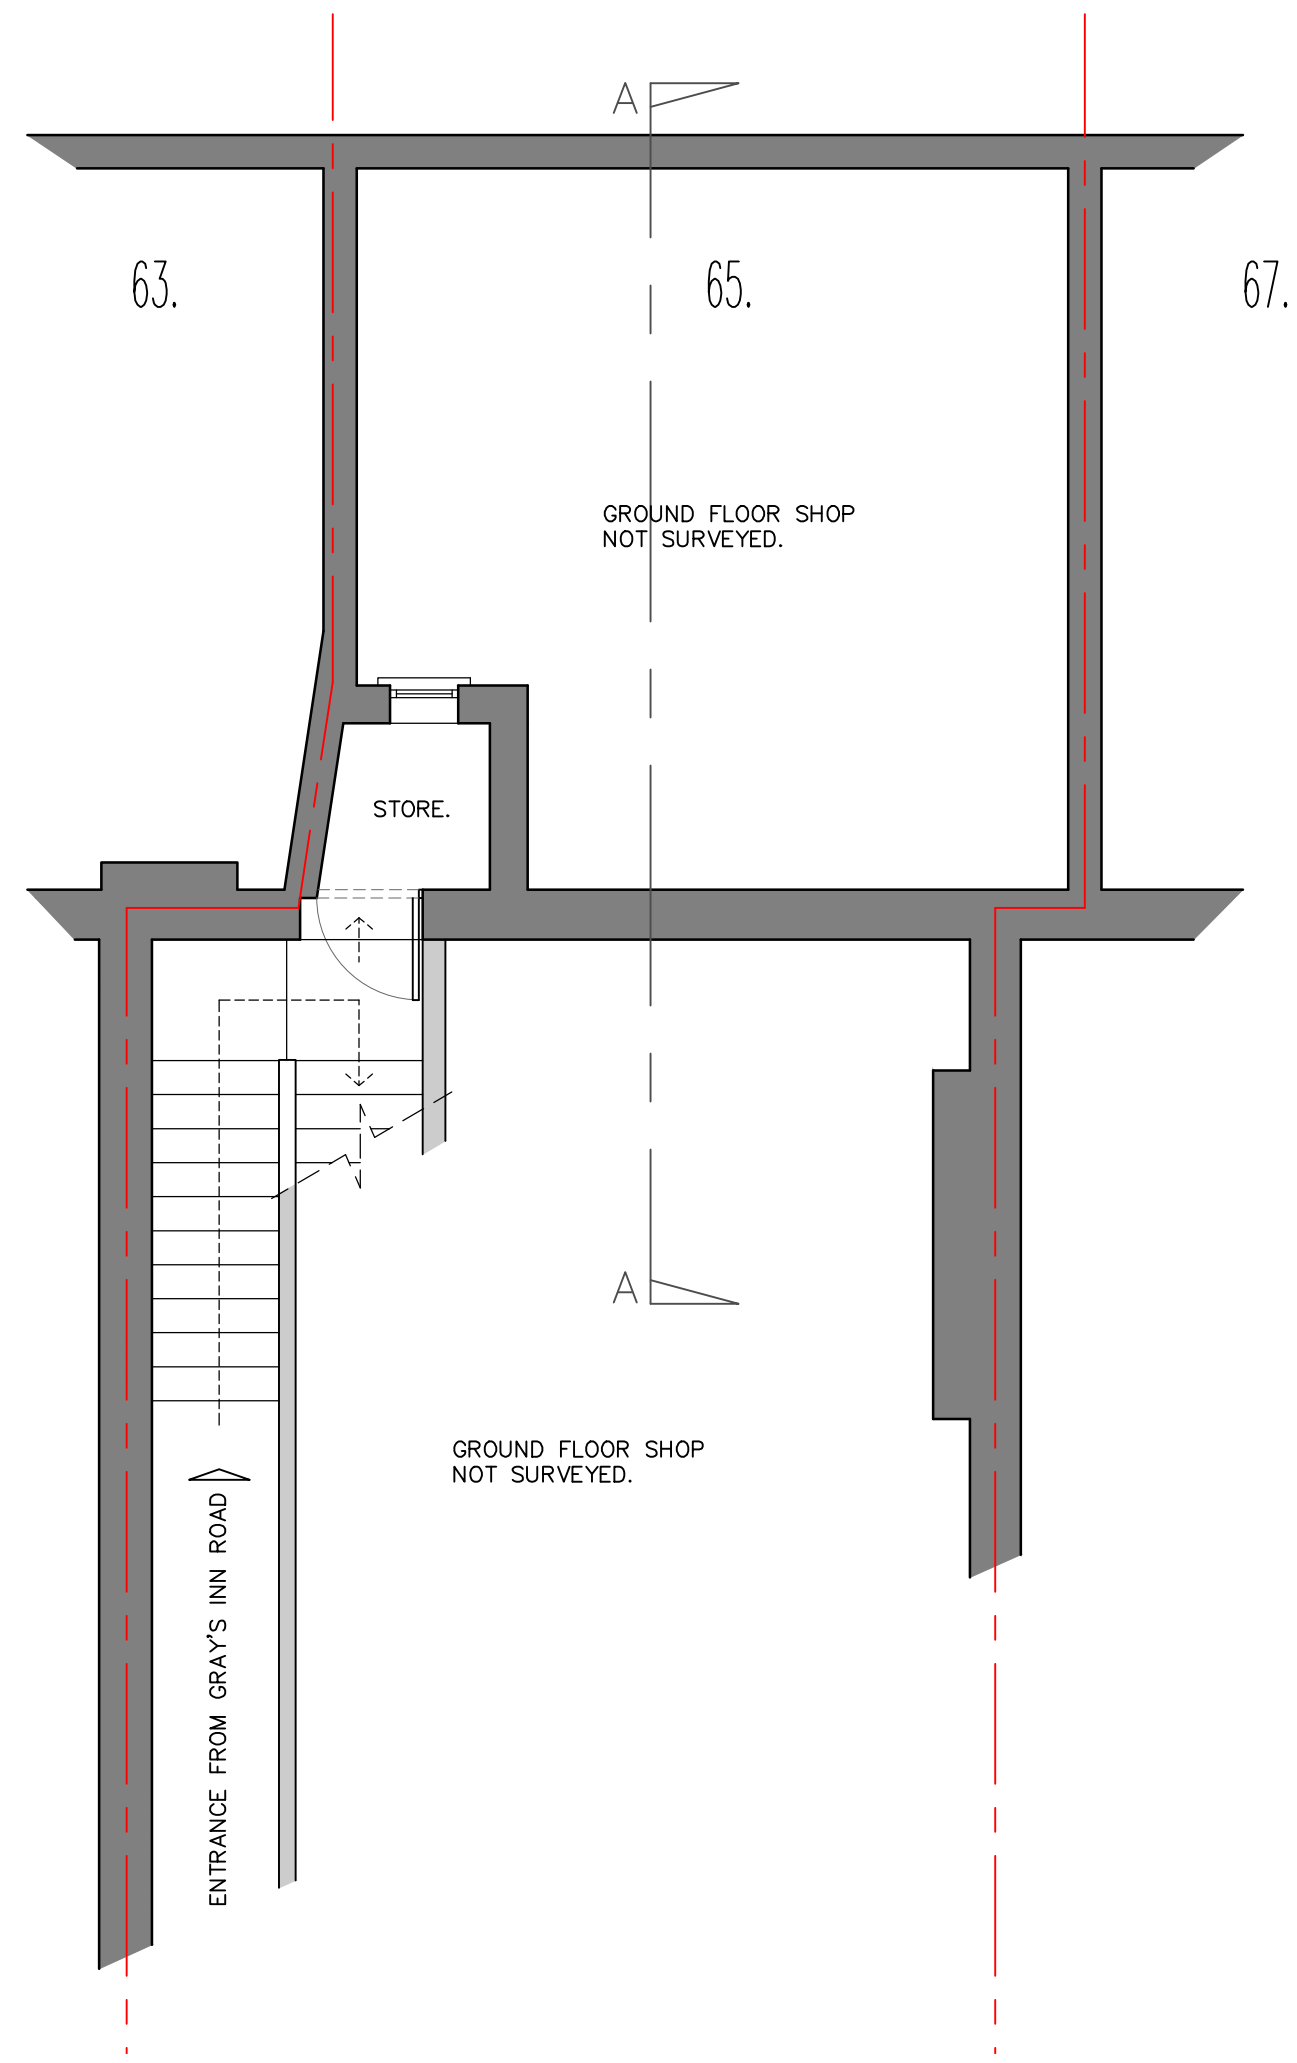

EXISTING FIRST FLOOR PLAN

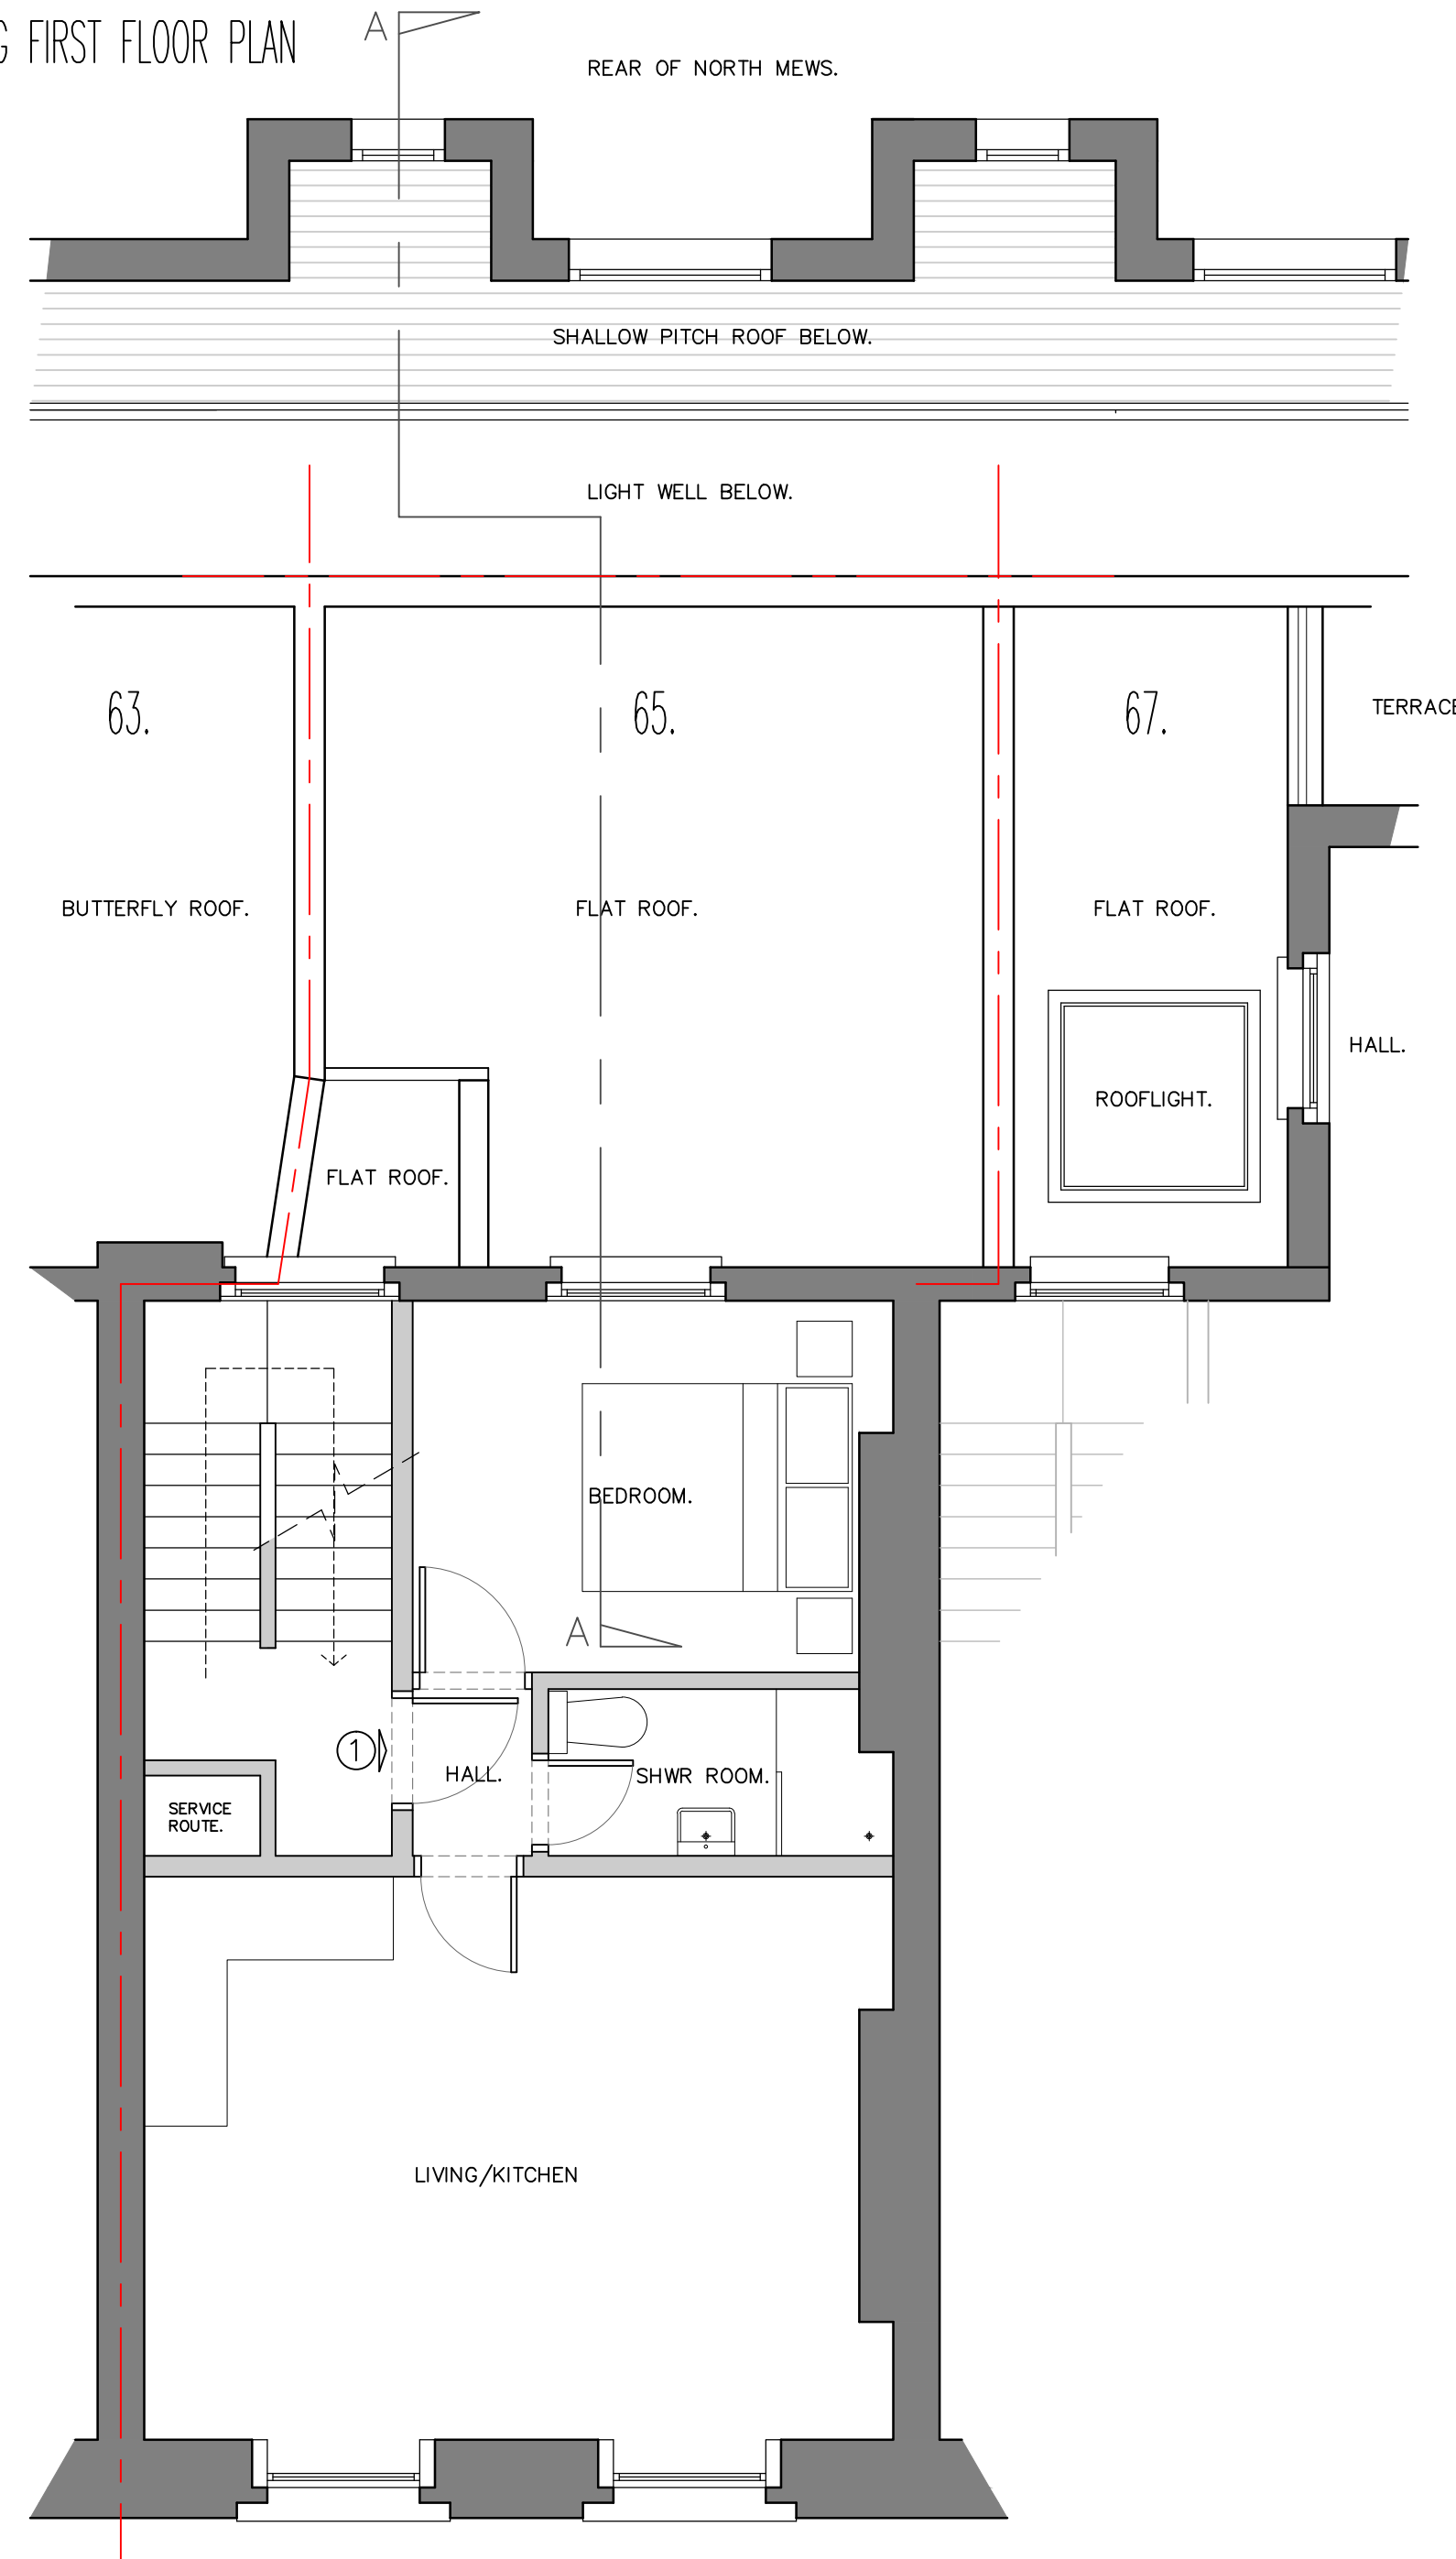

PROPOSED FIRST FLOOR PLAN

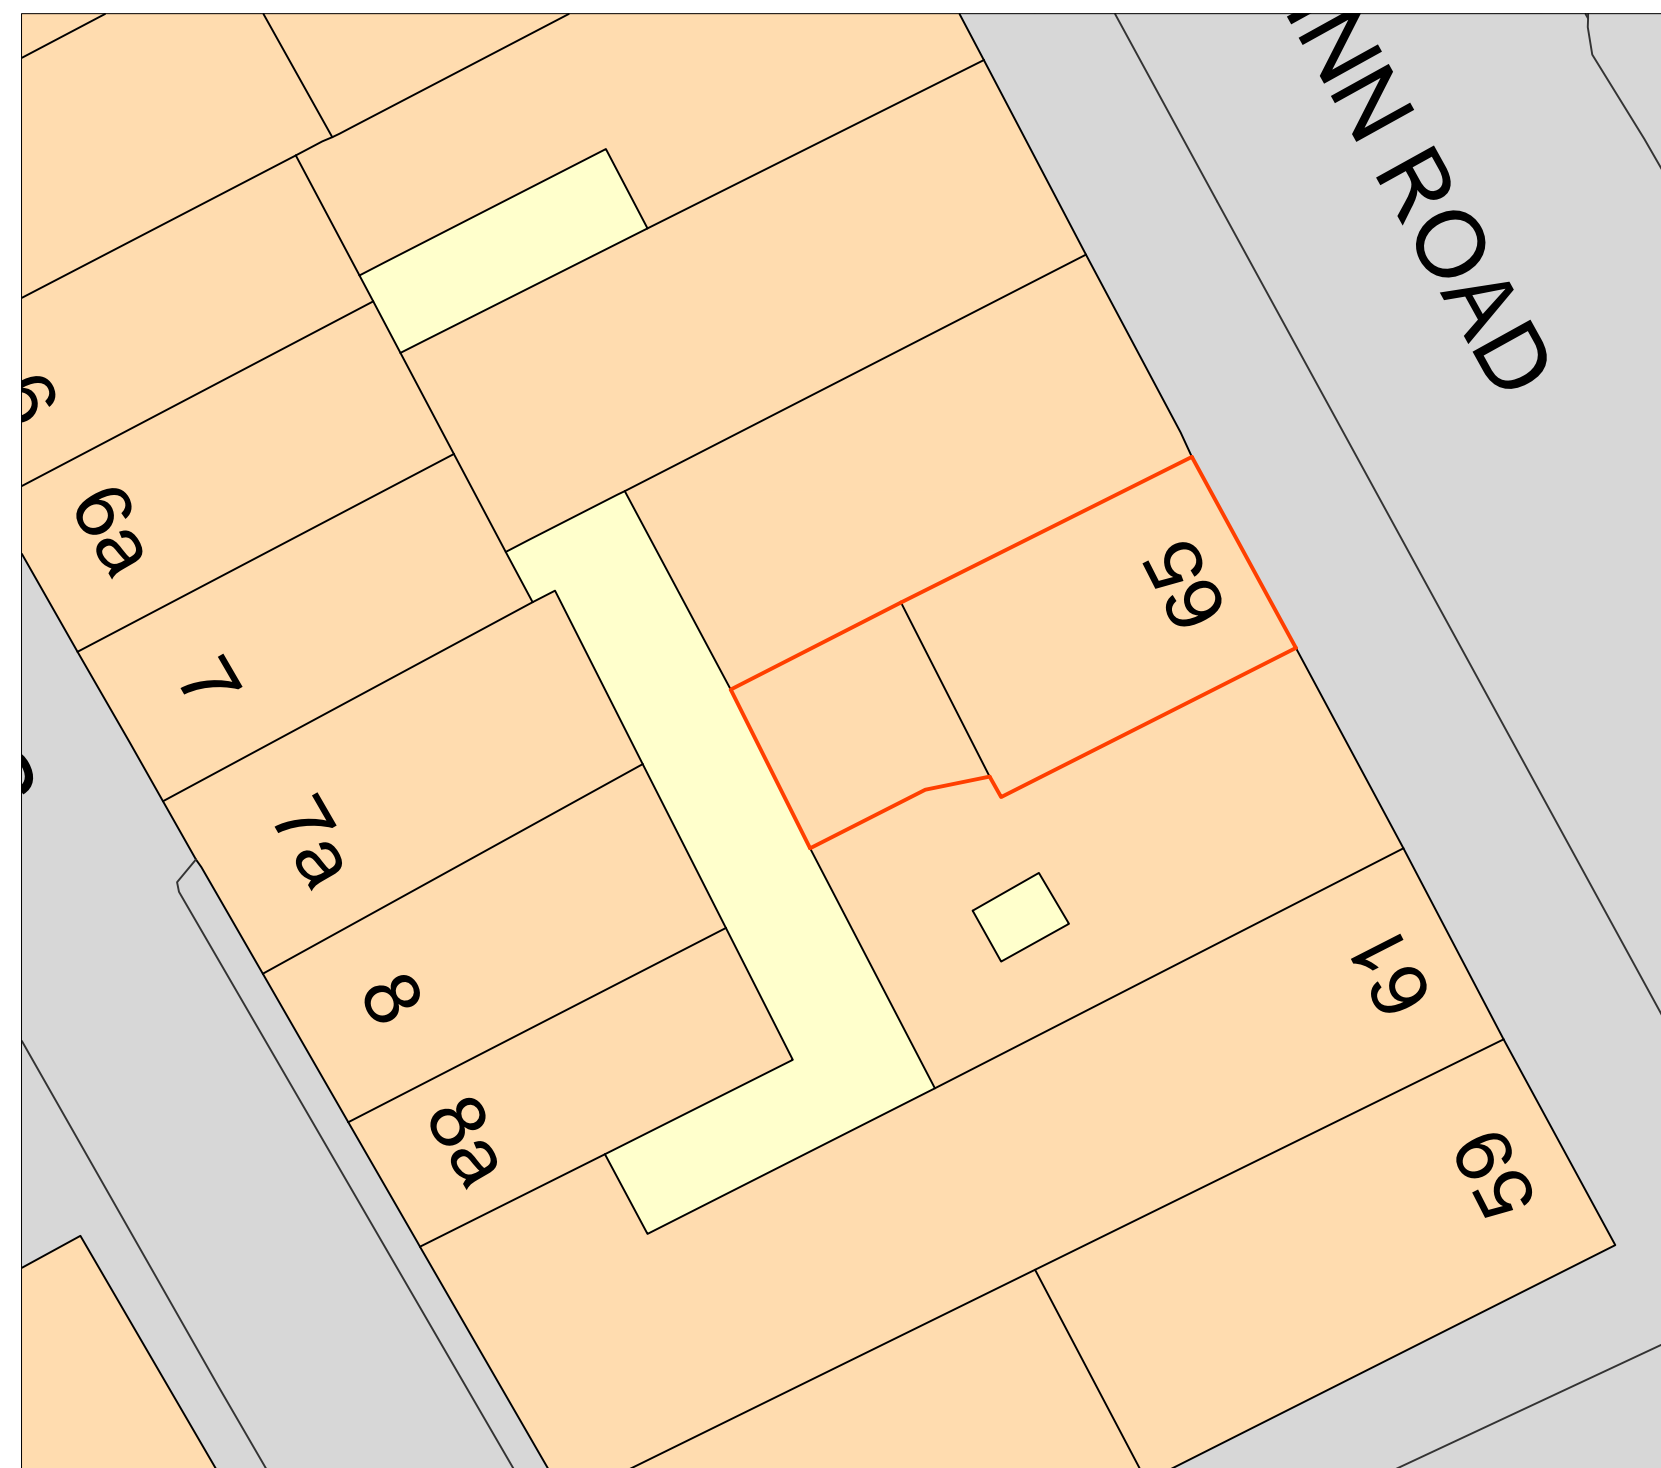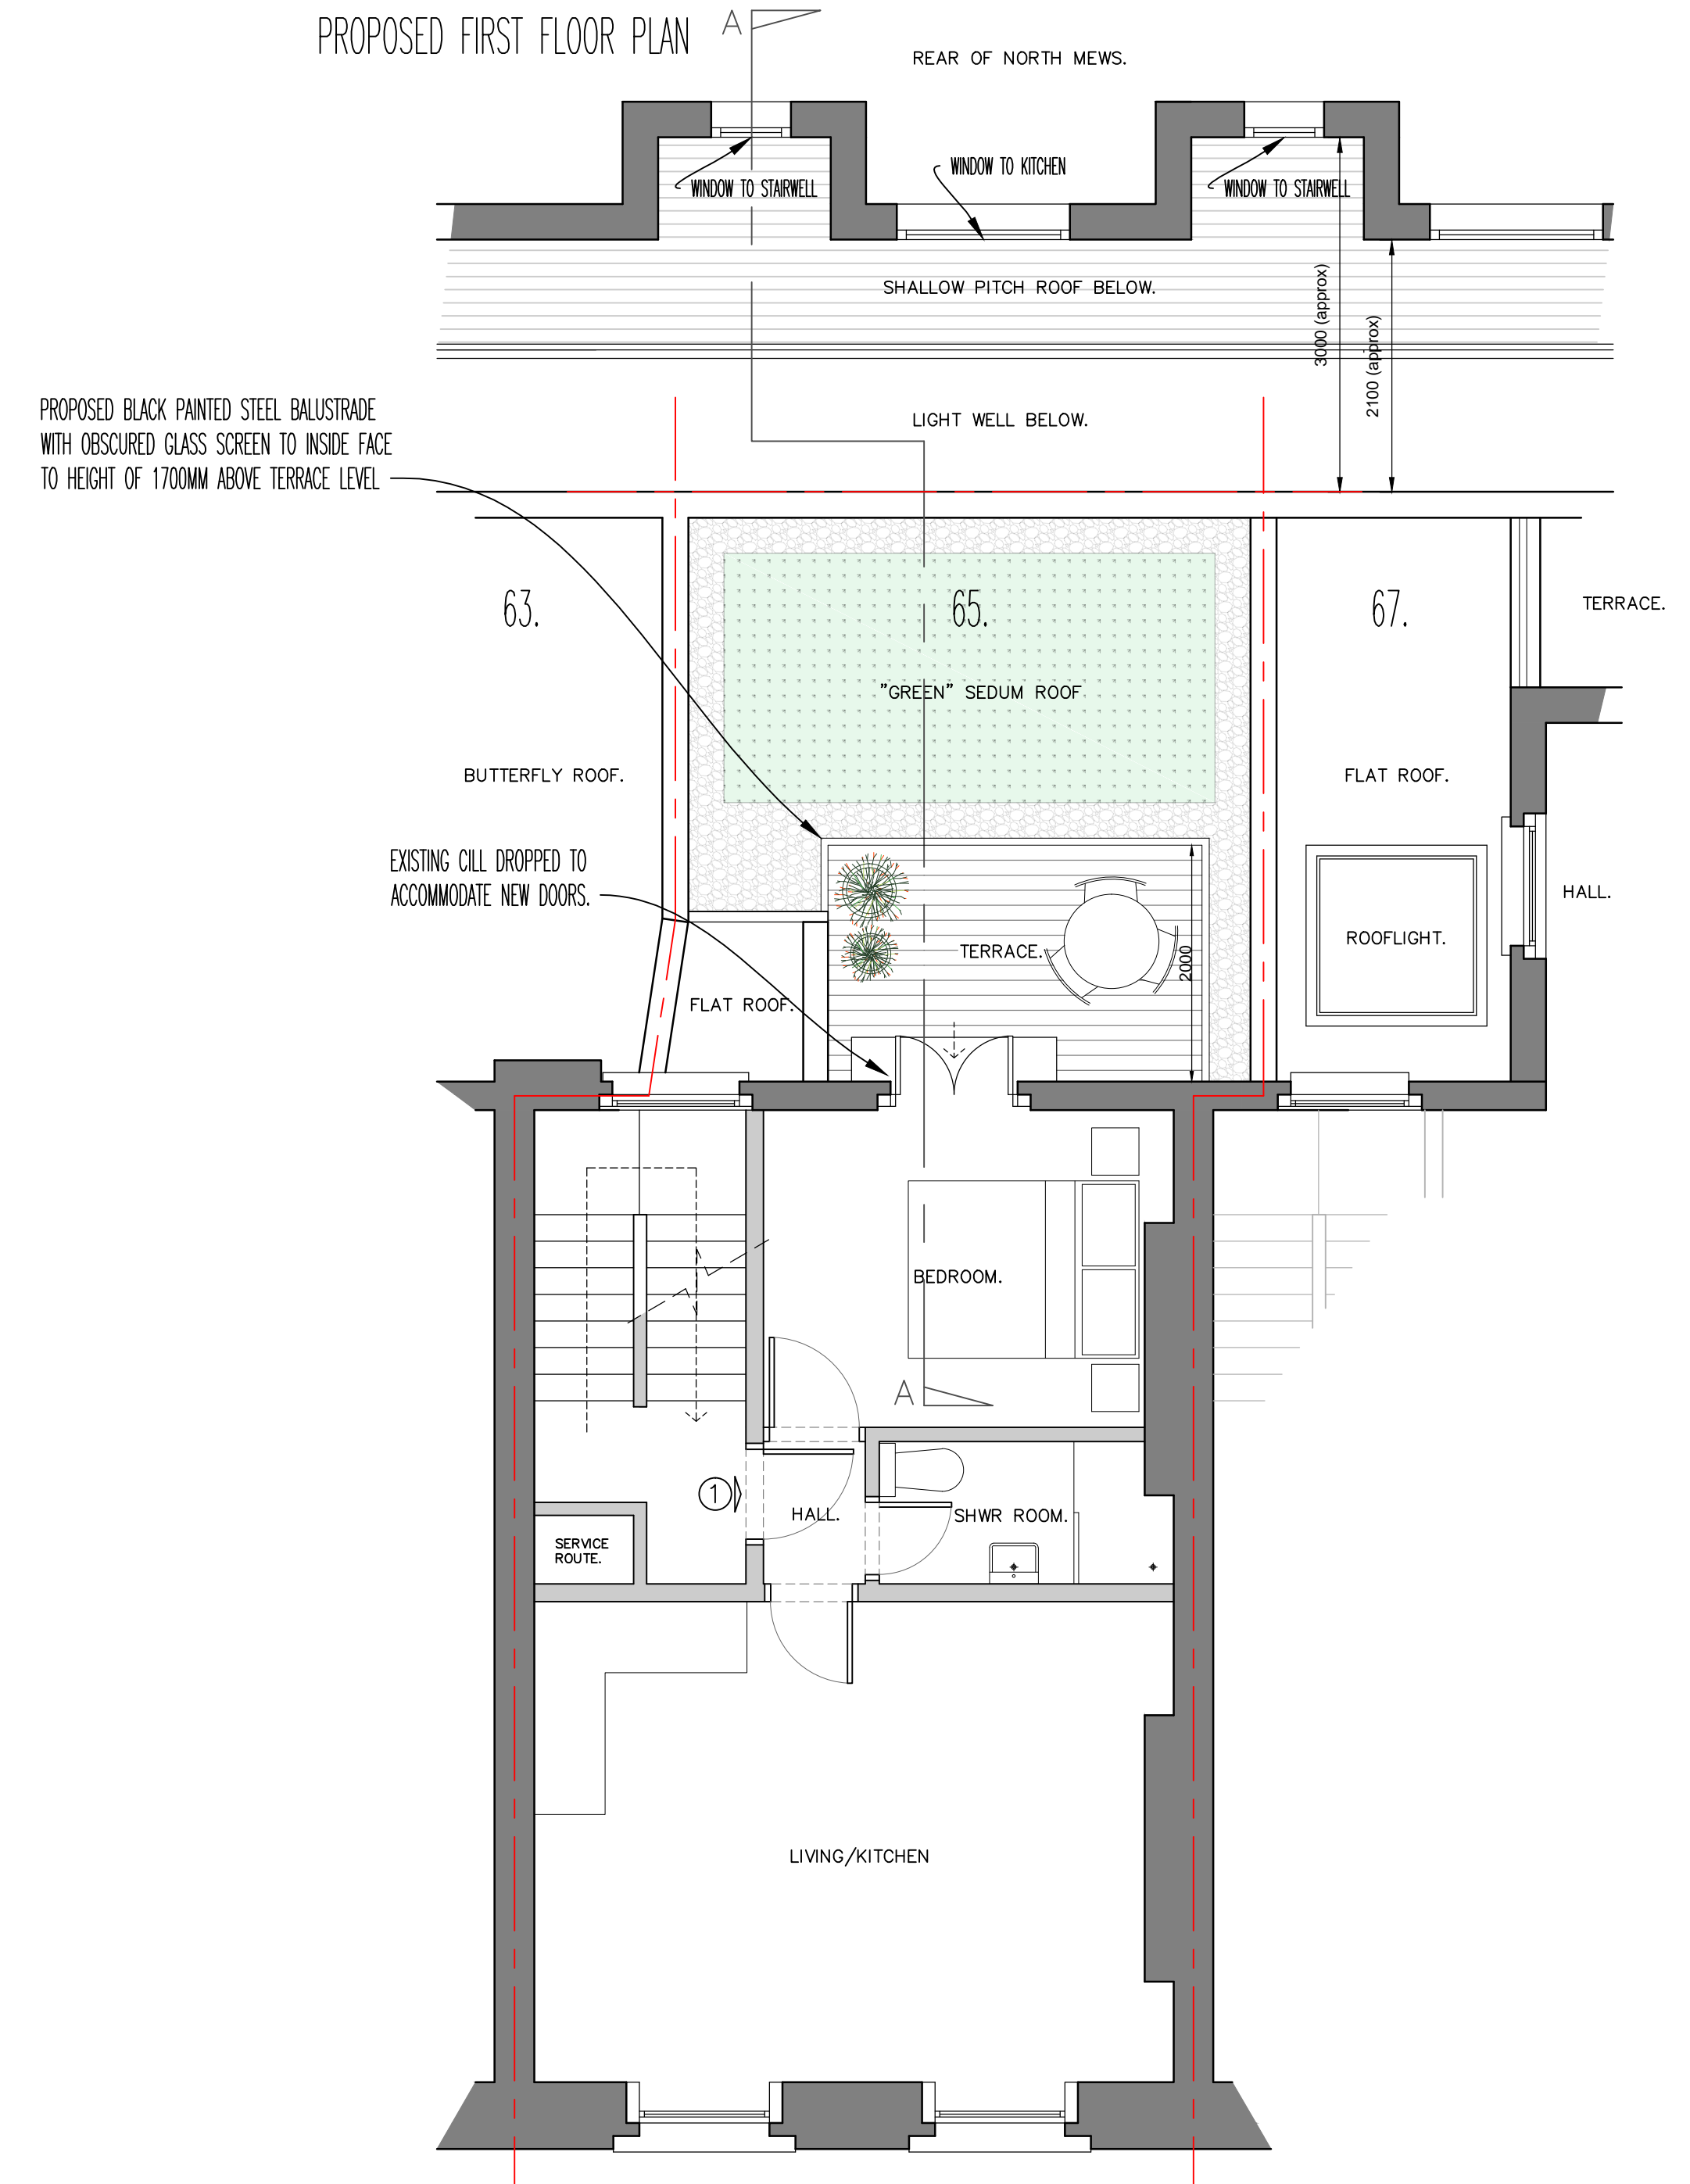

BLOCK PLAN 1:200 (PROPOSED AS EXISTING)



LOCATION PLAN 1:1250

notes  
 Any discrepancies in dimensions or detail to be reported to the architect immediately.  
 This drawing is to be read in conjunction with all relevant architectural, structural and services drawings.  
 This drawing remains the copyright of Savage & Pottinger Design Ltd and may not be copied or used without their prior consent

revisions  
 r2) obscured glass screen added to inside face of balustrade.

client  
 KSTTK PROPERTIES

project  
 FLAT 1, 65 GRAY'S INN ROAD  
 LONDON WC1X 8TL  
 title  
 PROPOSED REAR TERRACE  
 EXISTING AND PROPOSED PLANS

scale date drg. no.  
 1:50 @A1 APRIL 16 1516/TP2/01r2

Savage & Pottinger Design  
 11 Eton Garages, Lancaster Grove, Telephone: 07523 002 471  
 Belsize Park, London NW3 4PE Email: mail@spdcnsult.co.uk