



0m 2m 4m 6m 8m 10m
VISUAL SCALE 1:100 @ A1


South Elevation - Proposed
1 : 100



0 5 M PROPOSED FRONT ELEVATION


Window Sizes

| Ref | Planning Approved (Scaled) | Application |
|------|----------------------------|---------------------------|
| W001 | 2800x2600mm Oriel | 2700x2250mm Oriel |
| W003 | 2250x1500mm | 2250x1500mm |
| W013 | 900x1500mm | 787x1500mm |
| W014 | 2800x2600mm Oriel | 2700x2250mm Oriel |
| W101 | 2800x2250mm Oriel | 2700x2250mm Oriel |
| W103 | 2250x1500mm | 2250x1500mm |
| W113 | 900x1500mm | 787x1500mm |
| W114 | 2800x2250mm Oriel | 2700x2250mm Oriel |
| W115 | 1013x1500mm | 1013x1500mm |
| W116 | 1013x1500mm | 1013x1500mm |
| W201 | 2800x2250mm Oriel | 2700x2250mm Oriel |
| W203 | 900x2100mm | 900x2100mm |
| W210 | 2800x2250mm Oriel | 2700x2250mm Oriel |
| W211 | 1013x1500mm | 1013x1500mm |
| W212 | 1013x1500mm | 1013x1500mm |
| W301 | 5200x2625mm | 5200x2625mm |
| W307 | 5200x2625mm | 5200x2625mm |
| W308 | 2900mm wide | 2900mm wide |
| D001 | 1000mm wide x 2250mm high | 1800mm wide x 2250mm high |

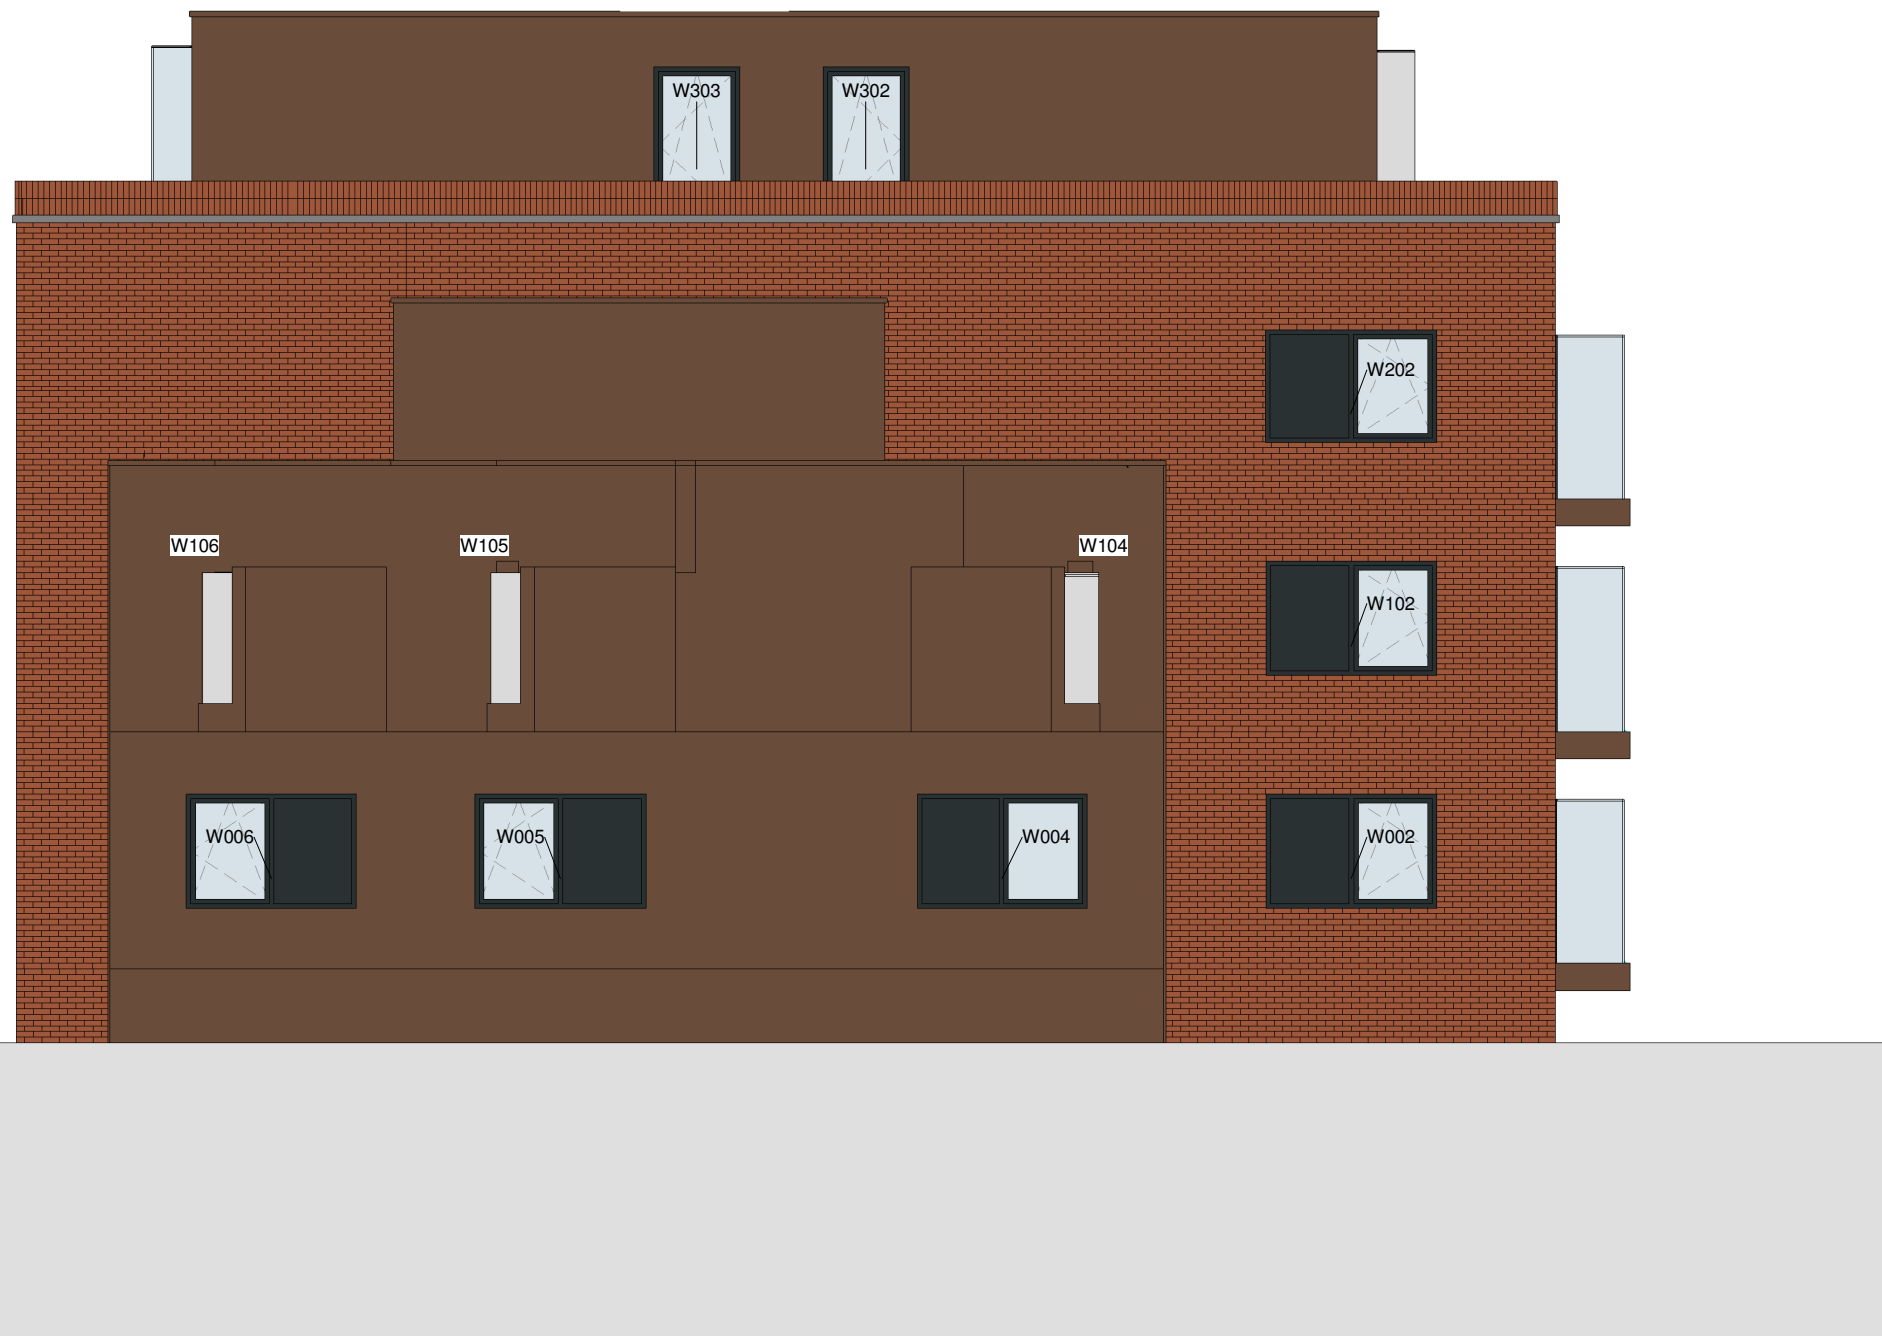

0m 2m 4m 6m 8m 10m
VISUAL SCALE 1:100 @ A1

West Elevation - Proposed
1 : 100

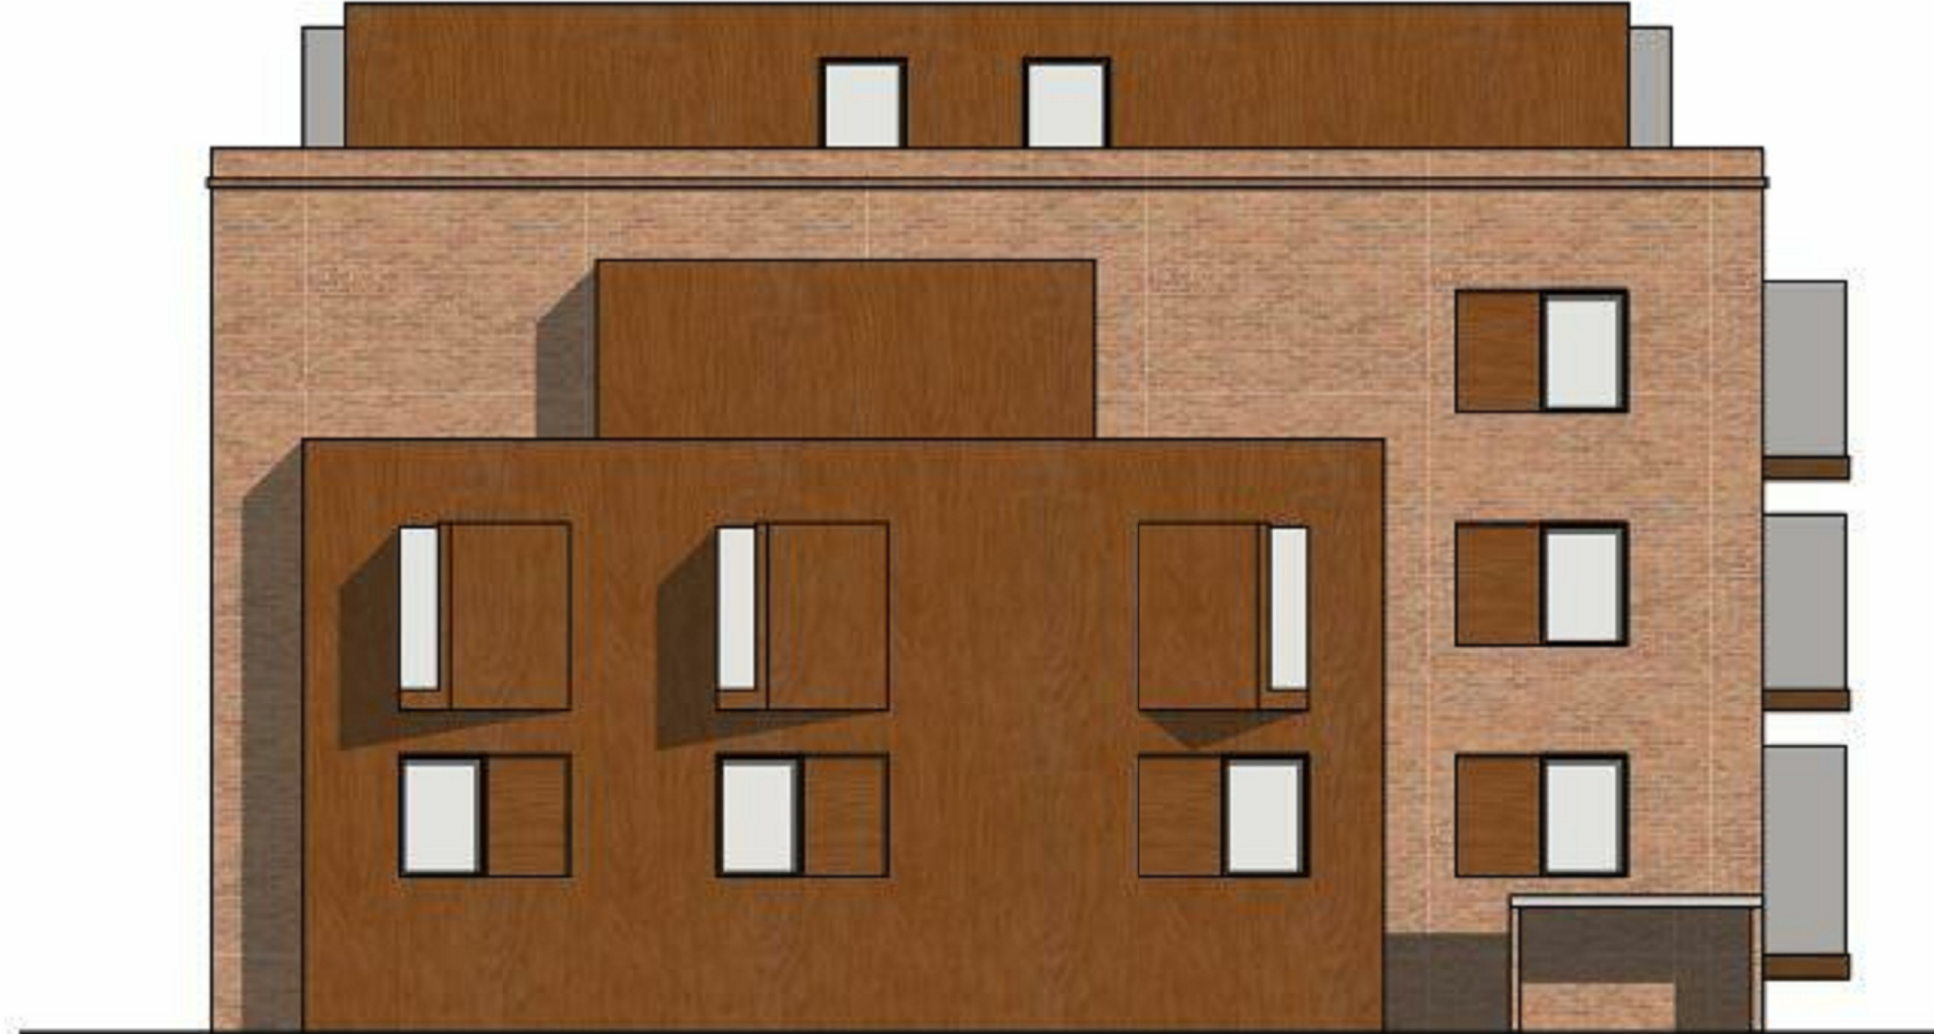

0 5 M PROPOSED WEST ELEVATION

Window Sizes

| Ref | Planning Approved (Scaled) | Application |
|------|----------------------------|------------------------|
| W002 | 2250x1500mm | 2250x1500mm |
| W004 | 2250x1500mm | 2250x1500mm |
| W005 | 2250x1500mm | 2250x1500mm |
| W006 | 2250x1500mm | 2250x1500mm |
| W102 | 2250x1500mm | 2250x1500mm |
| W104 | 800x2100mm in sawtooth | 800x2100mm in sawtooth |
| W105 | 800x2100mm in sawtooth | 800x2100mm in sawtooth |
| W106 | 800x2100mm in sawtooth | 800x2100mm in sawtooth |
| W202 | 2250x1500mm | 2250x1500mm |
| W302 | 900x1500mm | 900x1500mm |
| W303 | 900x1500mm | 900x1500mm |

| | | | | |
|----|----------|--|----|-----|
| A | 17.11.16 | Windows adjusted generally. Parapet levels updated. | AM | DRJ |
| No | Date | Description | By | Ckd |

ASHBURY & BLOOM
SETTING TRENDS IN PROPERTY DEVELOPMENT

PROJECT
264-270 FINCHLEY ROAD, NW3

TITLE
GA Building Elevations 2

| | | | |
|----------------|--------------|---------|----|
| DRAWING STATUS | | | |
| PLANNING | | | |
| DRAWN | DRJ | CHECKED | AM |
| SCALE | 1 : 100 @ A1 | | |
| DATE | 10/20/16 | | |

wcecarchitects
4th Floor, South Building, Staple Inn Buildings,
High Holborn, London, WC1V 7PZ
Canwood Court, Canwood Road,
Sheepbridge, Chesterfield, S41 9QB
t: 020 3388 0019, e: email@wcec.co.uk, www.wcec.co.uk

| | | |
|---------|-------------|-----|
| JOB NO. | DRAWING NO. | REV |
| 15-470 | PL-20 | A |