

DO NOT SCALE FROM DRAWINGS EXCEPT FOR PLANNING PURPOSES

Check and verify all dimensions on site before starting work or workshop drawings. All measurements are to structural elements unless otherwise stated.

Report all discrepancies, errors or omissions between drawings, site conditions and all other documents to Guy Goodfellow Ltd.

Please read this drawing in conjunction with all other Architect's, Consultant's and Sub-contractor's drawings.

Materials, components and workmanship are to meet or exceed the requirements of current Building Regulations, British Standards codes of practice, and the appropriate manufacturer's recommendations.


Sanitaryware on drawing is indicative only. All M&E information is to be detailed by Gas Safe and/or NICEIC registered contractor and approved by Guy Goodfellow Ltd.

Listed Buildings may need underpinning and this will require Listed Building Consent.

This drawing is issued on condition that it is not copied, reprinted or disclosed to a third party without the prior written consent of Guy Goodfellow Ltd.

This drawing and design are copyright.

© Guy Goodfellow Ltd

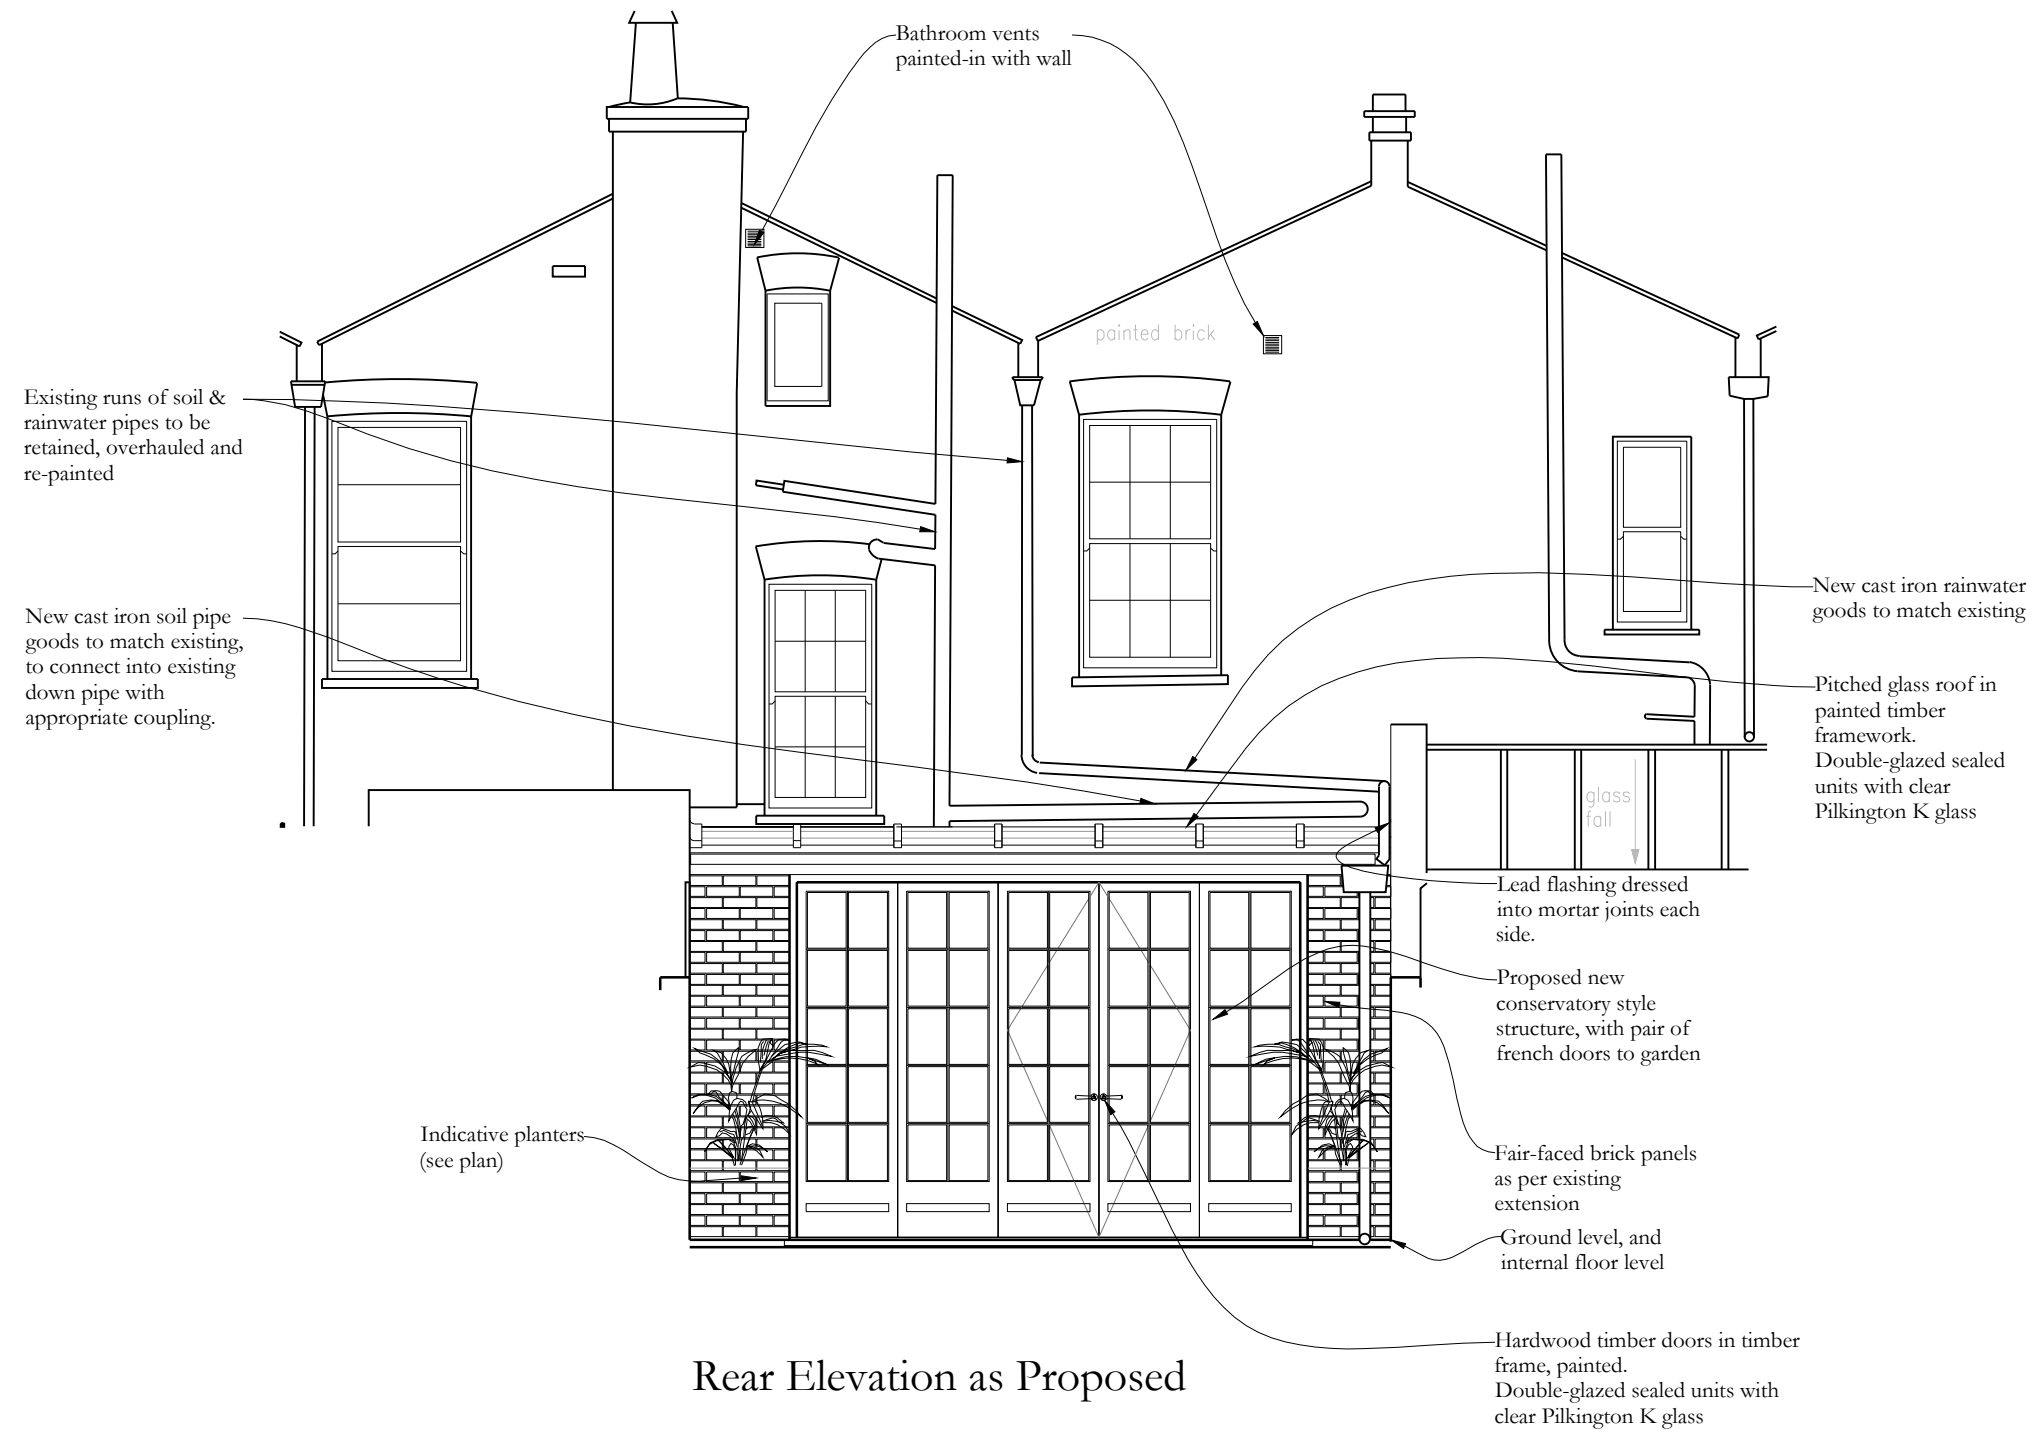

Rear Elevation as Proposed

Revisions:

REV A - Proposed sash window layout amended

REV B - new French door & glass roof scheme shown

REV C - additional notation, extract vents indicated

PLANNING

GUY GOODFELLOW  
INTERIORS AND ARCHITECTURAL DESIGN

13 LANGTON STREET, LONDON, SW10 0JL  
+44 (0)207 349 0728  
MAIL@GUYGOODFELLOW.COM

PROJECT

Leverton Street

DRAWING TITLE

Rear Elevation  
Proposed Works

SCALE DRAWN BY

1:50 @ A3 MHE

DATE CREATED

Feb 2016

DRAWING NUMBER REVISION

GGL-LEV-007 C

DO NOT SCALE THIS DRAWING  
ALL DIMENSIONS TO BE CONFIRMED ON SITE  
ALL DISCREPANCIES TO BE REPORTED TO THE DESIGNERS

NB..see also drawing  
GGL-LEV-011 for 1:20 version

