

KING'S TERRACE 89 PLENDER STREET 86-88 PLENDER STREET

 P2
 18/11/16
 Planning Submission
 BF/SF

 P1
 14/12/15
 Planning Submission
 KK / HN

 REV
 DATE
 COMMENT
 IS / CK

KK/HM IS/CK

REVISION



NOTES
Do not scale from this drawing. All dimensions to be confirmed on site. Architect to be informed of any discrepancies before any action is taken. This drawing is copyright © Manalo & White Ltd.

MANALO &WHITE

UNIT 301, METROPOLITAN WHARF BUILDING, 70 WAPPING WALL, LONDON E1W 3SS T 02072654945 E mail@manaloandwhite.co.uk

PROJECT

THE WESLEY CAMDEN

DRAWING Proposed Demolition: Plender Street Elevation SCALE

1:100 @ A3

STATUS Planning

DRAWING No.

859_03/03/0800



 P2
 18/11/16
 Planning Submission
 BF/SF

 P1
 14/12/15
 Planning Submission
 KK / HM

 REV
 DATE
 COMMENT
 IS / CK

Hatching indicates areas to be demolished



NOTES
Do not scale from this drawing. All dimensions to be confirmed on site. Architect to be informed of any discrepancies before any action is taken. This drawing is copyright © Manalo & White Ltd.

MANALO &WHITE

UNIT 301, METROPOLITAN WHARF BUILDING, 70 WAPPING WALL, LONDON E1W 3SS T 02072654945 E mail@manaloandwhite.co.uk

PROJECT


THE WESLEY CAMDEN

DRAWING Proposed Demolition: King's Terrace Elevation SCALE 1:100 @ A3

STATUS Planning

DRAWING No. 859_03/03/0801

REVISION

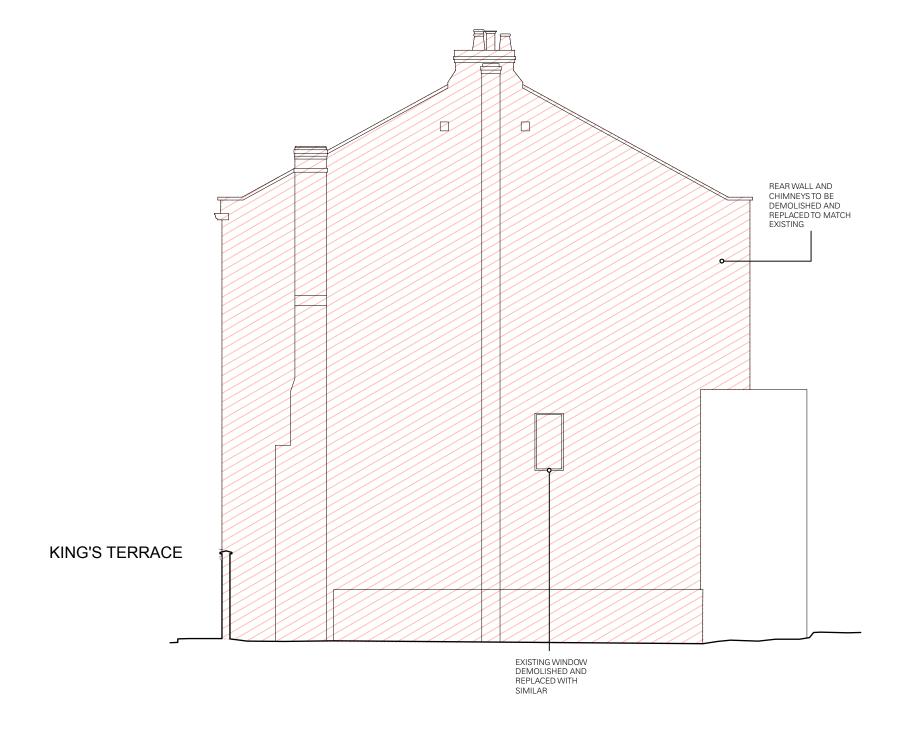

 P2
 18/11/16
 Planning Submission
 BF/SF

 P1
 14/12/15
 Planning Submission
 KK / HM

 REV
 DATE
 COMMENT
 IS / CK

Hatching indicates areas to be demolished



NOTES
Do not scale from this drawing. All dimensions to be confirmed on site. Architect to be informed of any discrepancies before any action is taken. This drawing is copyright © Manalo & White Ltd.

MANALO &WHITE

UNIT 301, METROPOLITAN WHARF BUILDING, 70 WAPPING WALL, LONDON E1W 3SS T 02072654945 E mail@manaloandwhite.co.uk

PROJECT

THE WESLEY CAMDEN

DRAWING

Proposed Demolition: Rear Elevation

SCALE 1:100 @ A3

STATUS Planning

DRAWING No.

859_03/03/0802

REVISION



 P2
 18/11/16
 Planning Submission
 BF/SF

 P1
 14/12/15
 Planning Submission
 KK / HM

 REV
 DATE
 COMMENT
 IS / CK



NOTES
Do not scale from this drawing. All dimensions to be confirmed on site. Architect to be informed of any discrepancies before any action is taken. This drawing is copyright © Manalo & White Ltd.

MANALO & WHITE ARCHITECTS

UNIT 301, METROPOLITAN WHARF BUILDING, 70 WAPPING WALL, LONDON E1W 3SS T 02072654945 E mail@manaloandwhite.co.uk

PROJECT

THE WESLEY CAMDEN

DRAWING Proposed Demolition: Courtyard Elevation SCALE 1:100 @ A3

STATUS Planning

DRAWING No. 859_03/03/0803

REVISION