


| REVISION | DATE | DNW | CHK |
|----------|----------|-----|-----|
| A | 04.01.16 | IP | XX |
| B | 29.02.16 | IP | XX |


FURNITURE SHOWN
GLASS RACK ADDED, ALTERATION TO TRADE SPACE AT MEZZANINE.

This drawing is the property of Design Venue Limited. Copyright and design rights are reserved by them and the drawing is issued on the condition that it is not copied either wholly or in part without the written consent of Design Venue Limited.


DO NOT SCALE OF THIS DRAWING. Figured dimensions to take preference over those scaled. All dimensions to be checked on site before commencement of any work or shop drawings. This drawing is to be read with the specification when existing. Any discrepancies should be brought to the attention of the architect / designer.

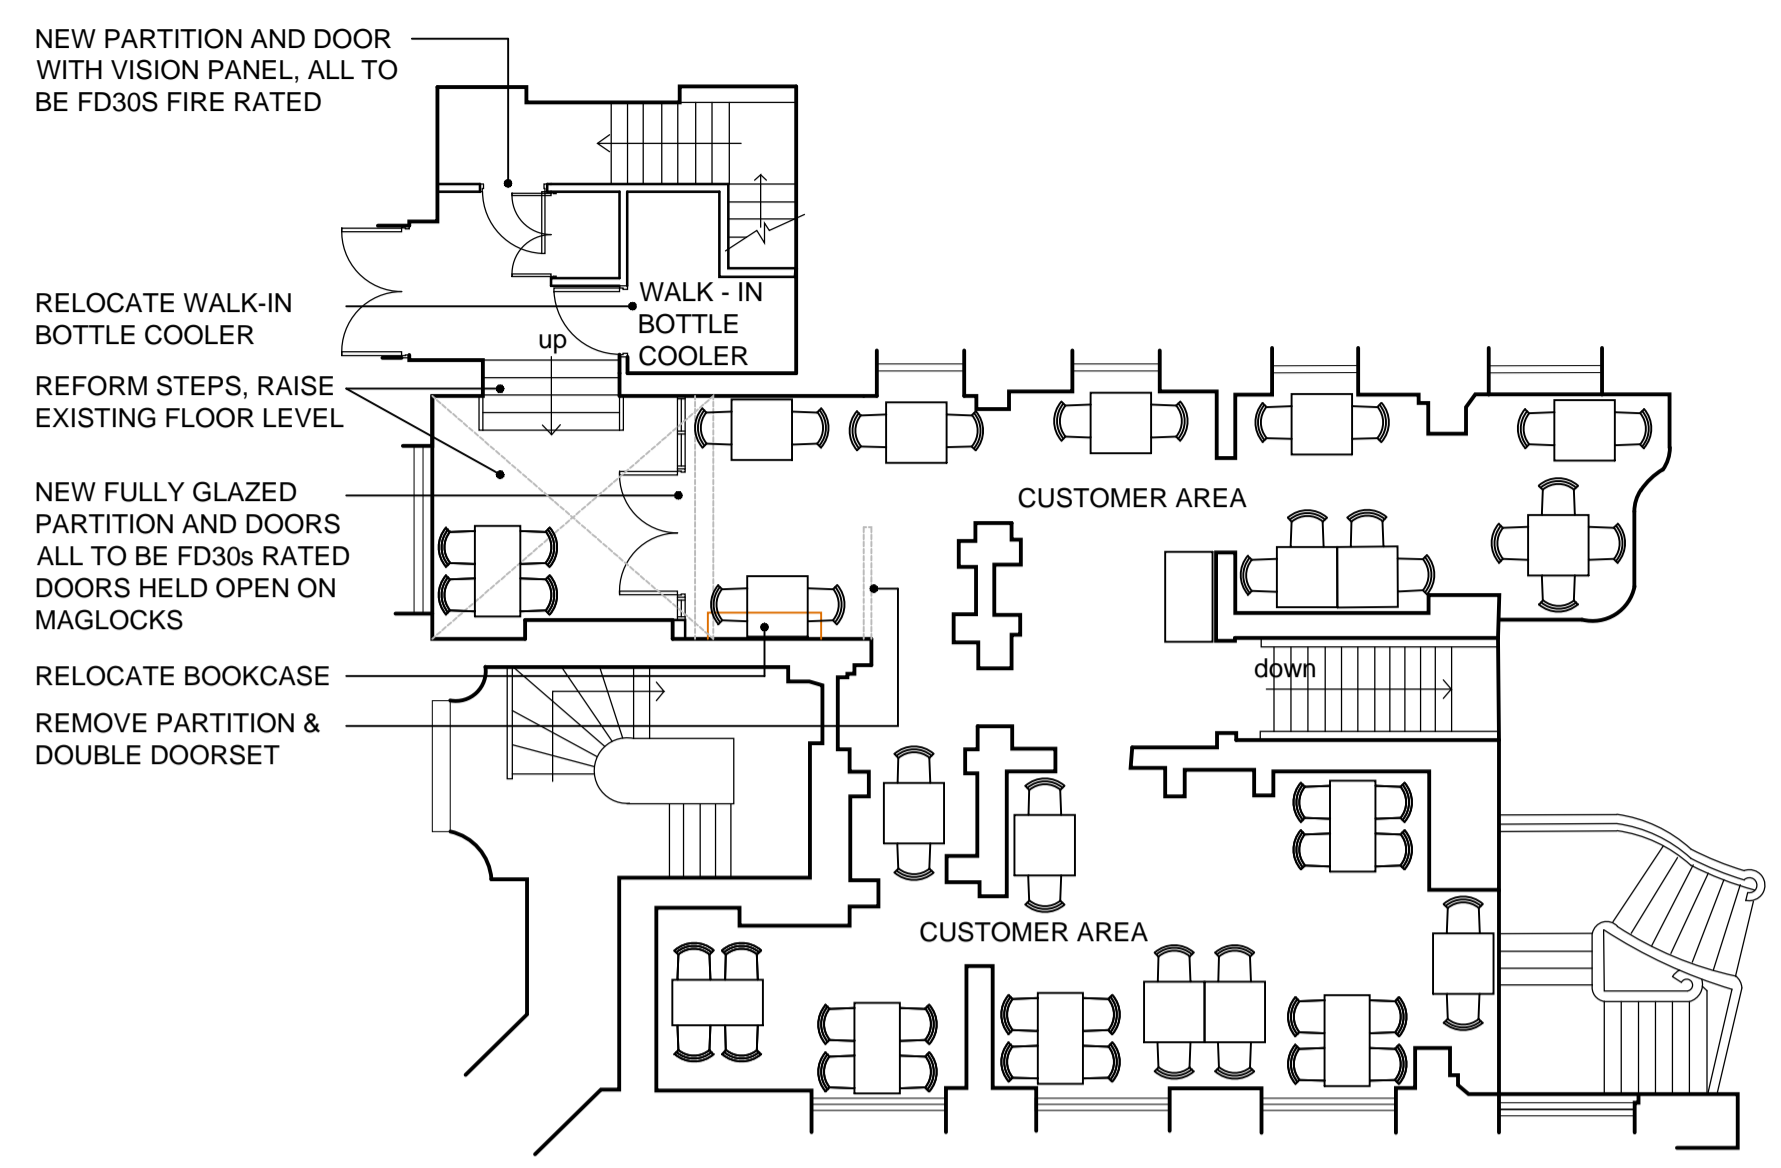

PROPOSED MEZZANINE FLOOR
Scale 1:100

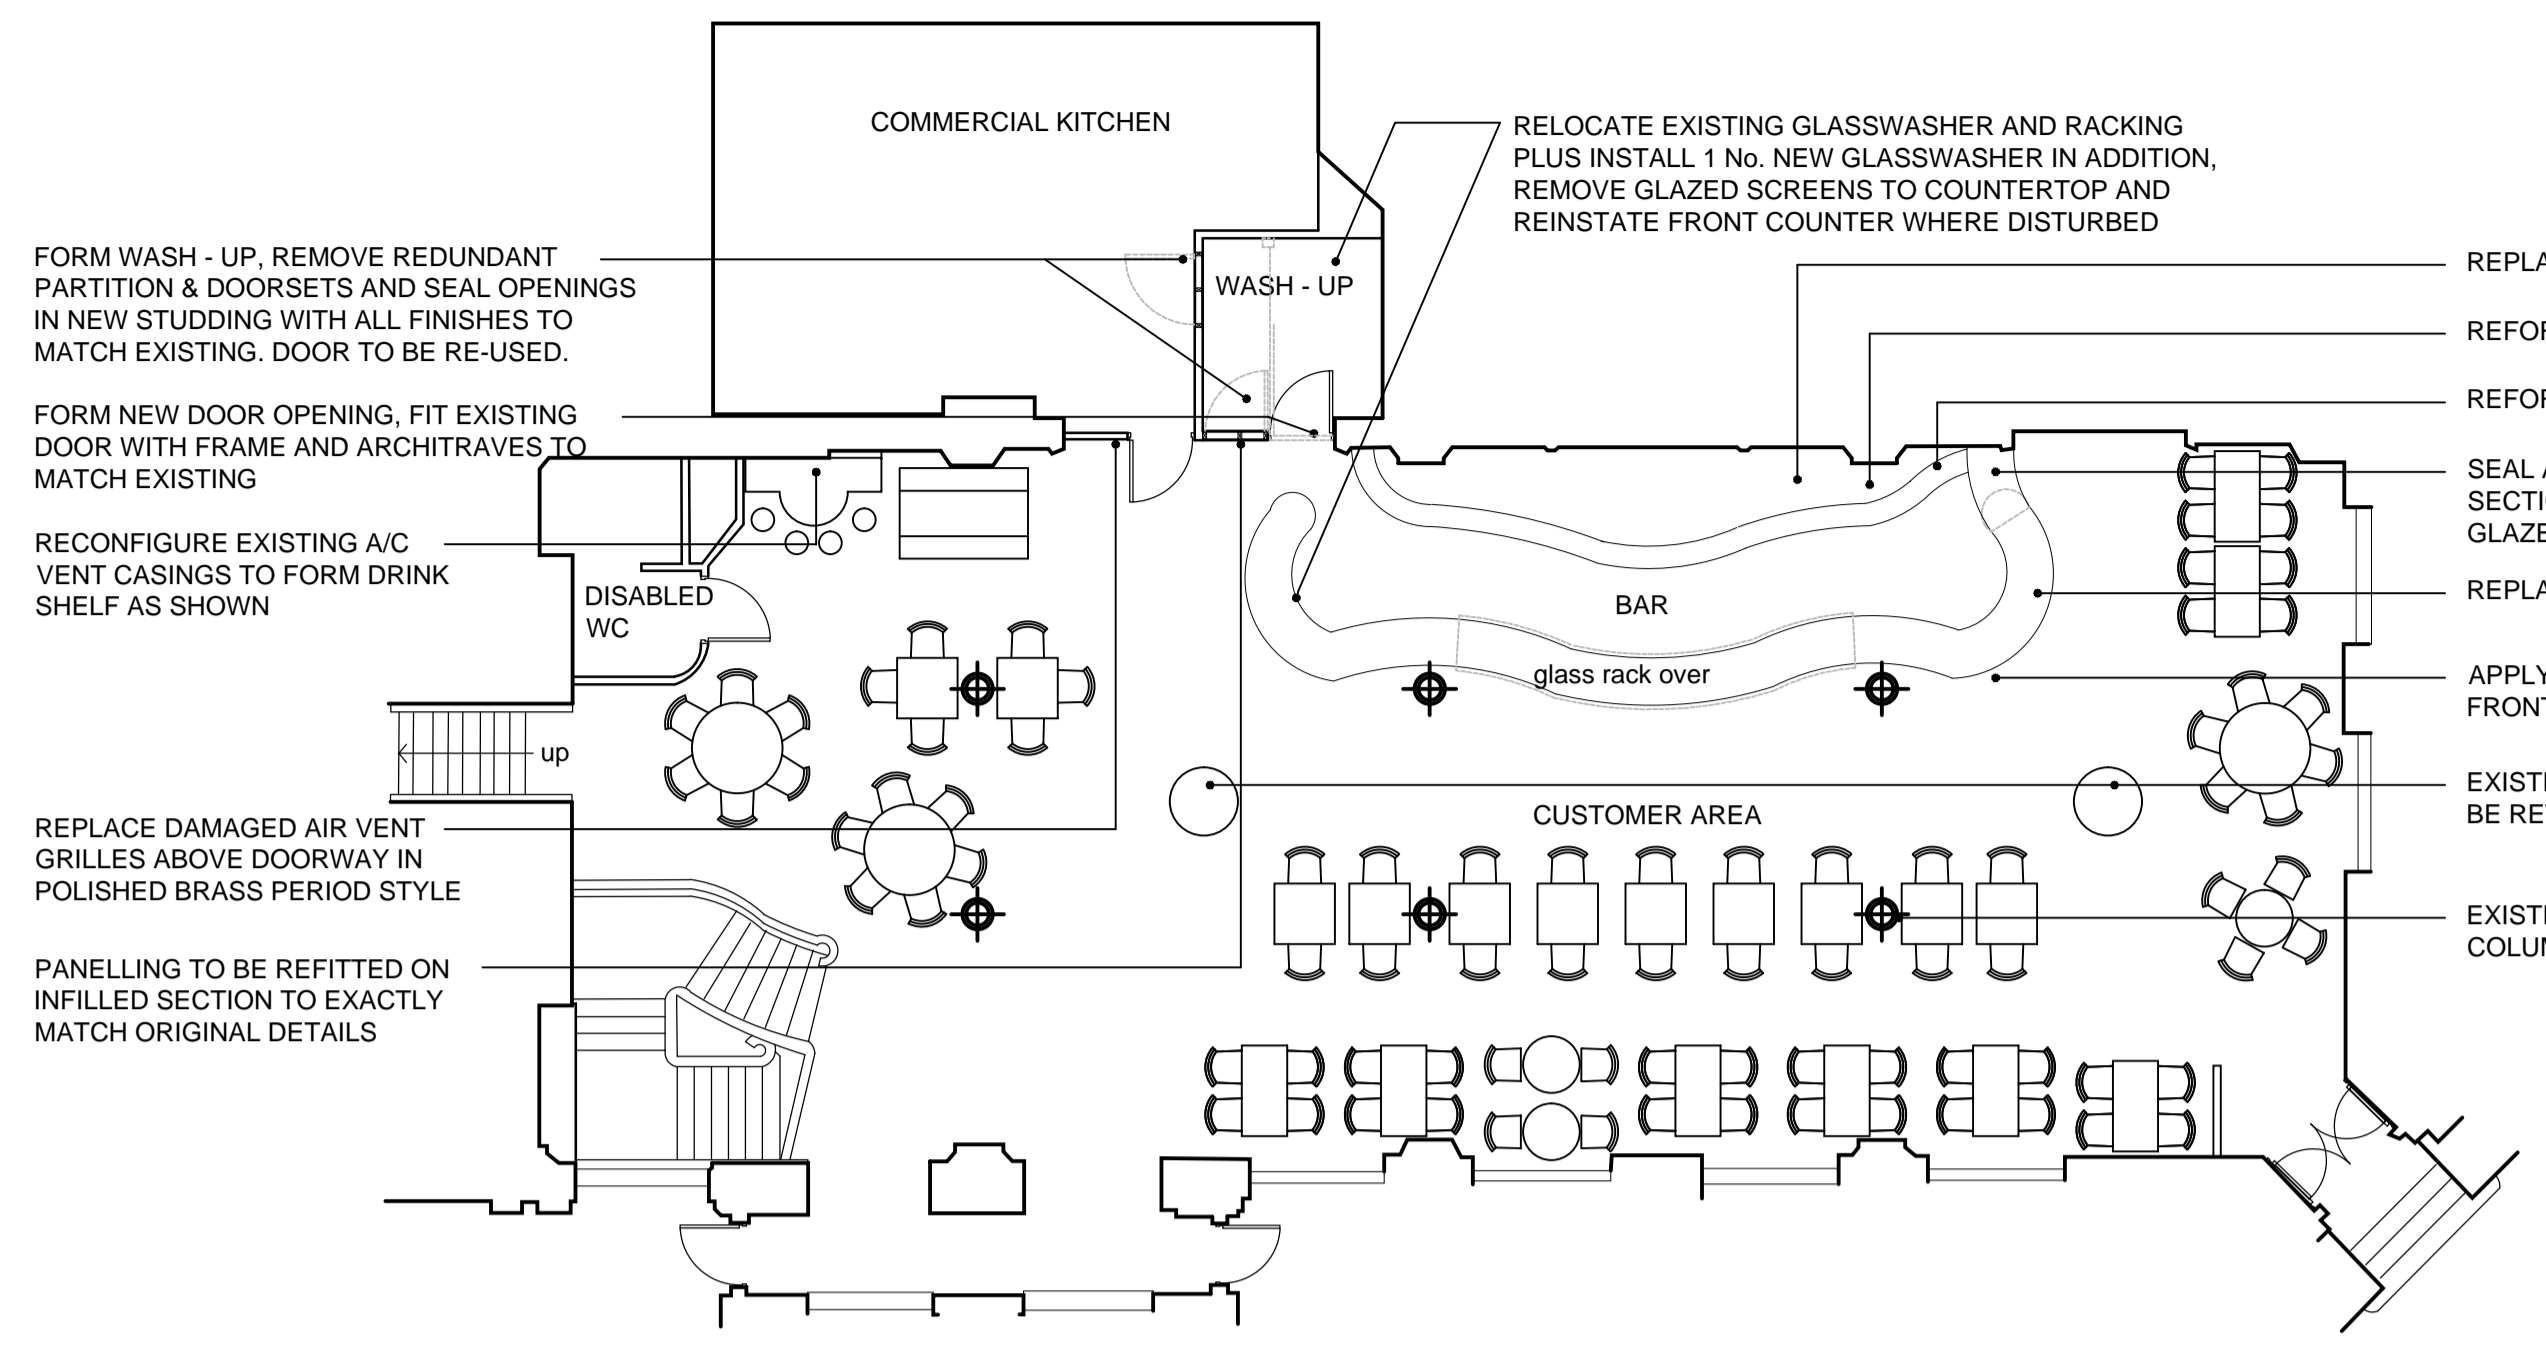

PROPOSED GROUND FLOOR
Scale 1:100

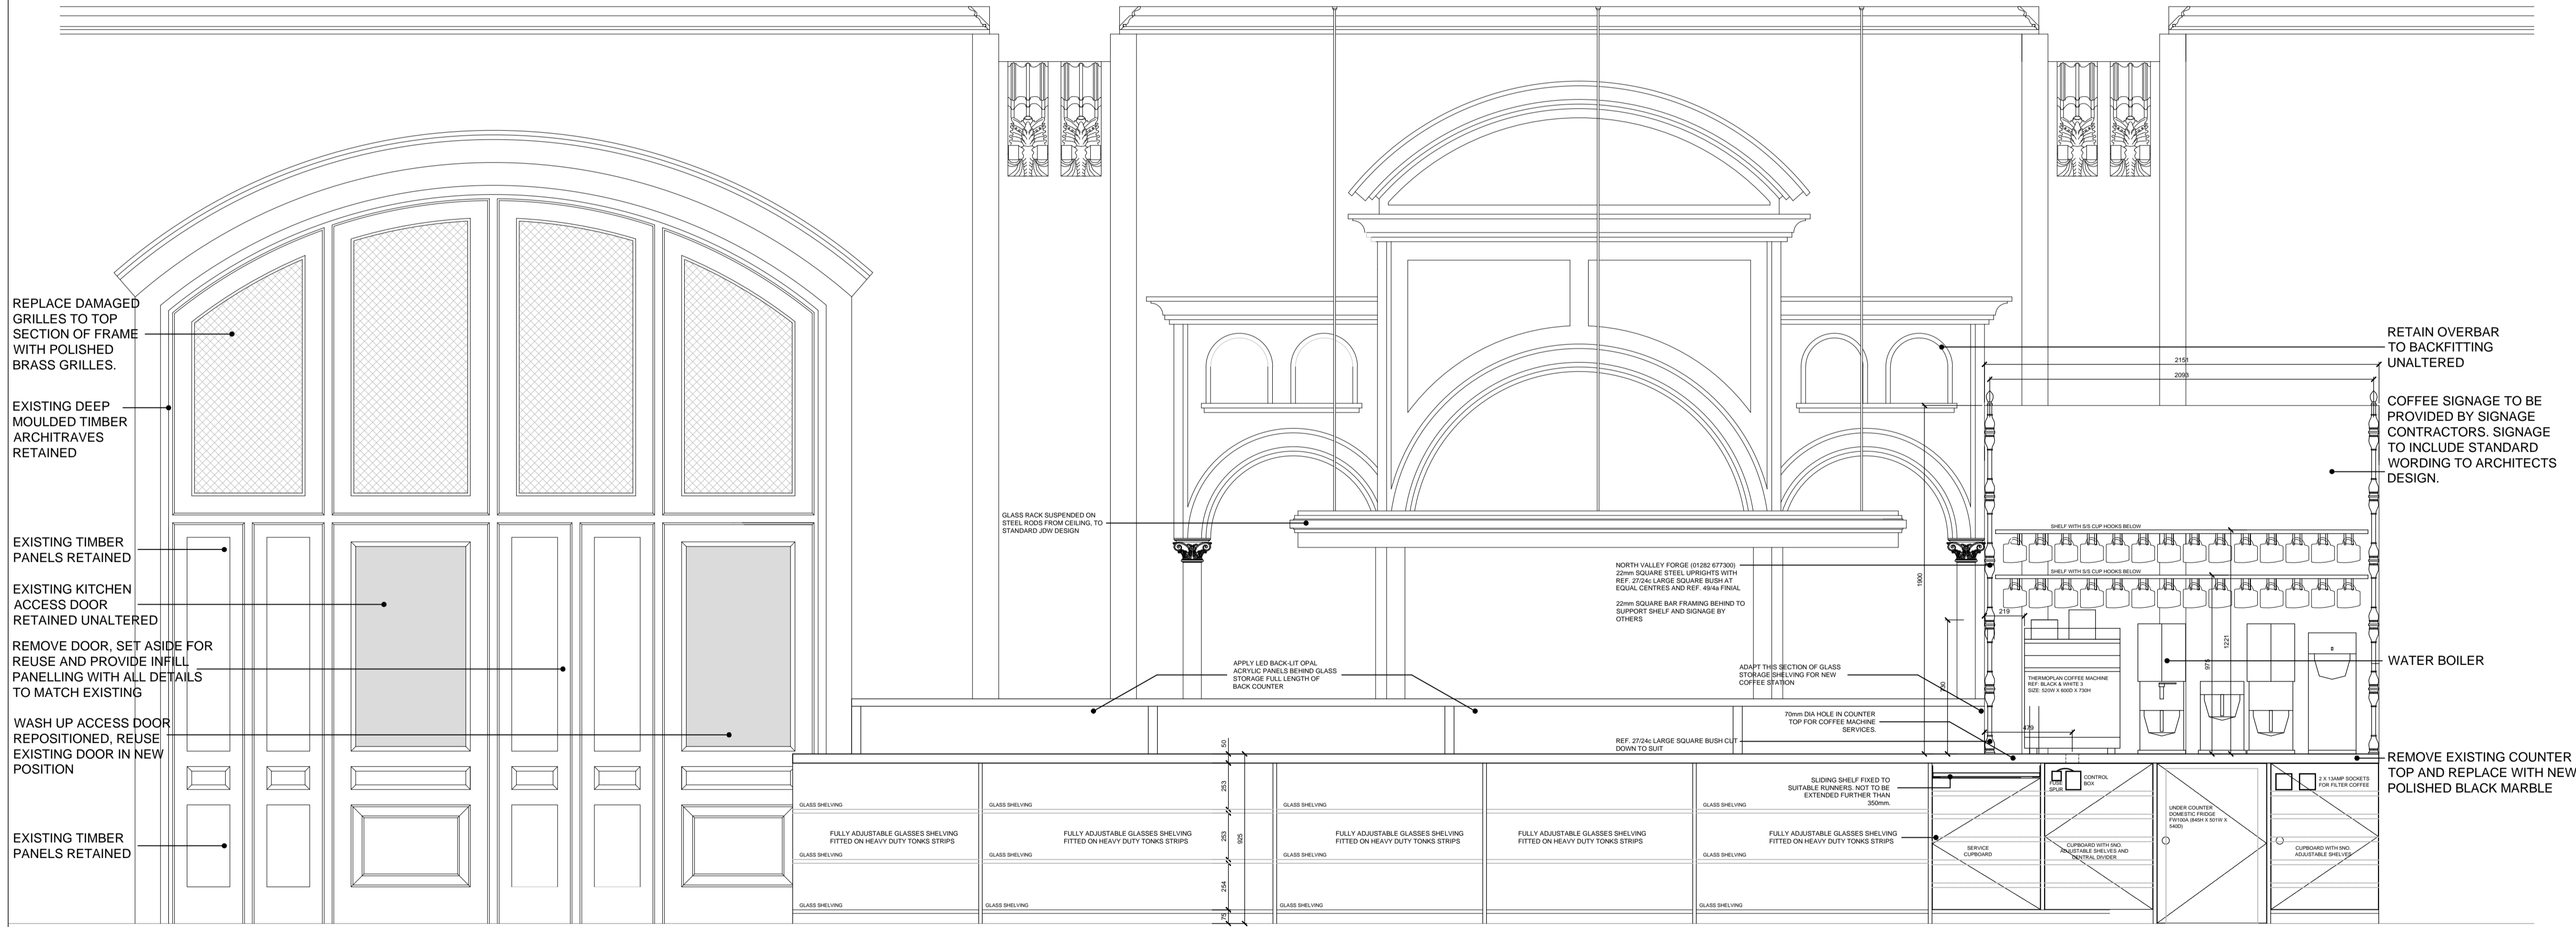

DOOR AND FRAME ELEVATION AS PROPOSED
Scale 1:20

BACKBAR ELEVATION AS PROPOSED
Scale 1:20

FRONT COUNTER ELEVATION AS PROPOSED
Scale 1:10

| | |
|------------------------|---|
| EXISTING AREA | 260 sq.m. 2798 sq.ft. |
| EXISTING COVERS | 46 UPSTAIRS 88 DOWNSTAIRS TOTAL 134 COVERS |
| PROPOSED AREA | 268 sq.m. 2884 sq.ft. |
| PROPOSED COVERS | 50 UPSTAIRS 92 DOWNSTAIRS TOTAL 142 COVERS |

NOTE:
CONTRACTOR TO CHECK AND VERIFY ALL SETTING OUT ON SITE PRIOR TO COMMENCING WORKS.

SERVICE REQUIREMENTS FOR CTS1 BLACK & WHITE ESPRESSO MACHINE
1. SINGLE PHASE 30AMP OR 3 PHASE 415V POWER SUPPLY
2. 15mm FLEXIBLE WATER INLET
3. 30mm TRAPPED WASTE

wetherspoon

DV ARCHITECTS
Hallcourt House, 8 Hallcourt Crescent,
Cannock, Staffordshire WS11 0AB
Tel: 01543 547 877
Email: studio@designvenue.co.uk

RIBA

**The Knights Templar,
Holburn (PN 0538)**

DRAWING TITLE
PROPOSED FLOOR PLANS

SCALE
1:100, 1:20, 1:10 @ A1

| | | |
|--------------------|----------------|------------------|
| DATE 07/01/2015 | DRAWN BY IP | CHECKED BY SW |
|--------------------|----------------|------------------|

STATUS
PRELIMINARY