



1 EXISTING PLAN : ROOF / GARDEN.

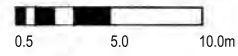

- 1.0 Existing Low Level Garden Landing & Staircase to Flat No 2
- 2.0 High Level Roof Terrace to Flat No 3
- 3.0 High Level Roof Terrace to Flat No 5

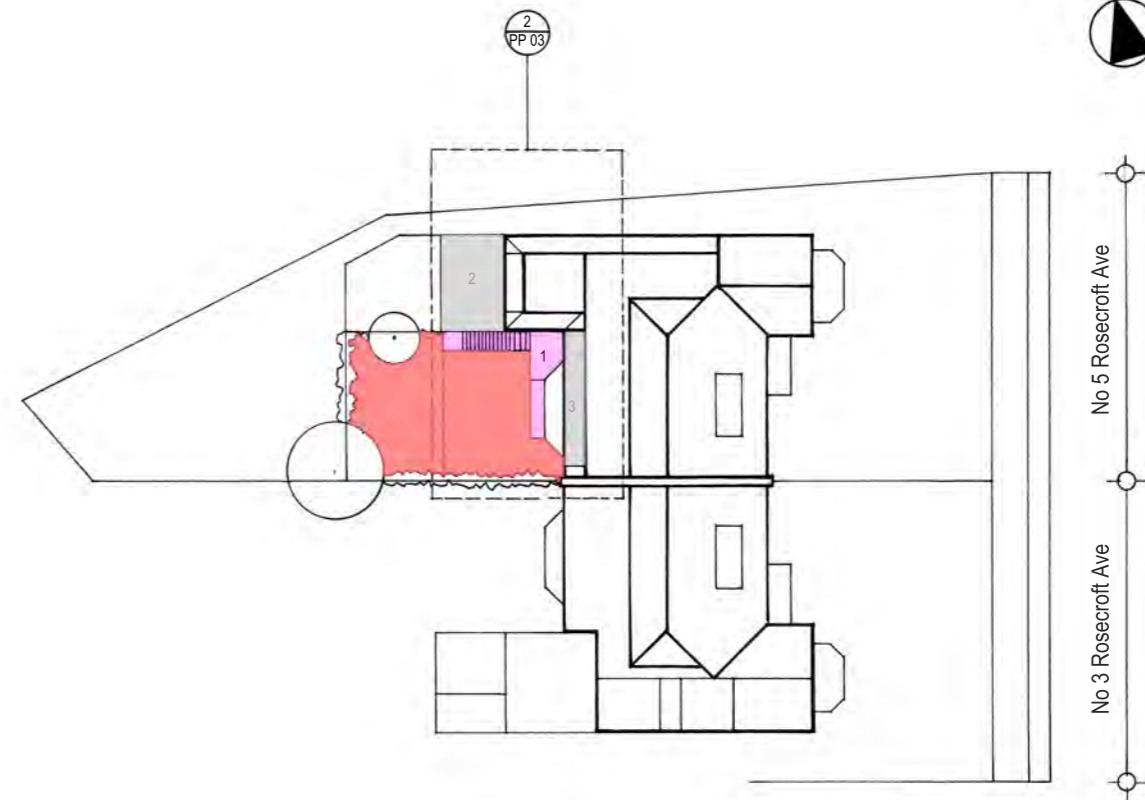

2 PROPOSED PLAN : ROOF / GARDEN

- 1.0 Proposed Replacement Landing & Staircase to Flat No 2
- 2.0 Existing High Level Roof Terrace to Flat No 3
- 3.0 Existing High Level Roof Terrace to Flat No 5

DIMENSIONS NOT TO BE SCALED FROM THIS DRAWING. CONTRACTORS TO NOTIFY ARCHITECTS OF SITE VARIATIONS AFFECTING INFORMATION ON THIS DRAWING

REVISIONS	NOTES	EVA JIRICNA ARCHITECTS LIMITED. THIRD FLOOR 38 WARREN STREET LONDON W1T 6AF Tel 020 7554 2400 Fax 020 7388 8022 e-mail: mol@ejal.com	PROJECT FLAT No 2 5, ROSECROFT AVENUE LONDON NW3 7QA	DATE OCTOBER 2016
			DRAWING TITLE PLAN: EXISTING / PROPOSED SITE ROOF PLANS	SCALE 1: 200 @ A1
			DRAWING No 804 / PP 02	REV