




1 ELEVATION
Front 1:25

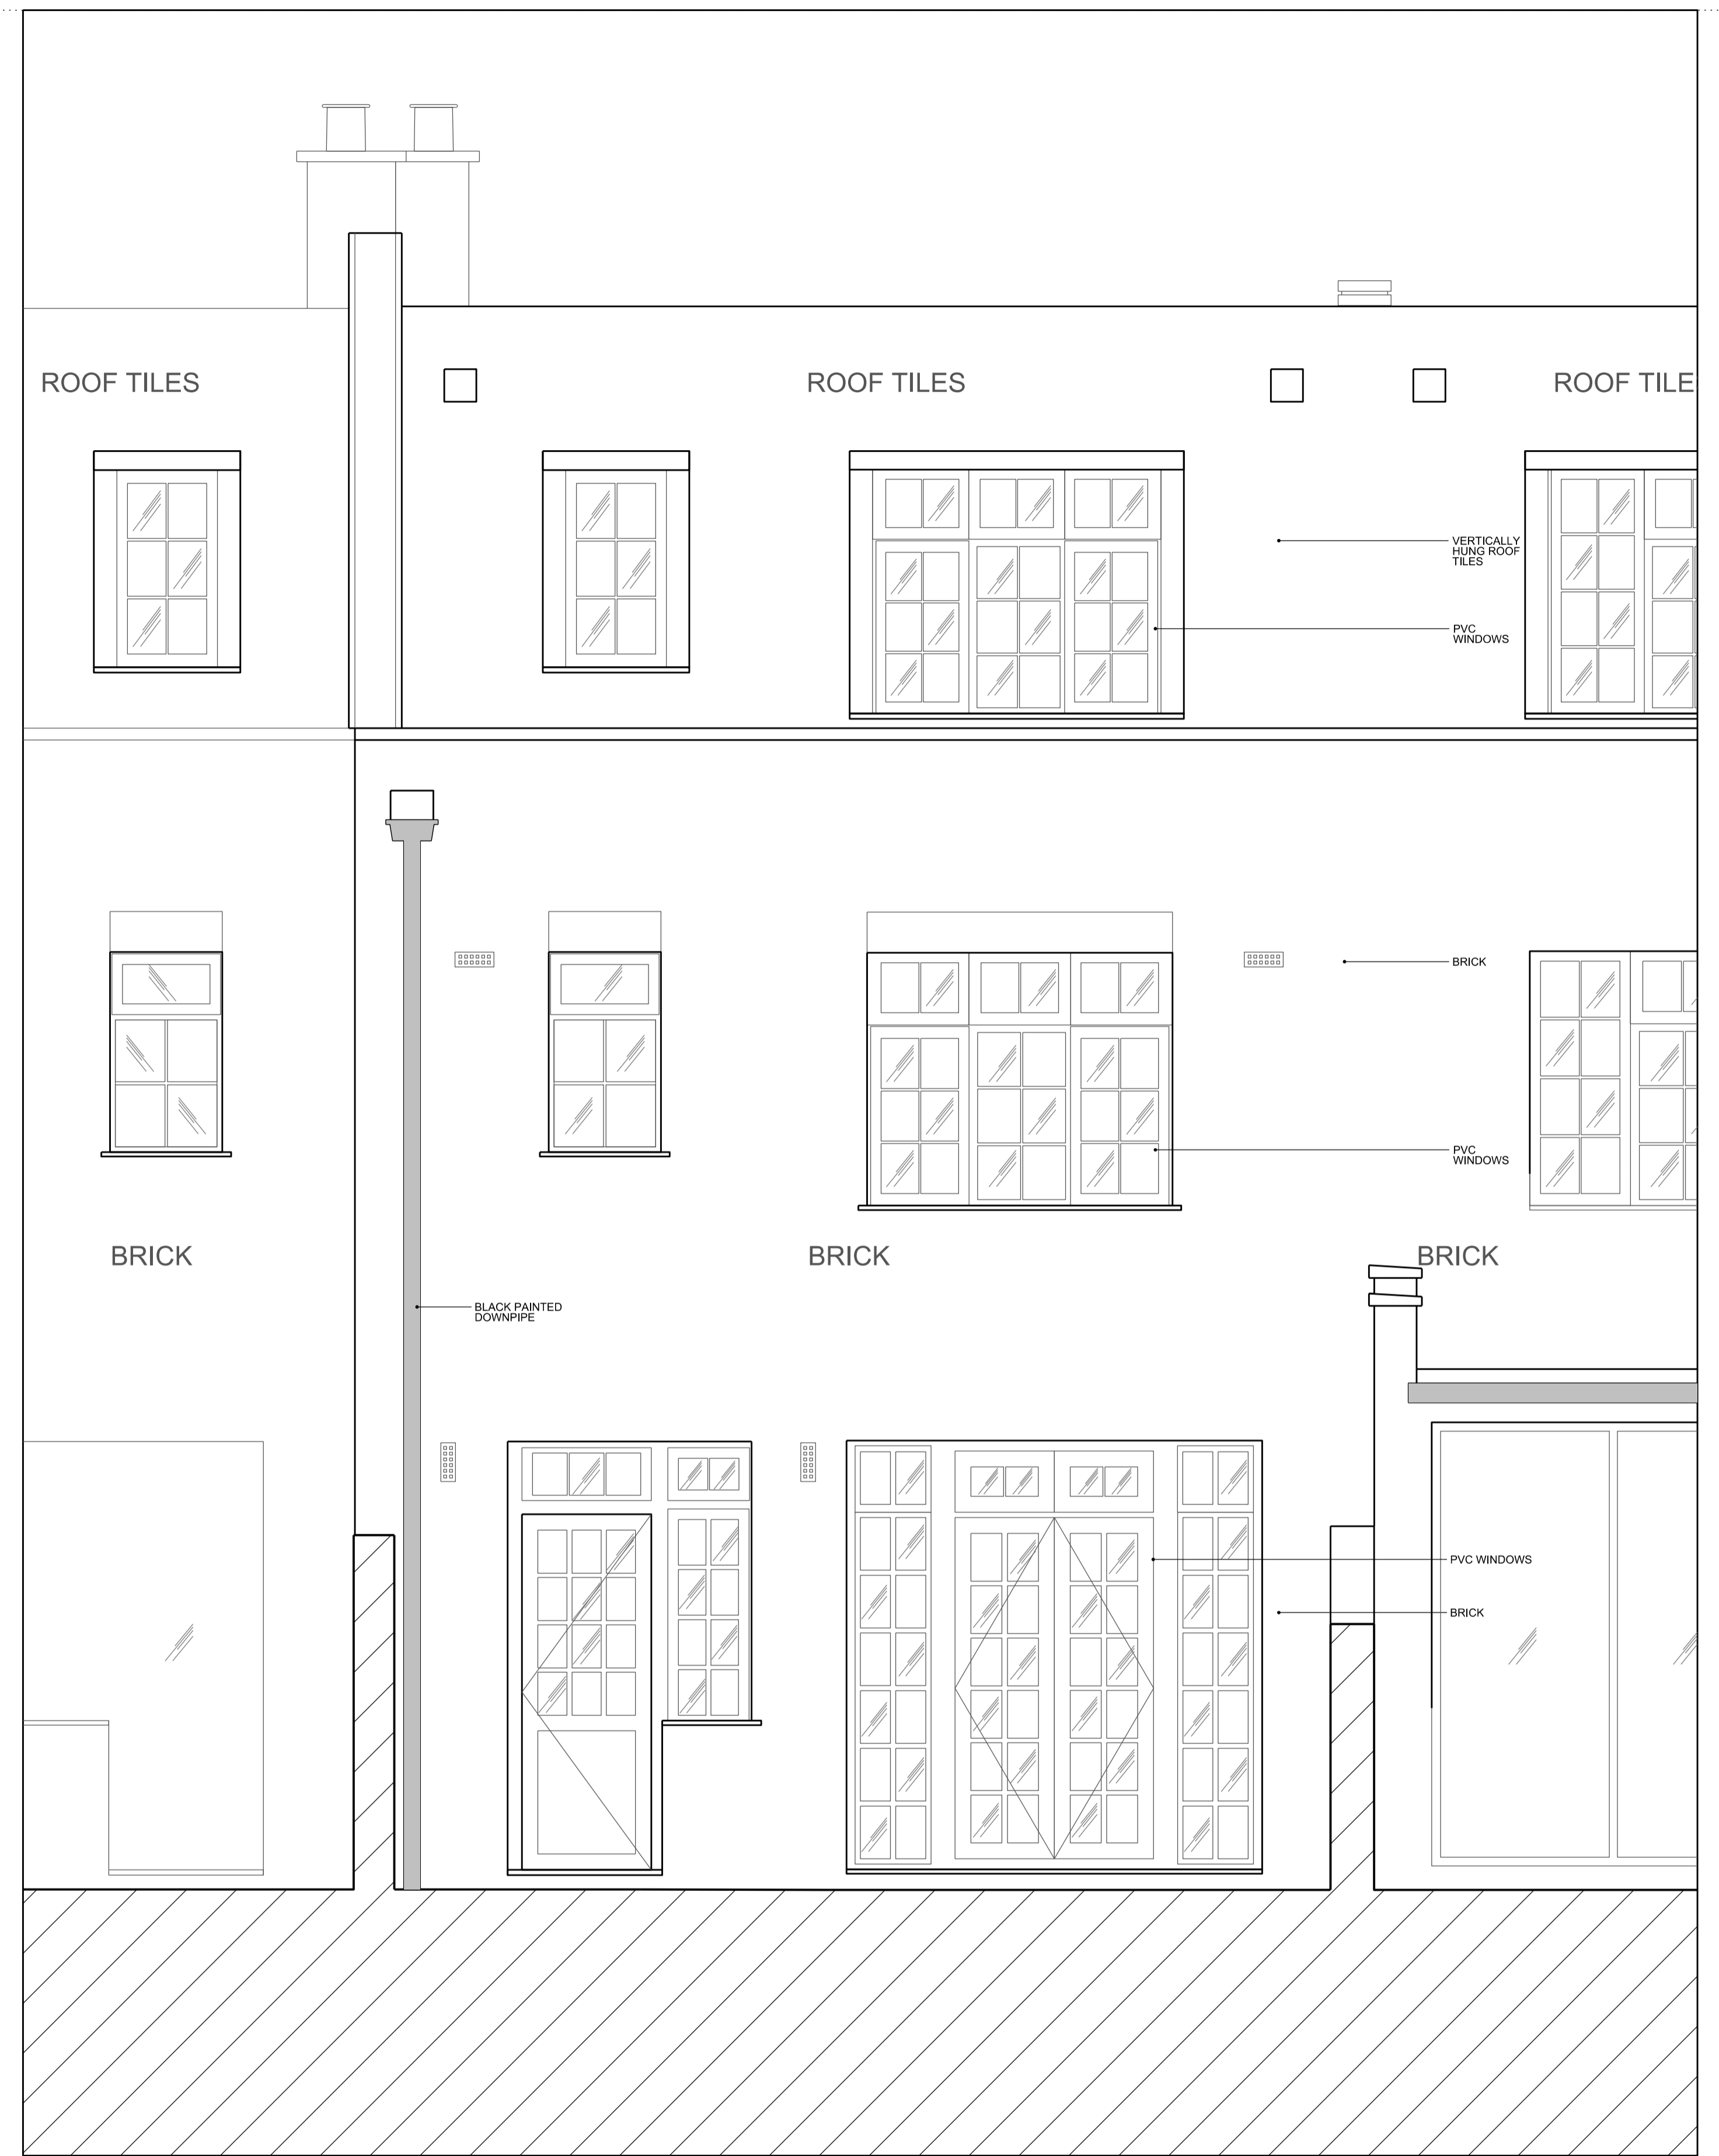

2 ELEVATION
Rear 1:25

NOTES

DO NOT SCALE
ALL DIMENSIONS TO BE CHECKED ON SITE

pawlik + wiedmer

Unit 1.33
75 Whitechapel Road
London
E1 1DU
london@pawlikwiedmer.com
Registered in England & Wales No: 8155464
Registered Office: 27 Mortimer Street, W1T 3BL, UK

A NOTES UPDATED 11.10.2016

Scale	1:25/50 @ A1/A3	HOUSE REFURBISHMENT 42 FAIRFAX ROAD, LONDON	
Date	20.09.2016	Title	Front & Rear Elevations Existing
Drawn	AVF	Proj No	16517
Status	PLANNING	Drg No	EX_300
Authorised	NP	Rev	A