


**01** Basement Floor Plan - Existing  
Scale 1:100@A3

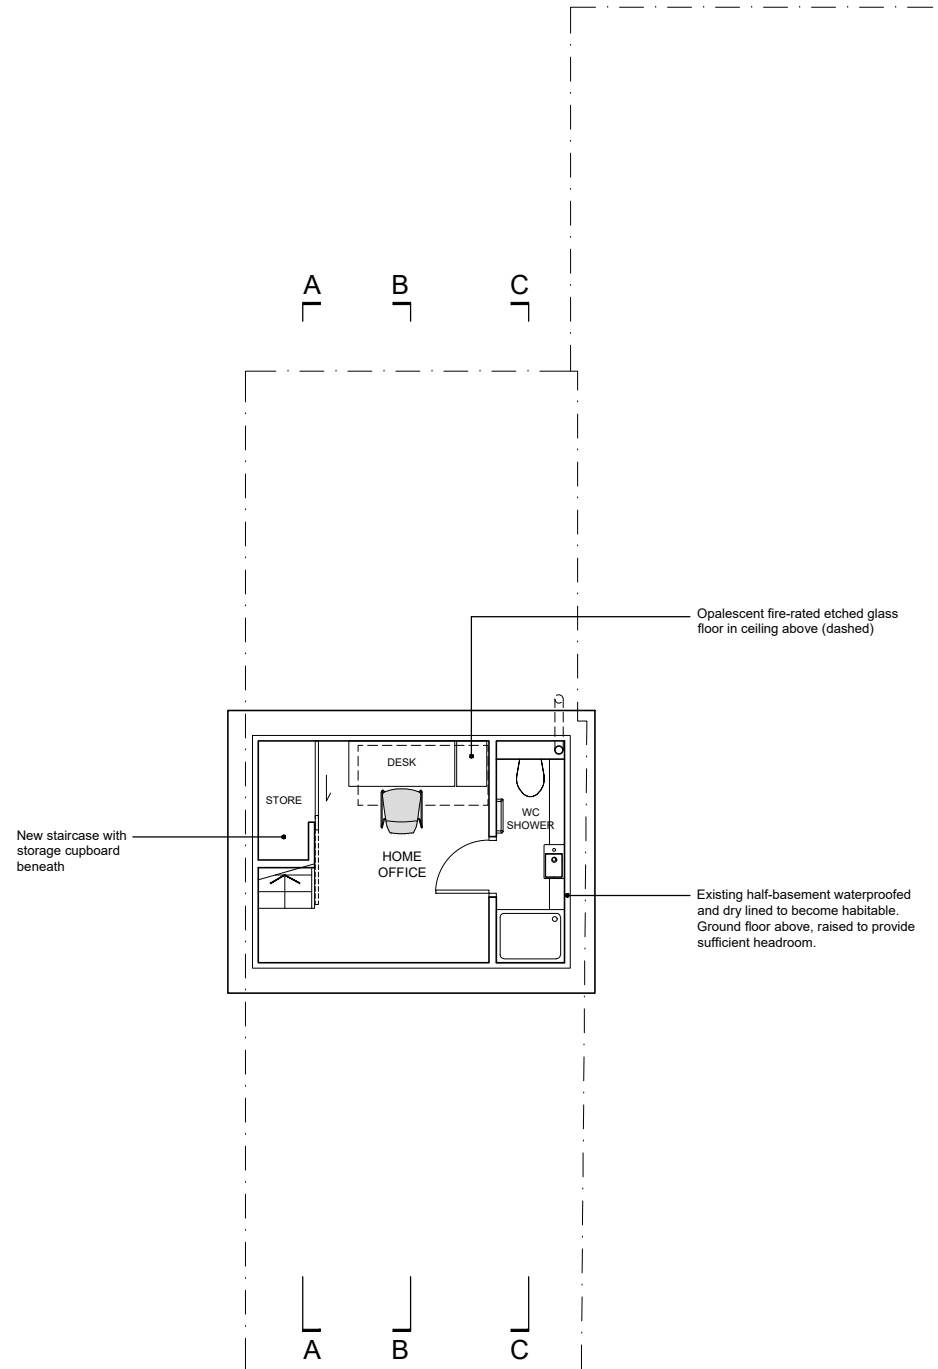

**02** Basement Floor Plan - Proposed  
Scale 1:100@A3


GENERAL NOTES:  
The contractor shall check and verify all dimensions on site and report any discrepancies to the architect in writing before proceeding with work.  
Drawings shall not be scaled.

For exterior modifications to 3 Britannia Street, please refer to Drawings:  
1604-10-A-PL(20)B1-501 A  
1604-10-A-PL(20)O-501 B  
1604-10-A-PL(20)1-501 B  
1604-10-A-PL(20)2-501 B  
1604-10-A-PL(25)M-501 A  
1604-10-A-PL(25)M-501 A  
1604-10-A-PL(25)M-502 A  
1604-10-A-PL(25)M-502 B  
1604-10-A-PL(26)M-501 B  
1604-10-A-PL(26)M-502 B  
1604-10-A-PL(26)M-503 B  
1604-10-A-PL(25)O-501 A

All exterior alterations can be found under separate Planning Application Ref: 2015/2124/P

A	30.11.16	For Planning	DM	DM
Rev	Date	Reason for Issue	Checked by	Approved by

Architect  
**dmcaarchitects**  
99A Huddleston Road  
London  
N7 0EH  
+44 7912 209386  
www.dmca-architects.com

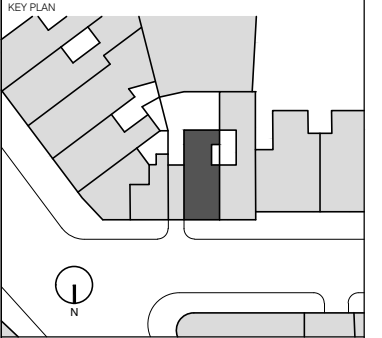

Project  
**3 BRITANNIA STREET**  
Interior Refurbishment and Conversion  
Client  
H Errington & F Baccanello  
Location  
3 BRITANNIA STREET  
LONDON. WC1X 9JT

Title  
**BASEMENT FLOOR**  
EXISTING AND PROPOSED PLAN

Status	Scale
PLANNING	1:100@A3

Project Number  
1601-20

Drawing Number	Rev.
<b>A-PL(20)B1-501</b>	<b>A</b>