


BOUNDARY LINE

FRONT

BOUNDARY LINE

PROPOSED LOFT FLOOR PLAN

SCALE 1:50

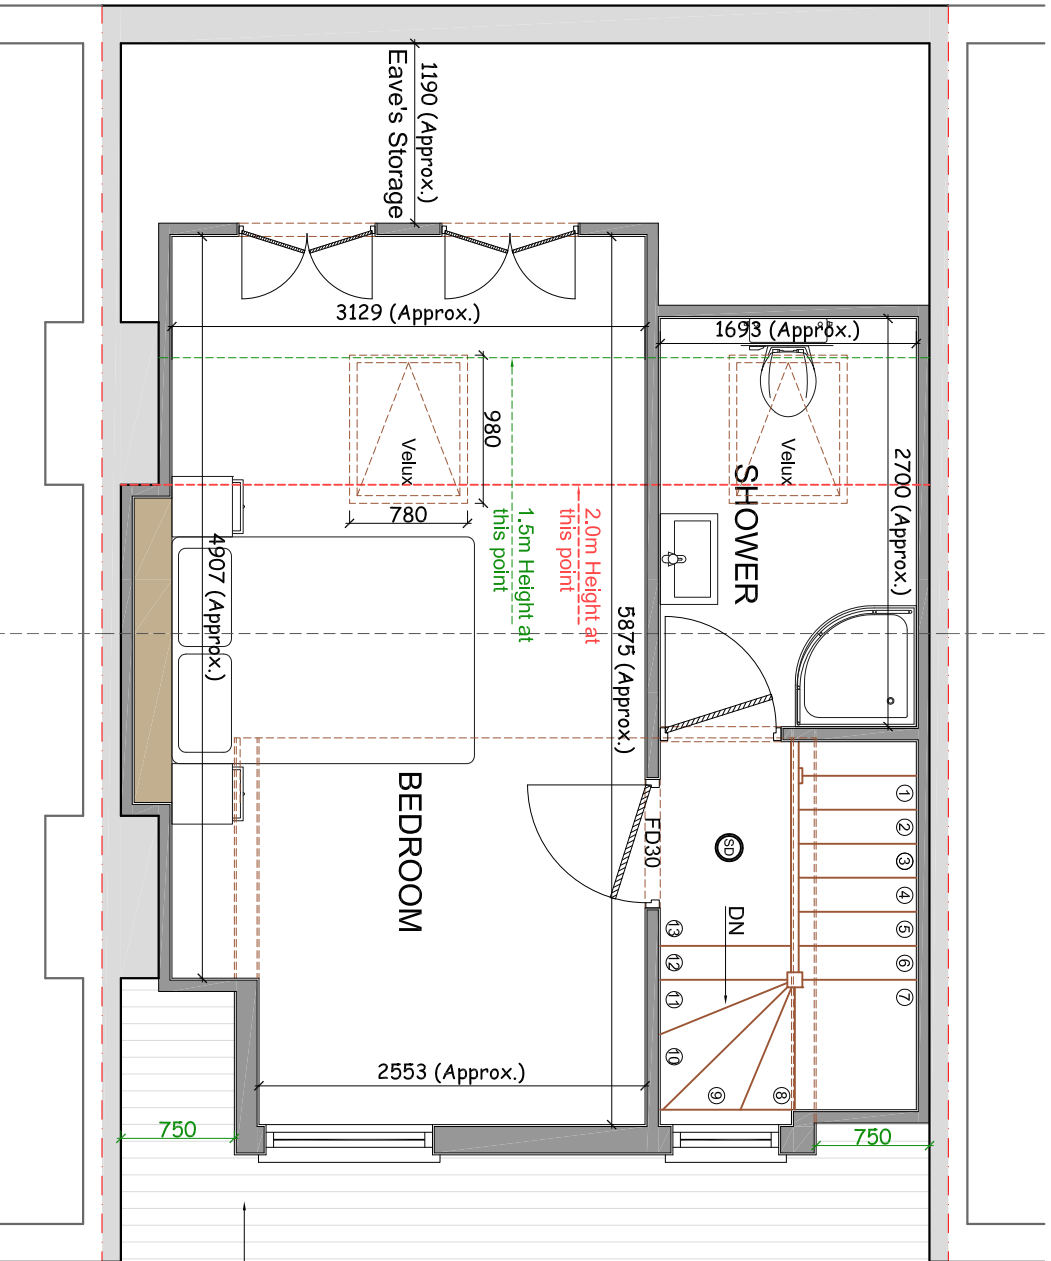


Rear dormer wall to set back 500 from eaves

BOUNDARY LINE

REAR GARDEN



BOUNDARY LINE

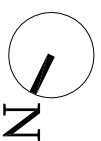

REV DATE NOTES

CLIENT

NICOLA AND BERESFORD CLARKE

PROJECT

**139 IVERSON ROAD, WEST
HAMPSTEAD, NW6 2RA**

DRAWING TITLE

**PROPOSED LOFT
FLOOR PLAN**

SCALE

1:50@A3

DRAWING NO.

PP-06-B

REV.

R2

DATE

25-11-16

SN-T



THESE DRAWINGS WILL BE RECORDED WITH ASH ISLAND LOFT LTD. CONSULTATION. DRAWINGS TO BE USED IN CONJUNCTION WITH RELEVANT PLANNING AND SPECIFIC FIGURED DIMENSIONS FOR PLANNING AND BUILDING CONTROL APPROVALS ONLY. DIMENSIONS SHOULD NOT BE RELIED UPON FOR THE PURPOSES OF ORDERING MATERIALS OR PLACING SUB-CONTRACT ORDERS, OR THE PLACEMENT OF ORDERS WITH THIRD PARTIES. THIRD PARTY SUPPLIERS TO TAKE THEIR OWN SITE MEASUREMENTS. INTERNAL LAYOUTS ARE TO BE FINALIZED WITH PROJECT MANAGER ON SITE. THE PROJECT MANAGER WILL MAKE HIS OWN INITIAL ASSESSMENT OF DRAWINGS AND WILL NEED TO CONTACT US FOR ANY AMENDMENTS OR ALTERATIONS TO DRAWINGS. IF REQUIRED AFTER HIS OWN ON-SITE MEASUREMENTS, ASH ISLAND LOFTS LTD. ACCEPTS NO LIABILITY WHATSOEVER FOR THE PROJECT MANAGER'S DECISIONS. THE PROJECT MANAGER IS NOT RAISED BY THE PROJECT MANAGER BEFORE COMMENCEMENT OF BUILDING WORKS. THE PROJECT MANAGER TO ORDER ALL STEEL WORKS AFTER SEEING THE APPROVAL OF BUILDING CONTROL OFFICER. IN THE EVENT THAT A CONTRACTOR OTHER THAN ASH ISLAND LOFTS LTD IS APPOINTED TO EXECUTE THE WORKS, ASH ISLAND LOFTS LTD ACCEPTS NO LIABILITY WHATSOEVER FOR THE SPECIFICATION, CALCULATION OR OTHER STRUCTURAL OR NON-STRUCTURAL INFORMATION AS IT SO EXISTS PERTAINING TO THE PROPOSED WORKS CONTAINED HEREIN.



Telephone: 02081665145 Mobile: 07595002804
 Email: hello@ashislandlofts.co.uk
 URL: www.ashislandlofts.co.uk