



**Site Plan 1:500**  
 Site boundary marked by solid red line

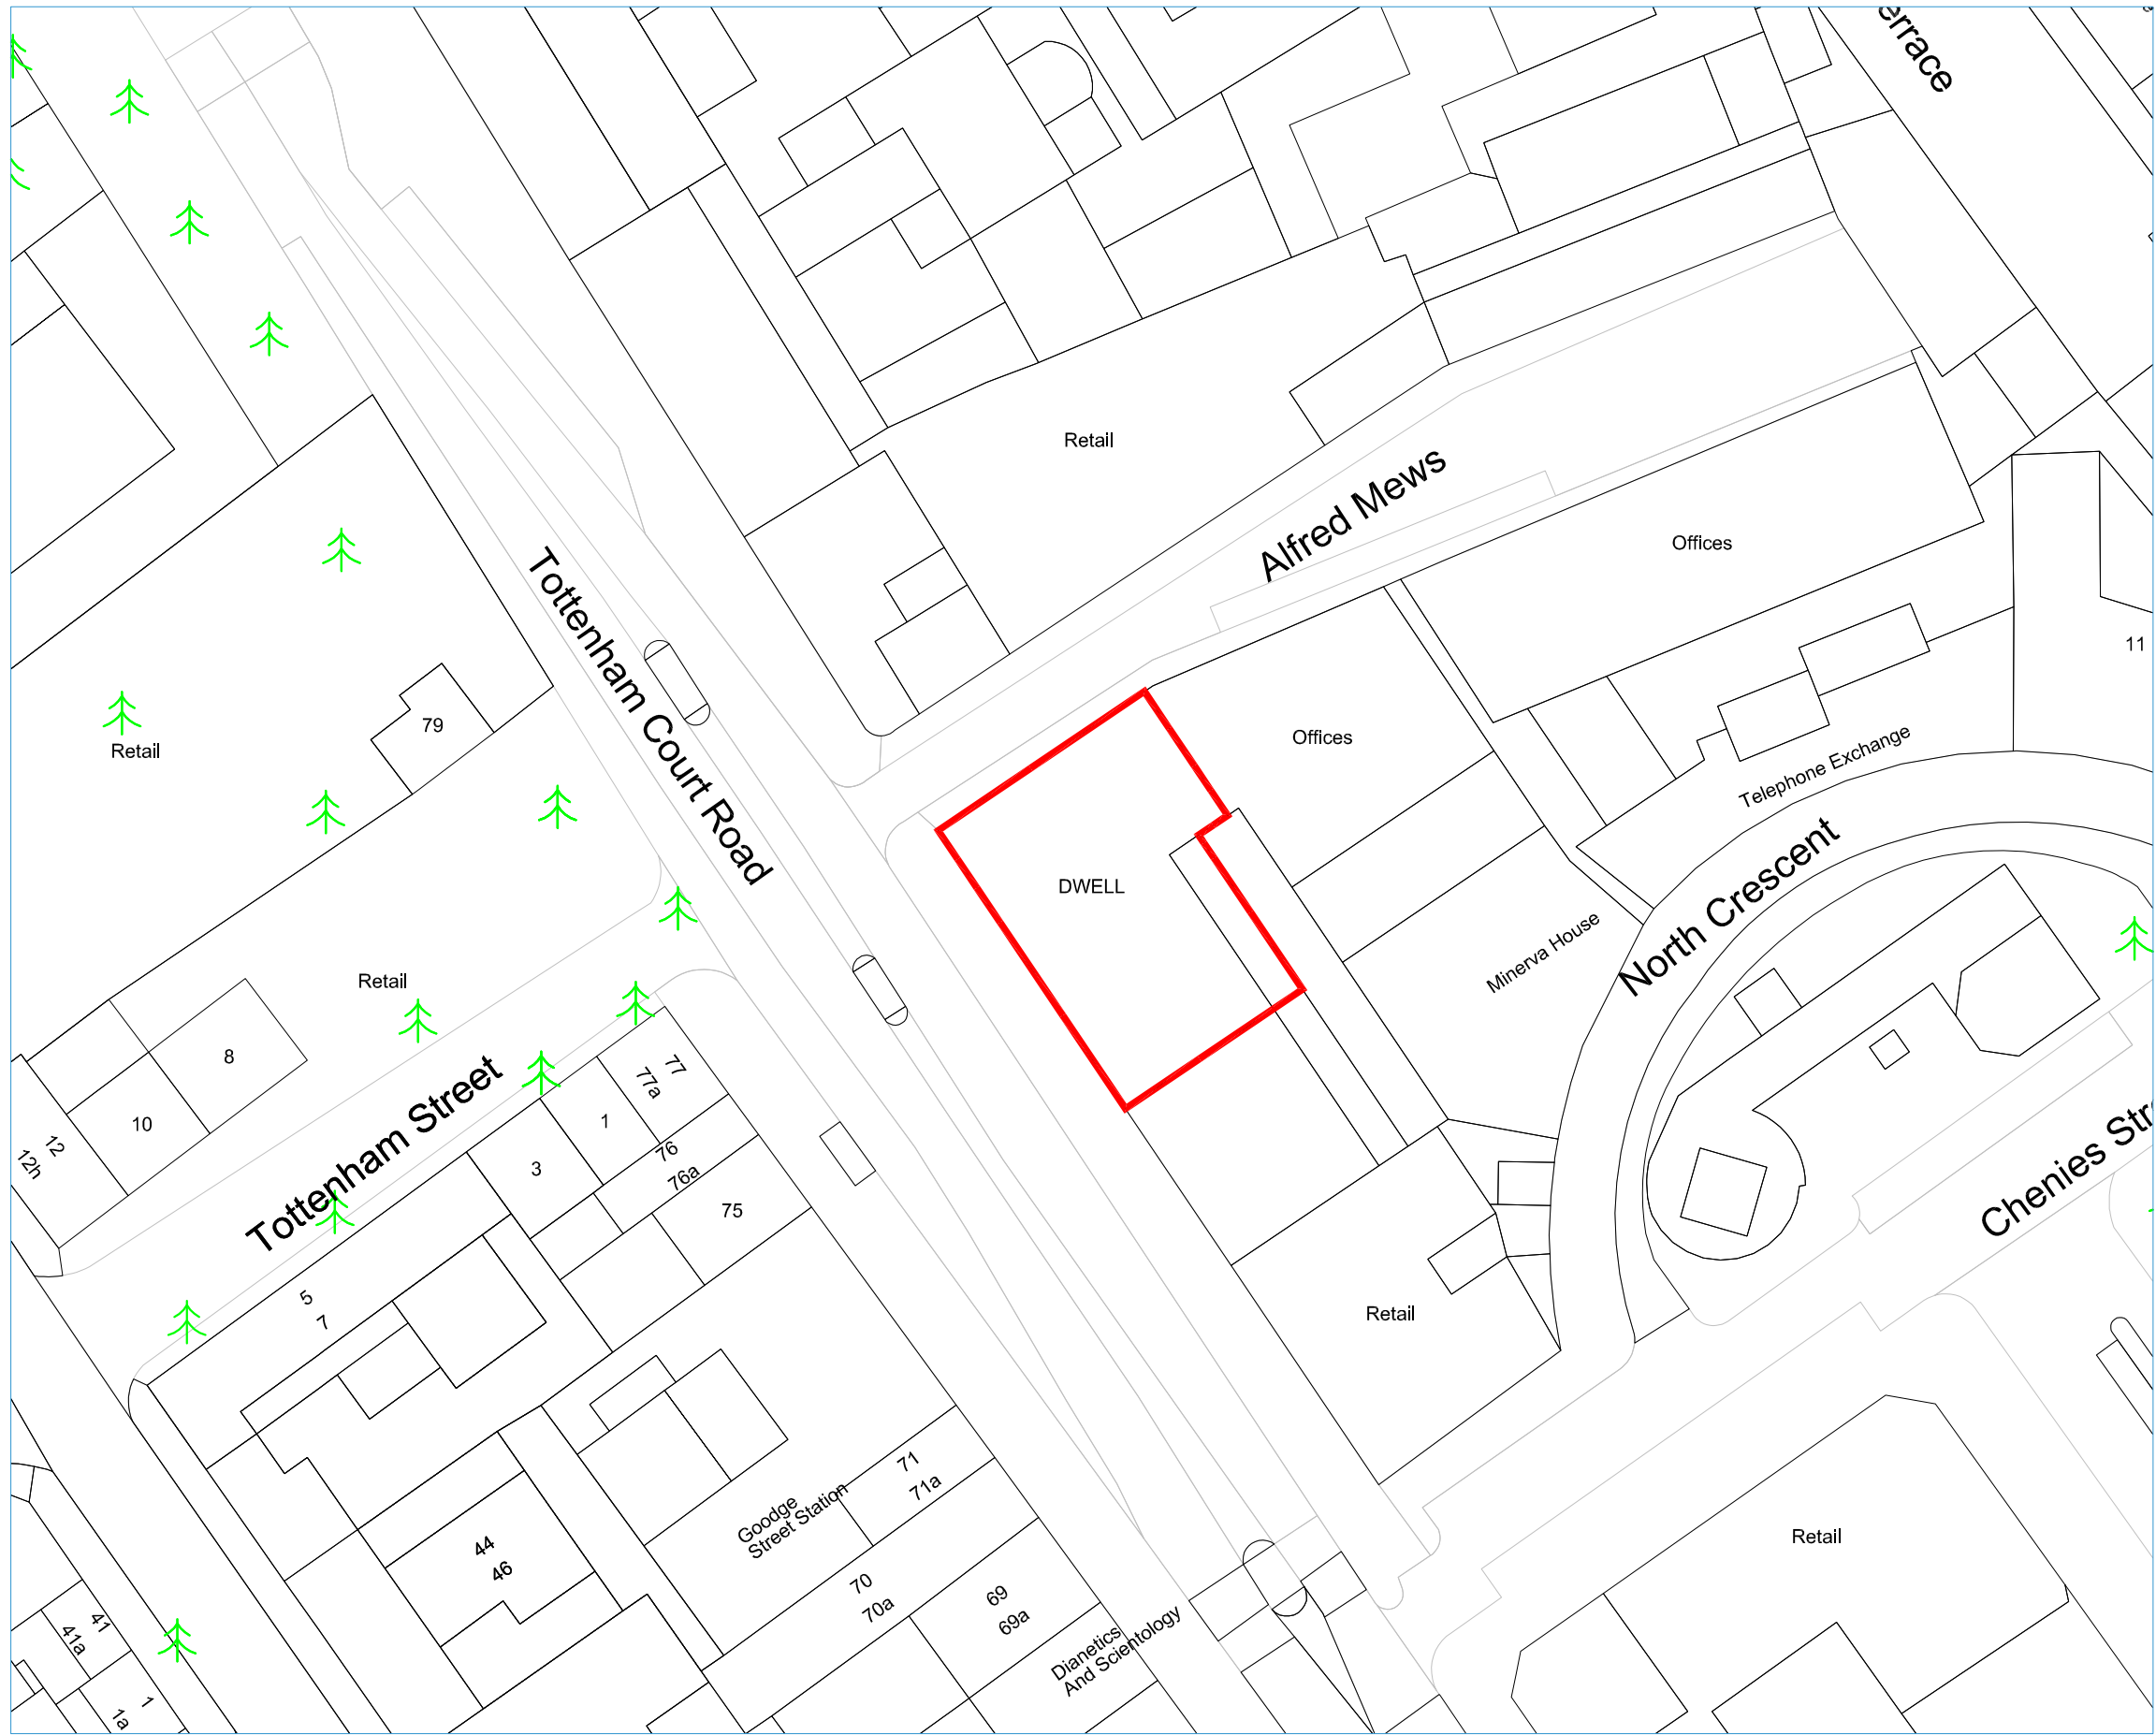

Rev:	Note:	Date:
<b>3.0 GENERAL NOTES</b>		
1.1 THIS INFORMATION IS NOT INTENDED TO PROVIDE A FULL SPECIFICATION OF WORKS & SHOULD BE READ IN CONJUNCTION WITH A SURVEY, SCHEME DRAWINGS & TENDER DOCUMENT.		
1.2 ALL WORKS TO COMPLY WITH CURRENT BUILDING REGULATIONS & LOCAL AUTHORITY REQUIREMENTS.		
1.3 ELECTRICAL INSTALLATIONS MUST COMPLY WITH IEE 16TH EDITION REGULATIONS FOR THE ELECTRICAL EQUIPMENT OF BUILDINGS & WORKMANSHIP.		
1.4 ALL WALLS & CEILING SURFACES; CLASS 1 SPREAD OF FLAME RATING TO BS 476 PART 1, EXCEPT FOR CIRCULATION SPACES WHICH ARE CLASS 0 RATING.		
1.5 DIMENSIONS TO BE CHECKED ON SITE.		
1.6 ANY FURTHER INFORMATION OR QUERIES ARISING FROM THIS DRAWING SHOULD BE ADDRESSED TO 2C design.		

Project Title:  
**DWELL, London**  
 Updated signage to store frontage

Drawing Title: <b>SITE PLAN</b>			
Project Address: 200 Tottenham Court Road London W1T 7PL	Drawing Number: 2CD01726-STPL	Rev: -	Paper Size: <b>A3</b>
Sheet No: 1 of 1	Date: 14-11-16	Scale UDS: 1:500	

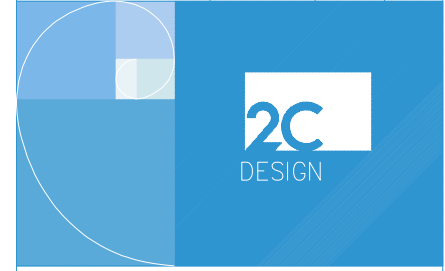

2C Design Consultants Ltd  
 The Design Hub  
 Puma Way  
 Coventry CV1 2TT  
 tel: 02476-850-8530  
 fax: 02476-792-218  
 www.2Cdesign.co.uk

**Site Plan 1:500**

THIS DRAWING REMAINS THE PROPERTY OF 2C design & MUST NOT BE REPRODUCED OR TRANSMITTED IN ANY FORM OR BY ANY MEANS WITHOUT EXPRESS CONSENT.