




LOCATION PLAN
SCALE 1:1250

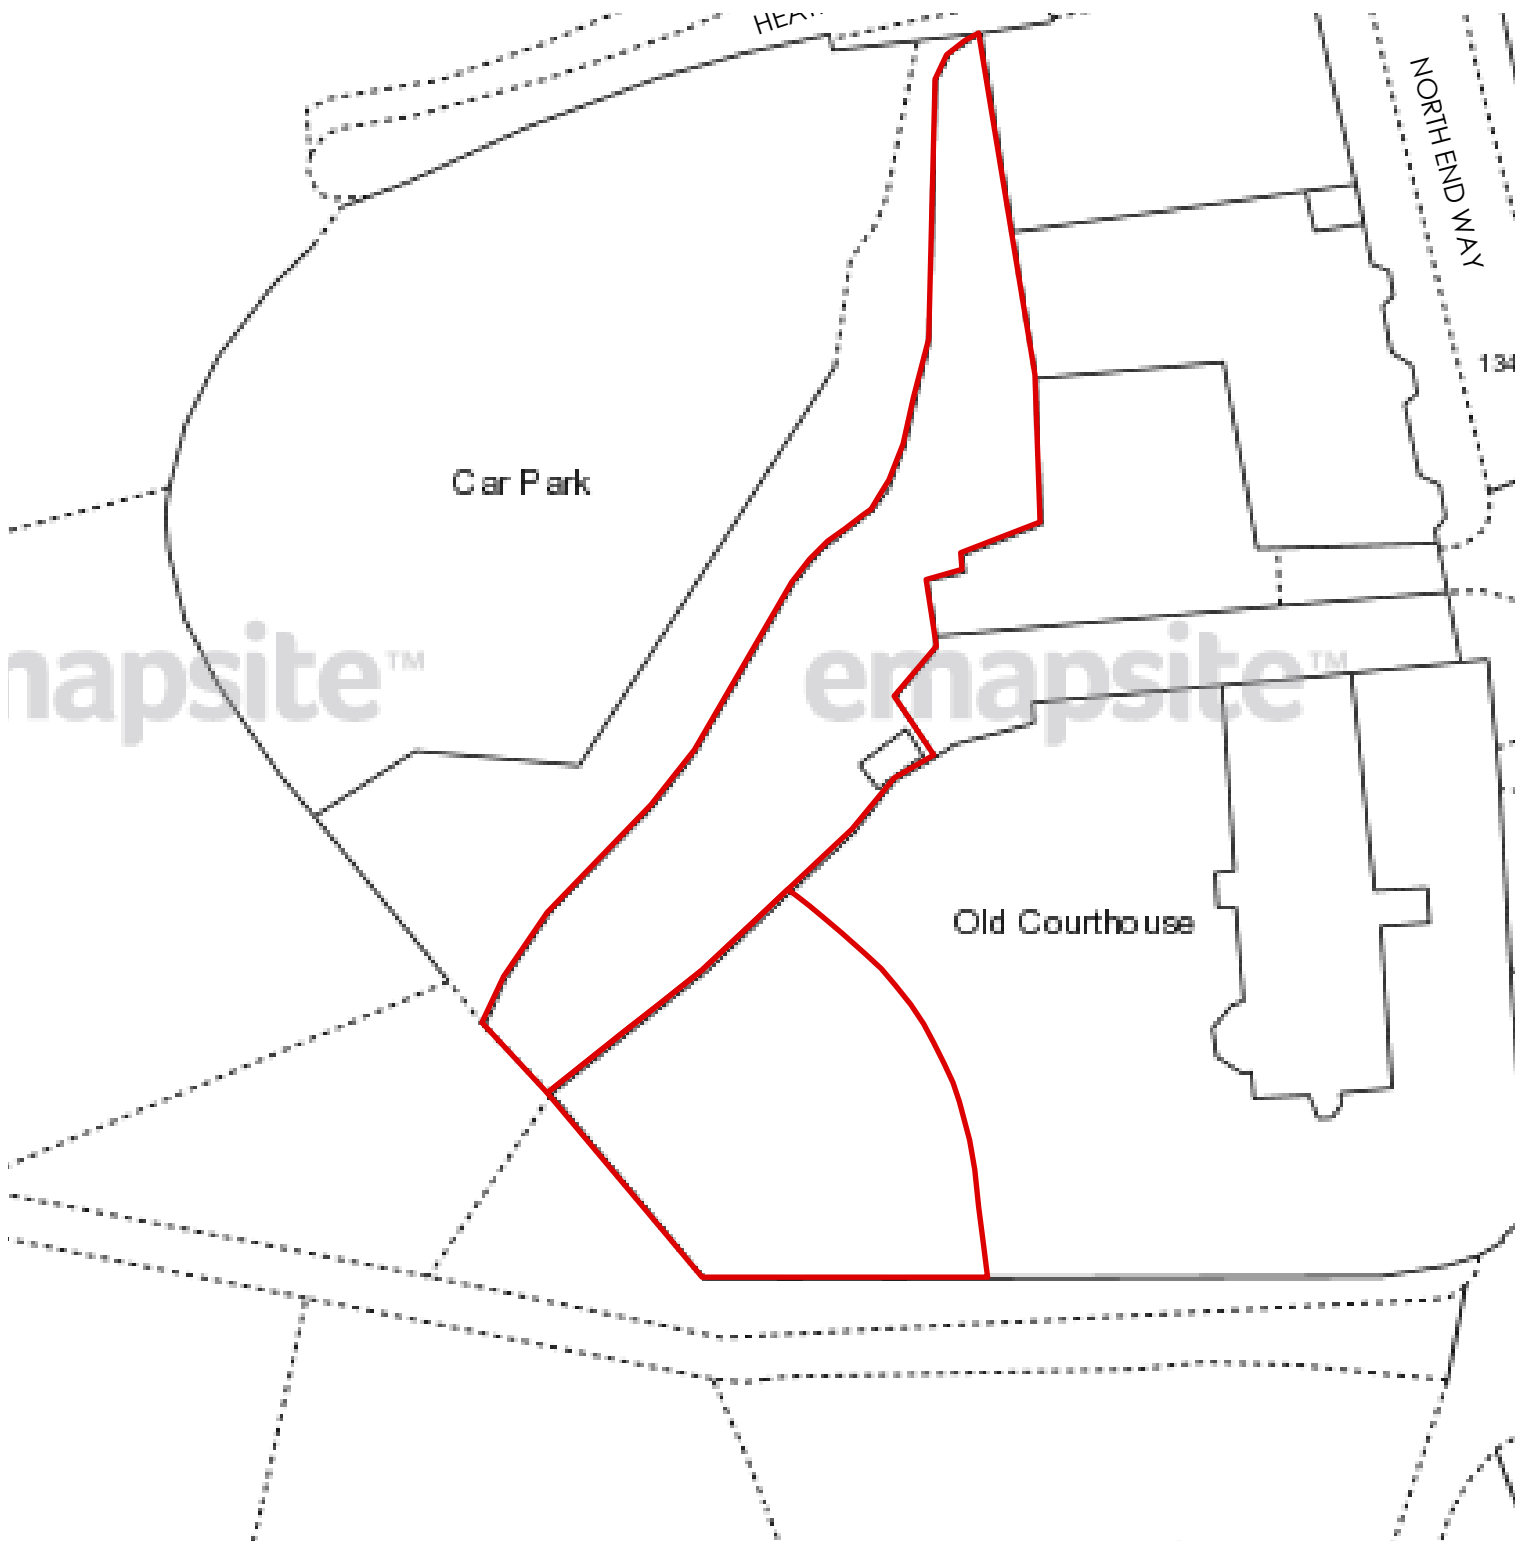

BLOCK PLAN
SCALE 1:500

Notes.

Contractors must verify all dimensions at the site before commencing any work.

No construction work before Local Authority consent, Planning Permission, Building Control approval and structural engineer confirmation.

All structural elements inc. joists, beams and columns to be confirmed by structural engineer.

Any discrepancies to be reported to Gridline.

All drawings are to be read in conjunction with all relevant drawings and specifications.

Revision.	Description
-----------	-------------

Gridline Architecture

0203 441 5897 | 07950323186

info@gridlinearchitecture.co.uk

237 REGENTS PARK ROAD, N3 3LF

Project:

Jack Straw Castle

Title

Site Plan

Client:

Barry Angel

Date:	Dwg no:	Revision.
18.08.2016	499-00-01	A

Scale:	Drawn by:	Checked by:
1:1250, 1:500 @a3p	M.A.	R.S.H.

Issue:

PLANNING APPLICATION

This drawing has been prepared by Gridline Architecture and the data contained herein may be used or reproduced only by Gridline Architecture approval.