



GENERAL NOTES


- No dimensions to be scaled from this drawing
 - Any Discrepancies found between this drawing and other documents should be referred immediately to the consultants
 - This drawing should be removed from currency immediately a revised version is issued
 - All dimensions in mm's
- Nash Baker Ltd, trading as Nash Baker Architects. Company Number. 7488262
 Directors: Simon Baker RIBA, Howard Nash RIBA
- Copyright Reserved
 This drawing and its subject matter are the confidential property of Nash Baker Architects and shall not be copied, reproduced, used or disclosed to others without the prior written authority of Nash Baker Architects

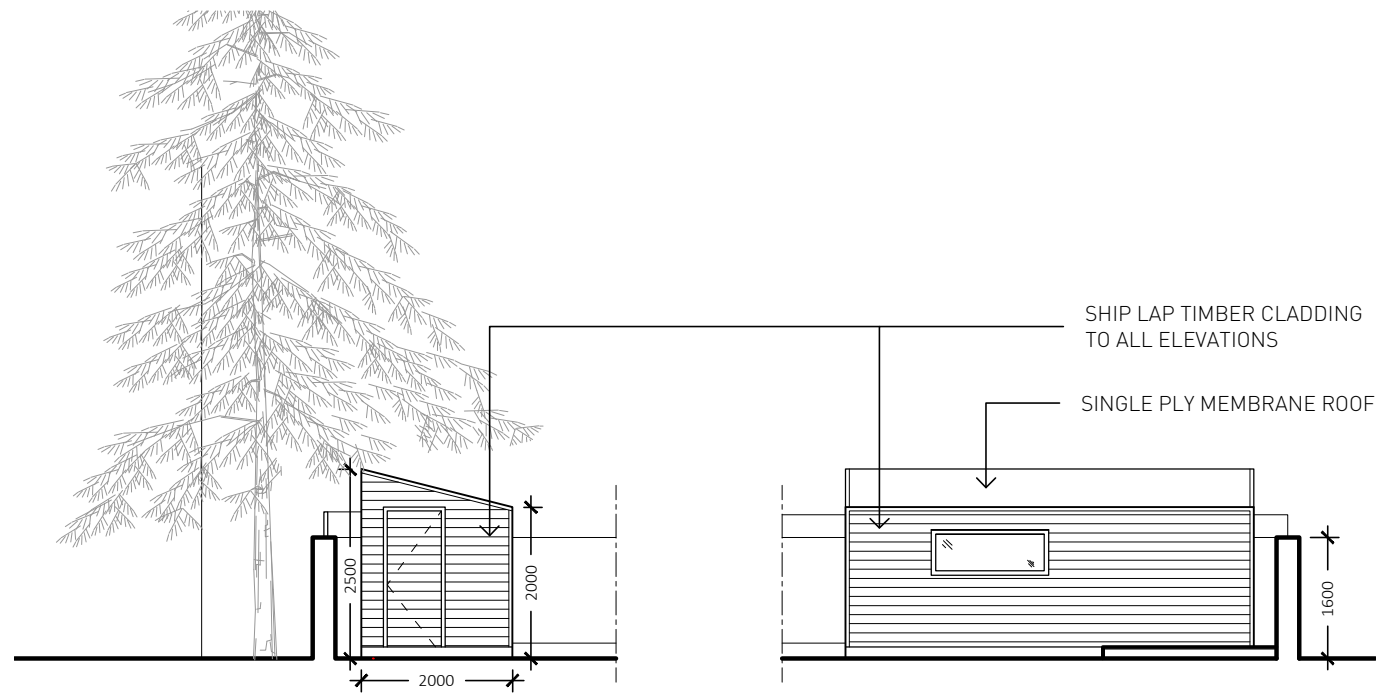

GARDEN SHED FRONT AND SIDE ELEVATIONS

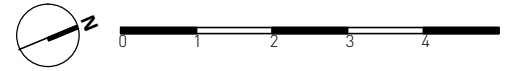

SECTION G-G

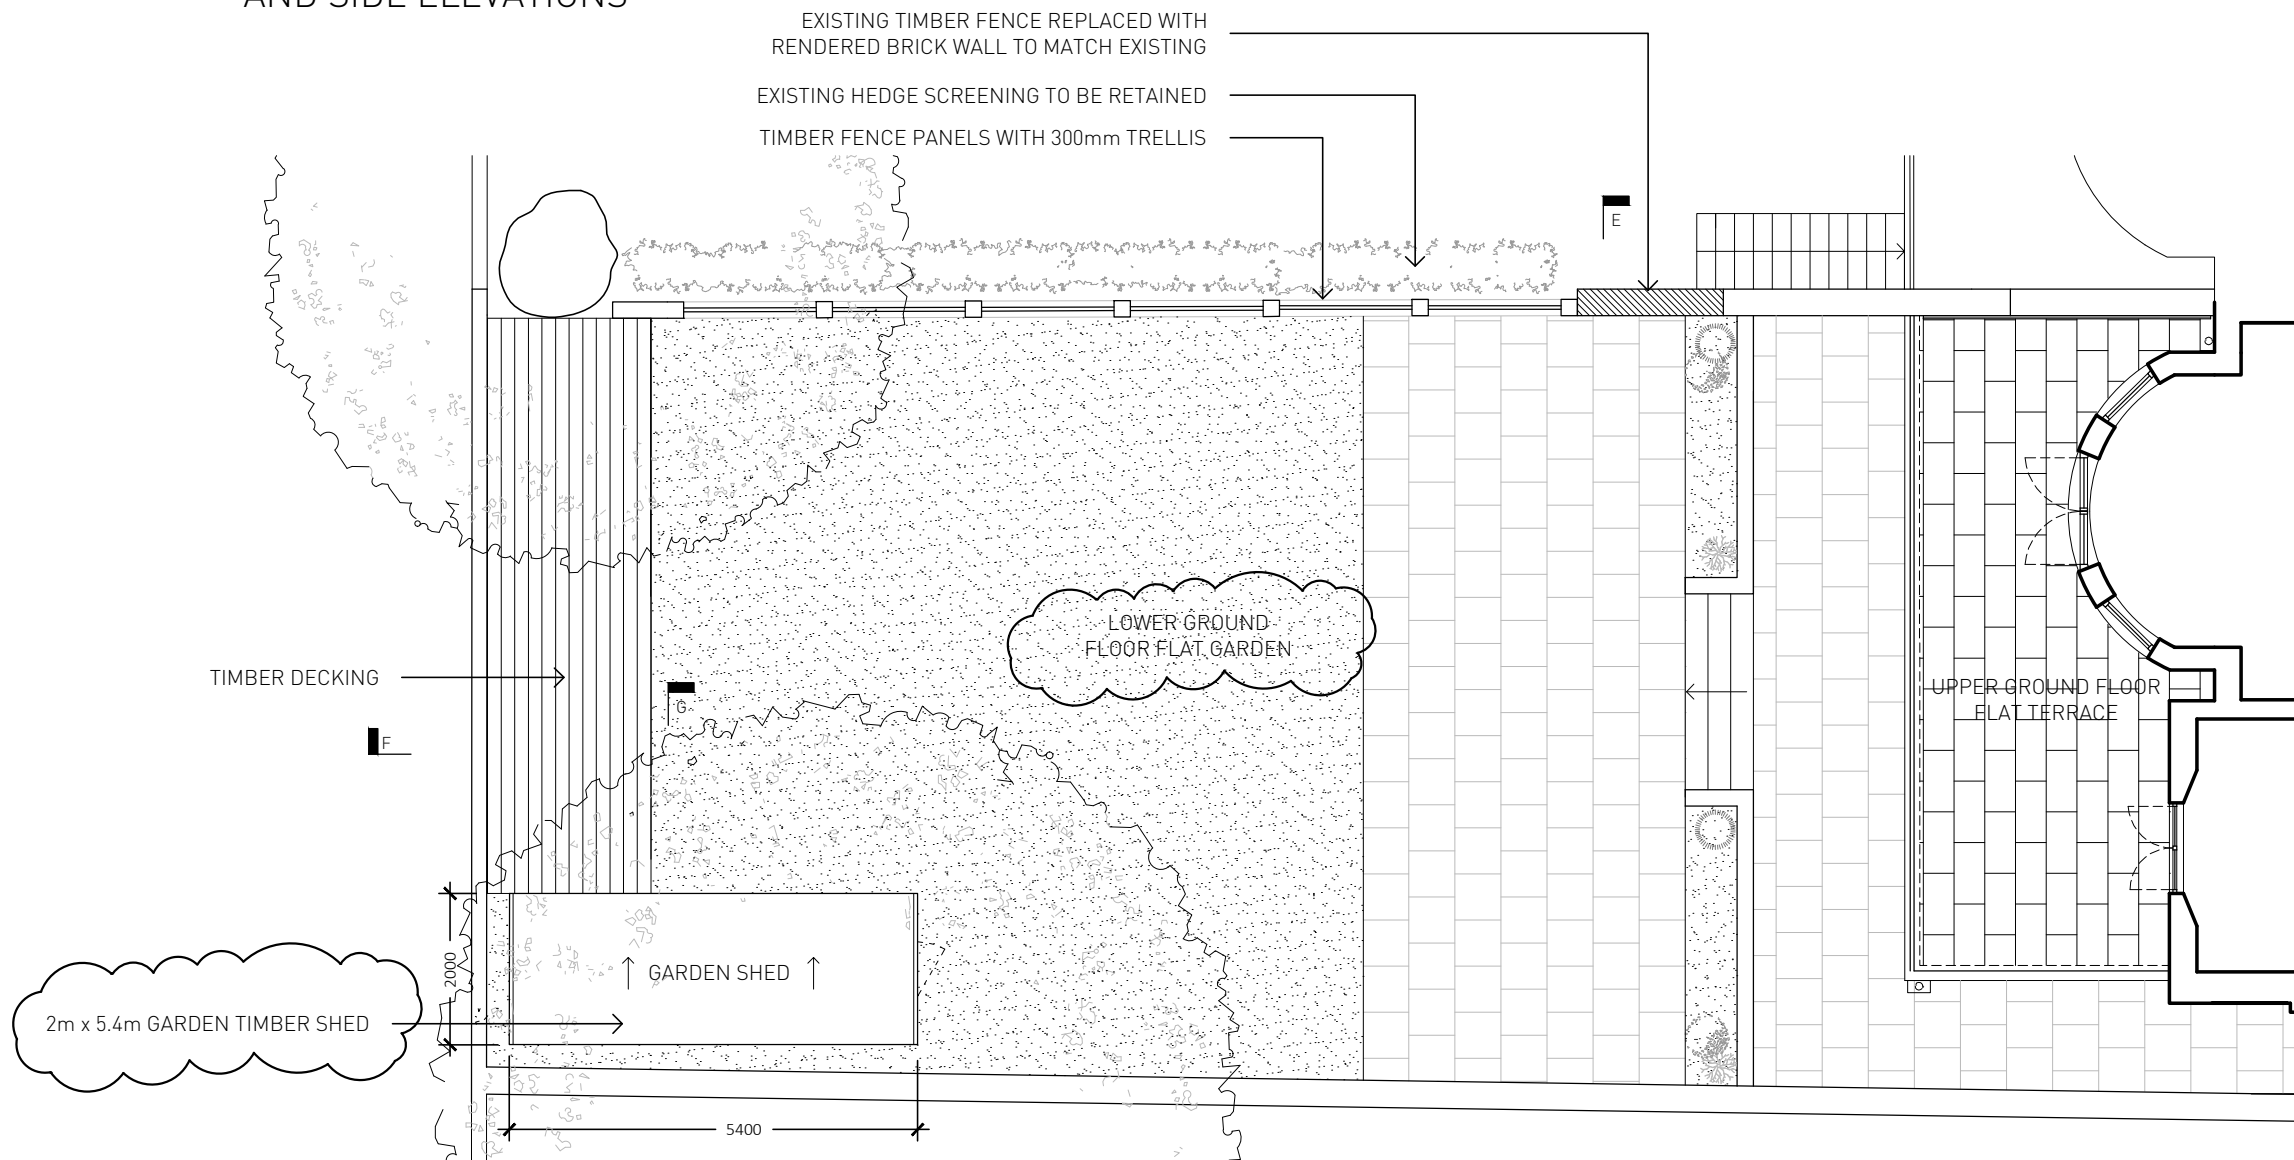

PLAN

| | | | |
|-----|----------|--|-----------|
| Rev | Date | Reason For Issue | BS Chk |
| A | 28.11.16 | SHED ELEVATIONS ADDED / REVISIONS AS CLOUDED | |


| | | | |
|---------------|--|--|-------|
| | | 167-169 KENSINGTON HIGH STREET LONDON, W8 6SH | |
| | | T + 44 (0) 207 229 1558 INFO@NASHBAKER.CO.UK WWW.NASHBAKER.CO.UK | |
| PROJECT | 75 BELSIZE PARK GARDENS LONDON NW3 4JP | | |
| DRAWING TITLE | GARDEN PLAN, AND SHED ELEVATIONS AND SECTION G-G AS PROPOSED | | |
| JOB NUMBER | GA046 | DRAWING NUMBER | 3_301 |
| DRAWN | BS | CHECKED | SB |
| SCALE | 1:100 | PAPER SIZE | A3 |
| DATE | 19/10/2016 | REVISION | A |

GENERAL NOTES


1. No dimensions to be scaled from this drawing
 2. Any Discrepancies found between this drawing and other documents should be referred immediately to the consultants
 3. This drawing should be removed from currency immediately a revised version is issued
 4. All dimensions in mm's
- Nash Baker Ltd, trading as Nash Baker Architects. Company Number: 7488262
 Directors: Simon Baker RIBA, Howard Nash RIBA
- © Copyright Reserved
 This drawing and its subject matter are the confidential property of Nash Baker Architects and shall not be copied, reproduced, used or disclosed to others without the prior written authority of Nash Baker Architects




REAR ELEVATION (E-E)

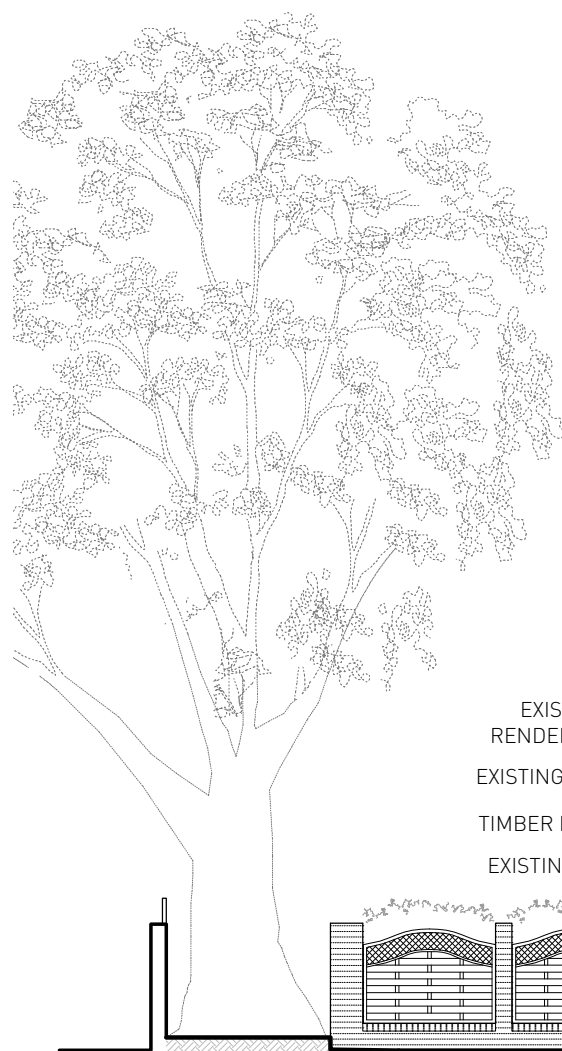

- EXISTING TIMBER FENCE REPLACED WITH RENDERED BRICK WALL TO MATCH EXISTING
- EXISTING HEDGE SCREENING TO BE RETAINED
- TIMBER FENCE PANELS WITH 300mm TRELLIS
- EXISTING LOOSE BRICK WALL TO BE REBUILT

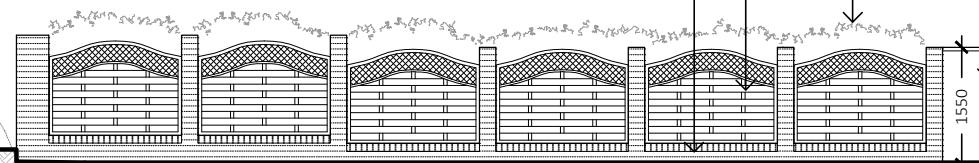

SECTION D-D

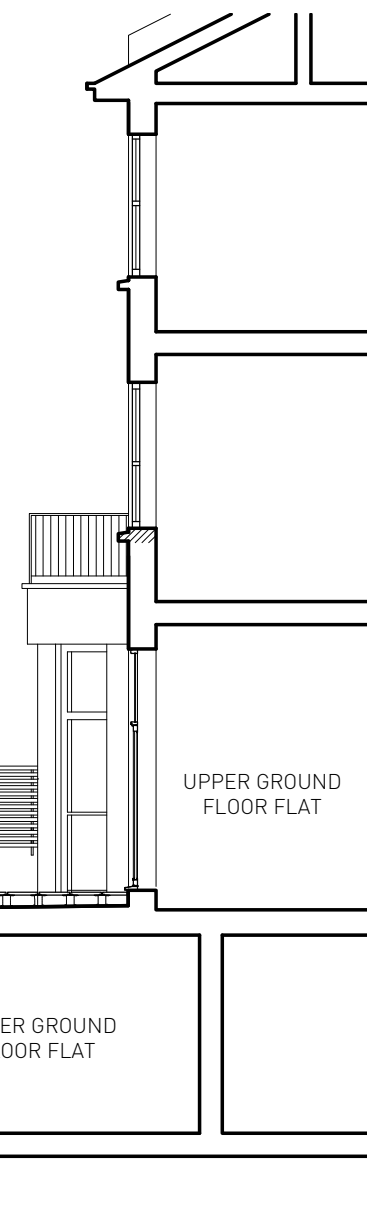

| | | | |
|-----|----------|-------------------------|-----|
| A | 28.11.16 | REVISION TO PAGE LAYOUT | BS |
| Rev | Date | Reason For Issue | Chk |

| | | | |
|---------------|--|--|-------|
| | | 167-169 KENSINGTON HIGH STREET LONDON, W8 6SH | |
| | | T + 44 (0) 207 229 1558 INFO@NASHBAKER.CO.UK WWW.NASHBAKER.CO.UK | |
| PROJECT | 75 BELSIZE PARK GARDENS LONDON NW3 4JP | | |
| DRAWING TITLE | SECTION D-D THROUGH GARDEN AND REAR ELEVATION (E-E) AS PROPOSED | | |
| JOB NUMBER | GA046 | DRAWING NUMBER | 3_302 |
| DRAWN | BS | CHECKED | SB |
| SCALE | 1:100 | PAPER SIZE | A3 |
| DATE | 19/10/2016 | REVISION | A |