



1:100  
0 1 2

Number	Title	Scale @ A3	Revision	Date	Project No.	Project
<b>A1110</b>	Existing North East Elevation	1:100	<b>02</b>	30.04.15	140702	Stukeley Street


**KRAUSE ARCHITECTS**  
Jack's Place, 6 Corbet Place, Unit A11,  
London E1 6NN  
T +44 (0) 20 3397 1070  
F +44 (0) 20 3397 1071  
contact@krausearchitects.com



1:100  
0 1 2

Number	Title	Scale @ A3	Revision	Date	Project No.	Project
A1111	Existing North West Elevation	1:100	01	29.10.15	140702	Stukeley Street

**KRAUSE ARCHITECTS**  
 Jack's Place, 6 Corbet Place, Unit A11,  
 London E1 6NN  
 T +44 (0) 20 3397 1070  
 F +44 (0) 20 3397 1071  
 contact@krausearchitects.com

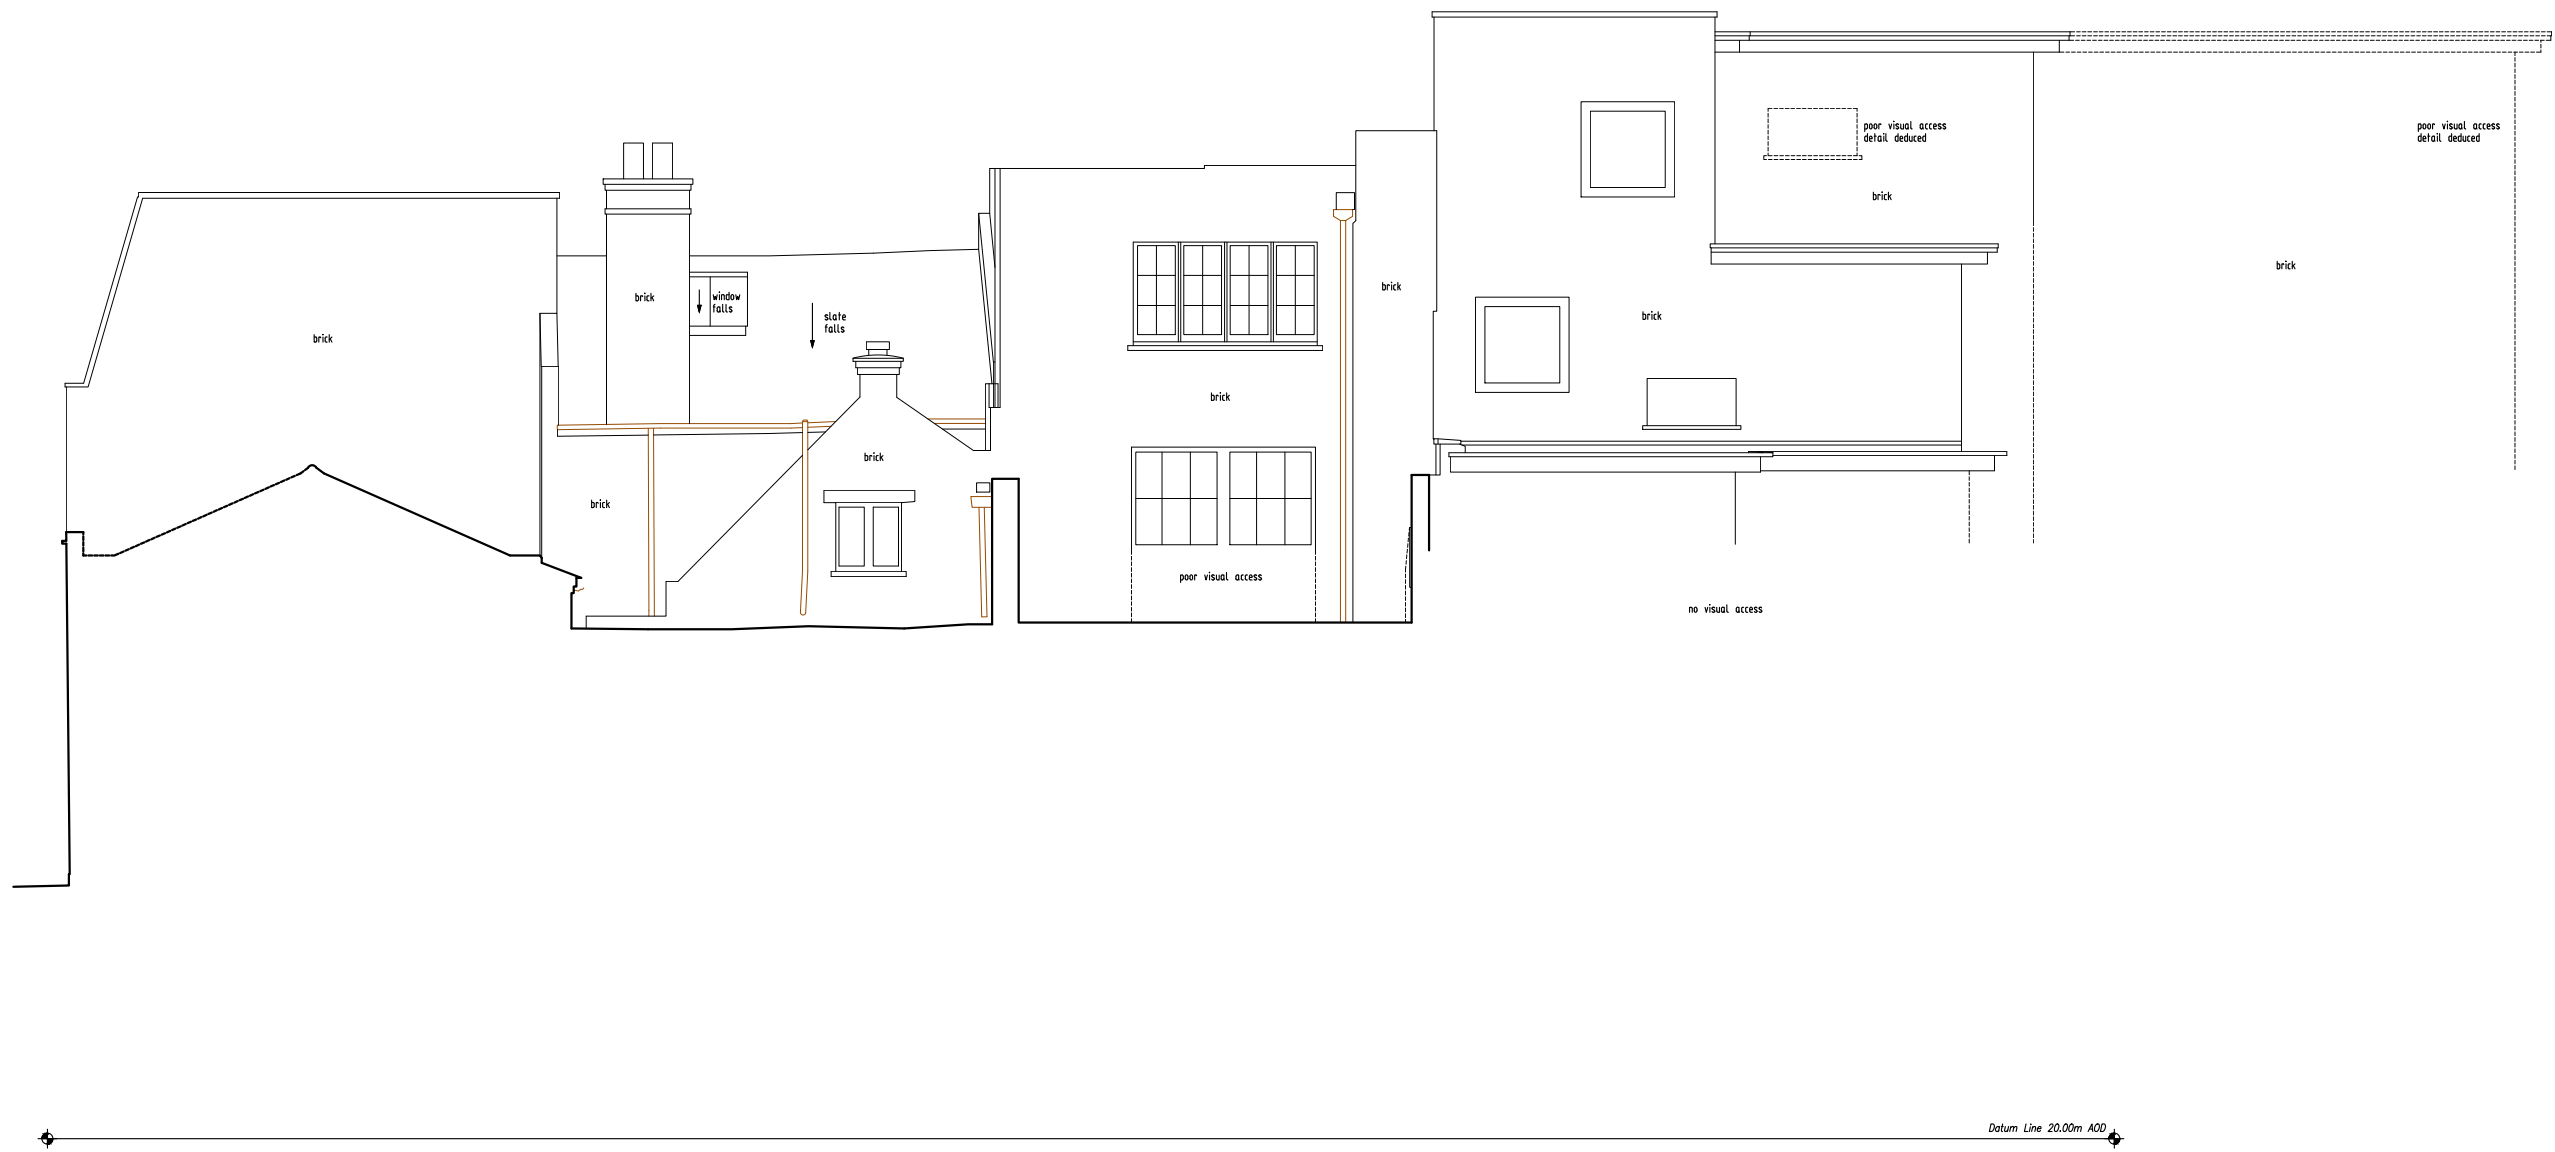


Elevation E7


1:100  
0 1 2

Number	Title	Scale @ A3	Revision	Date	Project No.	Project
<b>A1112</b>	Existing South West Elevation	1:100	<b>01</b>	12.10.15	140702	Stukeley Street


**KRAUSE ARCHITECTS**  
 Jack's Place, 6 Corbet Place, Unit A11,  
 London E1 6NN  
 T +44 (0) 20 3397 1070  
 F +44 (0) 20 3397 1071  
 contact@krausearchitects.com

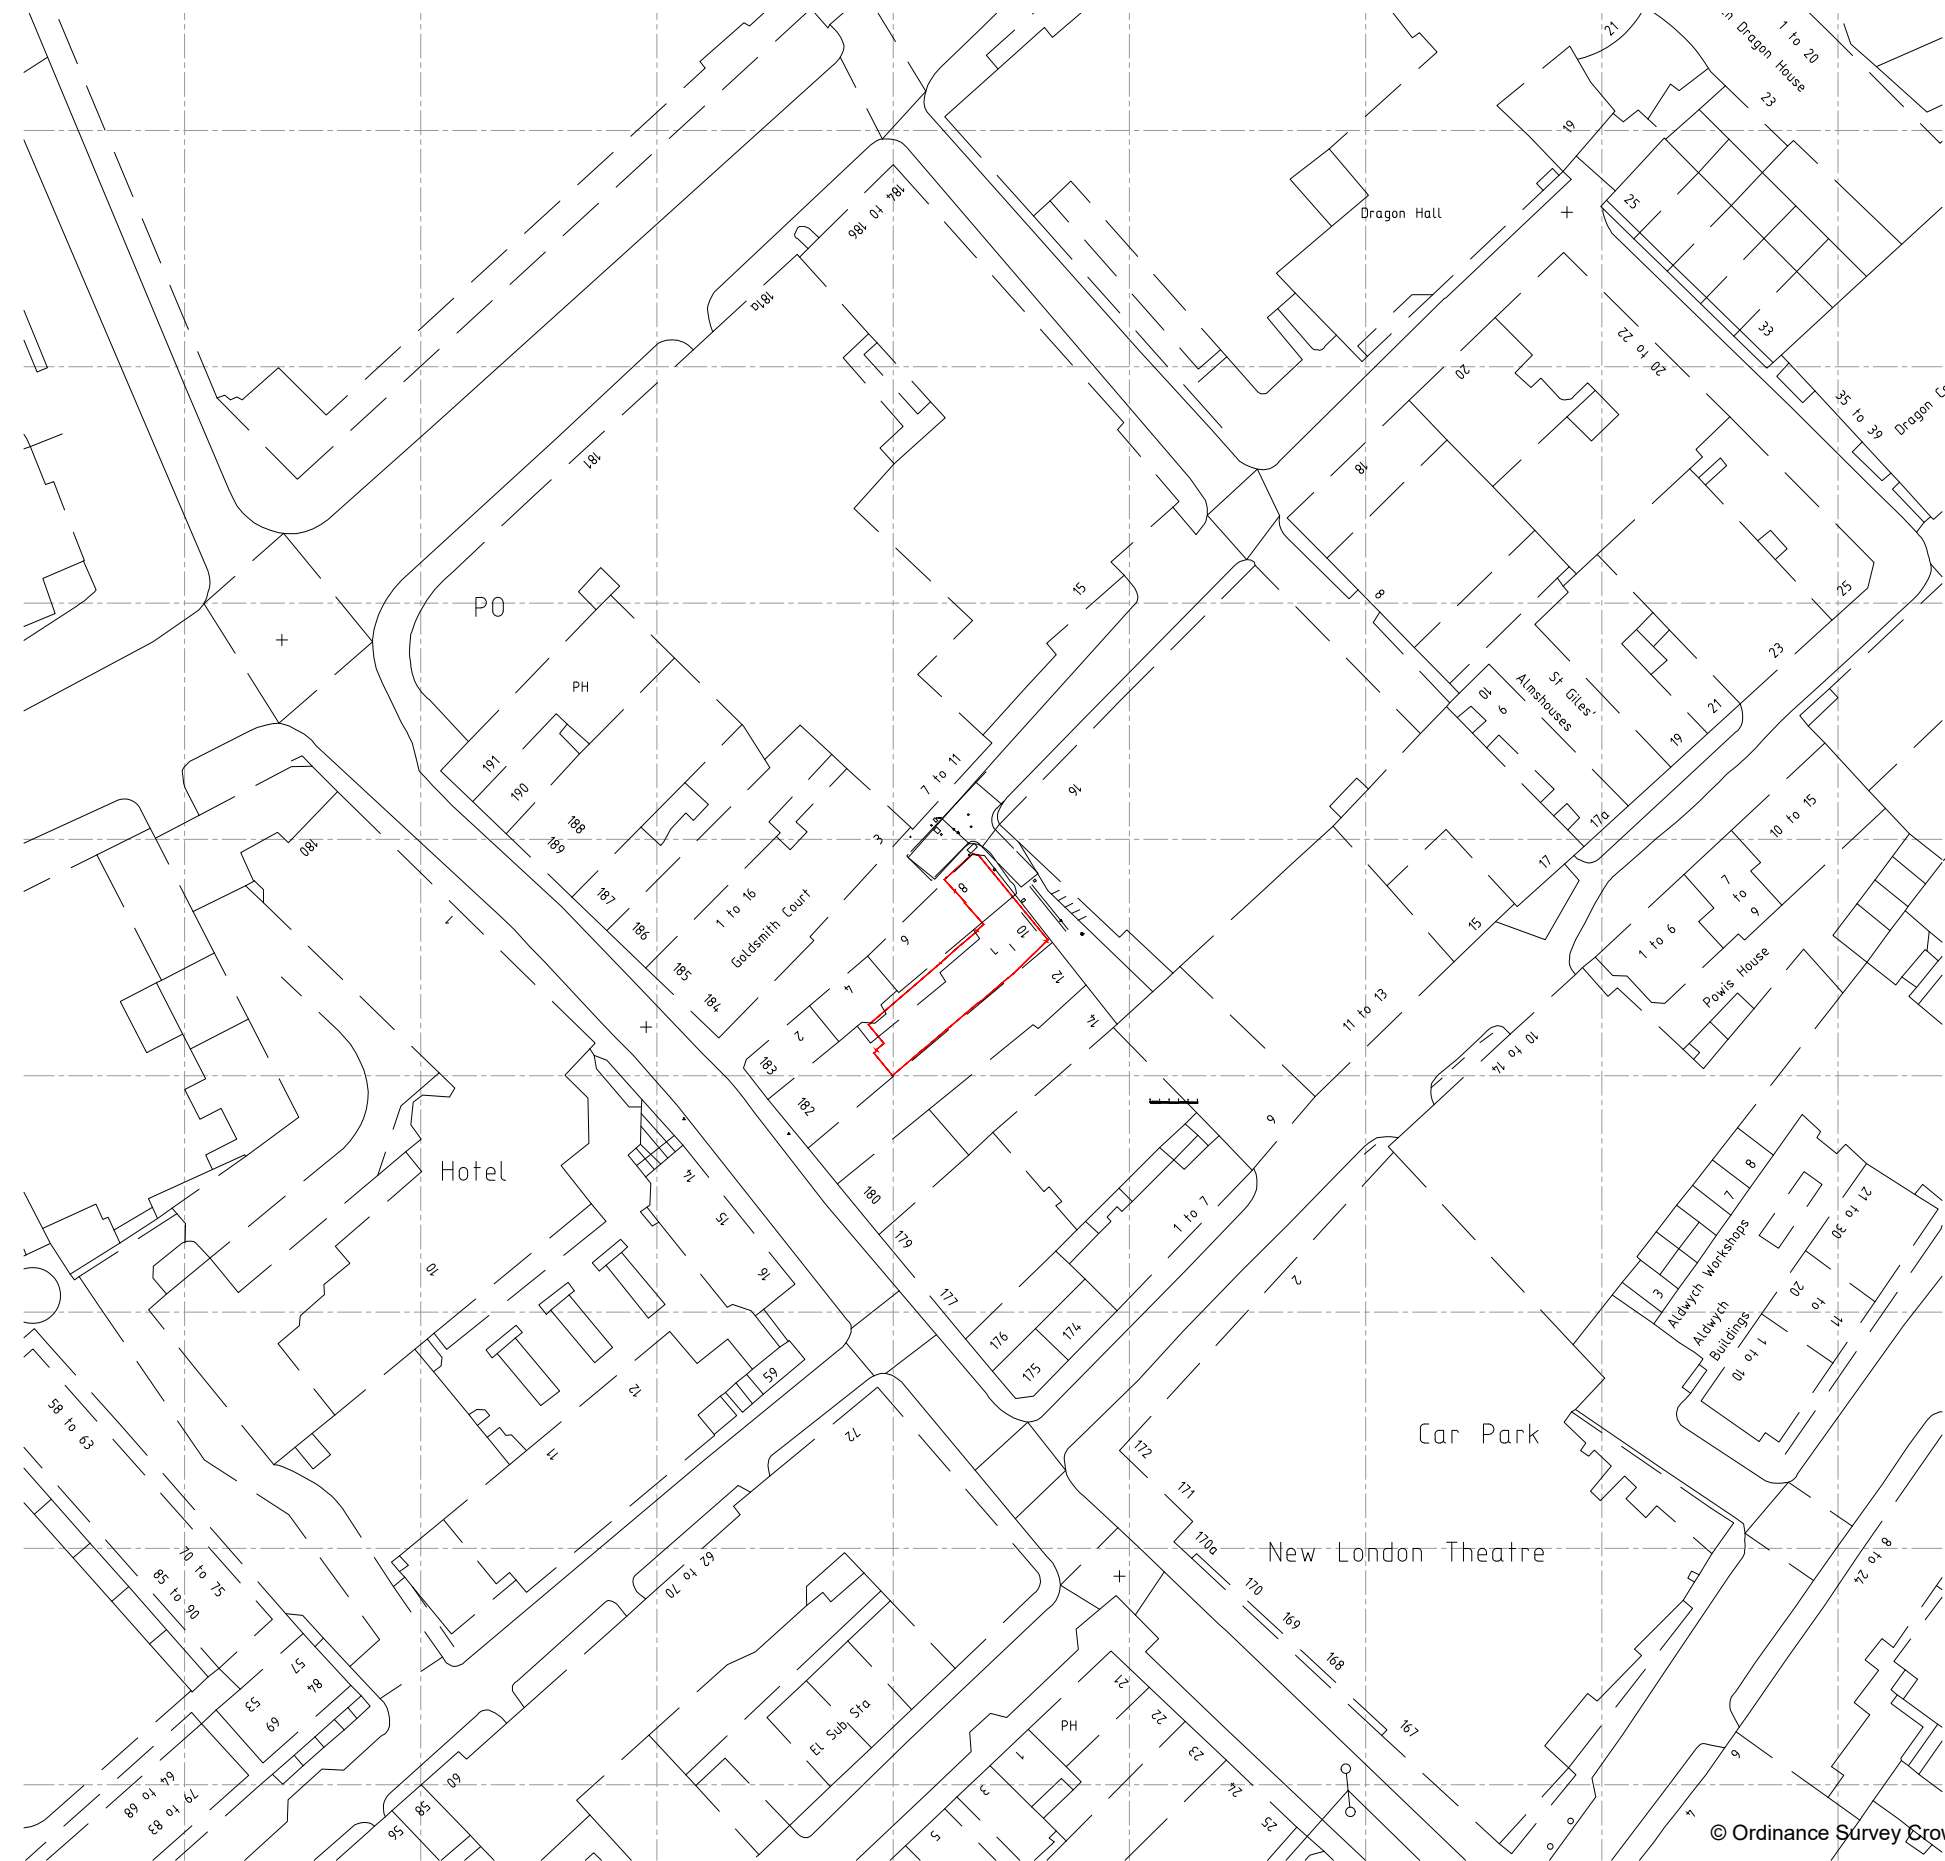


© Ordnance Survey Crown Copyright

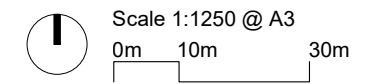

Number	Title	Scale @ A3	Revision	Date	Project No.	Project	<b>KRAUSE ARCHITECTS</b> Jack's Place, 6 Corbet Place, Unit A11, London E1 6NN T +44 (0) 20 3397 1070 F +44 (0) 20 3397 1071 contact@krausearchitects.com
<b>A1250</b>	Location Plan	1:1250	<b>00</b>	12.11.15	140702	<b>Stukeley Street</b>	

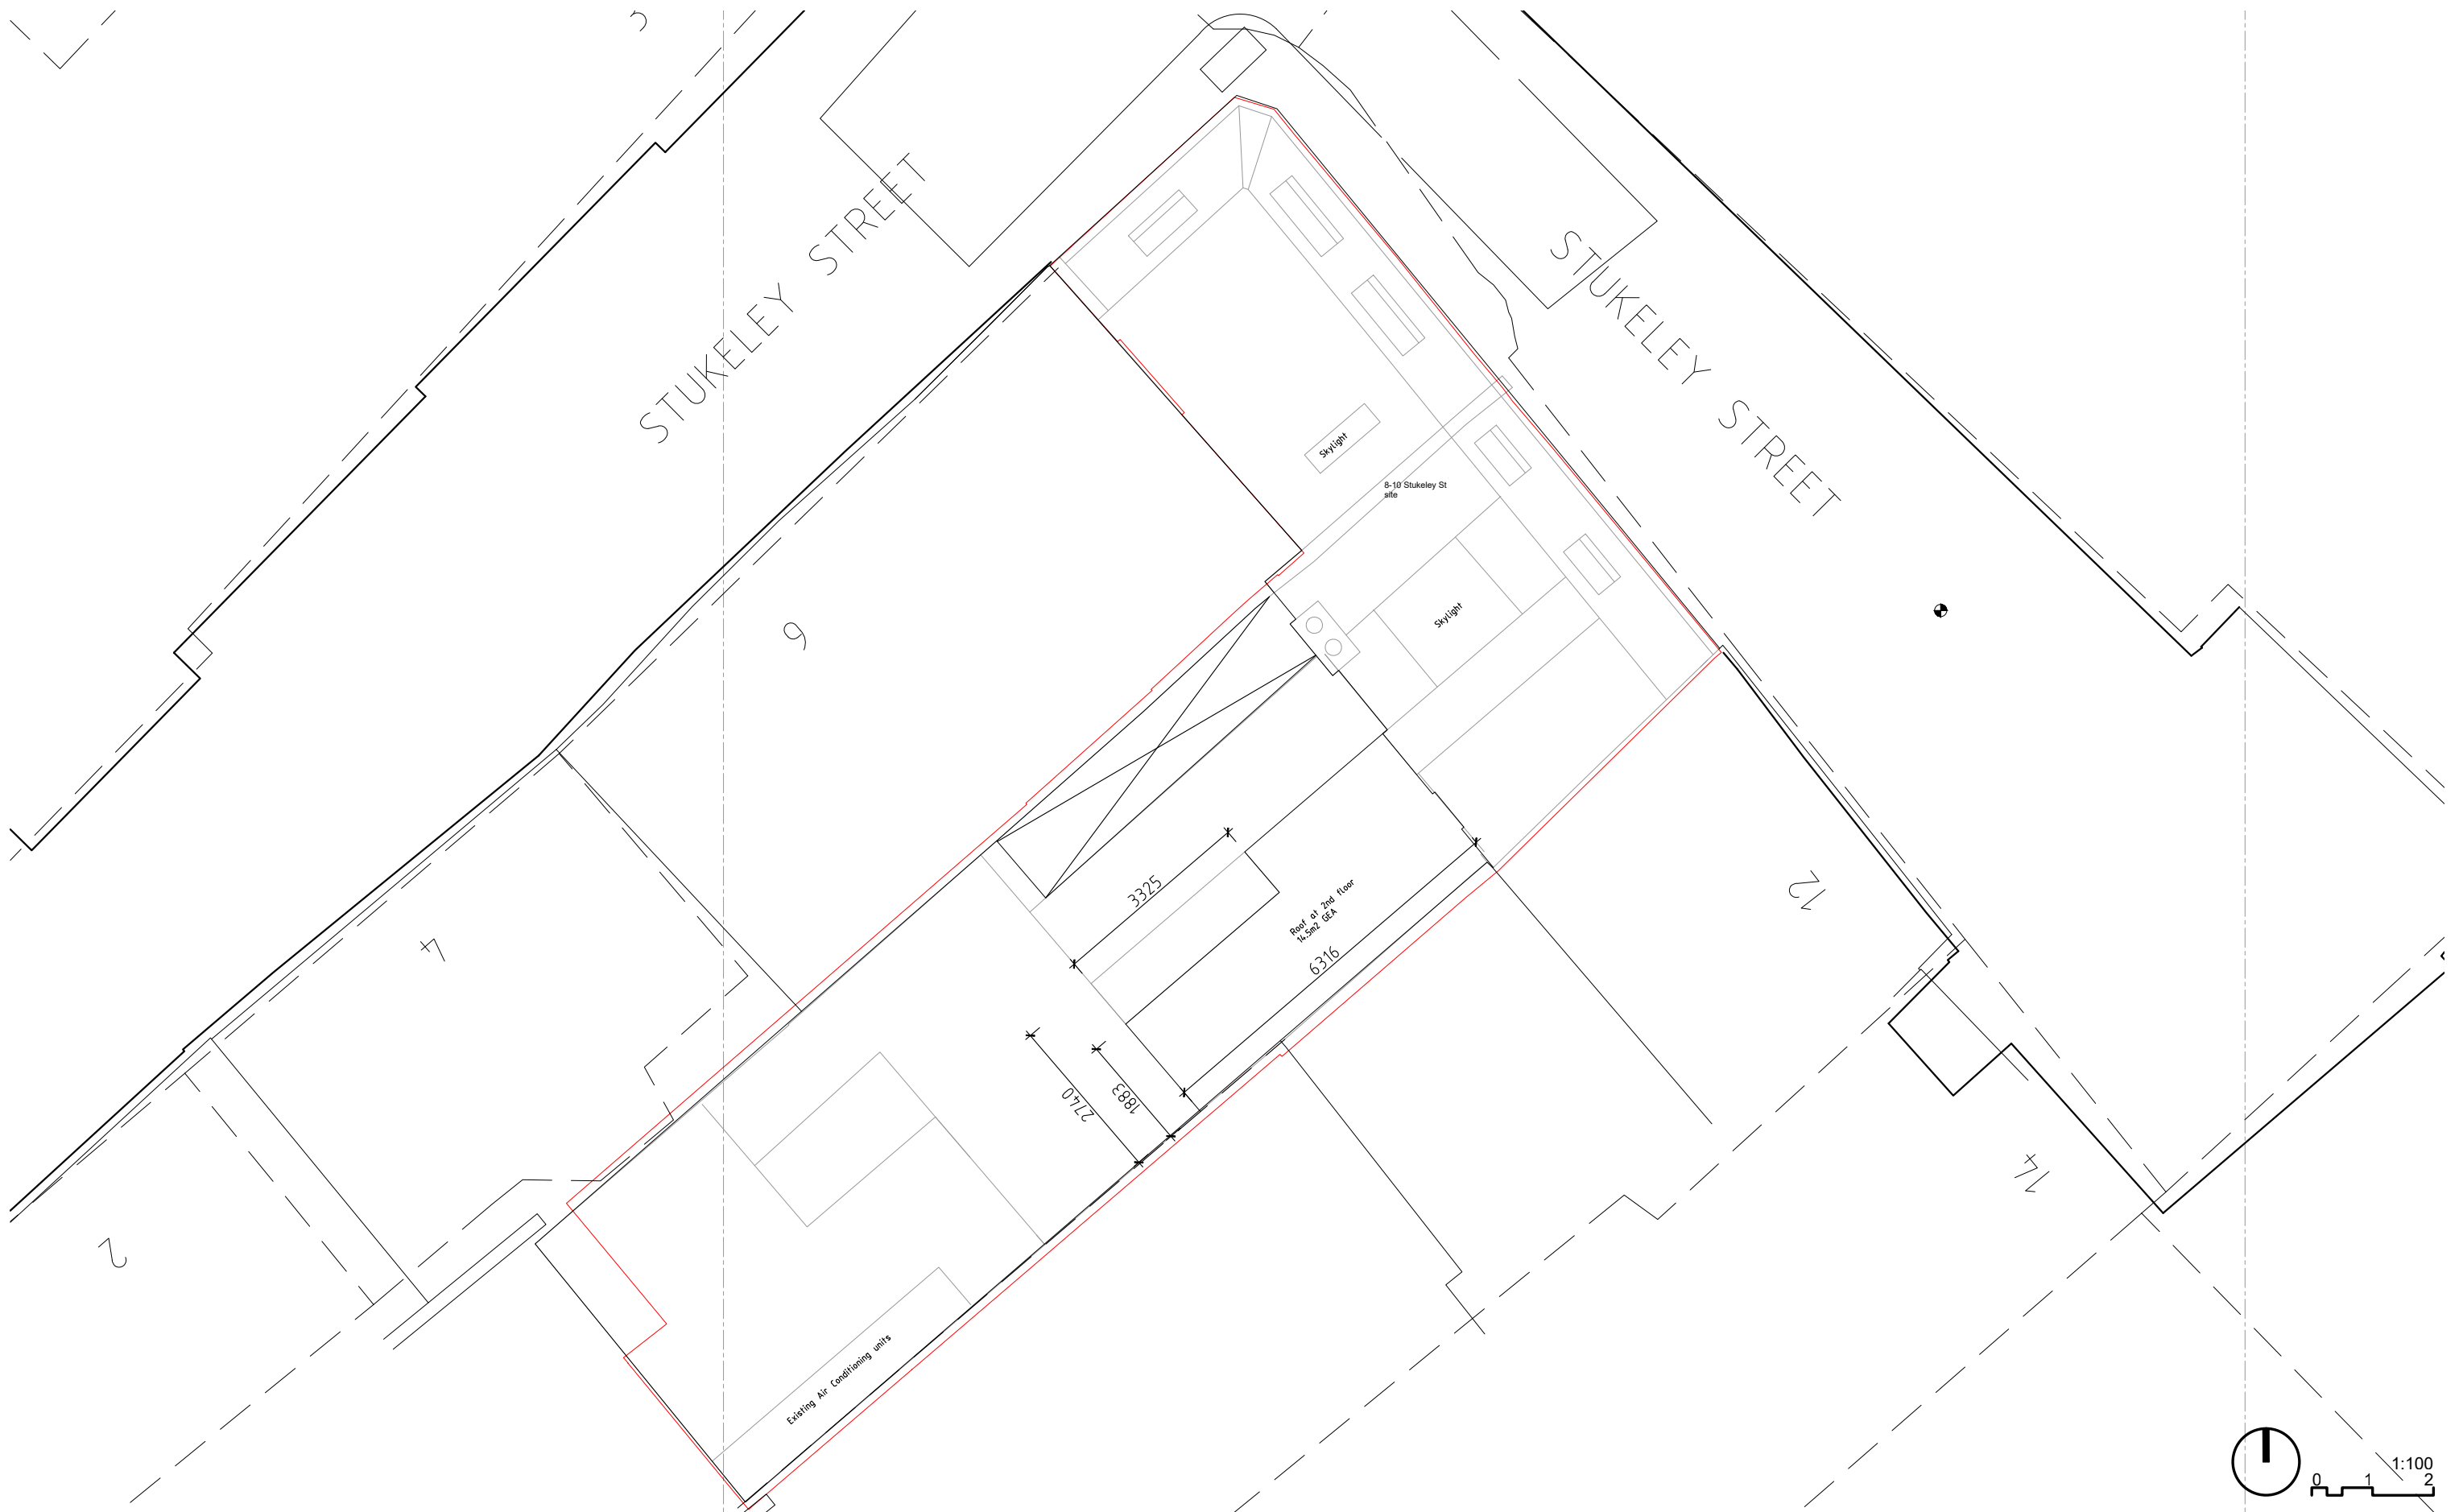

Number	Title	Scale @ A3	Revision	Date	Project No.	Project	<b>KRAUSE ARCHITECTS</b> Jack's Place, 6 Corbet Place, Unit A11, London E1 6NN T +44 (0) 20 3397 1070 F +44 (0) 20 3397 1071 contact@krausearchitects.com
<b>A1251</b>	Site Plan	1:100	<b>00</b>	12.11.15	140702	Stukeley Street	

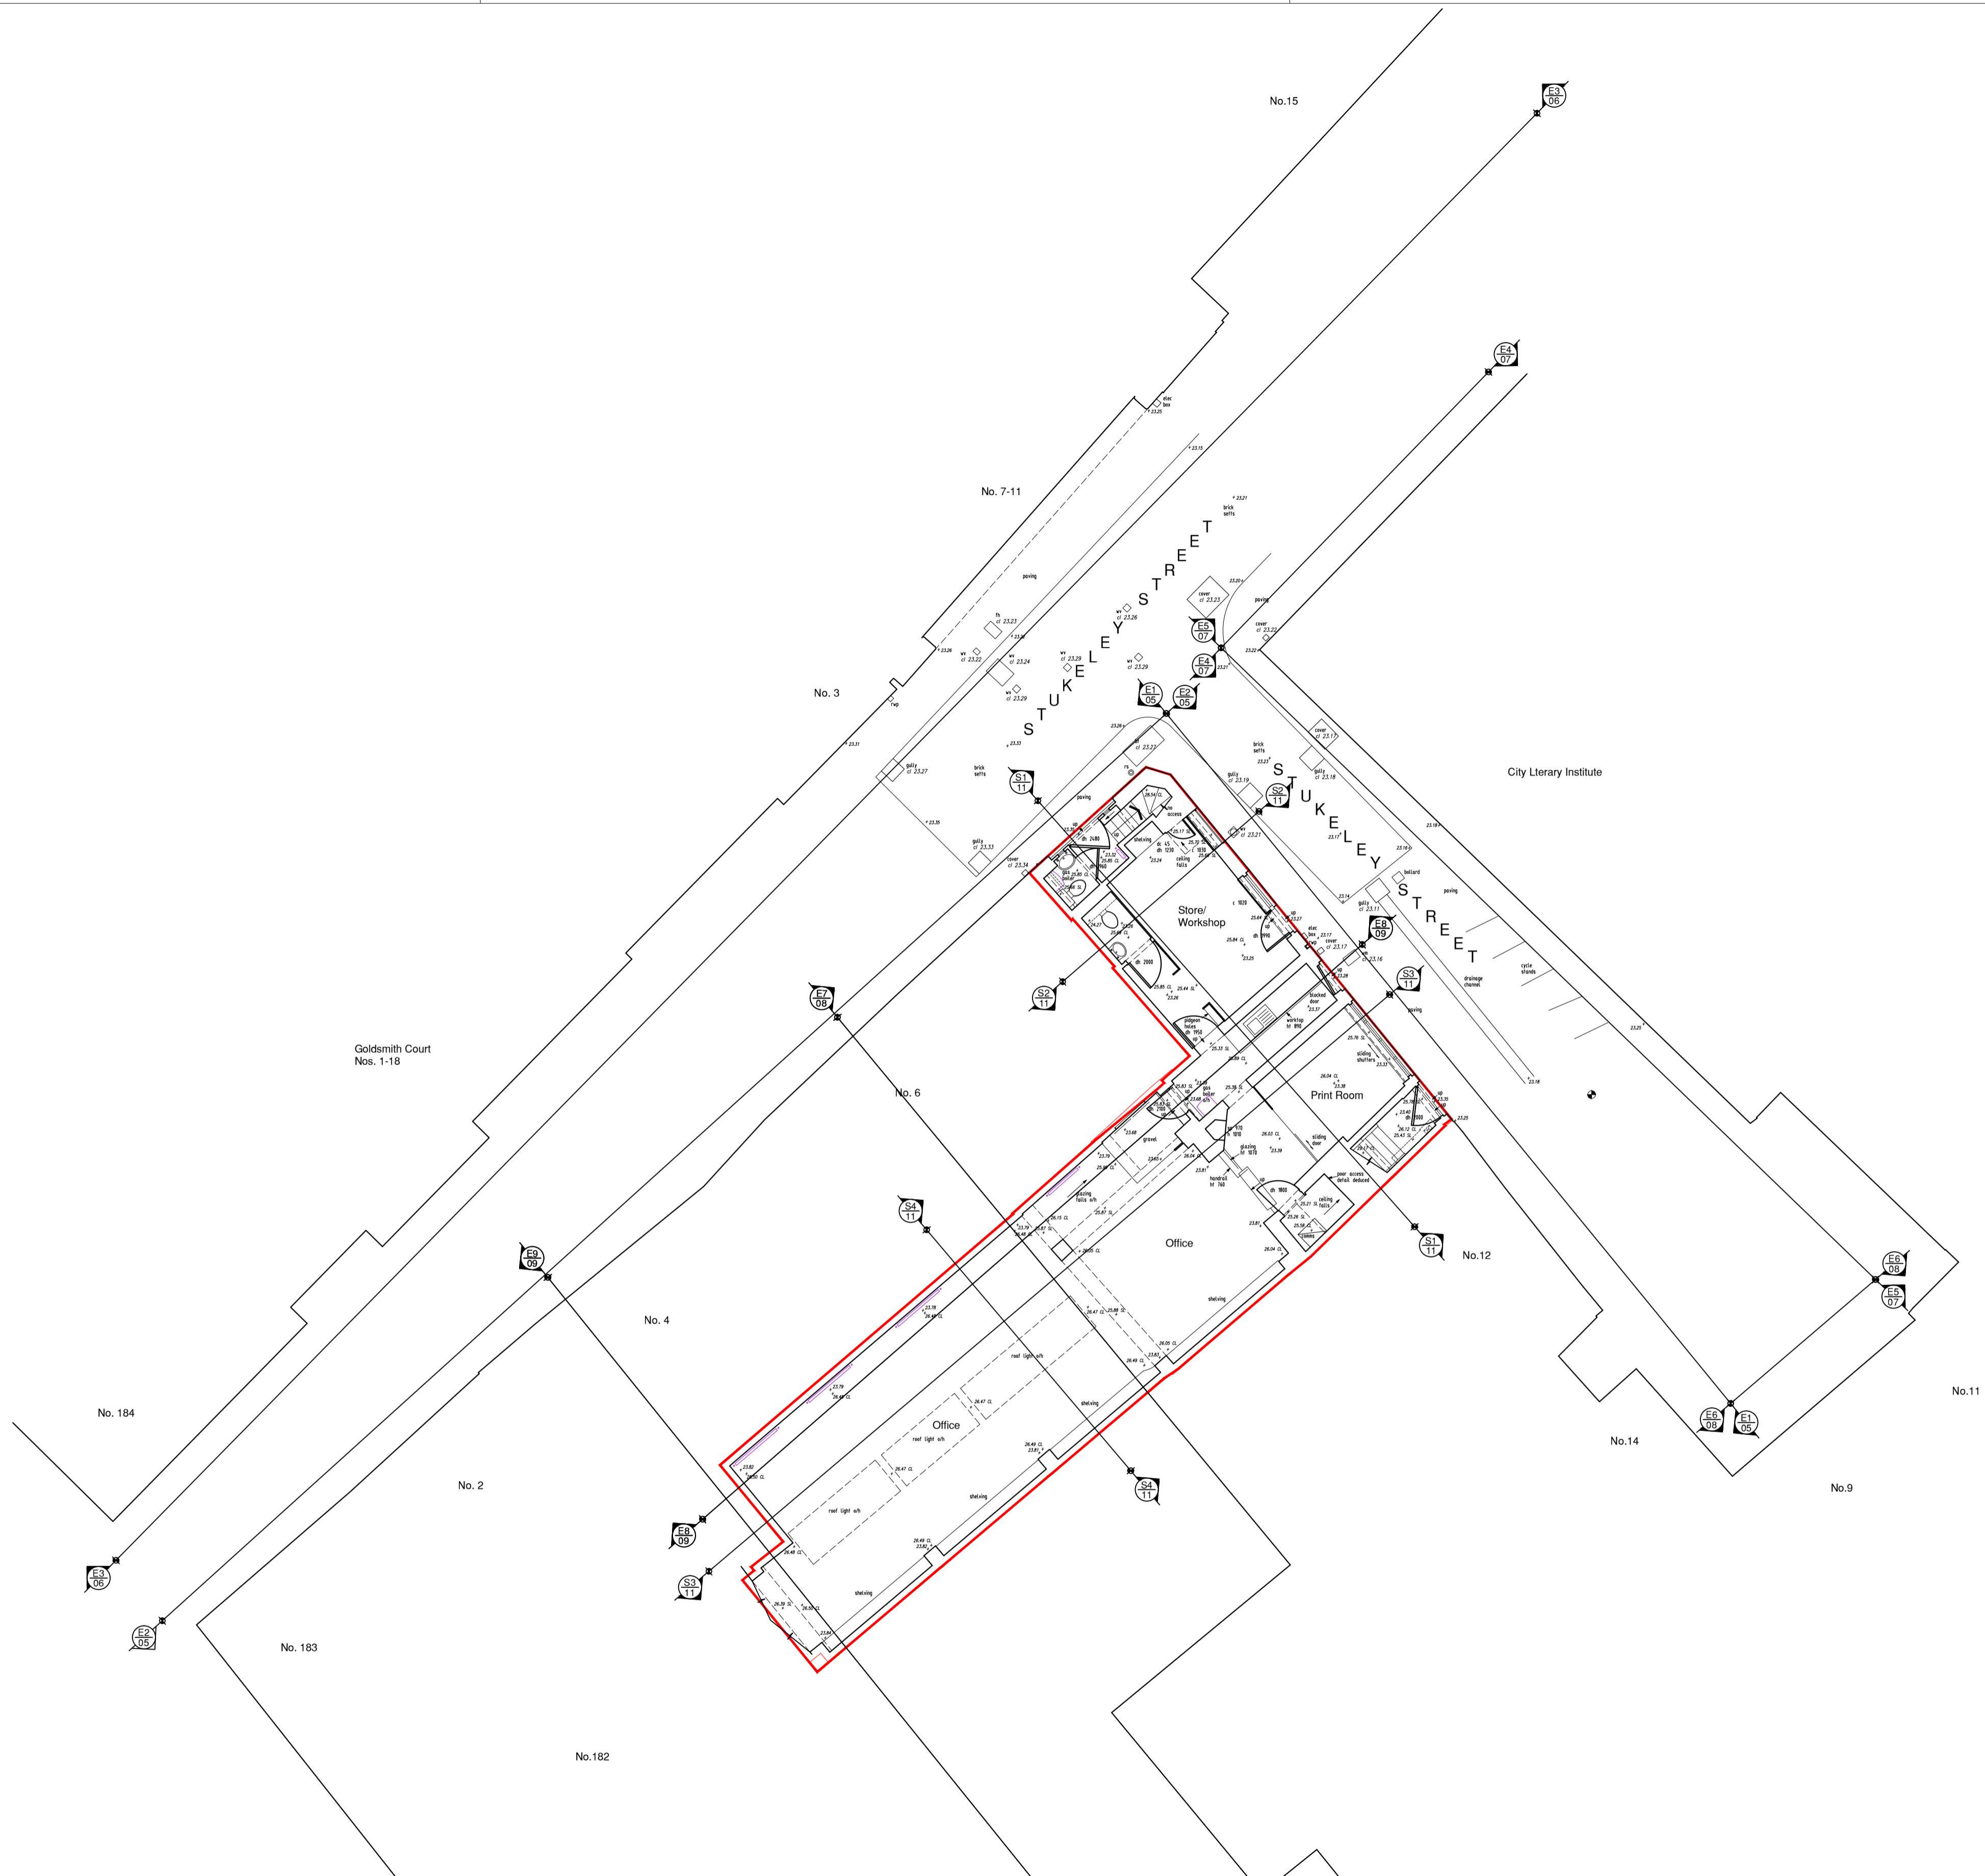

- General Notes:
1. Please do not scale drawings, dimensions govern
  2. All dimensions are in millimeters unless noted otherwise
  3. All dimensions to be field verified before proceeding with work
  4. Krause Architects should be notified of any discrepancies in writing
  5. All areas are indicative and approximate only.

Rev.	Date	Reason For Issue	Chk
00	14/04/15	For information	AK


0 100 200 1:100

**KRAUSE ARCHITECTS**  
 Jack's Place, 6 Corbet Place, Unit A11,  
 London E1 6NN  
 T +44 (0) 20 3397 1070  
 F +44 (0) 20 3397 1071  
 contact@krausearchitects.com



Project  
**Stukeley Street**

Title  
**Existing  
 Ground Floor**

Project No. <b>140702</b>	Scale @ A1 <b>1:100</b>	Date <b>14.04.15</b>	Drawn By <b>NM</b>
Number <b>A1500</b>	Revision <b>00</b>		

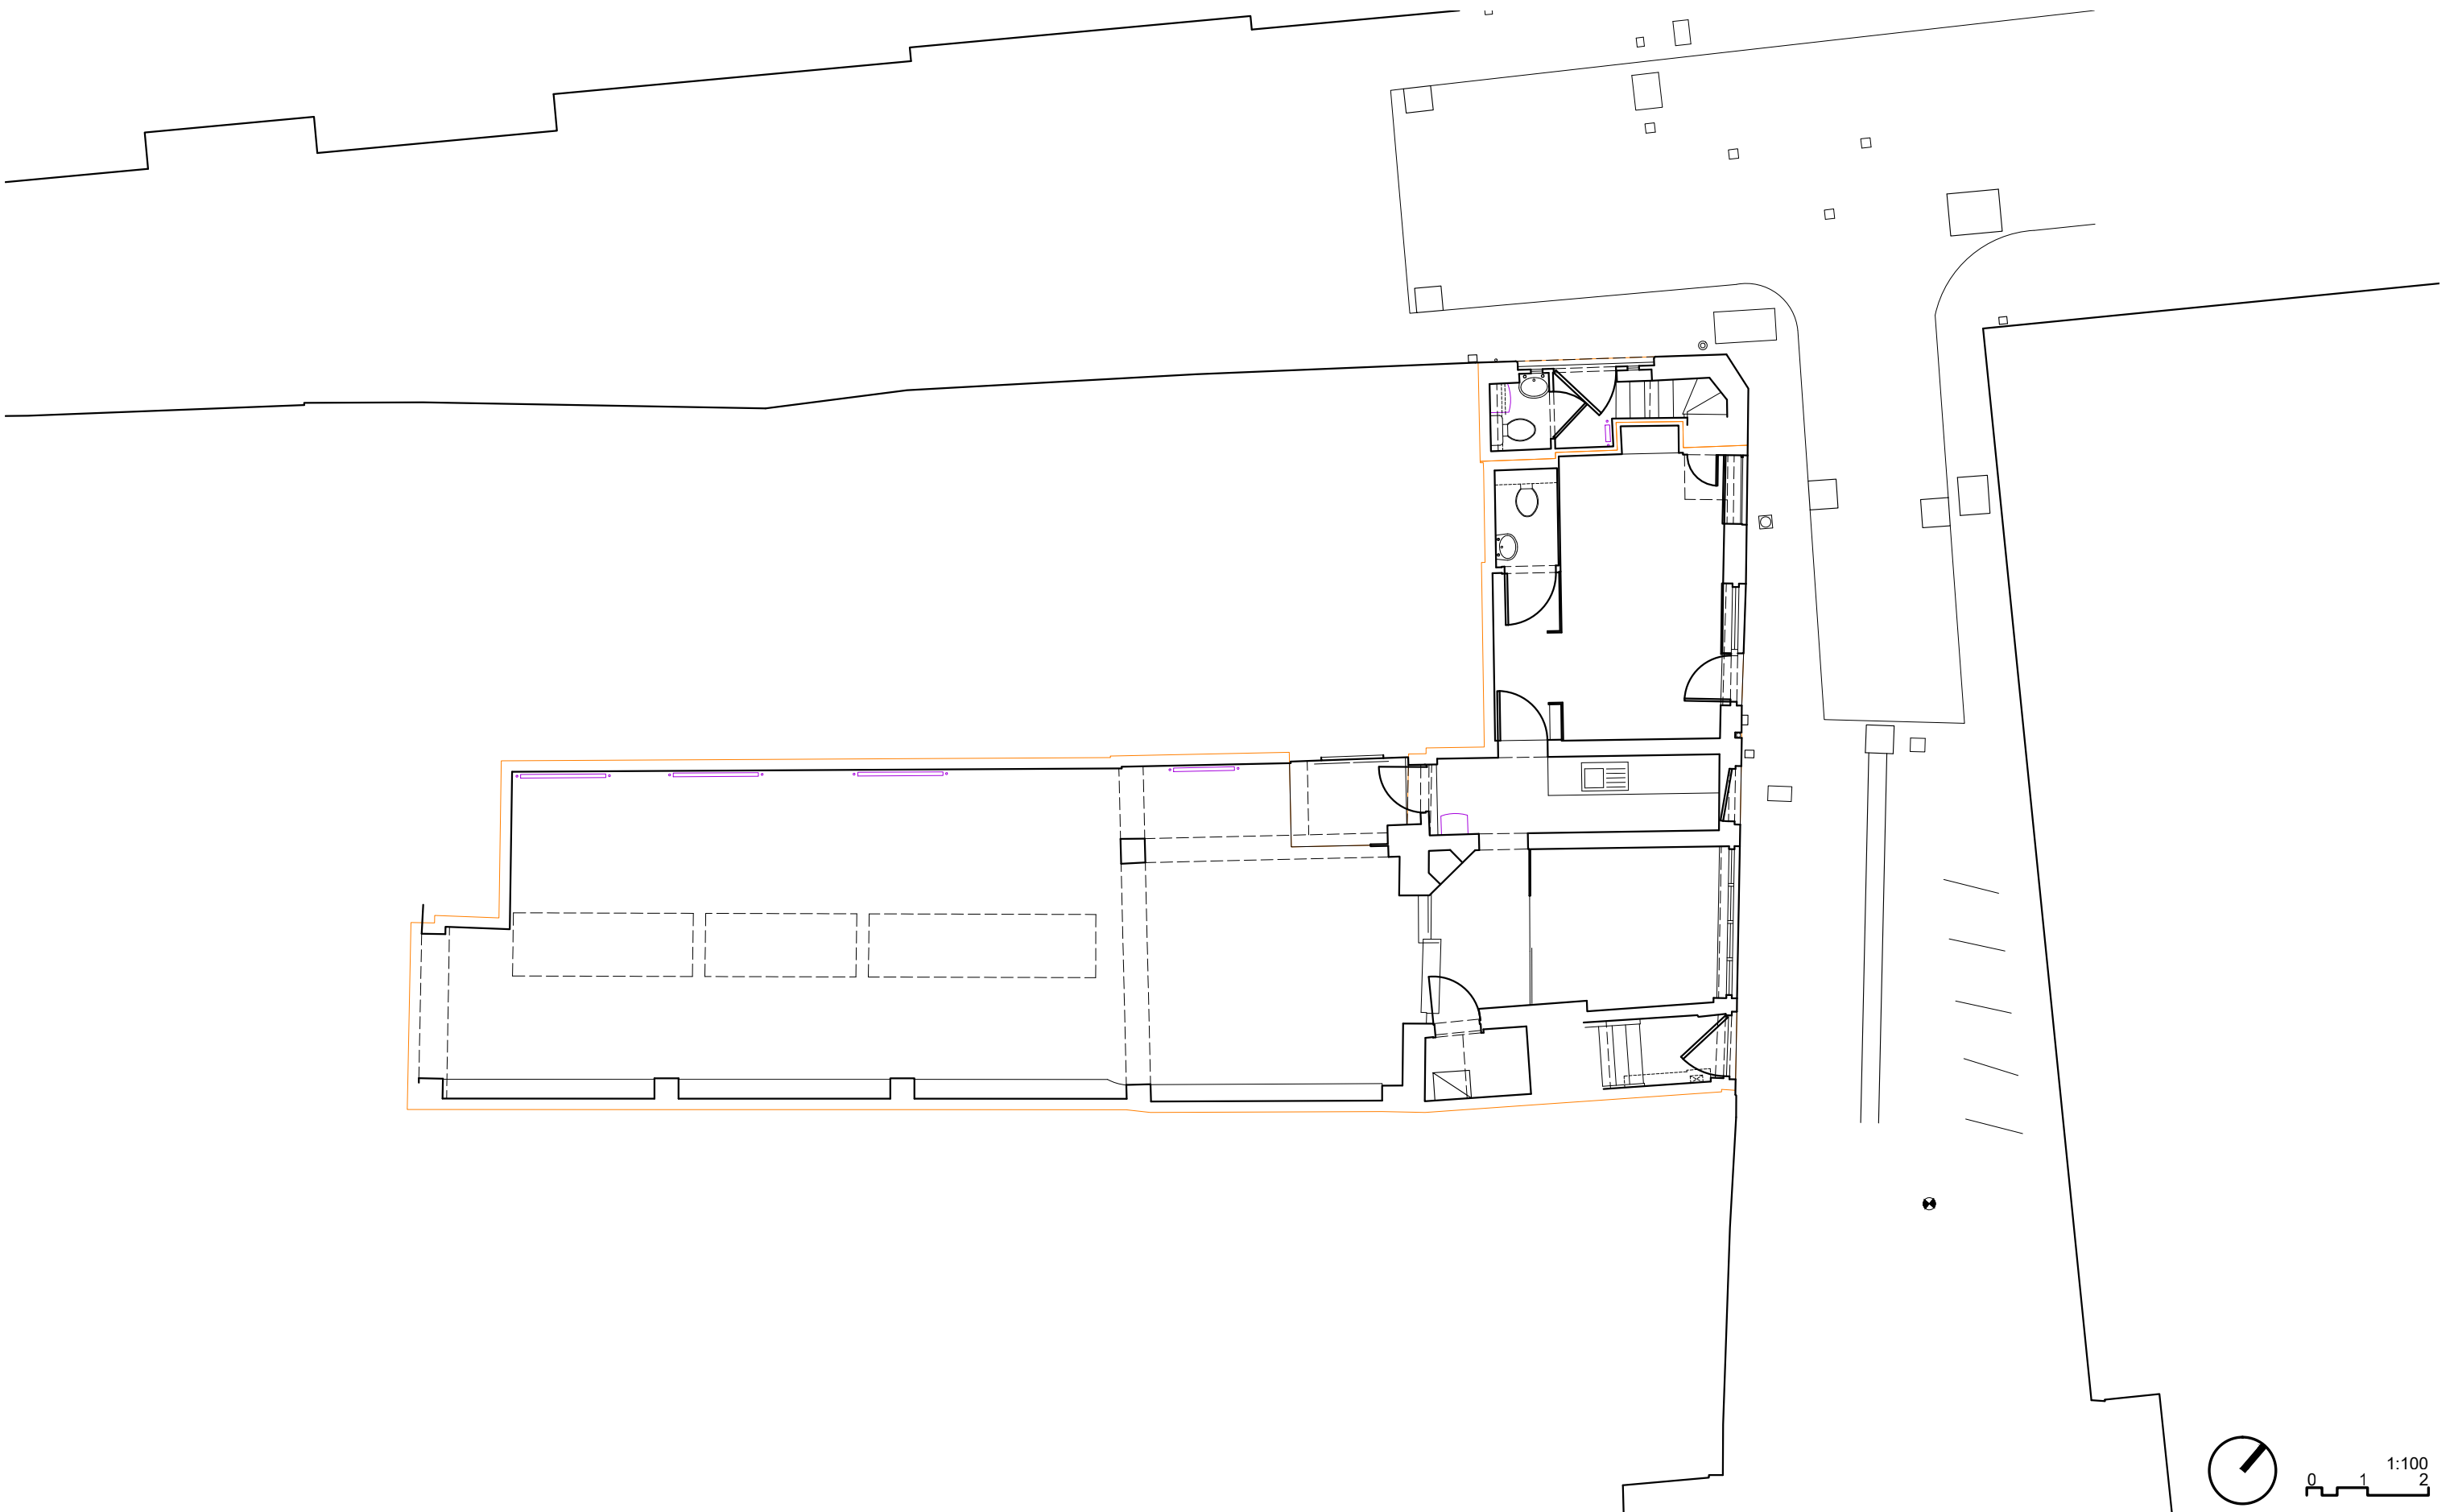


Number	Title	Scale @ A3	Revision	Date	Project No.	Project	
<b>A1540</b>	Existing Ground Floor Plan	1:100	<b>00</b>	27.04.15	140702	Stukeley Street	<b>KRAUSE ARCHITECTS</b> Jack's Place, 6 Corbet Place, Unit A11, London E1 6NN T +44 (0) 20 3397 1070 F +44 (0) 20 3397 1071 contact@krausearchitects.com

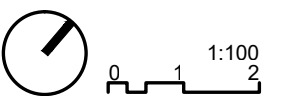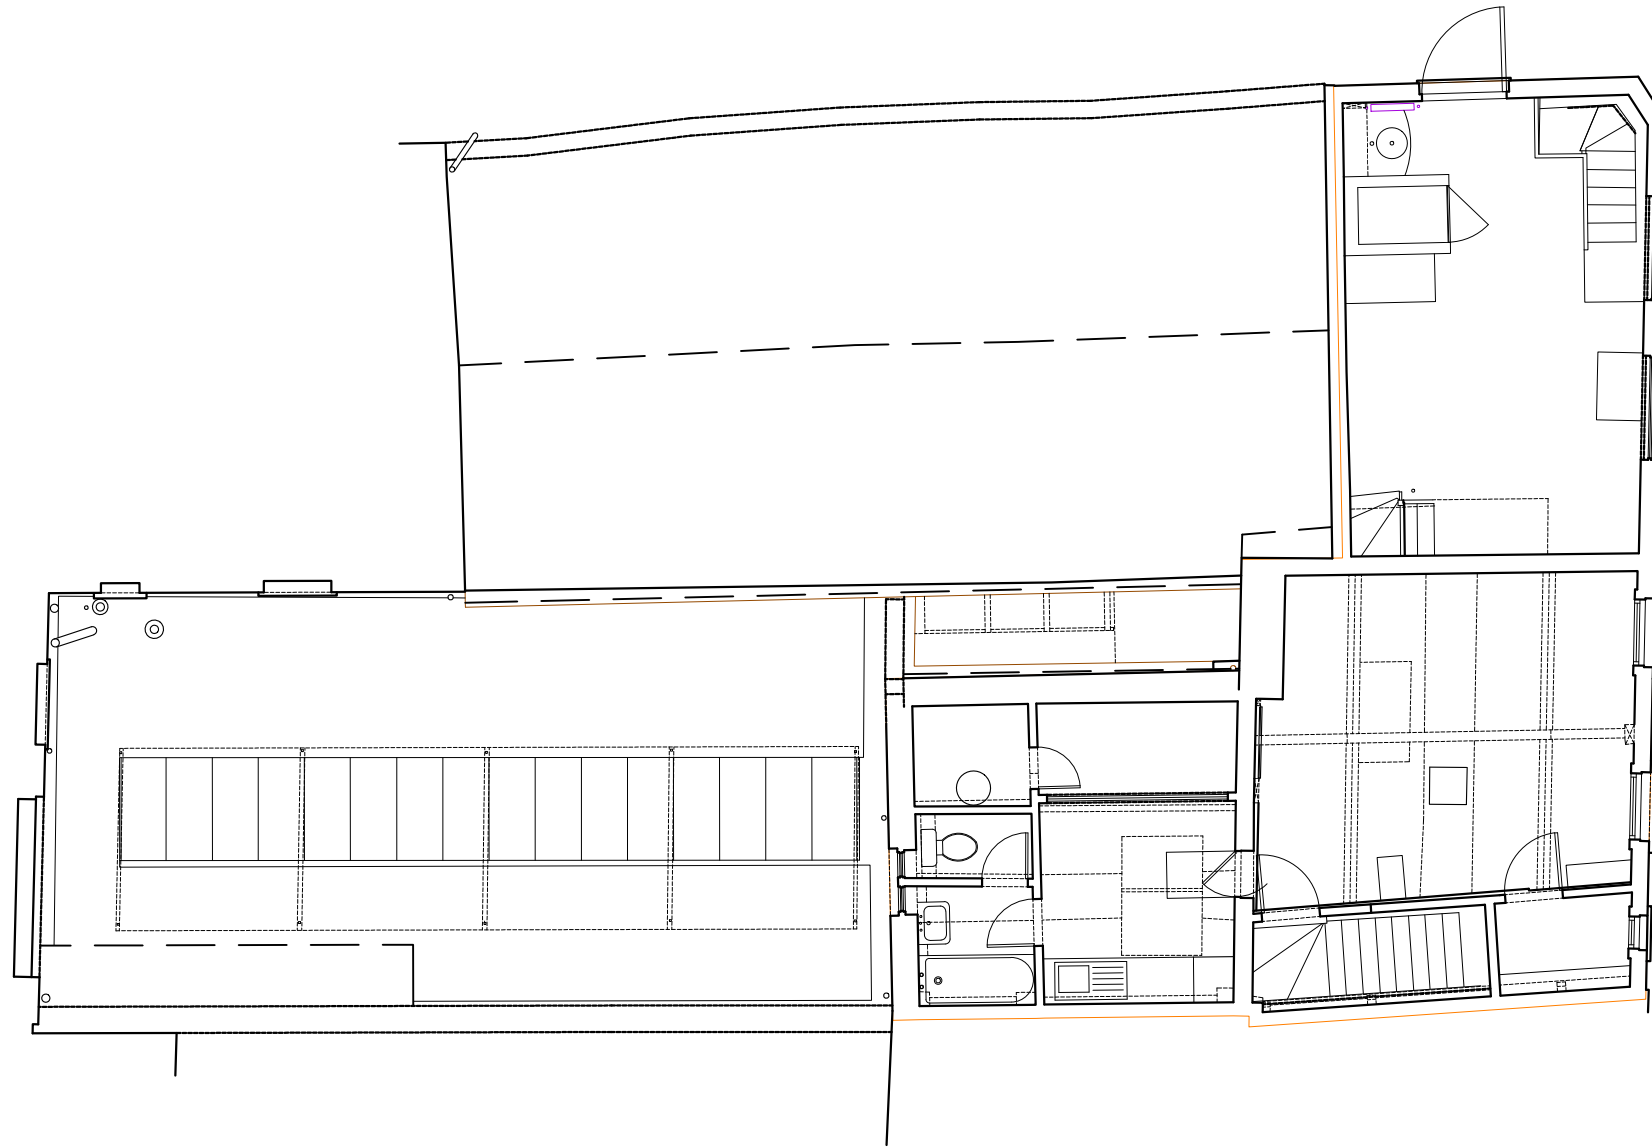


Number	Title	Scale @ A3	Revision	Date	Project No.	Project	
<b>A1541</b>	Existing First Floor Plan	1:100	<b>00</b>	27.04.15	140702	Stukeley Street	<b>KRAUSE ARCHITECTS</b> Jack's Place, 6 Corbet Place, Unit A11, London E1 6NN T +44 (0) 20 3397 1070 F +44 (0) 20 3397 1071 contact@krausearchitects.com



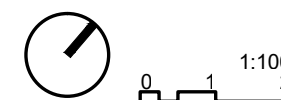

Number	Title	Scale @ A3	Revision	Date	Project No.	Project
<b>A1542</b>	Existing Second Floor Plan	1:100	<b>00</b>	27.04.15	140702	Stukeley Street


**KRAUSE ARCHITECTS**  
Jack's Place, 6 Corbet Place, Unit A11,  
London E1 6NN  
T +44 (0) 20 3397 1070  
F +44 (0) 20 3397 1071  
contact@krausearchitects.com

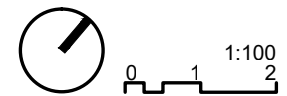

1:100

Number	Title	Scale @ A3	Revision	Date	Project No.	Project
<b>A1543</b>	Existing Roof Plan	1:100	<b>00</b>	27.04.15	140702	Stukeley Street



**KRAUSE ARCHITECTS**  
 Jack's Place, 6 Corbet Place, Unit A11,  
 London E1 6NN  
 T +44 (0) 20 3397 1070  
 F +44 (0) 20 3397 1071  
 contact@krausearchitects.com

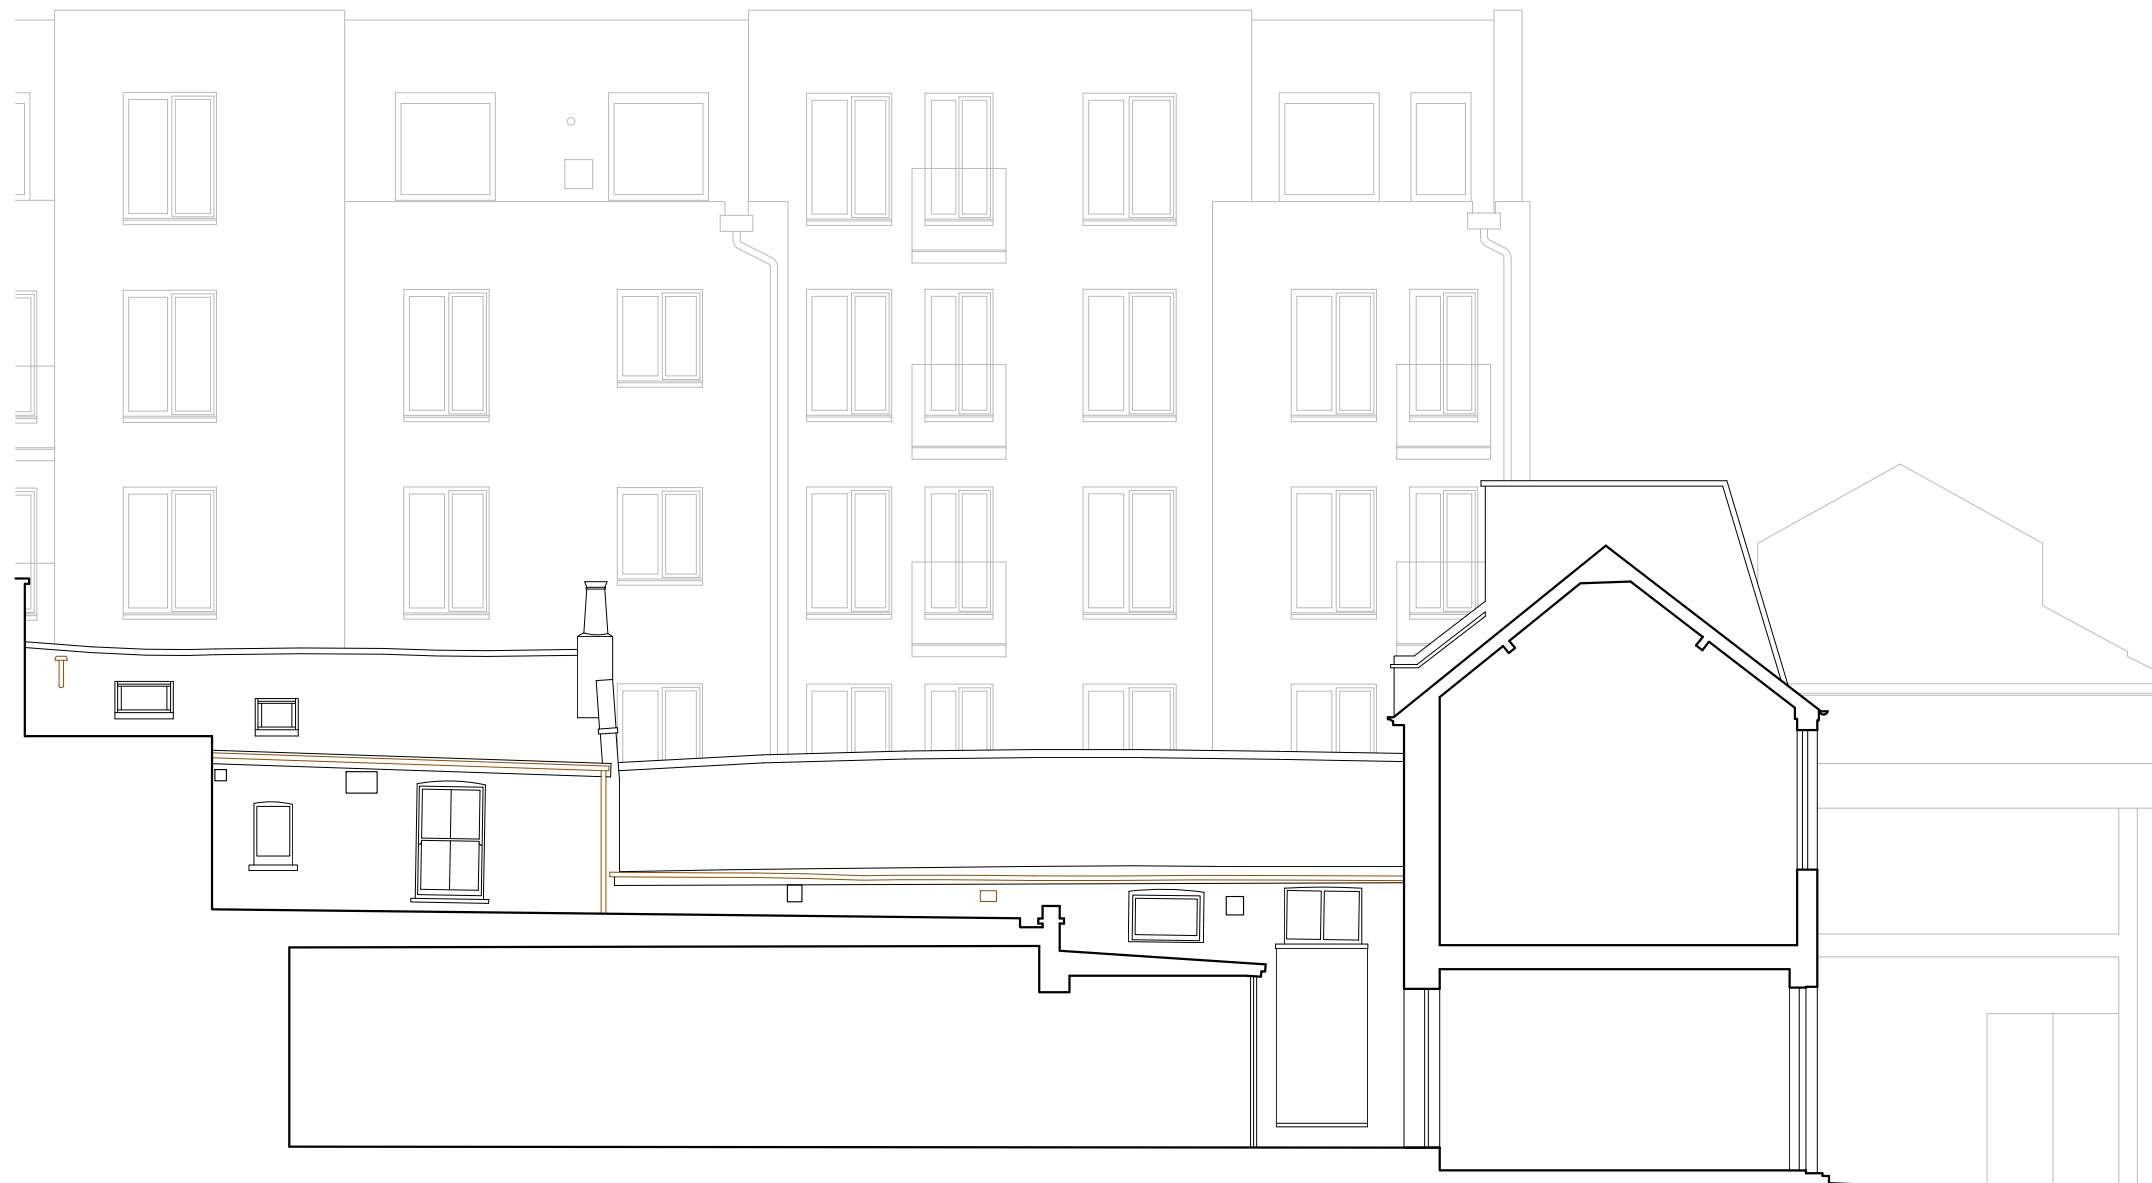



1:100  
0 1 2

Number	Title	Scale @ A3	Revision	Date	Project No.	Project
<b>A1570</b>	Existing Section AA	1:100	<b>00</b>	28.04.15	140702	Stukeley Street

**KRAUSE ARCHITECTS**  
Jack's Place, 6 Corbet Place, Unit A11,  
London E1 6NN  
T +44 (0) 20 3397 1070  
F +44 (0) 20 3397 1071  
contact@krausearchitects.com

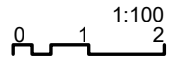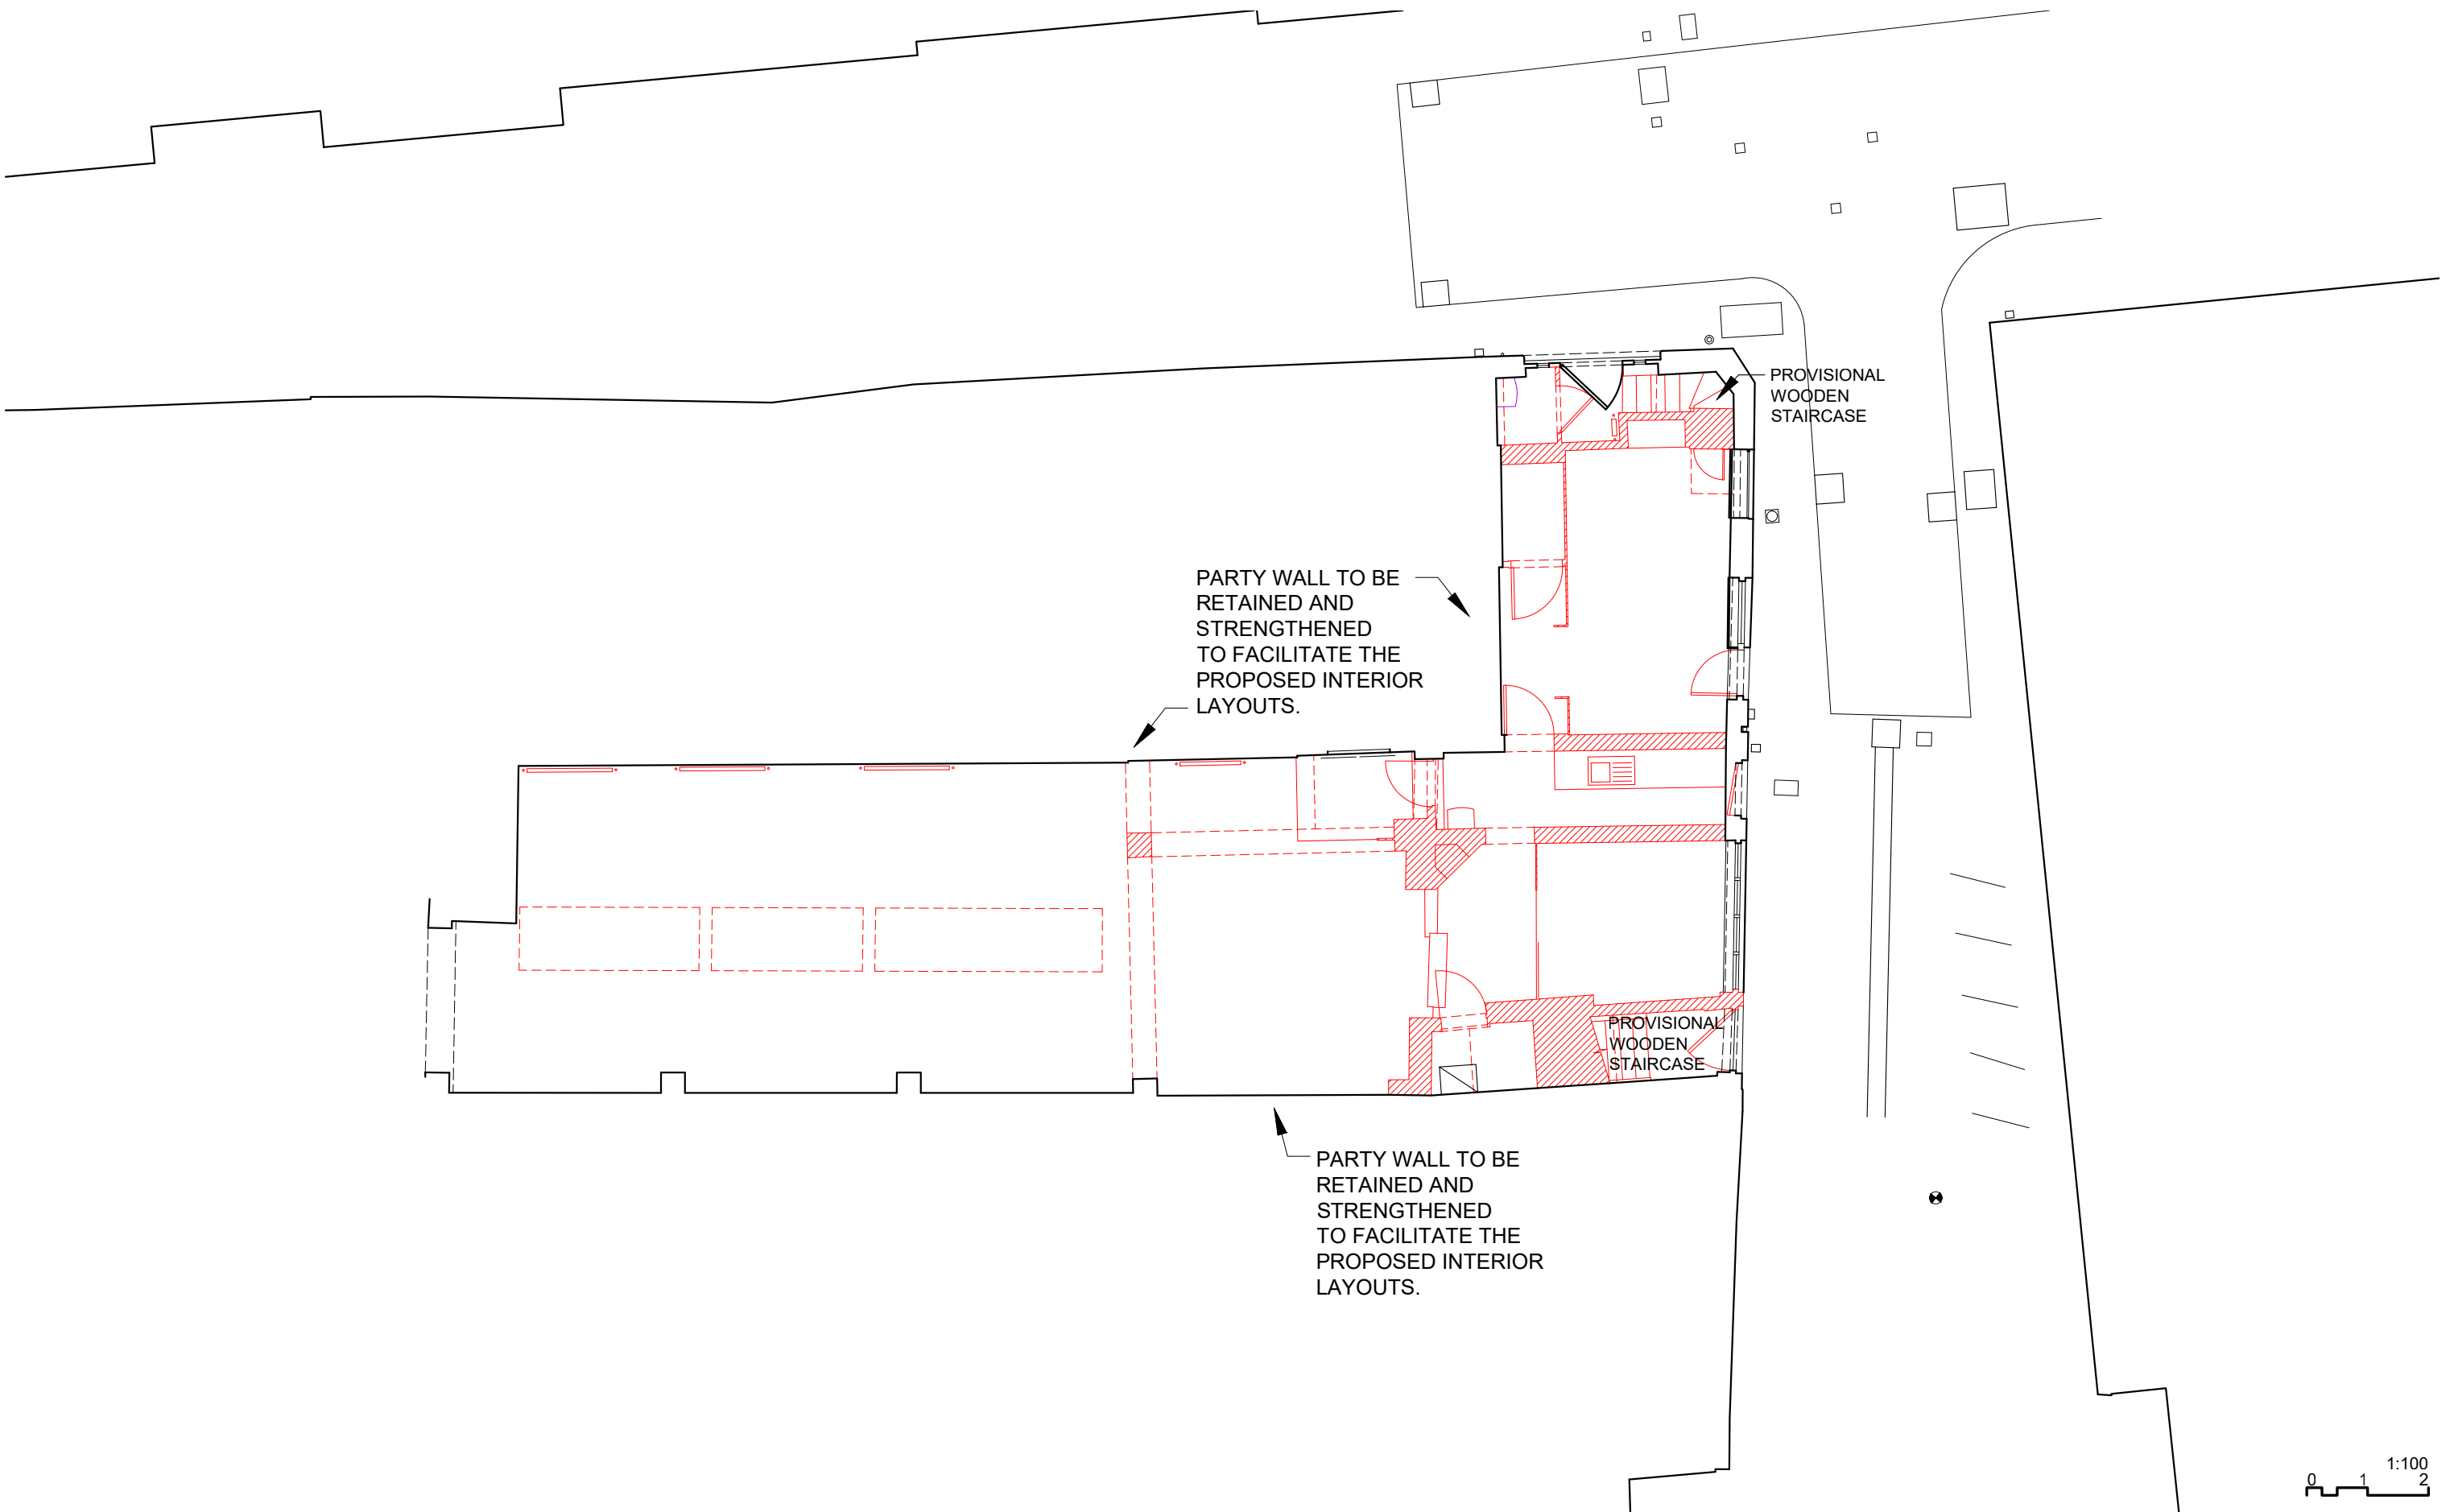


Number	Title	Scale @ A3	Revision	Date	Project No.	Project	<b>KRAUSE ARCHITECTS</b> Jack's Place, 6 Corbet Place, Unit A11, London E1 6NN T +44 (0) 20 3397 1070 F +44 (0) 20 3397 1071 contact@krausearchitects.com
<b>A1600</b>	Ground Floor Demolition Plan	1:100	<b>00</b>	10.11.15	140702	Stukeley Street	

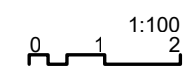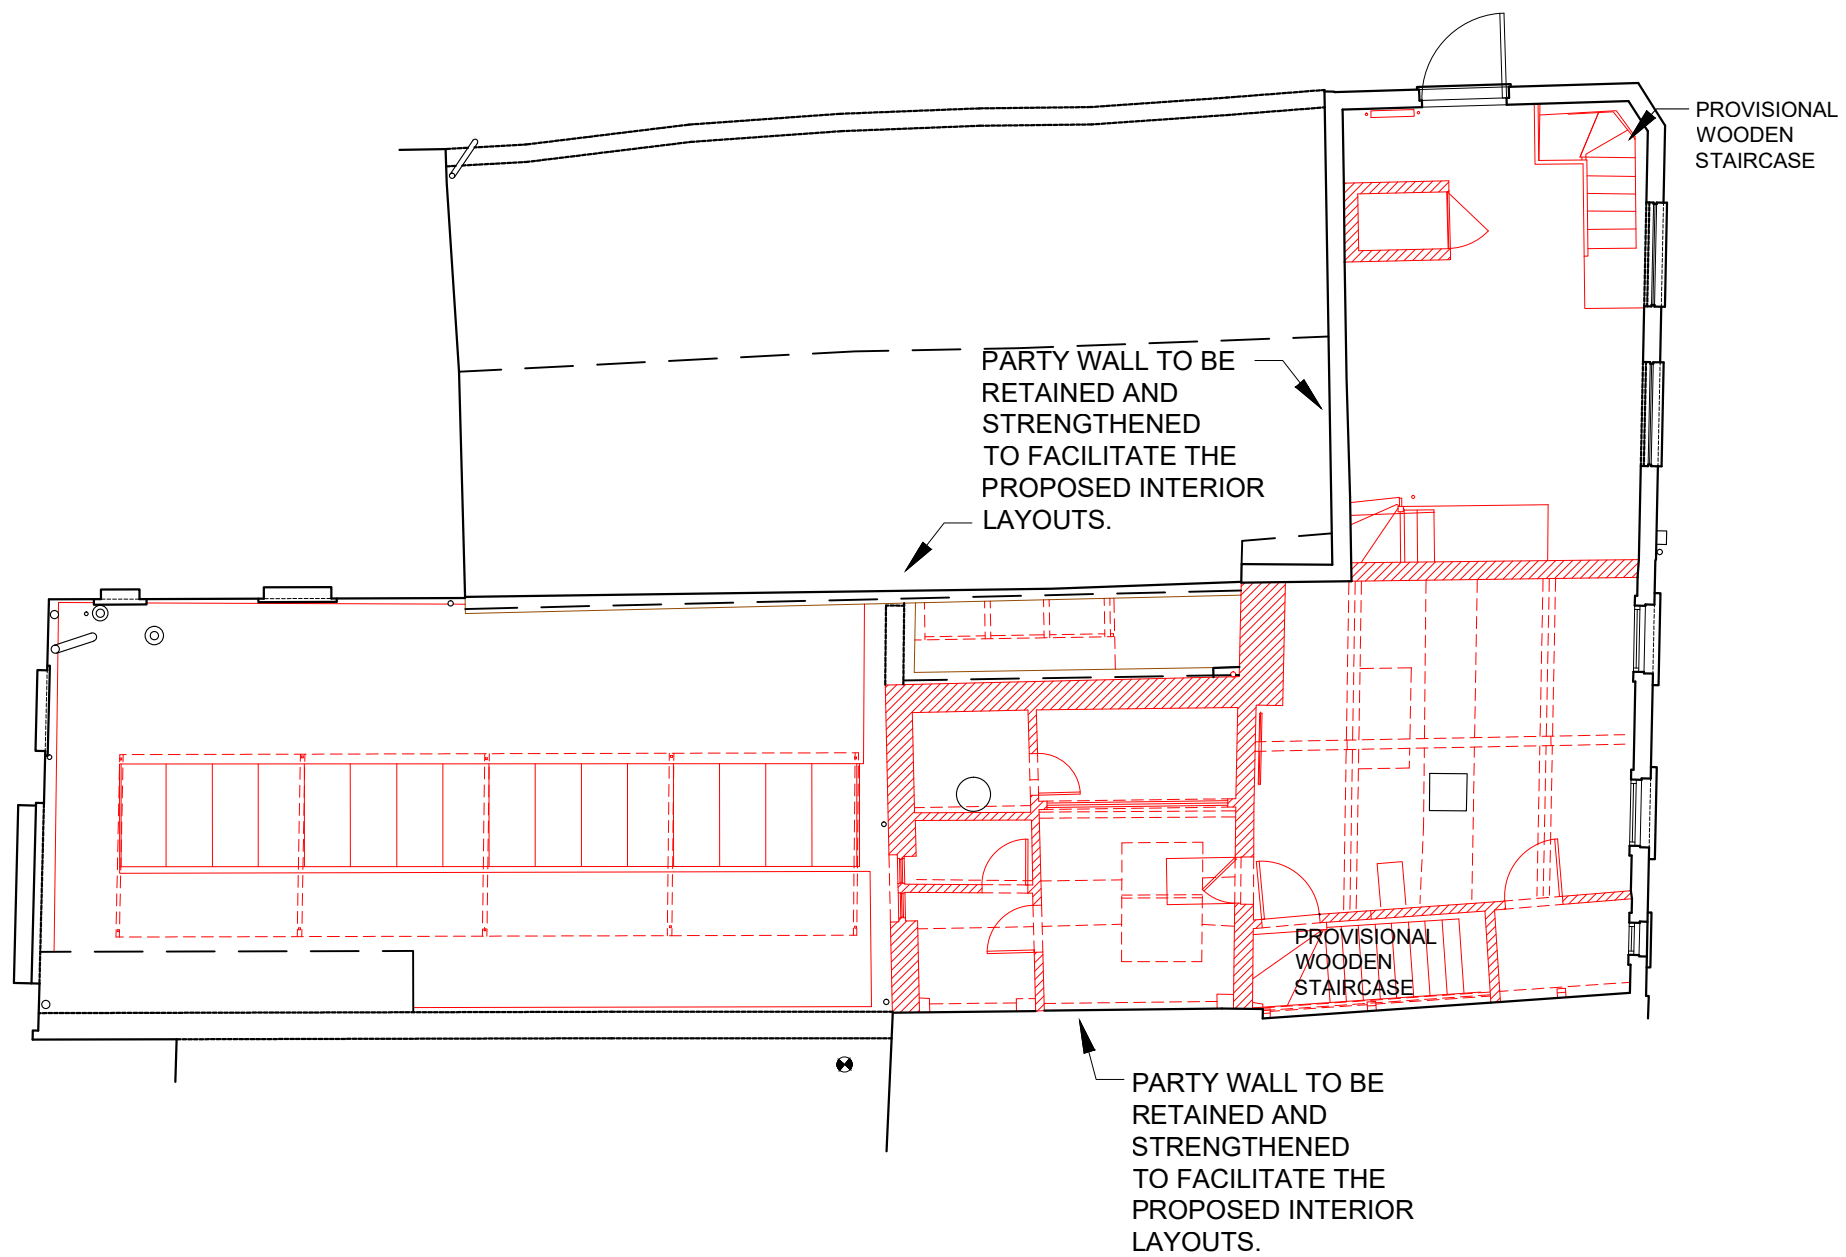

Number	Title	Scale @ A3	Revision	Date	Project No.	Project
<b>A1601</b>	First Floor Demolition Plan	1:100	<b>00</b>	10.11.15	140702	Stukeley Street

**KRAUSE ARCHITECTS**  
 Jack's Place, 6 Corbet Place, Unit A11,  
 London E1 6NN  
 T +44 (0) 20 3397 1070  
 F +44 (0) 20 3397 1071  
 contact@krausearchitects.com

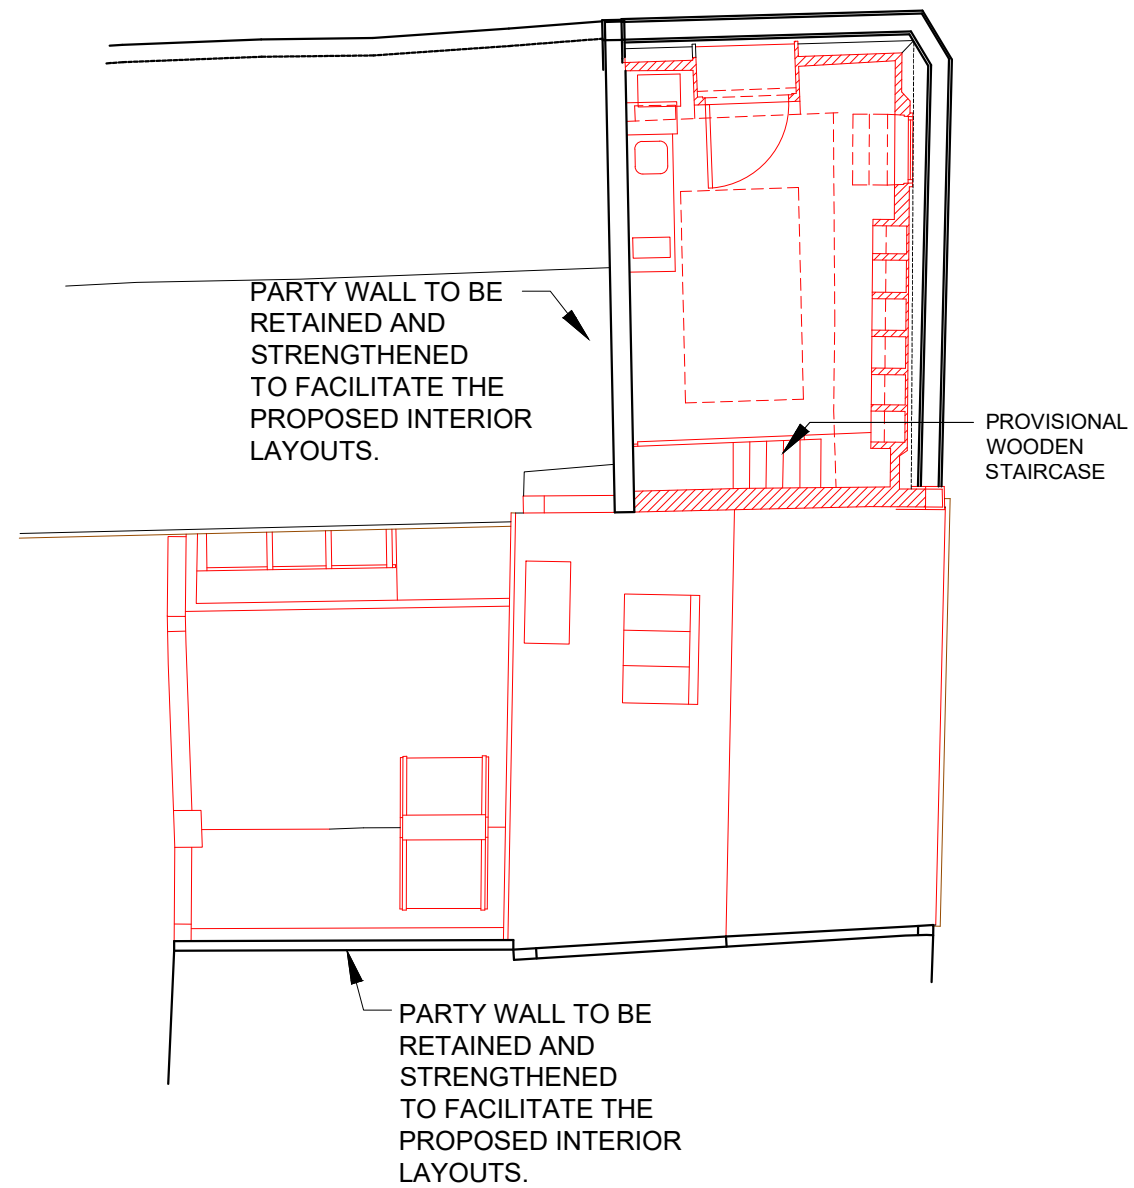

Number	Title	Scale @ A3	Revision	Date	Project No.	Project	<b>KRAUSE ARCHITECTS</b> Jack's Place, 6 Corbet Place, Unit A11, London E1 6NN T +44 (0) 20 3397 1070 F +44 (0) 20 3397 1071 contact@krausearchitects.com
<b>A1602</b>	Second Floor Demolition Plan	1:100	<b>00</b>	10.11.15	140702	Stukeley Street	



1:100  
0 1 2

Number	Title	Scale @ A3	Revision	Date	Project No.	Project
<b>A1605</b>	Demolition North East Elevation	1:100	<b>00</b>	10.11.15	140702	Stukeley Street

**KRAUSE ARCHITECTS**  
 Jack's Place, 6 Corbet Place, Unit A11,  
 London E1 6NN  
 T +44 (0) 20 3397 1070  
 F +44 (0) 20 3397 1071  
 contact@krausearchitects.com





1:100  
0 1 2



Number	Title	Scale @ A3	Revision	Date	Project No.	Project
<b>A1606</b>	Demolition North West Elevation	1:100	<b>00</b>	10.11.15	140702	Stukeley Street

**KRAUSE ARCHITECTS**  
Jack's Place, 6 Corbet Place, Unit A11,  
London E1 6NN  
T +44 (0) 20 3397 1070  
F +44 (0) 20 3397 1071  
contact@krausearchitects.com



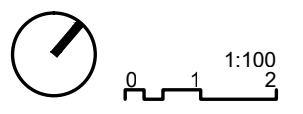
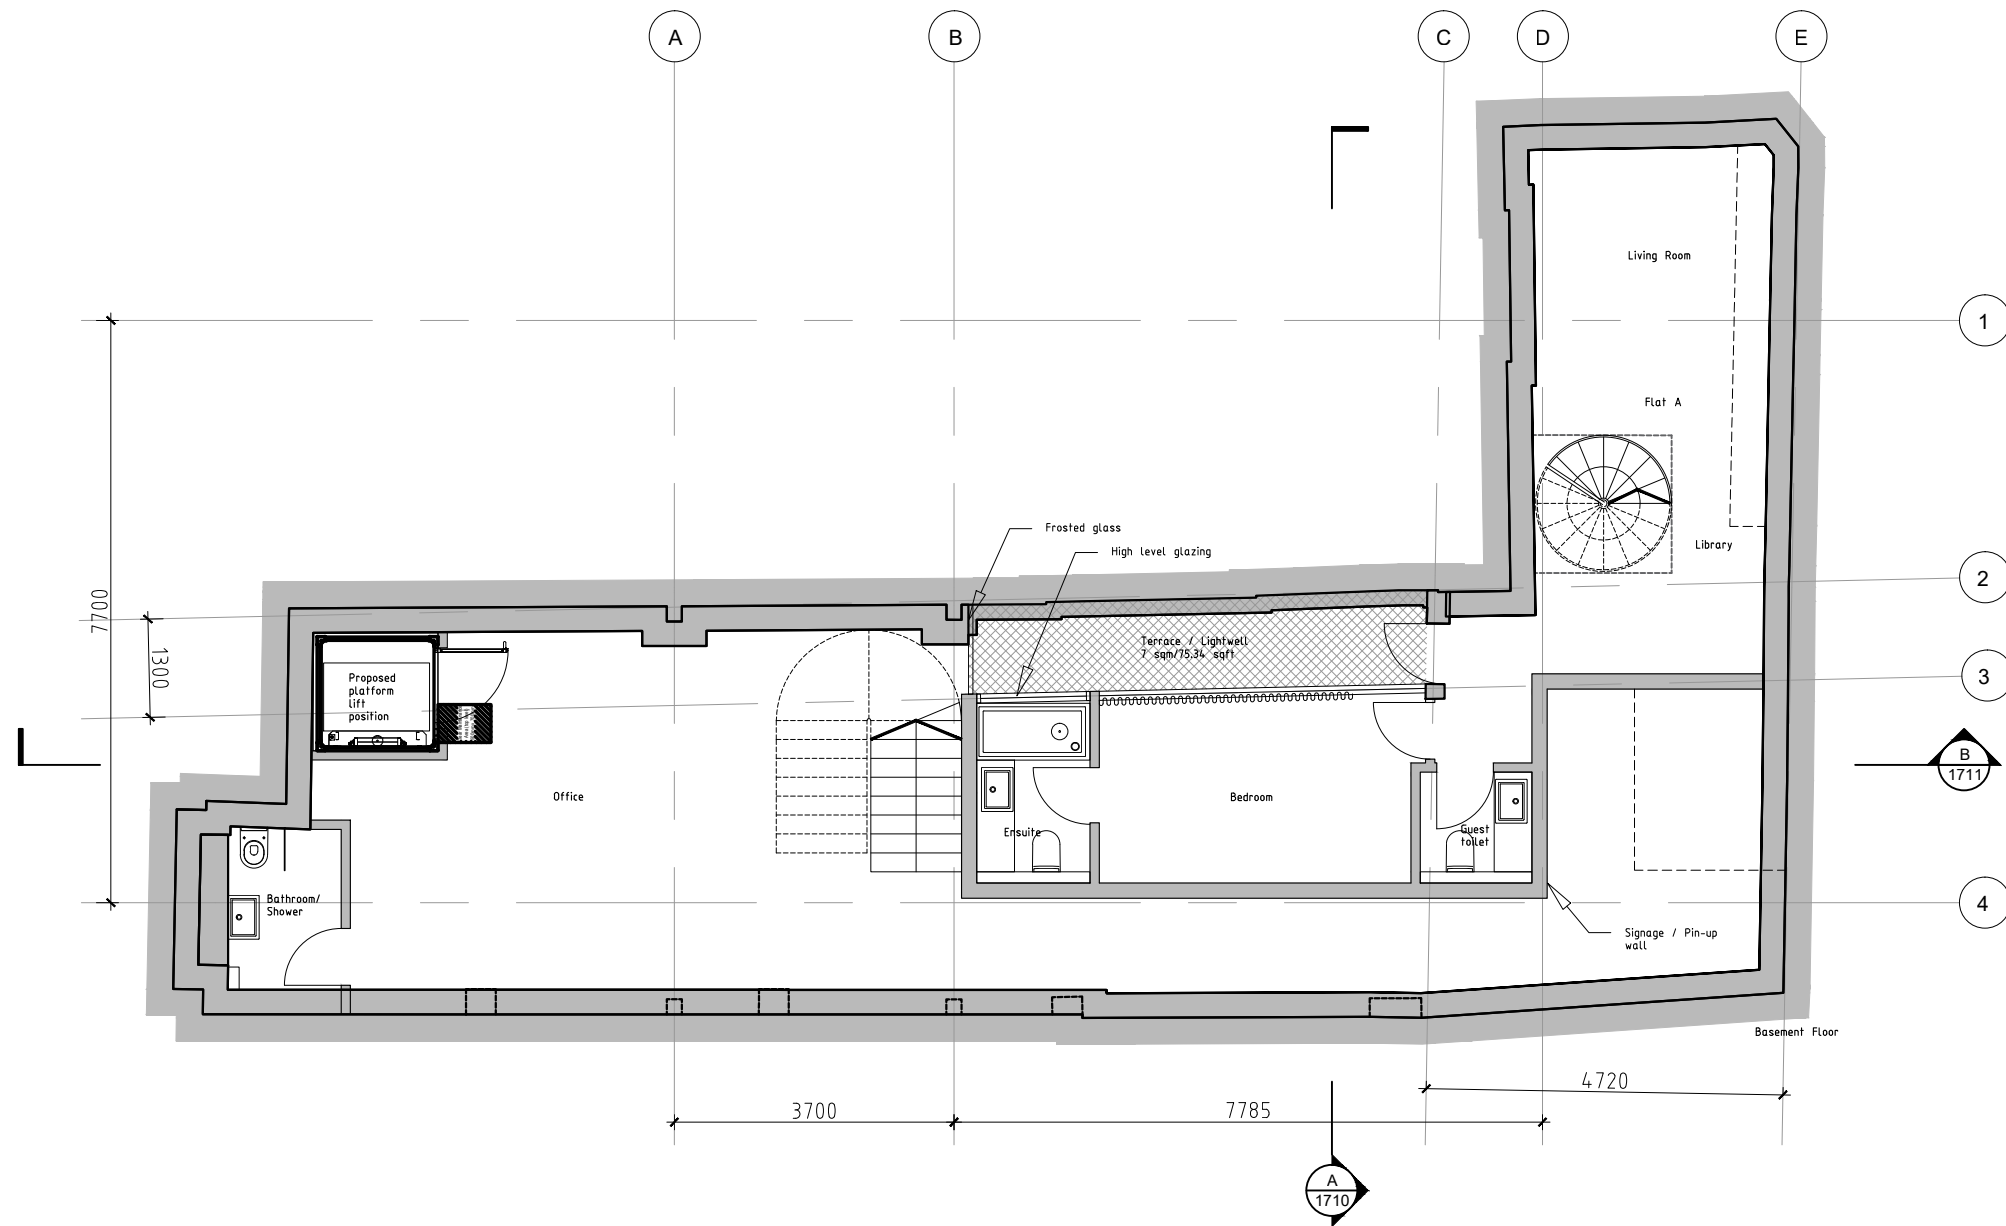


Number	Title	Scale @ A3	Revision	Date	Project No.	Project	
<b>A1700</b>	Proposed Basement Floor Plan	1:100	<b>01</b>	05.11.15	140702	Stukeley Street	<b>KRAUSE ARCHITECTS</b> Jack's Place, 6 Corbet Place, Unit A11, London E1 6NN T +44 (0) 20 3397 1070 F +44 (0) 20 3397 1071 contact@krausearchitects.com

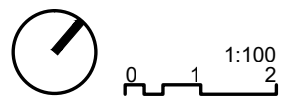
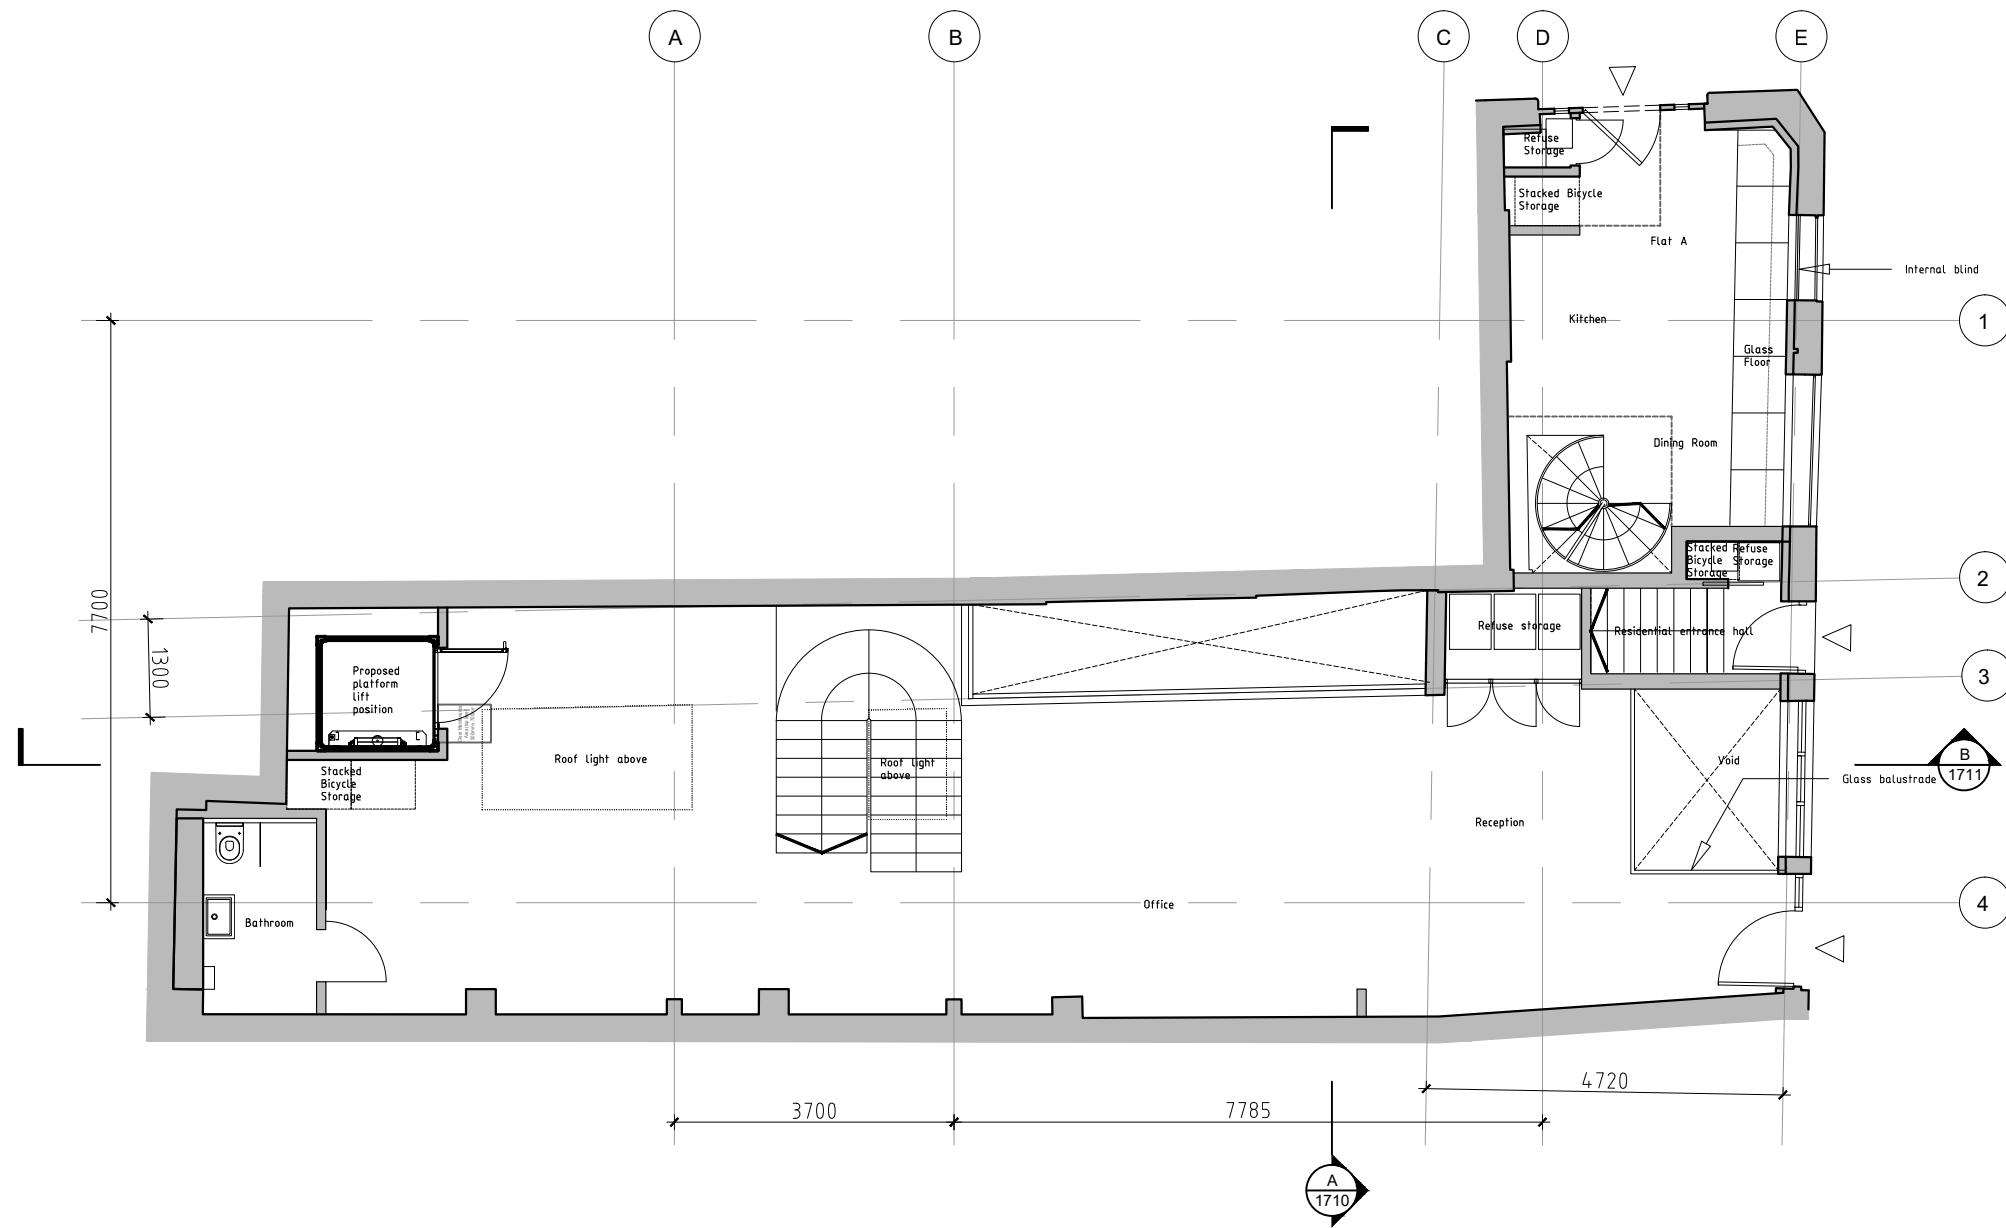


Number	Title	Scale @ A3	Revision	Date	Project No.	Project
<b>A1701</b>	Proposed Ground Floor Plan 1:100		<b>02</b>	05.11.15	140702	Stukeley Street

**KRAUSE ARCHITECTS**  
 Jack's Place, 6 Corbet Place, Unit A11,  
 London E1 6NN  
 T +44 (0) 20 3397 1070  
 F +44 (0) 20 3397 1071  
 contact@krausearchitects.com

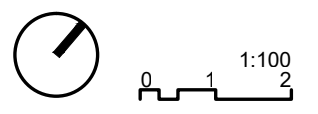
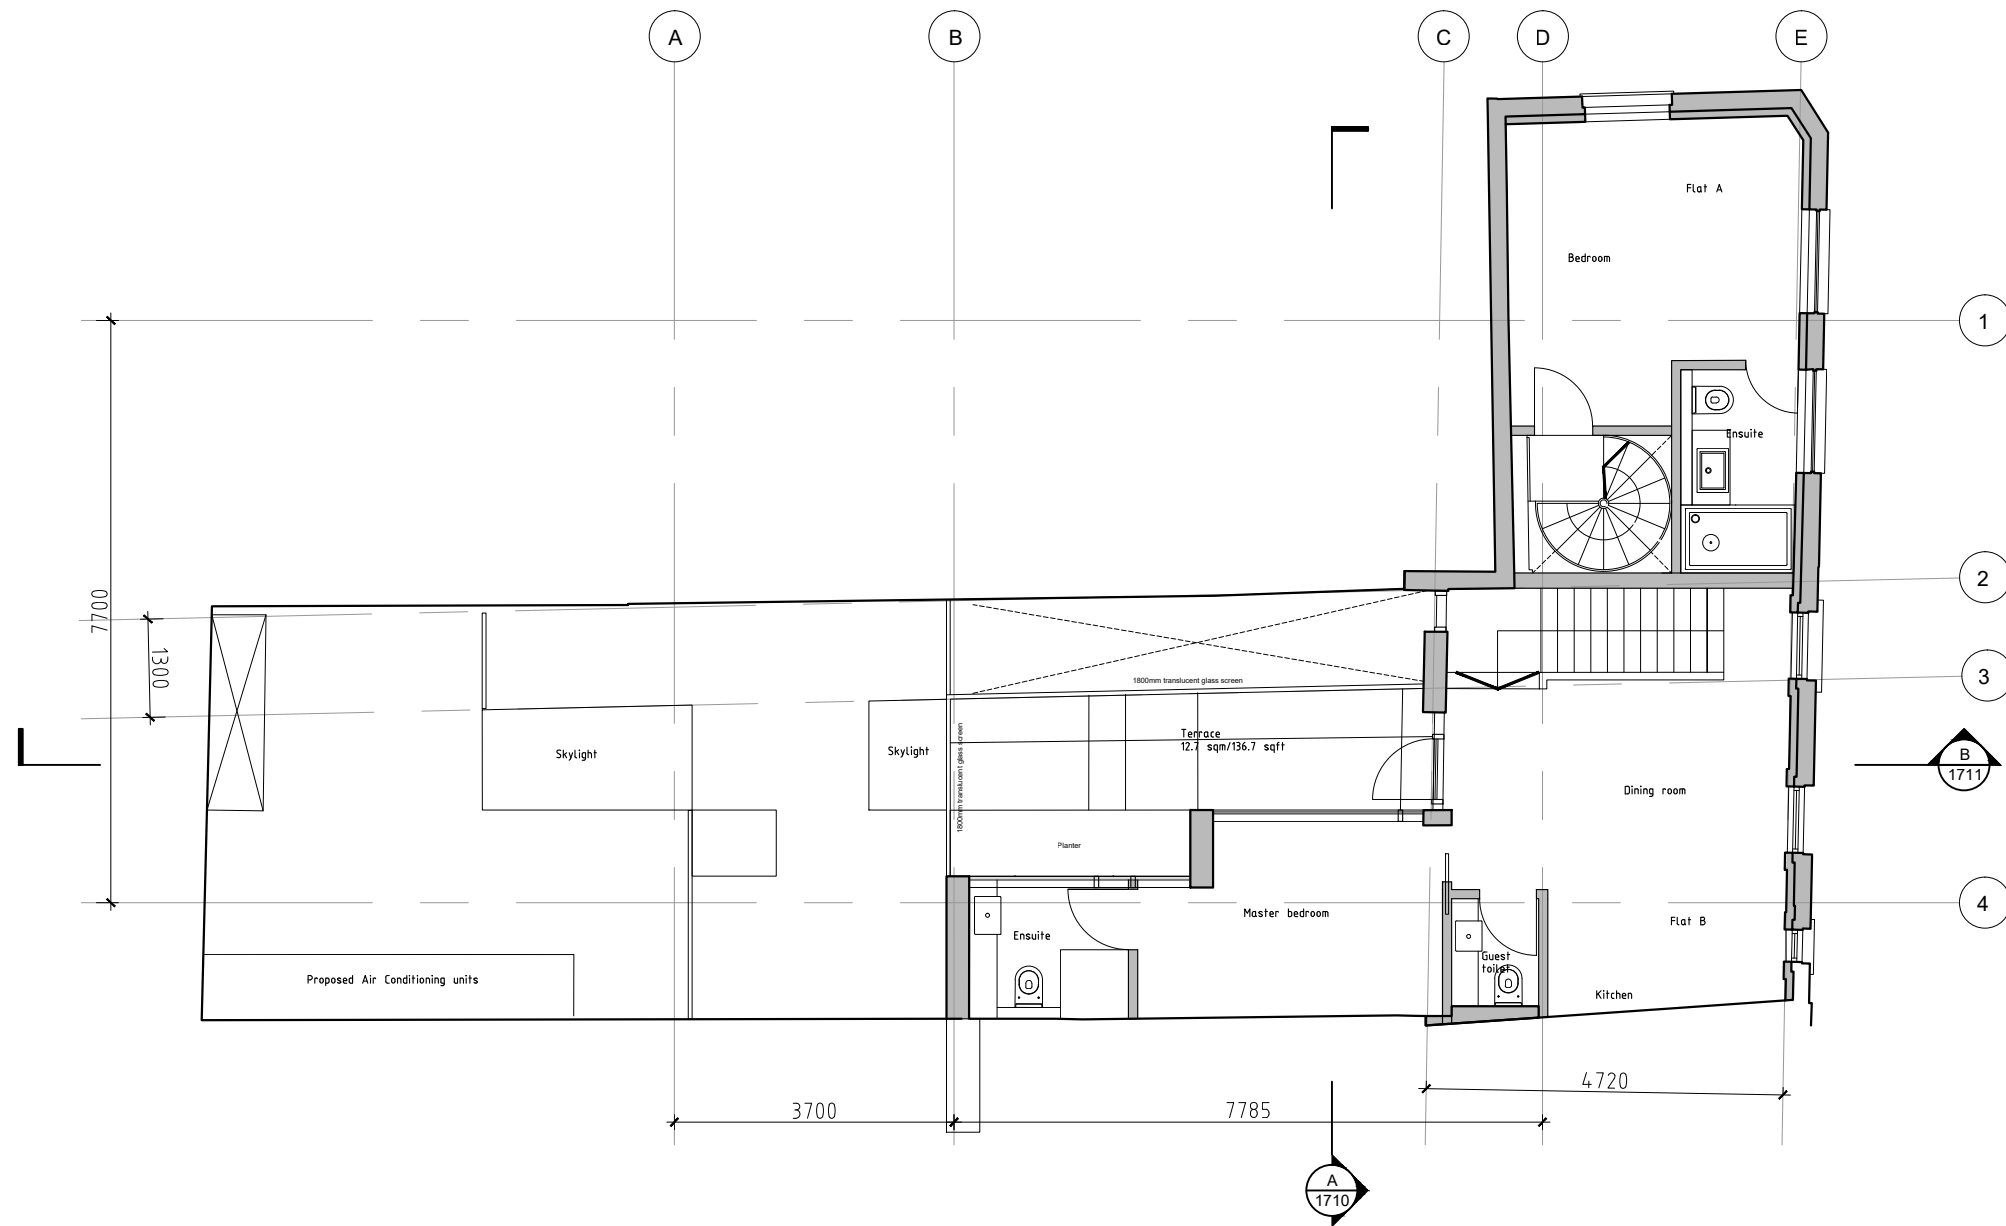


Number	Title	Scale @ A3	Revision	Date	Project No.	Project	
<b>A1702</b>	Proposed First Floor Plan	1:100	<b>04</b>	05.11.15	140702	Stukeley Street	<b>KRAUSE ARCHITECTS</b> Jack's Place, 6 Corbet Place, Unit A11, London E1 6NN T +44 (0) 20 3397 1070 F +44 (0) 20 3397 1071 contact@krausearchitects.com

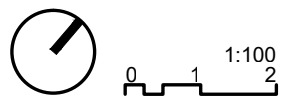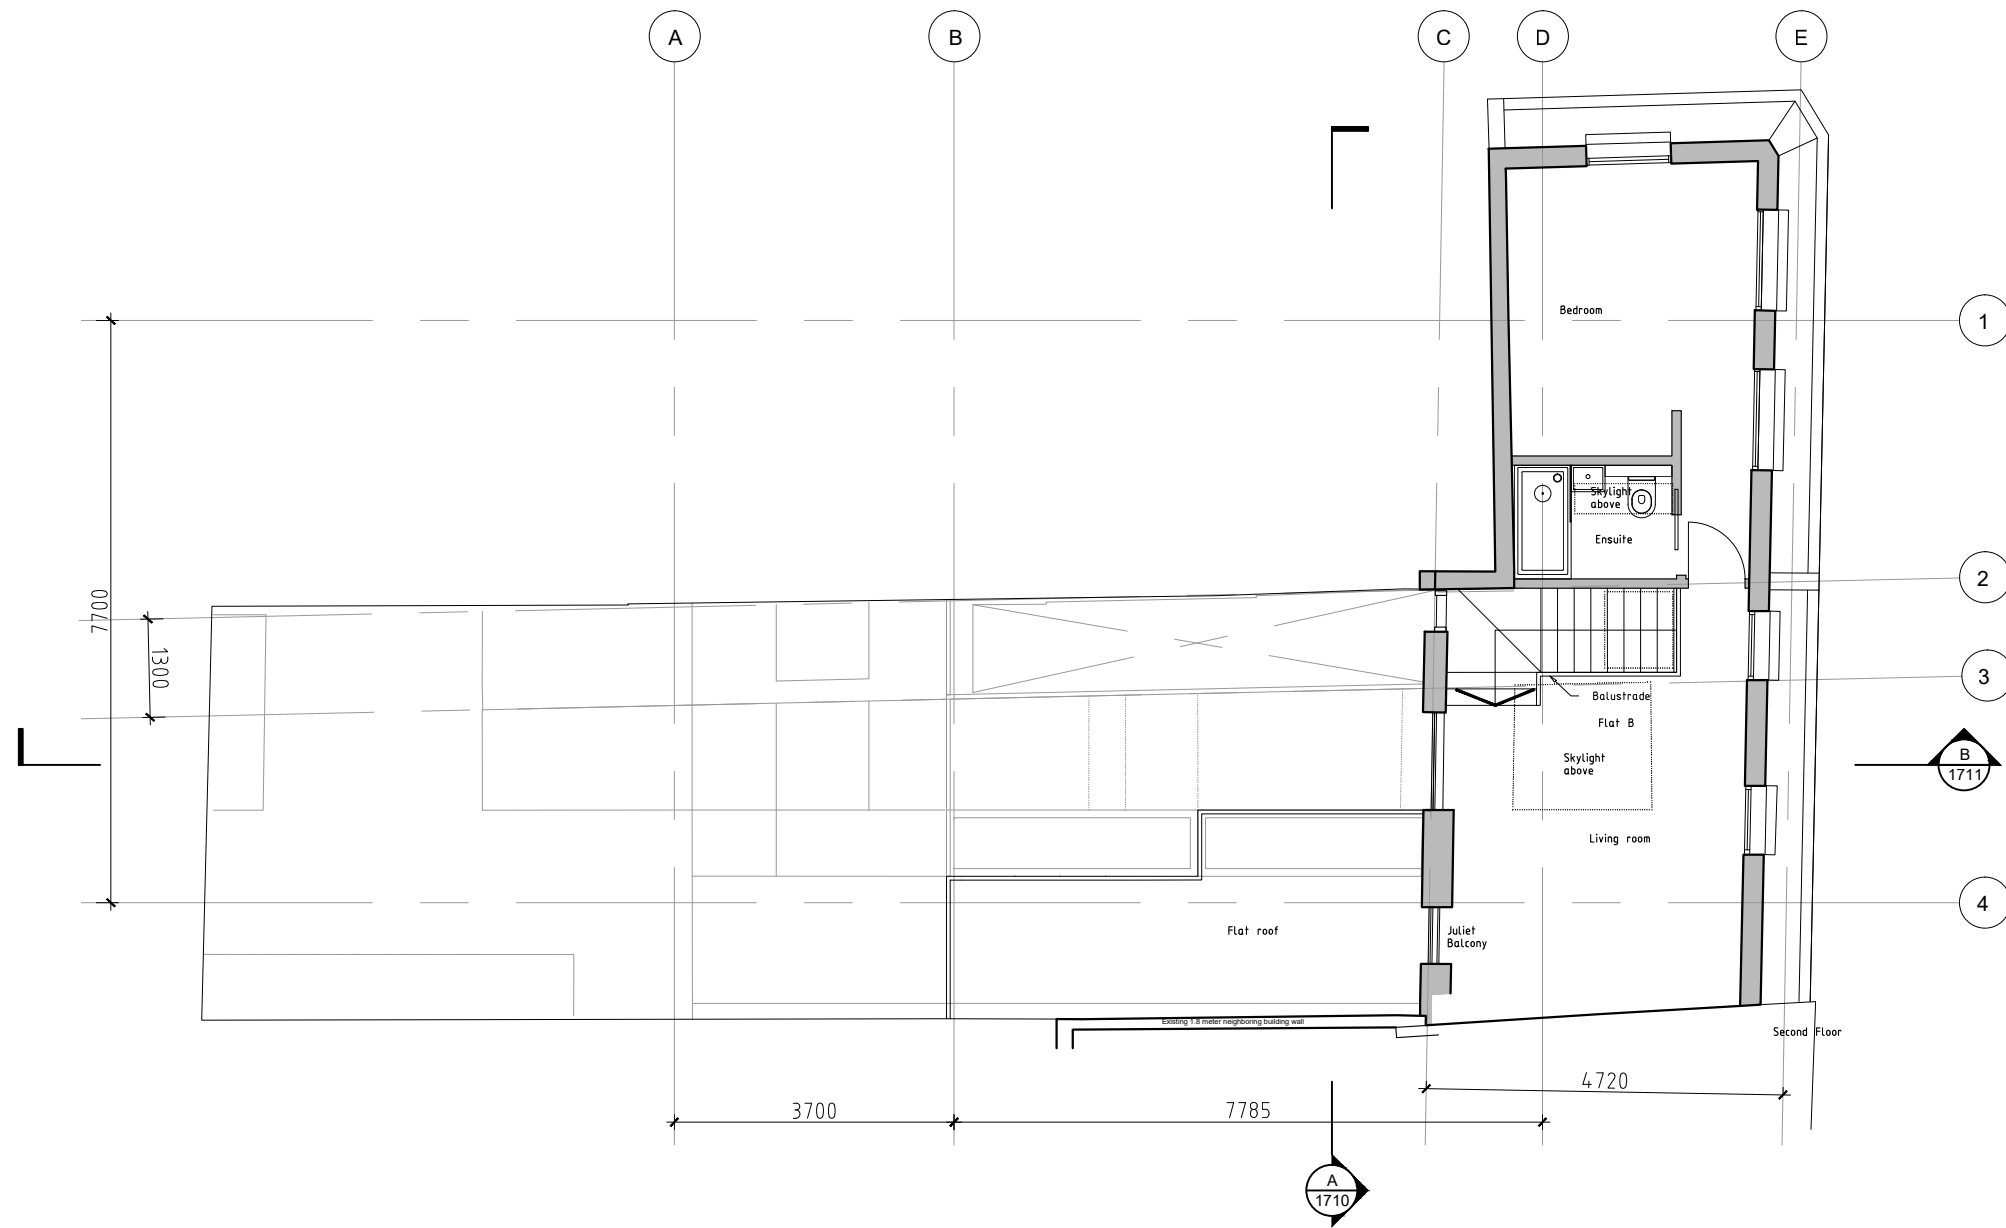

Number	Title	Scale @ A3	Revision	Date	Project No.	Project
<b>A1703</b>	Proposed Second Floor Plan	1:100	<b>03</b>	05.11.15	140702	Stukeley Street


**KRAUSE ARCHITECTS**  
 Jack's Place, 6 Corbet Place, Unit A11,  
 London E1 6NN  
 T +44 (0) 20 3397 1070  
 F +44 (0) 20 3397 1071  
 contact@krausearchitects.com

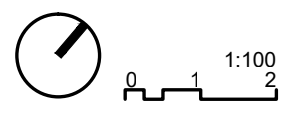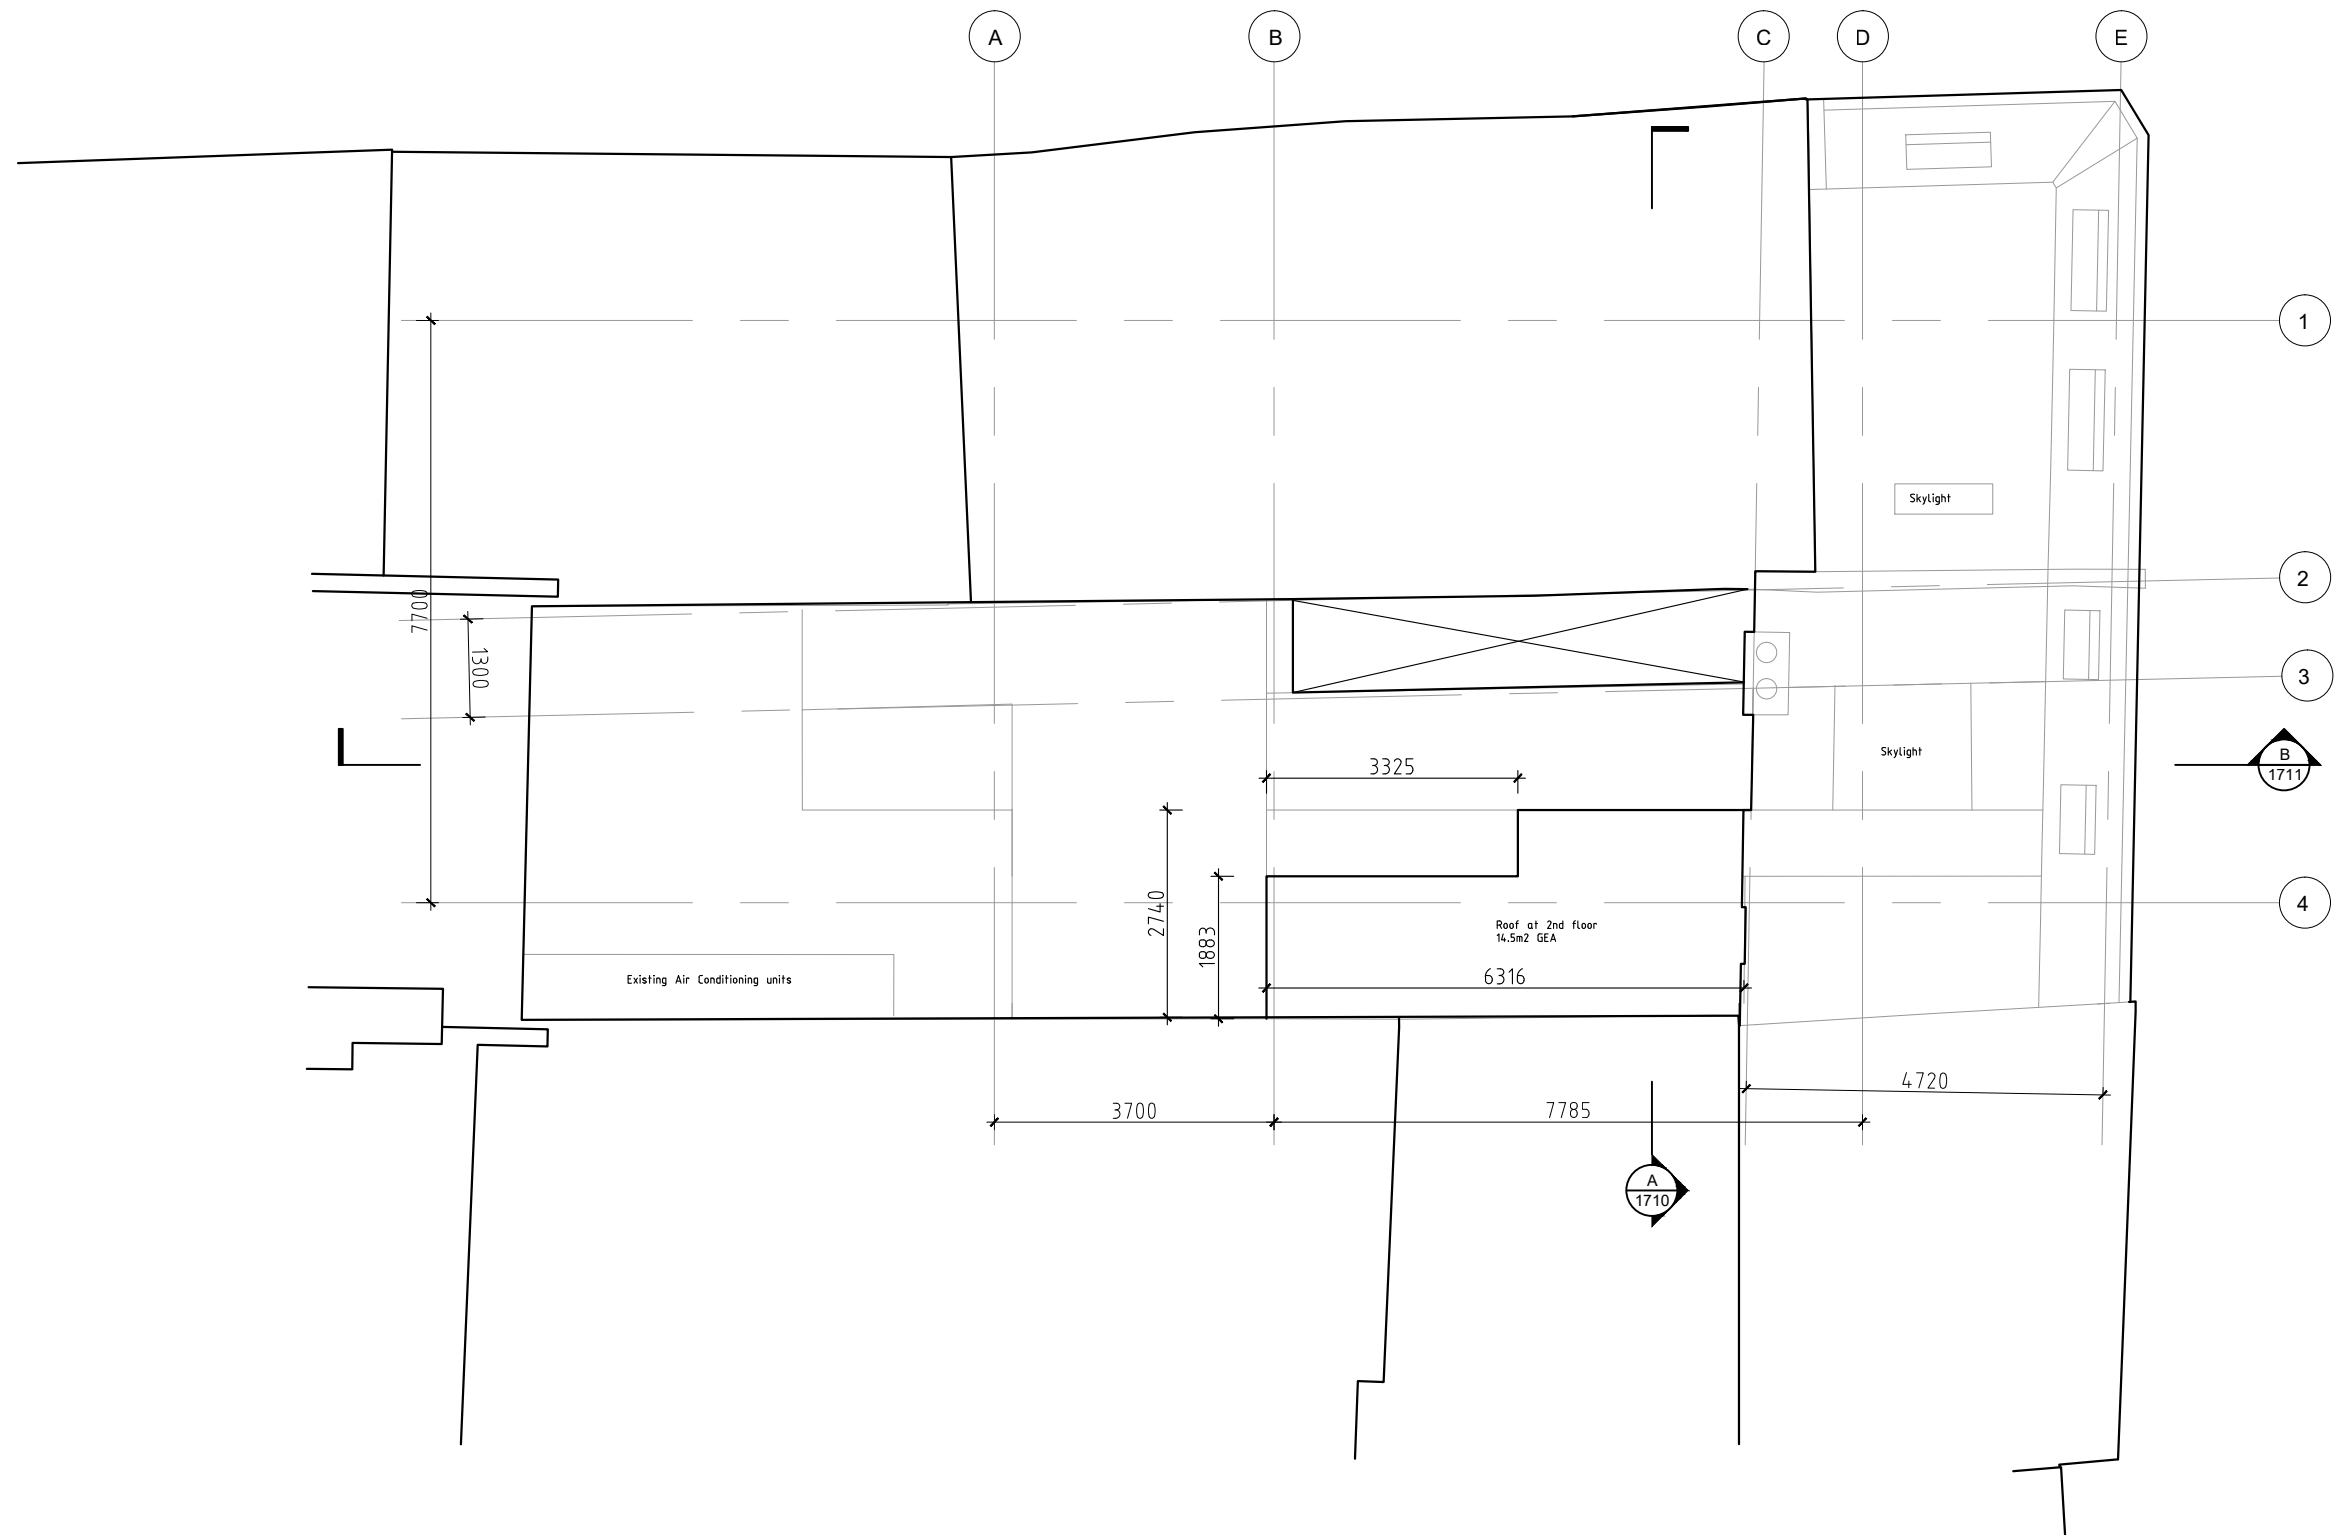


Number	Title	Scale @ A3	Revision	Date	Project No.	Project	<b>KRAUSE ARCHITECTS</b> Jack's Place, 6 Corbet Place, Unit A11, London E1 6NN T +44 (0) 20 3397 1070 F +44 (0) 20 3397 1071 contact@krausearchitects.com
<b>A1704</b>	Proposed Roof Plan	1:100	<b>03</b>	05.11.15	140702	Stukeley Street	



For finishes, refer to South-West elevation

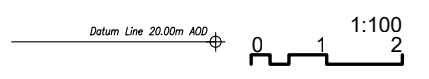


Number	Title	Scale @ A3	Revision	Date	Project No.	Project	<b>KRAUSE ARCHITECTS</b> Jack's Place, 6 Corbet Place, Unit A11, London E1 6NN T +44 (0) 20 3397 1070 F +44 (0) 20 3397 1071 contact@krausearchitects.com
<b>A1710</b>	Proposed Section AA	1:100	<b>04</b>	05.11.15	140702	Stukeley Street	

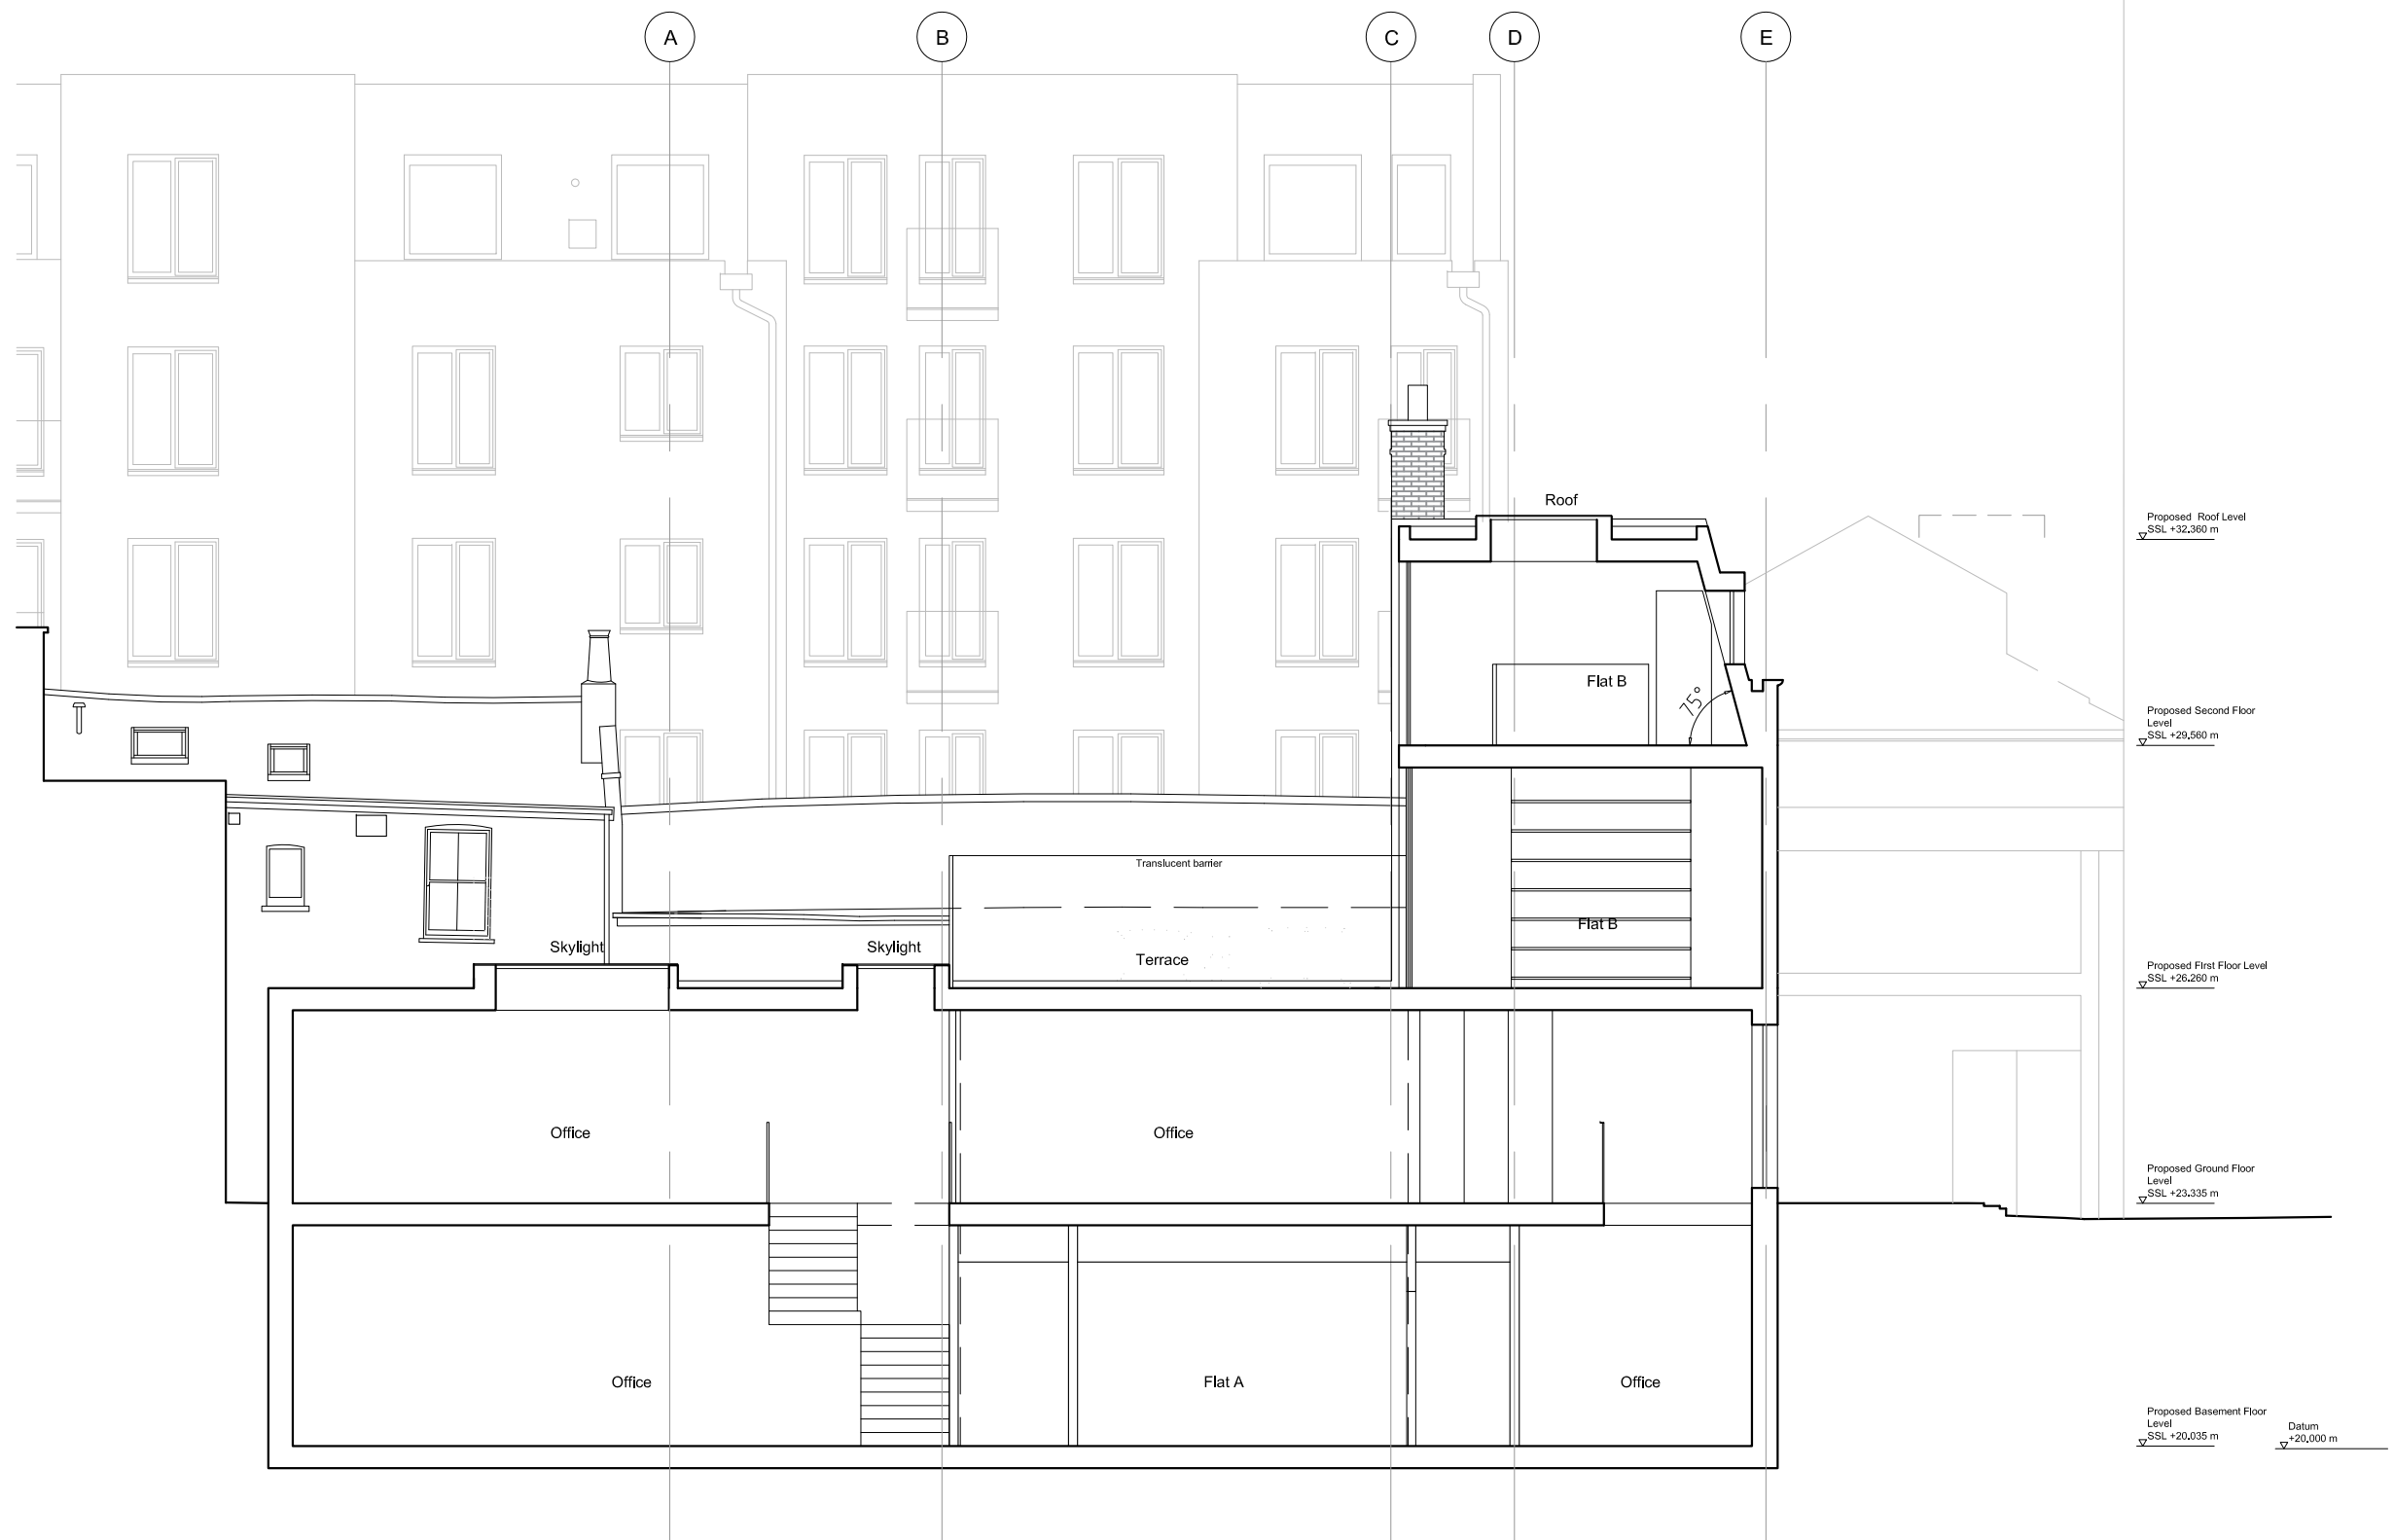

Number **A1711** Title **Proposed Section BB**

Scale @ A3 **1:100** Revision **03** Date **25.11.16** Project No. **140702** Project **Stukeley Street**

**KRAUSE ARCHITECTS**  
 Jack's Place, 6 Corbet Place, Unit A11,  
 London E1 6NN  
 T +44 (0) 20 3397 1070  
 F +44 (0) 20 3397 1071  
 contact@krausearchitects.com

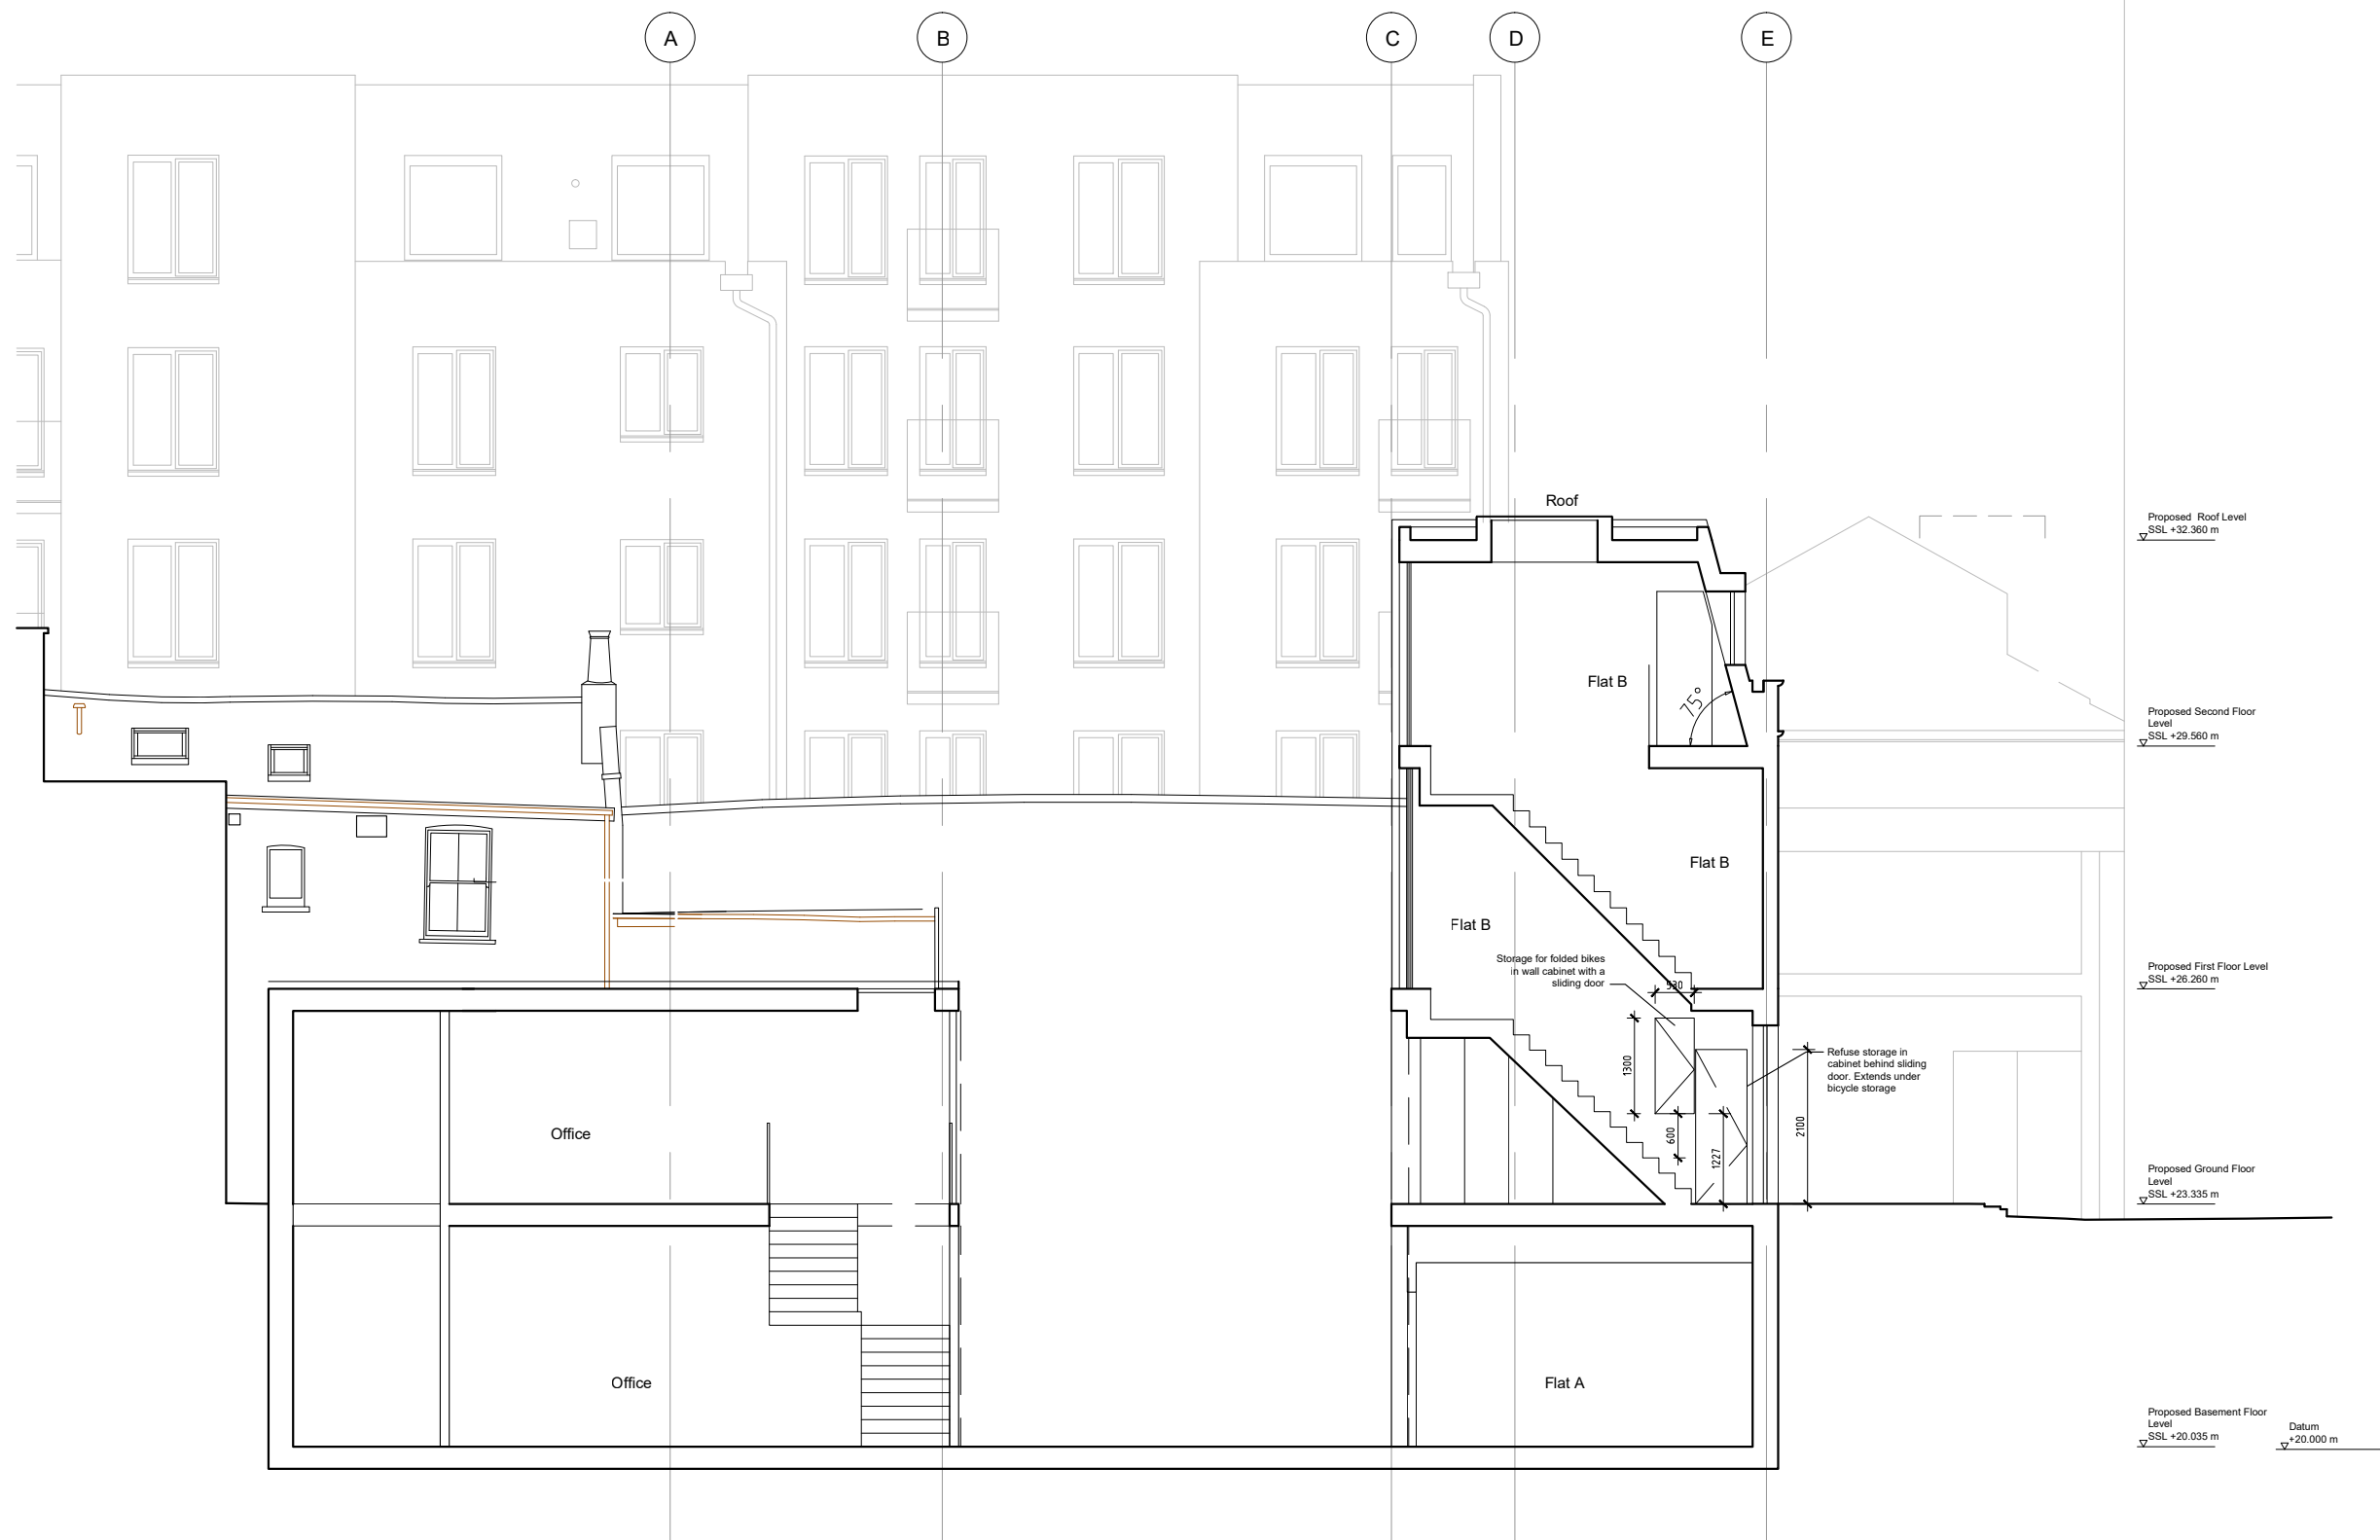

Number **A1712** Title **Proposed Section CC**

Scale @ A3 **1:100** Revision **01** Date **20.01.16** Project No. **140702** Project **Stukeley Street**

**KRAUSE ARCHITECTS**  
 Jack's Place, 6 Corbet Place, Unit A11,  
 London E1 6NN  
 T +44 (0) 20 3397 1070  
 F +44 (0) 20 3397 1071  
 contact@krausearchitects.com





Number  
**A1715**

Title  
**Proposed Elevation  
North-East**

Scale @ A3  
**1:100**

Revision  
**04**

Date  
**05.11.15**

Project No.  
**140702**

Project  
**Stukeley Street**


**KRAUSE ARCHITECTS**  
 Jack's Place, 6 Corbet Place, Unit A11,  
 London E1 6NN  
 T +44 (0) 20 3397 1070  
 F +44 (0) 20 3397 1071  
 contact@krausearchitects.com



Number	Title	Scale @ A3	Revision	Date	Project No.	Project	
A1716	Proposed Elevation North-West	1:100	03	05.11.15	140702	Stukeley Street	<p><b>KRAUSE ARCHITECTS</b>            Jack's Place, 6 Corbet Place, Unit A11,            London E1 6NN            T +44 (0) 20 3397 1070            F +44 (0) 20 3397 1071            contact@krausearchitects.com</p>



Number	Title	Scale @ A3	Revision	Date	Project No.	Project	
<b>A1717</b>	Proposed Elevation South-West	1:100	<b>04</b>	05.11.15	140702	Stukeley Street	<p><b>KRAUSE ARCHITECTS</b>            Jack's Place, 6 Corbet Place, Unit A11,            London E1 6NN            T +44 (0) 20 3397 1070            F +44 (0) 20 3397 1071            contact@krausearchitects.com</p>

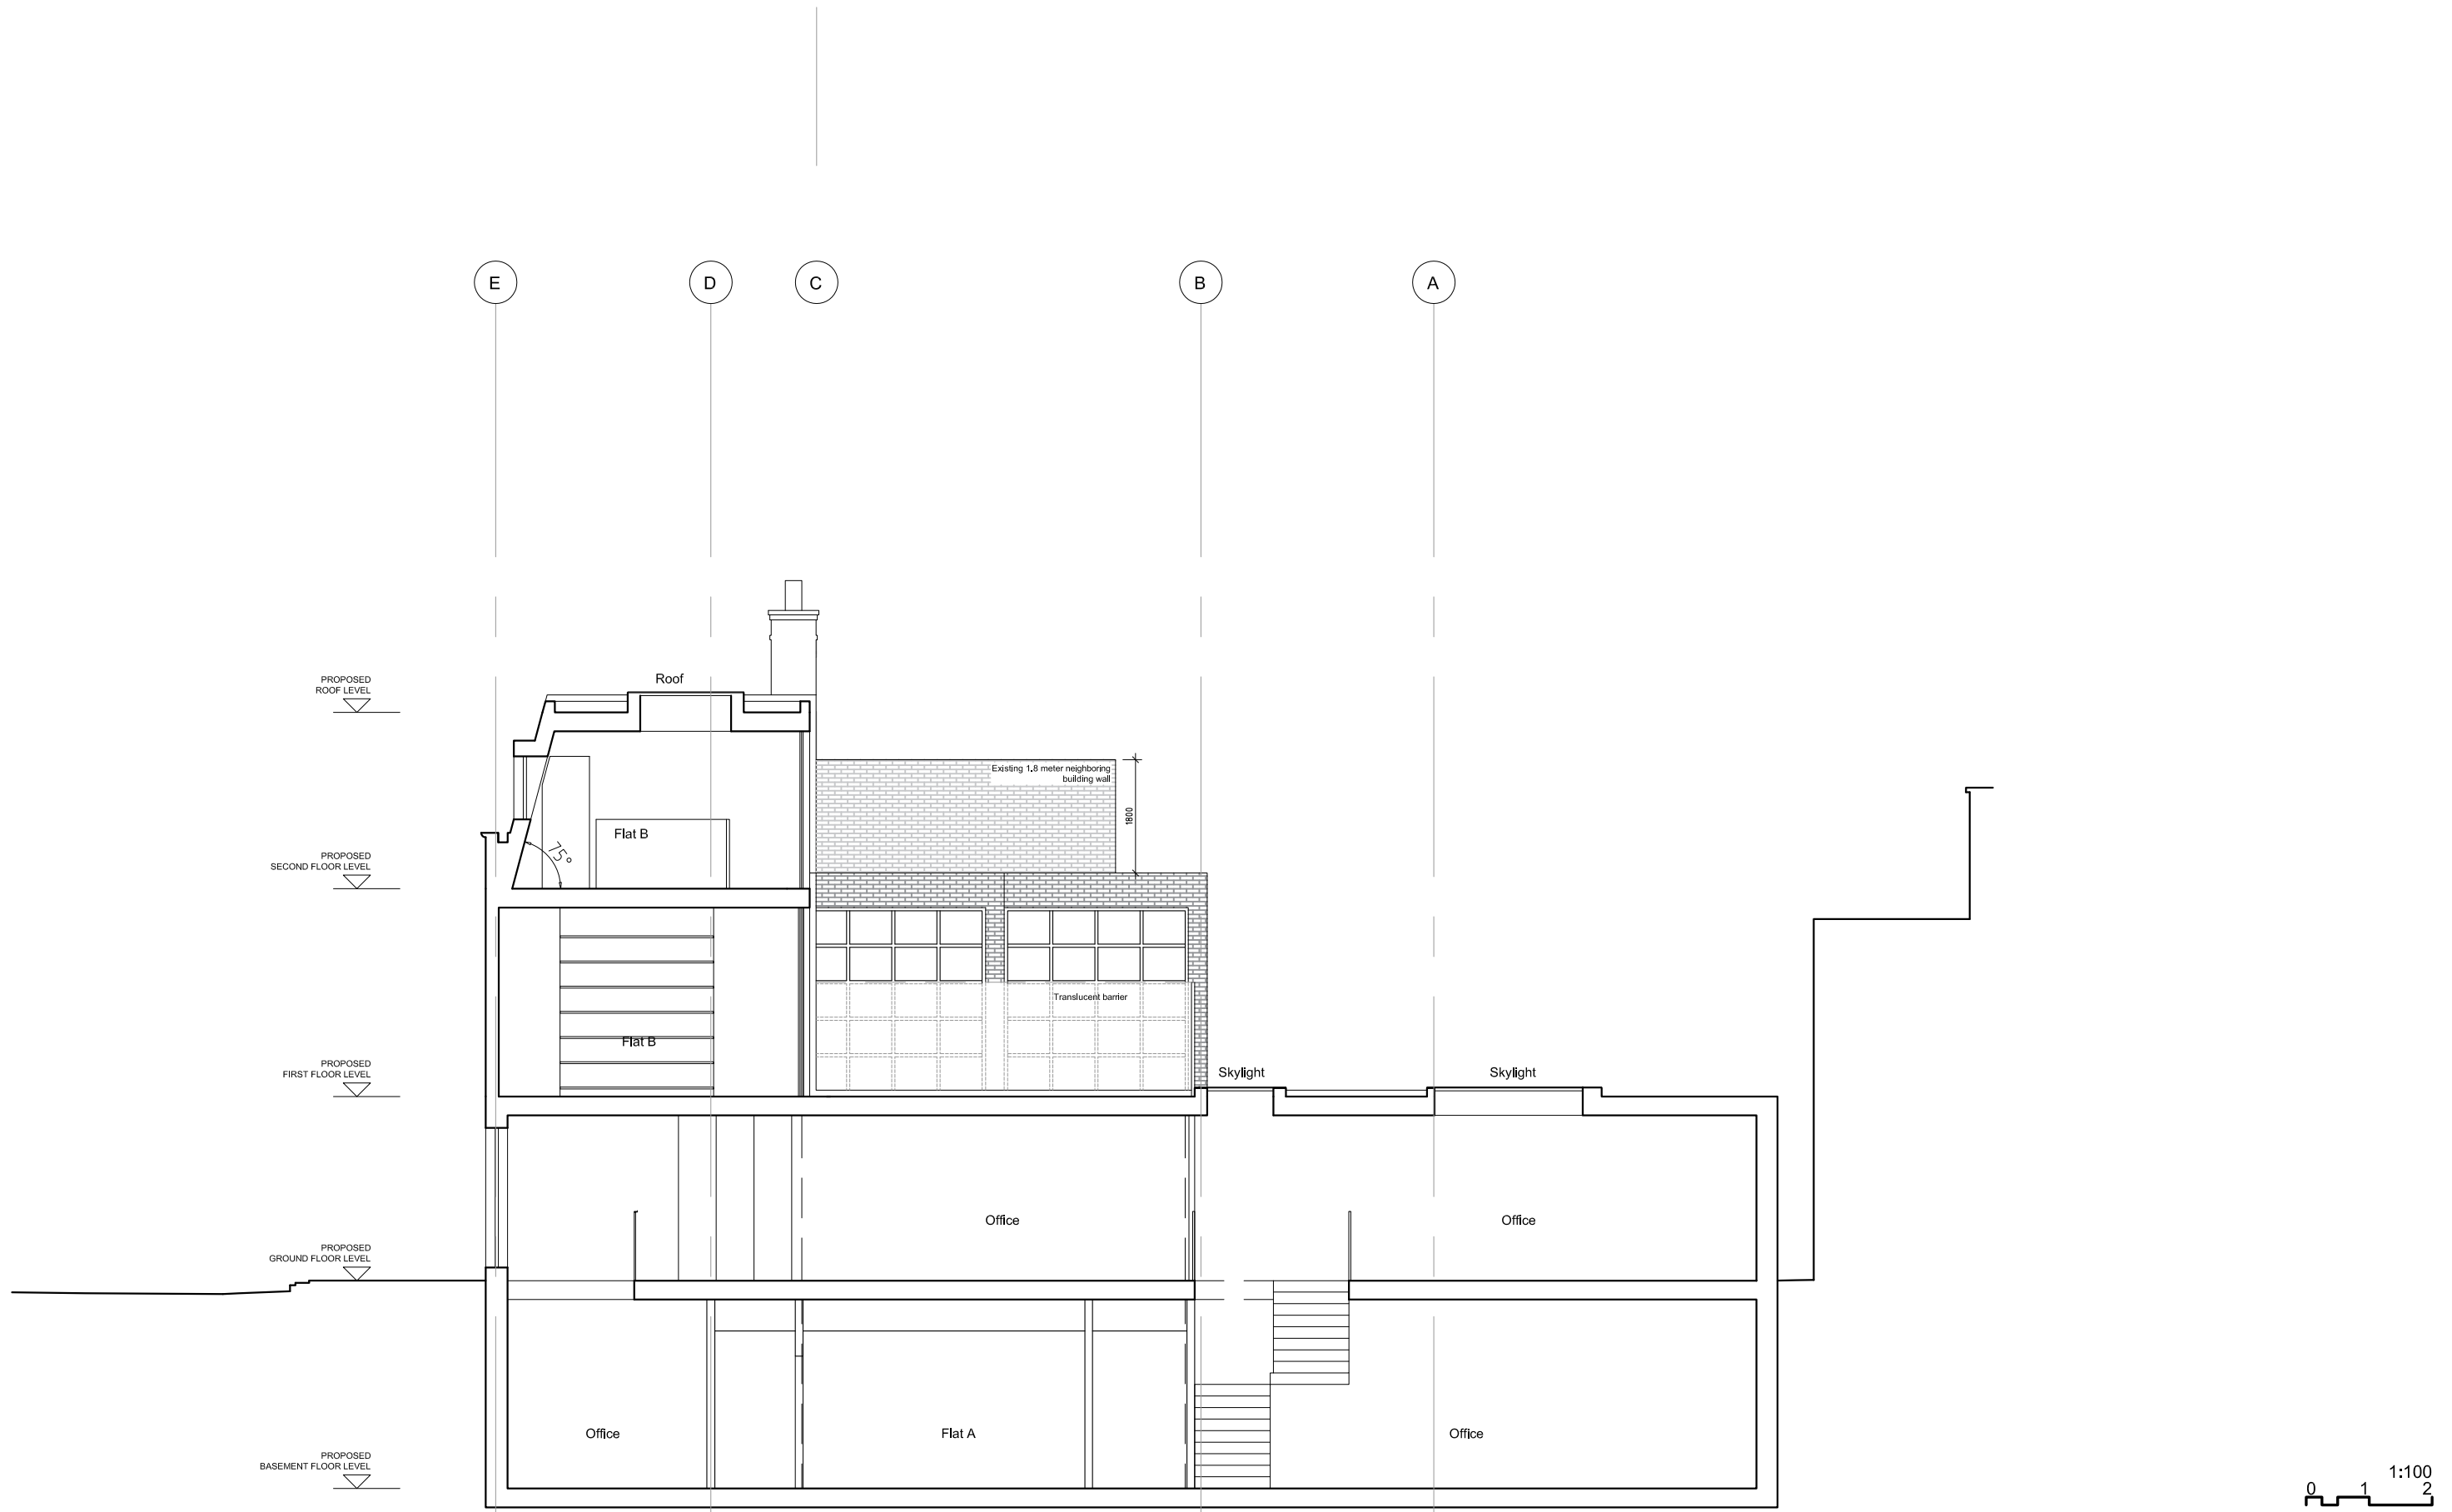

Number  
**A1718**

Title  
**Proposed Elevation  
 South-East**

Scale @ A3  
**1:100**

Revision  
**00**


Date  
**25.11.16**

Project No.  
**140702**


Project  
**Stukeley Street**

**KRAUSE ARCHITECTS**  
 Jack's Place, 6 Corbet Place, Unit A11,  
 London E1 6NN  
 T +44 (0) 20 3397 1070  
 F +44 (0) 20 3397 1071  
 contact@krausearchitects.com

This drawing is indicative only and exact window detailing will be based on the manufacturer information at detail design stage

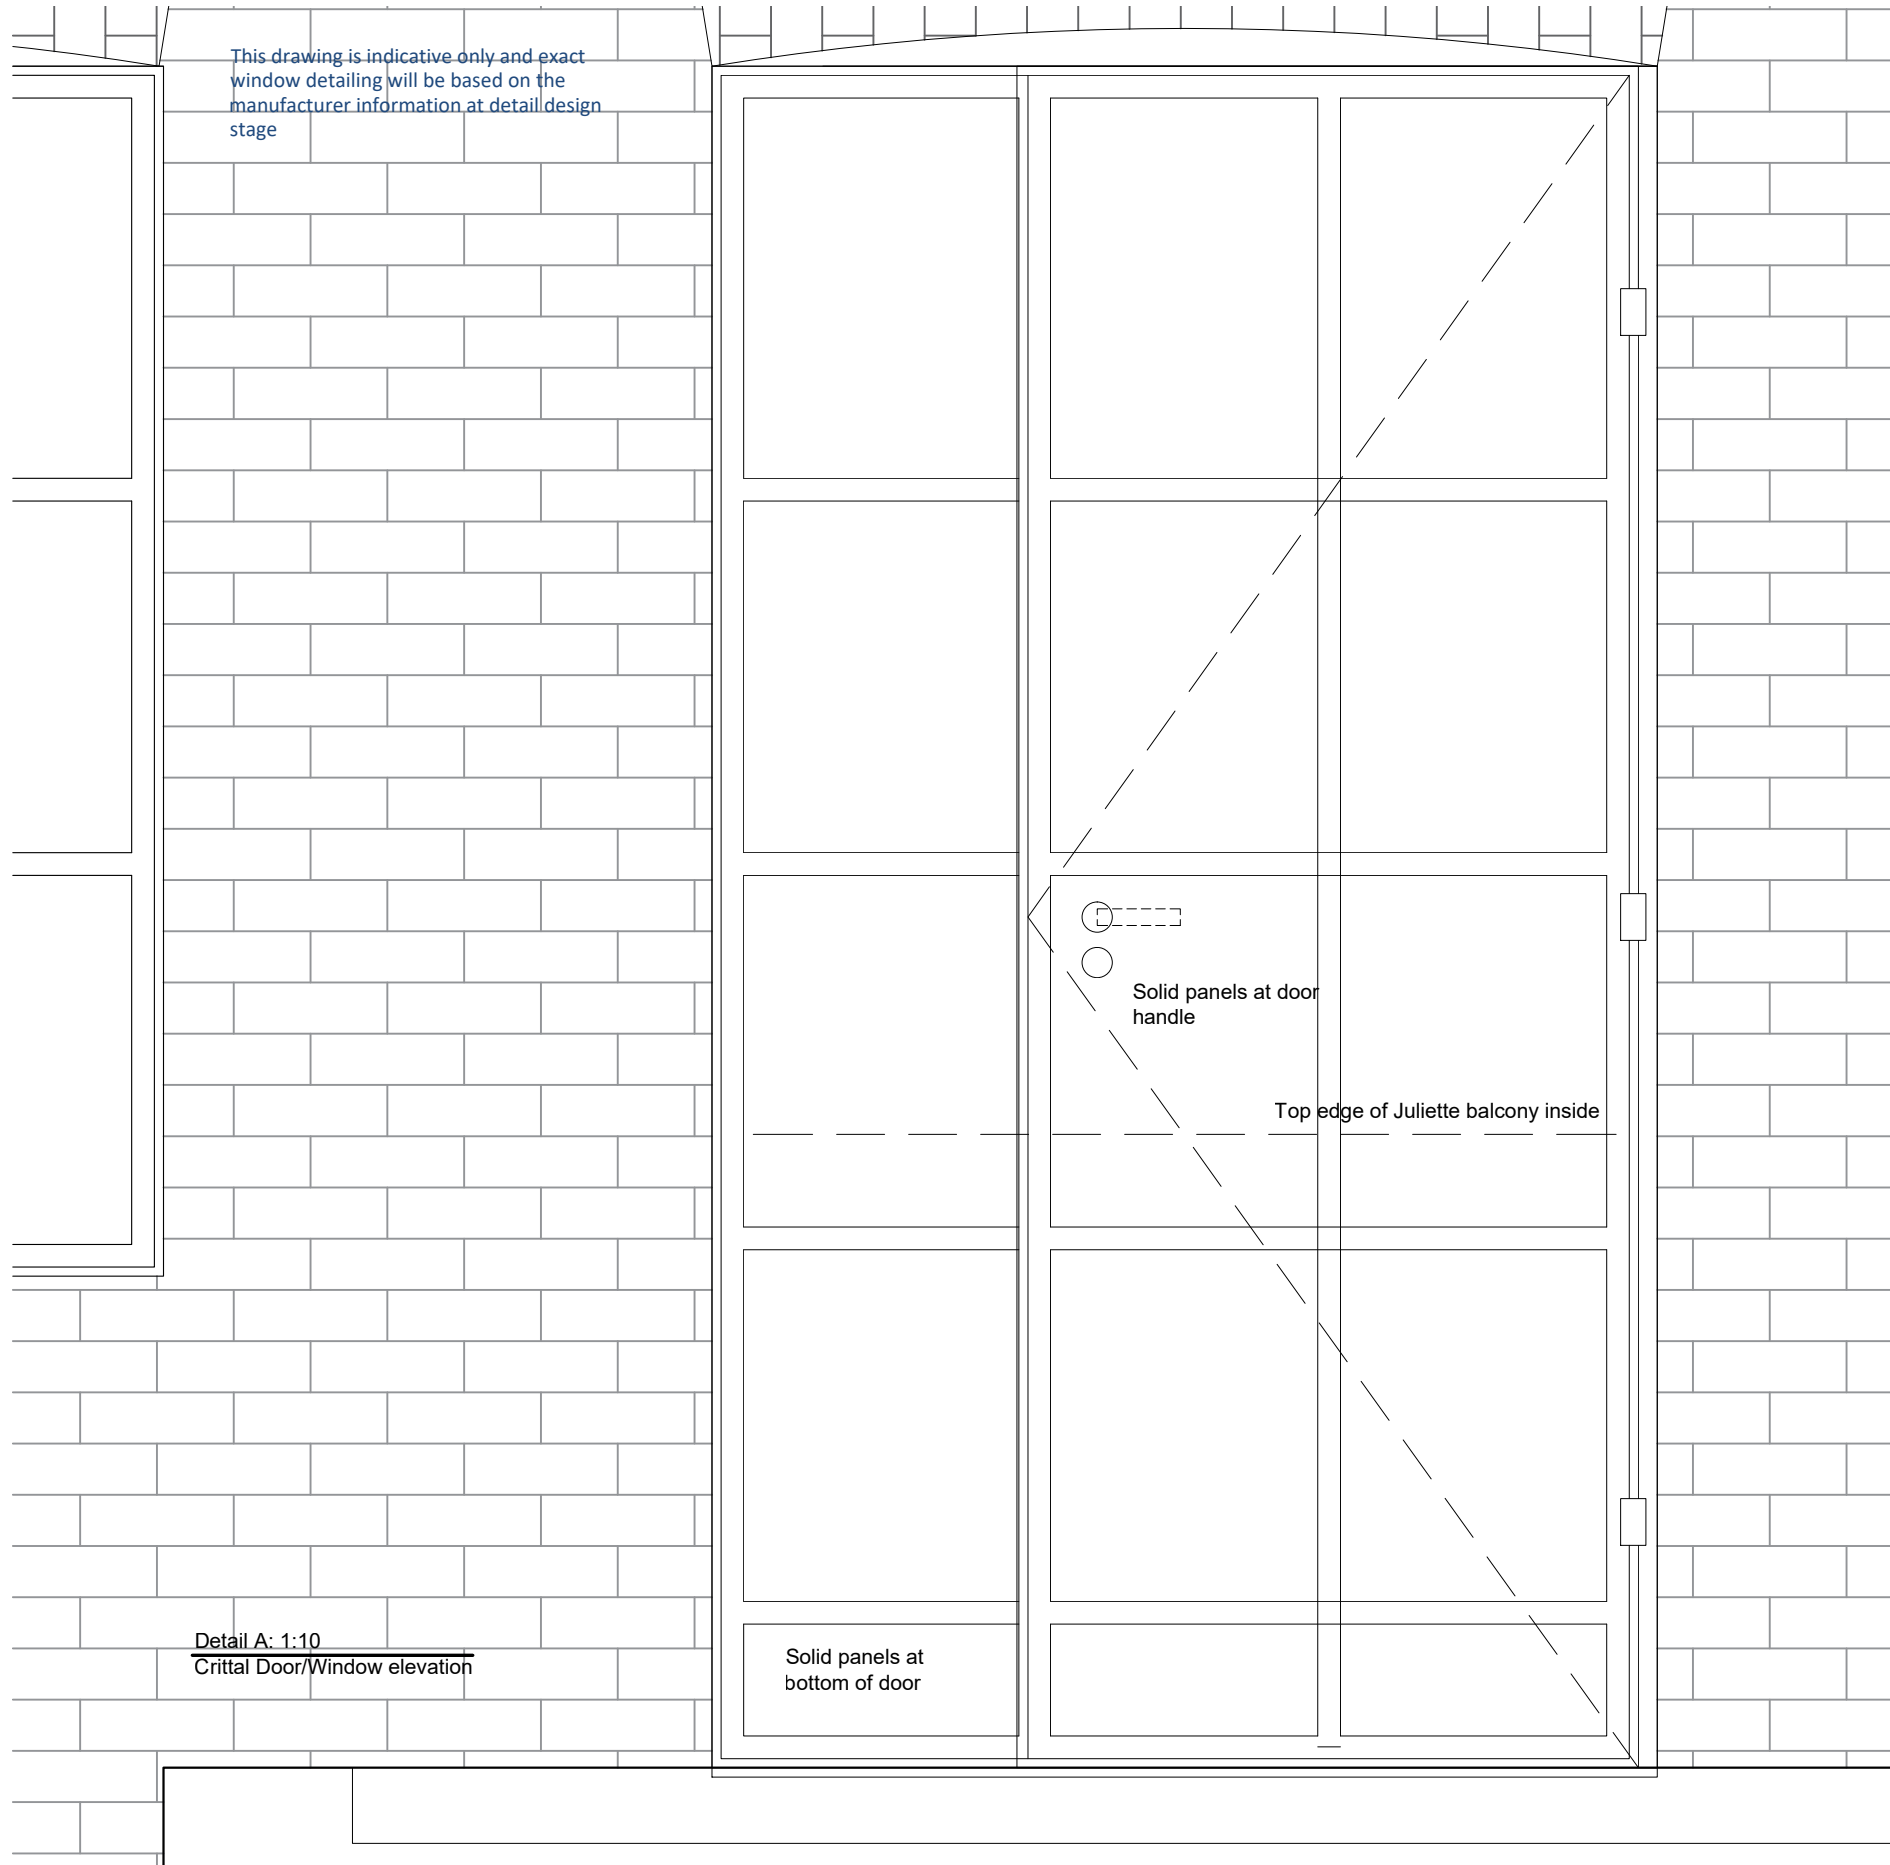

Corporate W20 Alternative  
Side Hung Doors

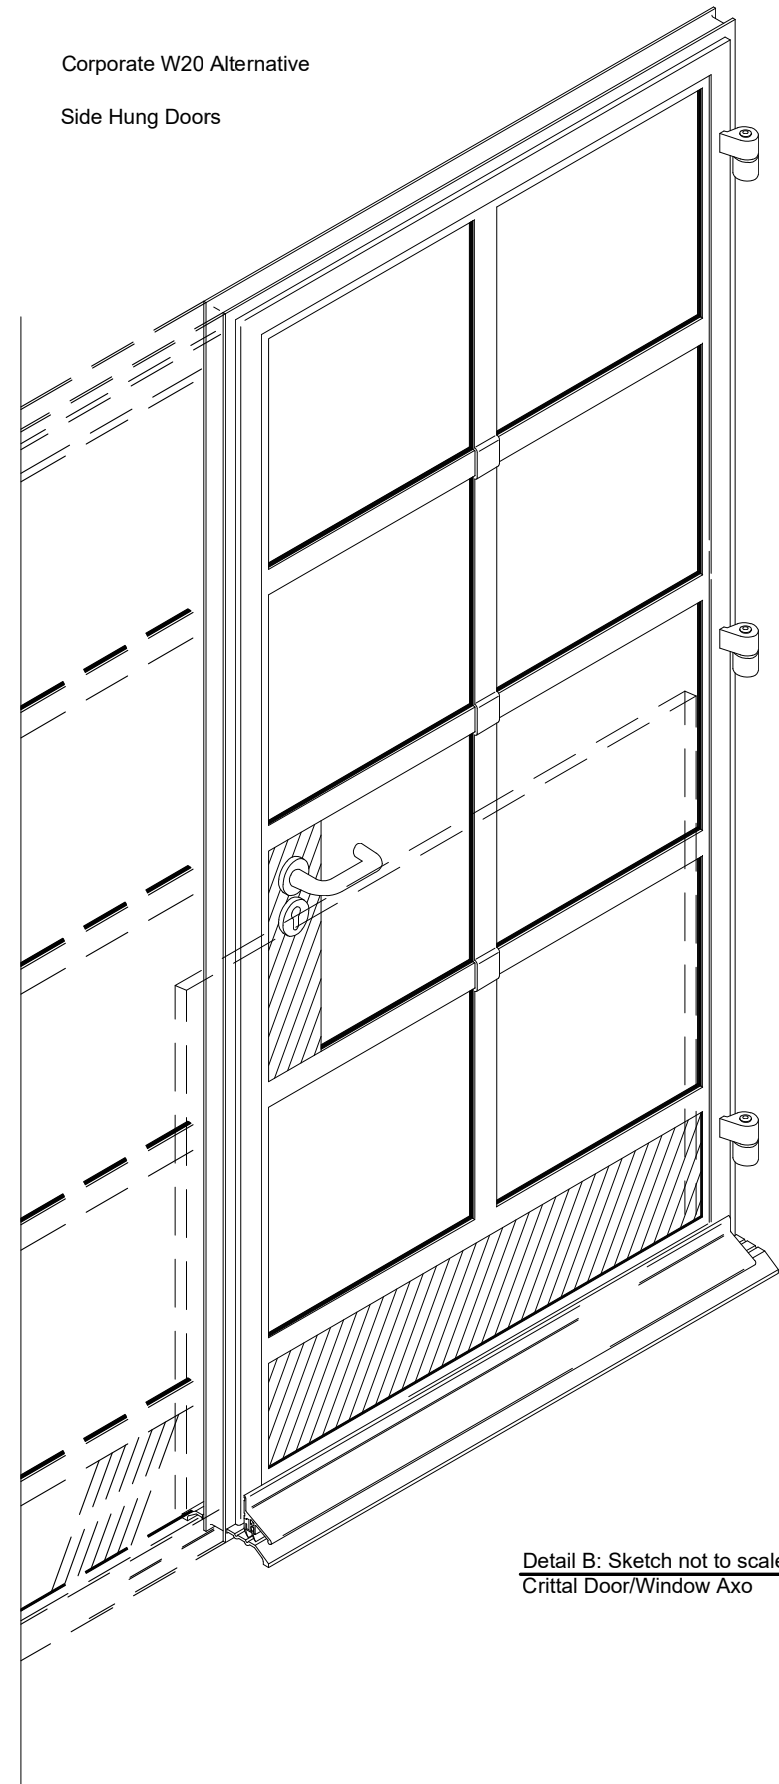

1:100  
0 1 2

Number	Title	Scale @ A3	Revision	Date	Project No.	Project	KRAUSE ARCHITECTS
A5501	Juliett Balcony Detail Elevation South-West	1:10	00	13.06.16	140702	Stukeley Street	Jack's Place, 6 Corbet Place, Unit A11, London E1 6NN T +44 (0) 20 3397 1070 F +44 (0) 20 3397 1071 contact@krausearchitects.com