

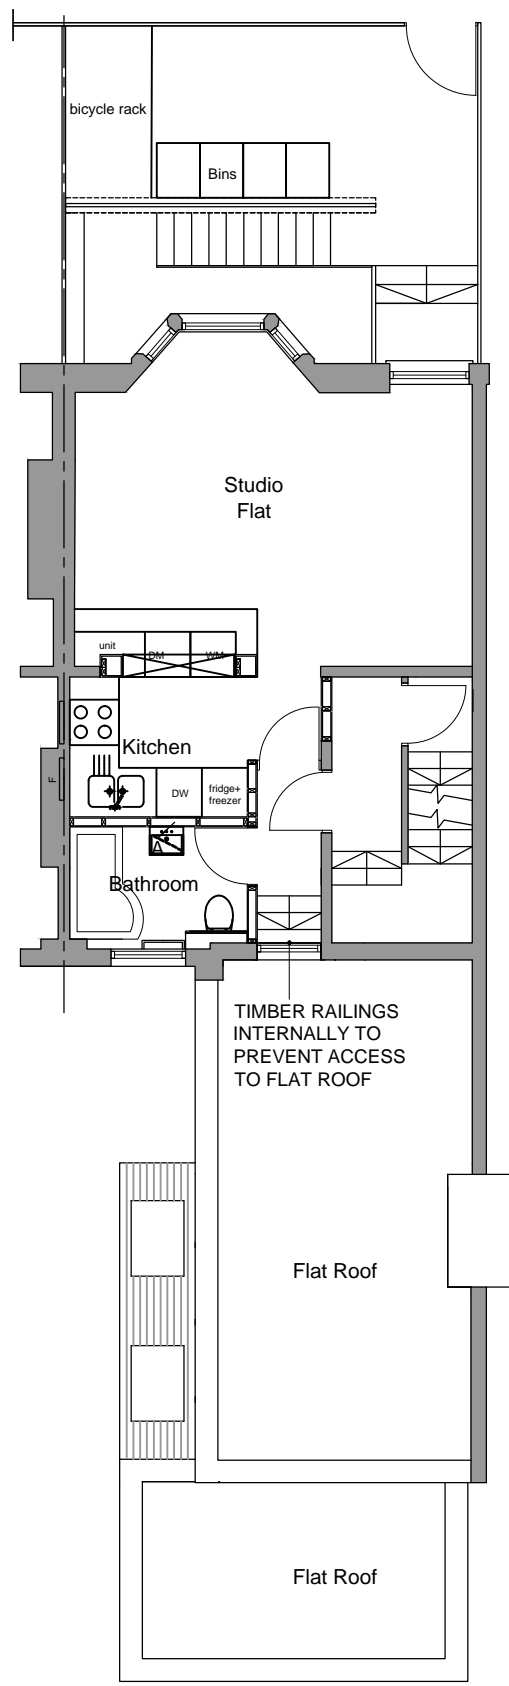
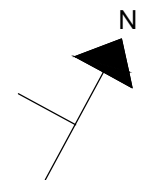



INFORMATION:
 © This drawing is copyright. Figured dimensions only to be taken from this drawing. All dimensions to be checked on site. Architects to be informed immediately of any discrepancies before work proceeds

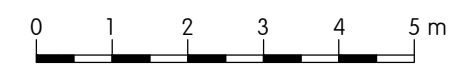

First Floor Studio Flat with Proposed Roof Terrace

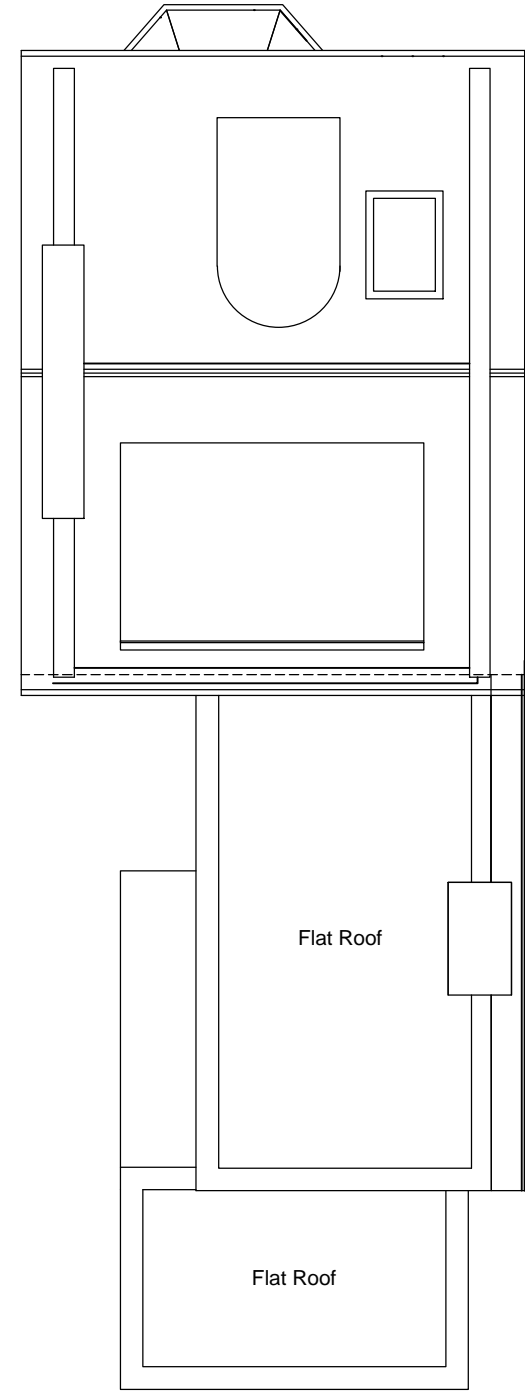


Roof Plan

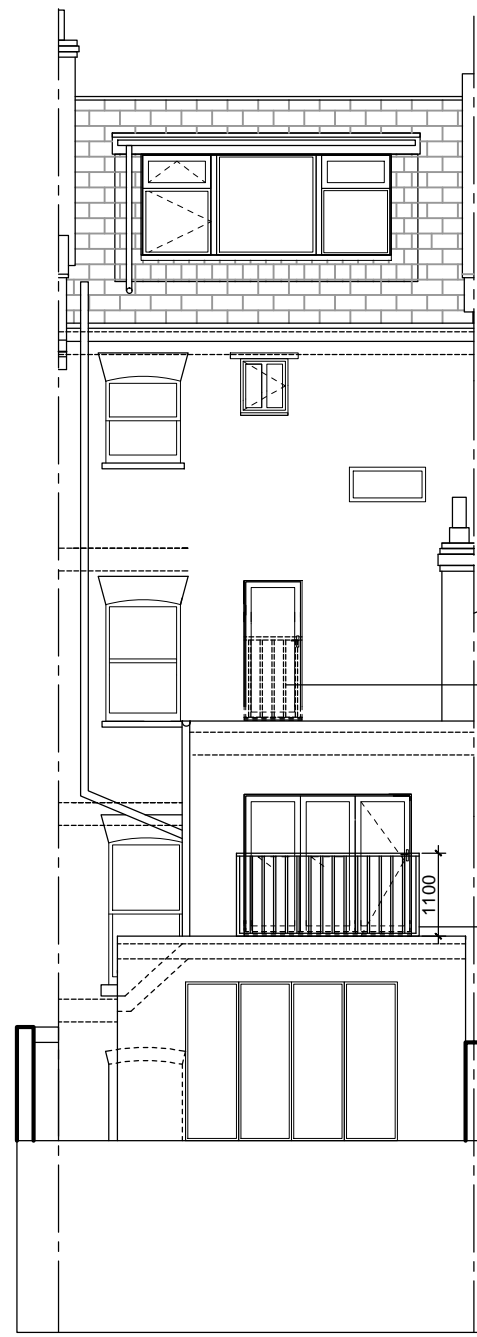

Existing Rear Elevation

EXISTING BOUNDARY WALL
 TIMBER RAILINGS ERECTED INTERNALLY TO PREVENT ACCESS TO FLAT ROOFS
 IRON RAILINGS TO PREVENT ACCESS TO FLAT ROOFS

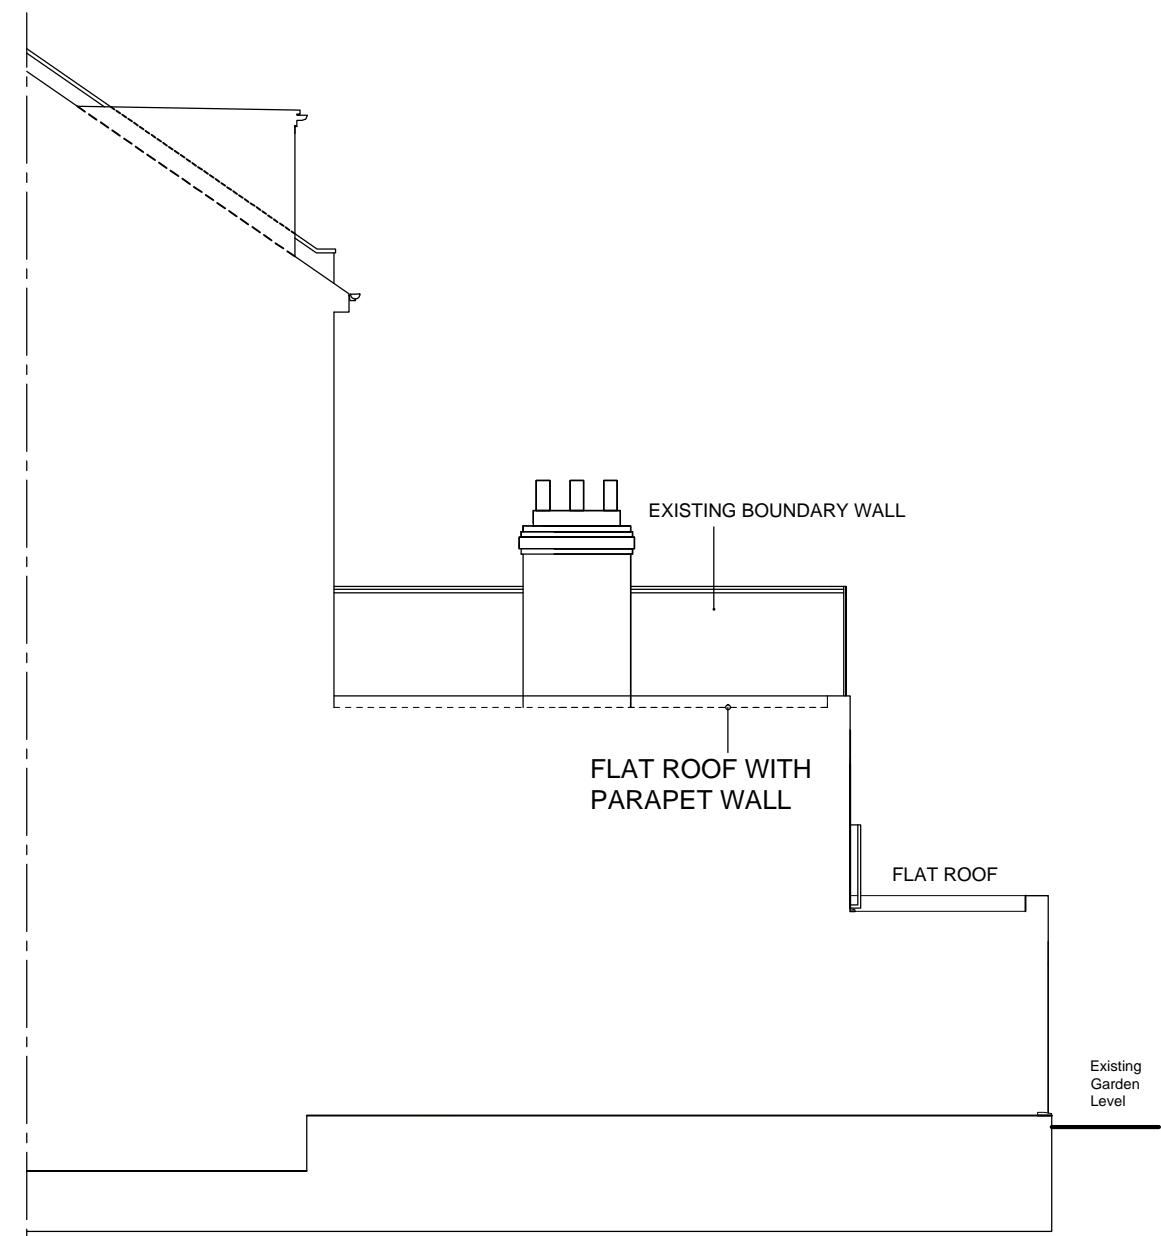

Side Elevation

EXISTING BOUNDARY WALL
 FLAT ROOF WITH PARAPET WALL
 FLAT ROOF

Existing Garden Level

Date	Revision	Notes:	Drawing title	Job title
			EXISTING PLANS AND ELEVATIONS	Flat C, First Floor, 160 Iverson Road London, NW6 2HH
Scale	Sheet Size	Drawn	Checked	Date
1:100	A3	SP	SN	NOV '16
				Job no
				626
				Drawing no
				PL02
				Revision