



**Notes:**  
 Drawings are based on survey data and may not accurately represent what is physically present.  
 Do not scale from this drawing. All dimensions are to be verified on site before proceeding with the work.  
 All dimensions are in millimeters unless noted otherwise.  
 Purcell shall be notified in writing of any discrepancies.


**Key Plan**  
 not to scale  
**NOTE:**  
 1. Profile, visible lines and appearance of all new conservation casement windows should refer to details shown on drawing 348.

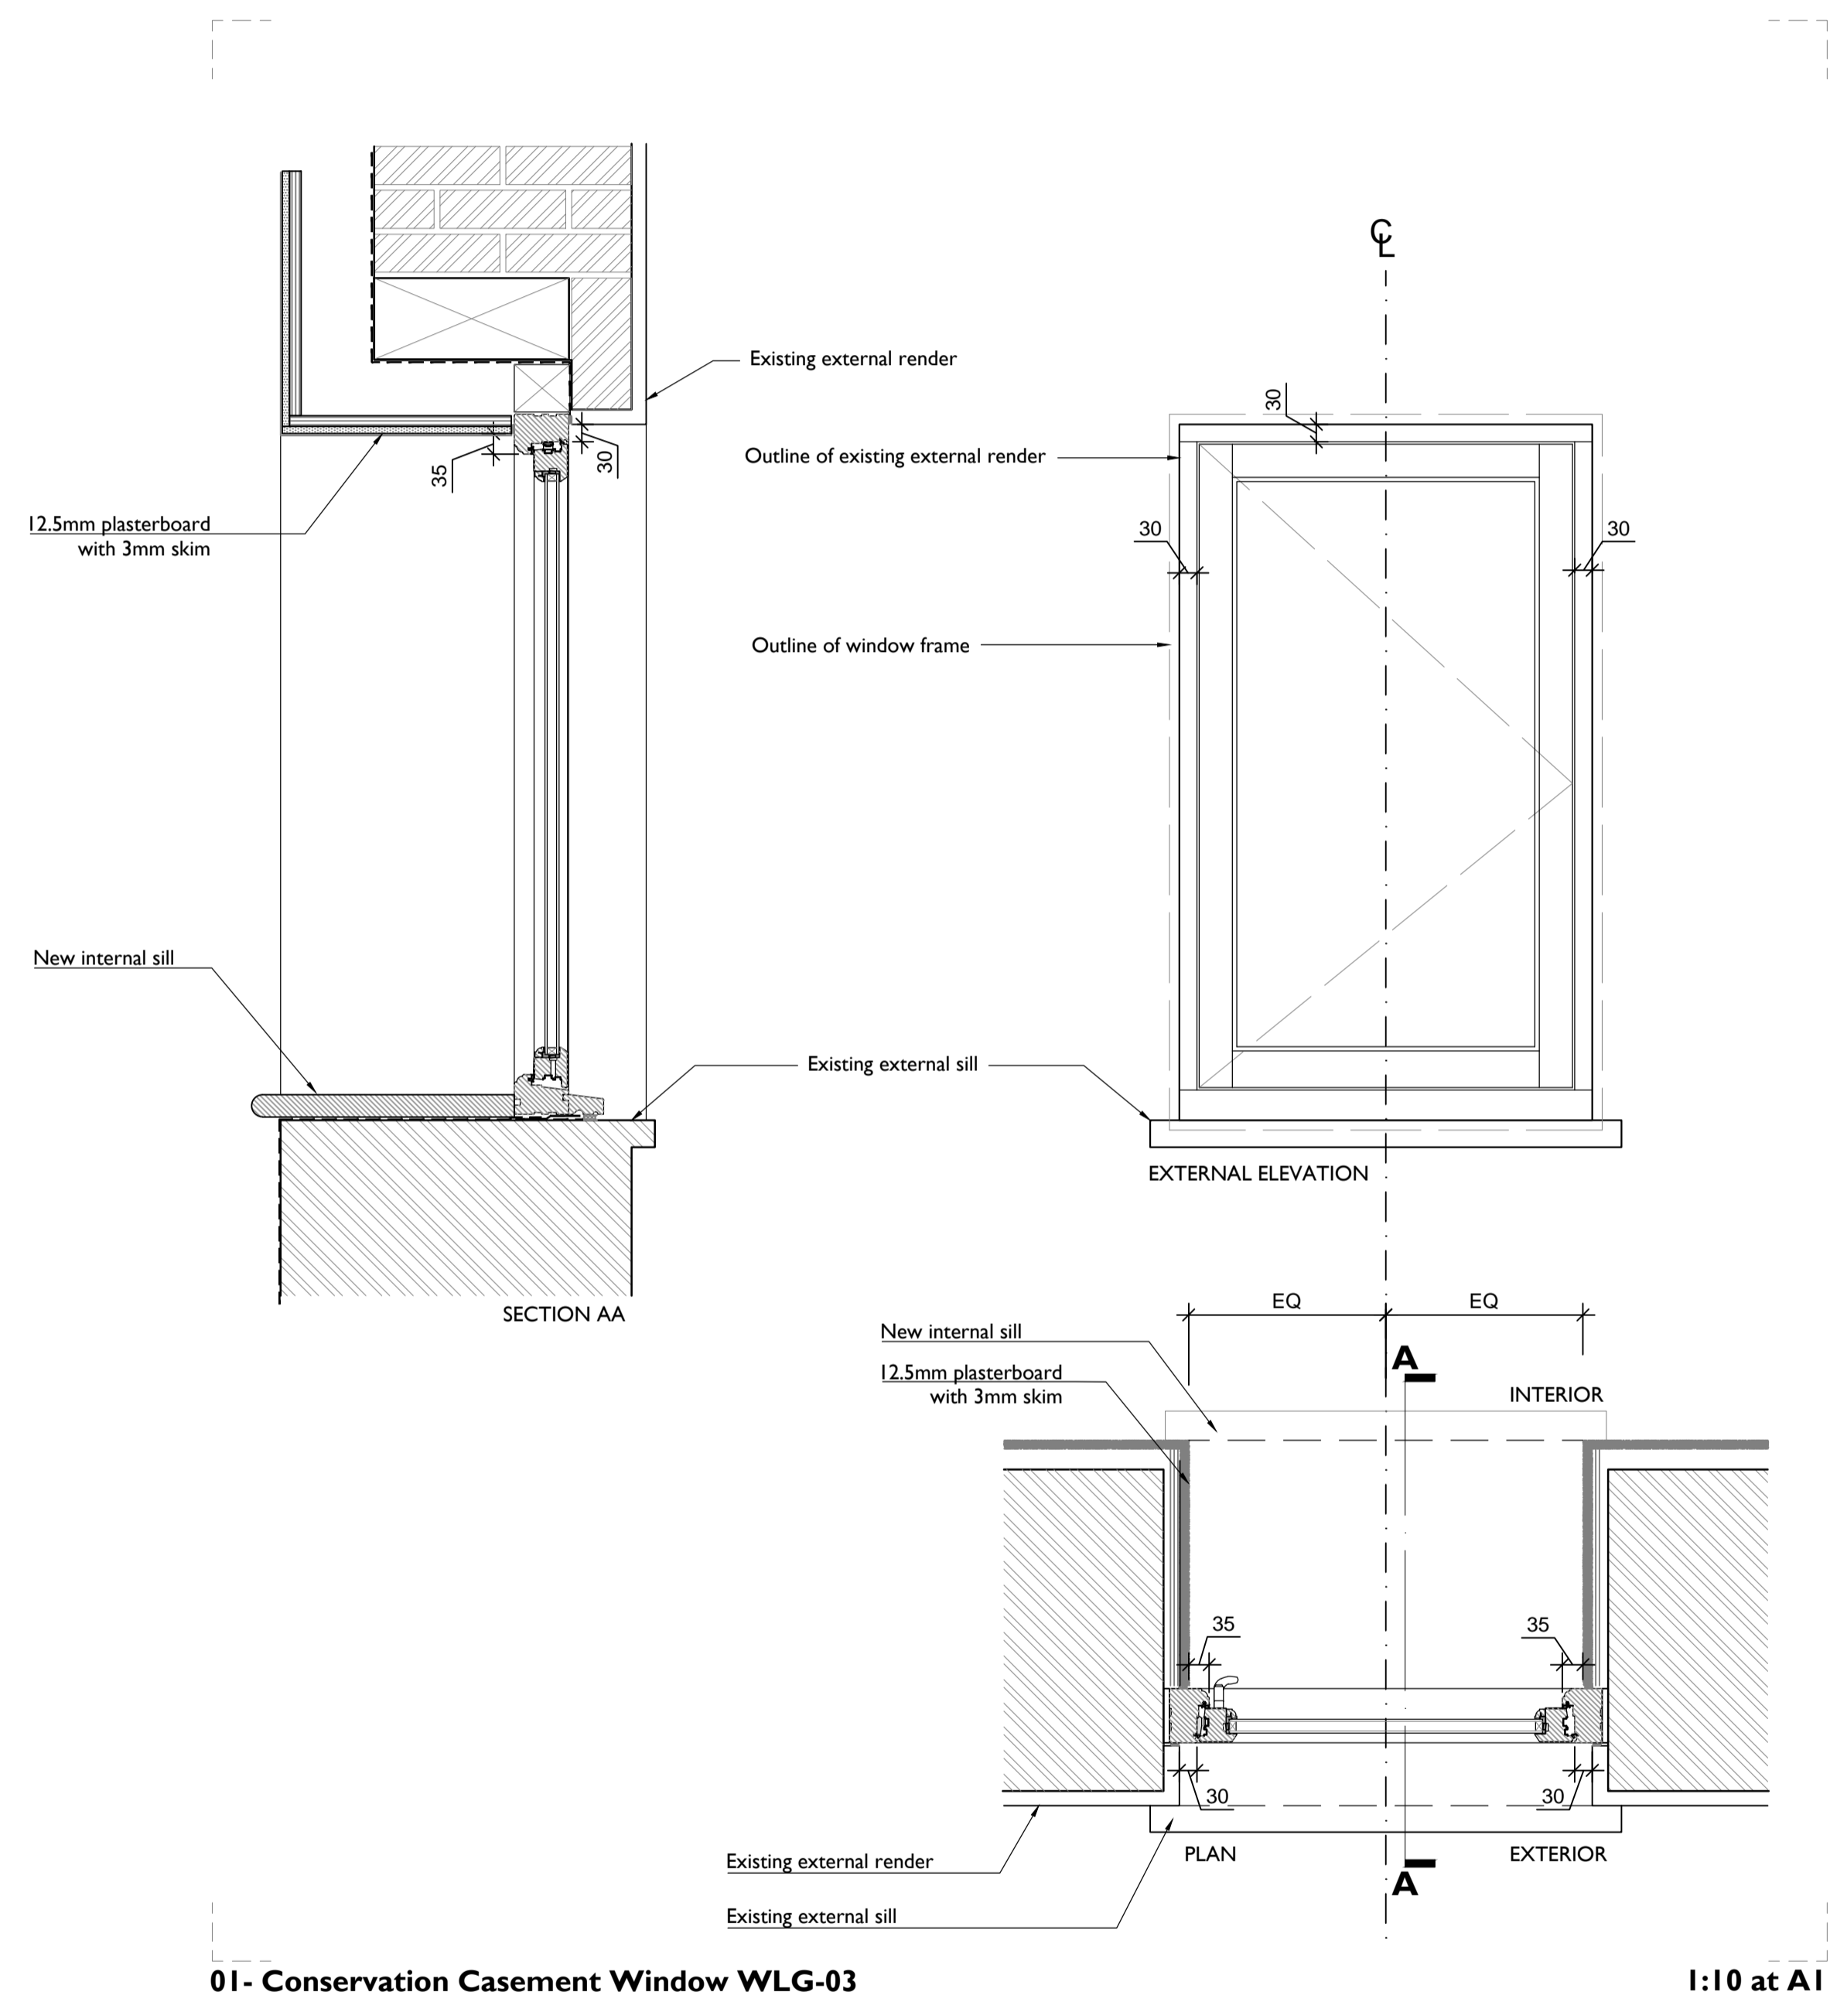

**01- Conservation Casement Window WLG-03** 1:10 at A1

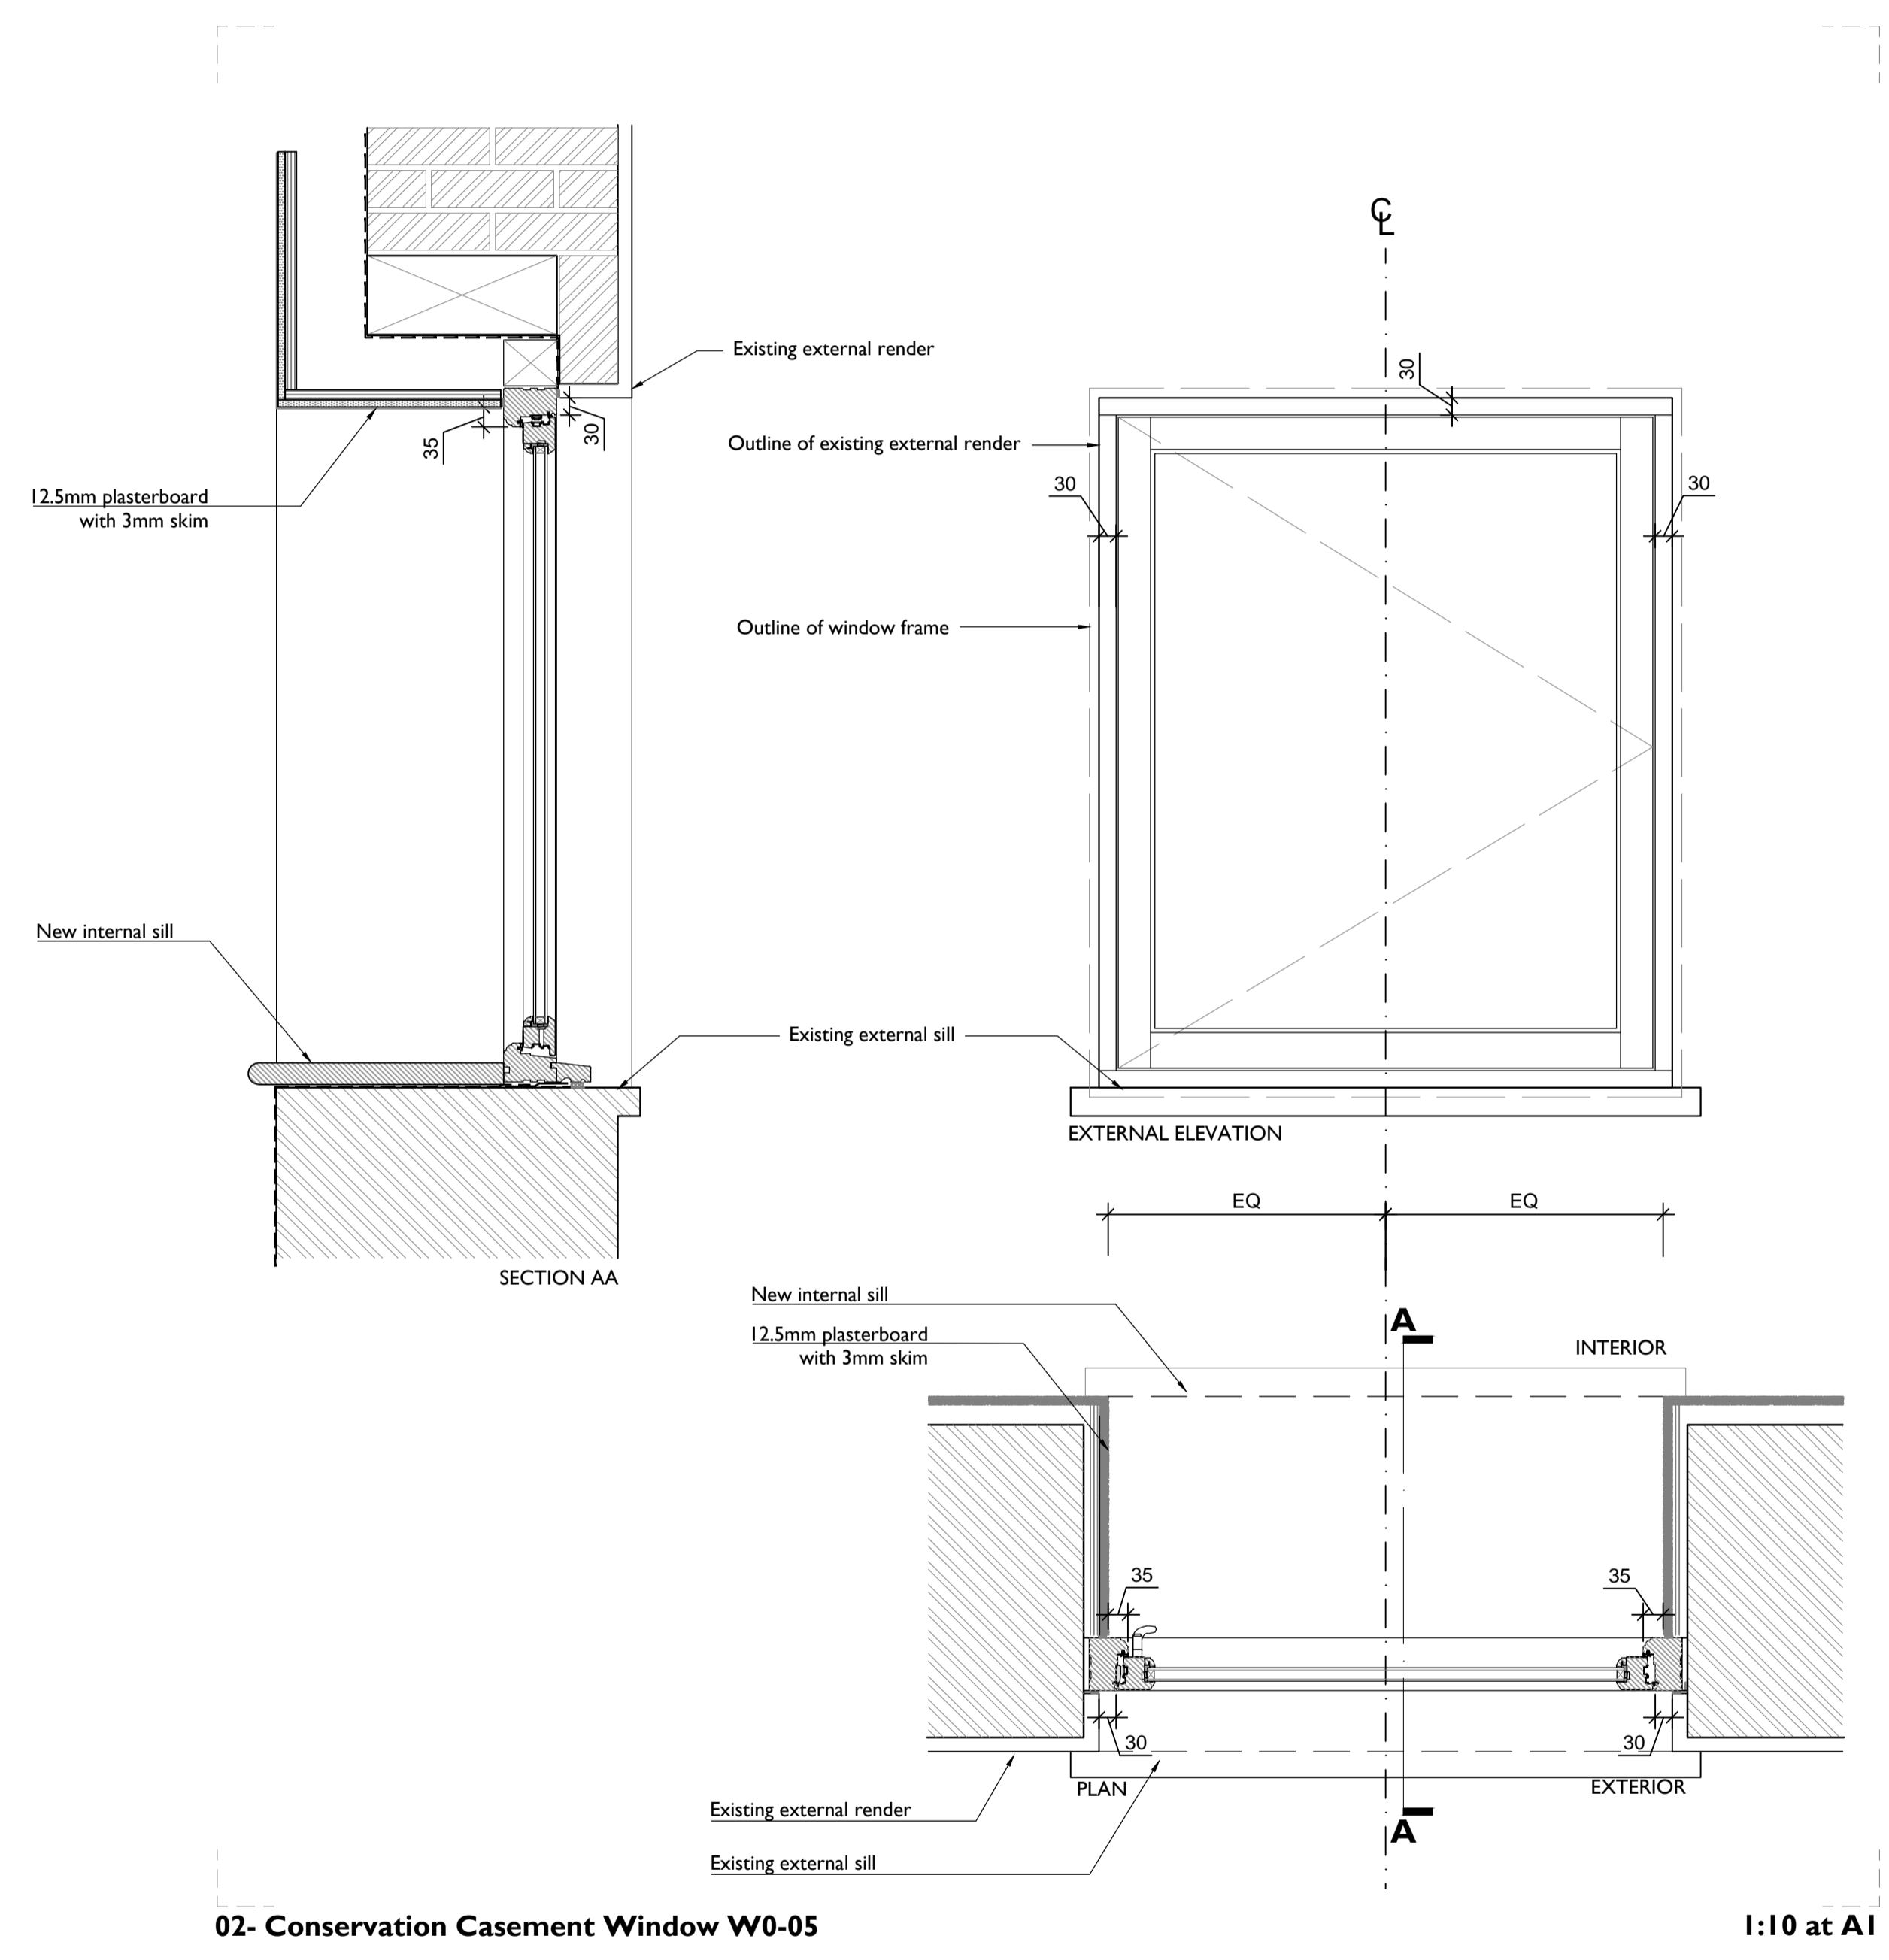

**02- Conservation Casement Window W0-05** 1:10 at A1

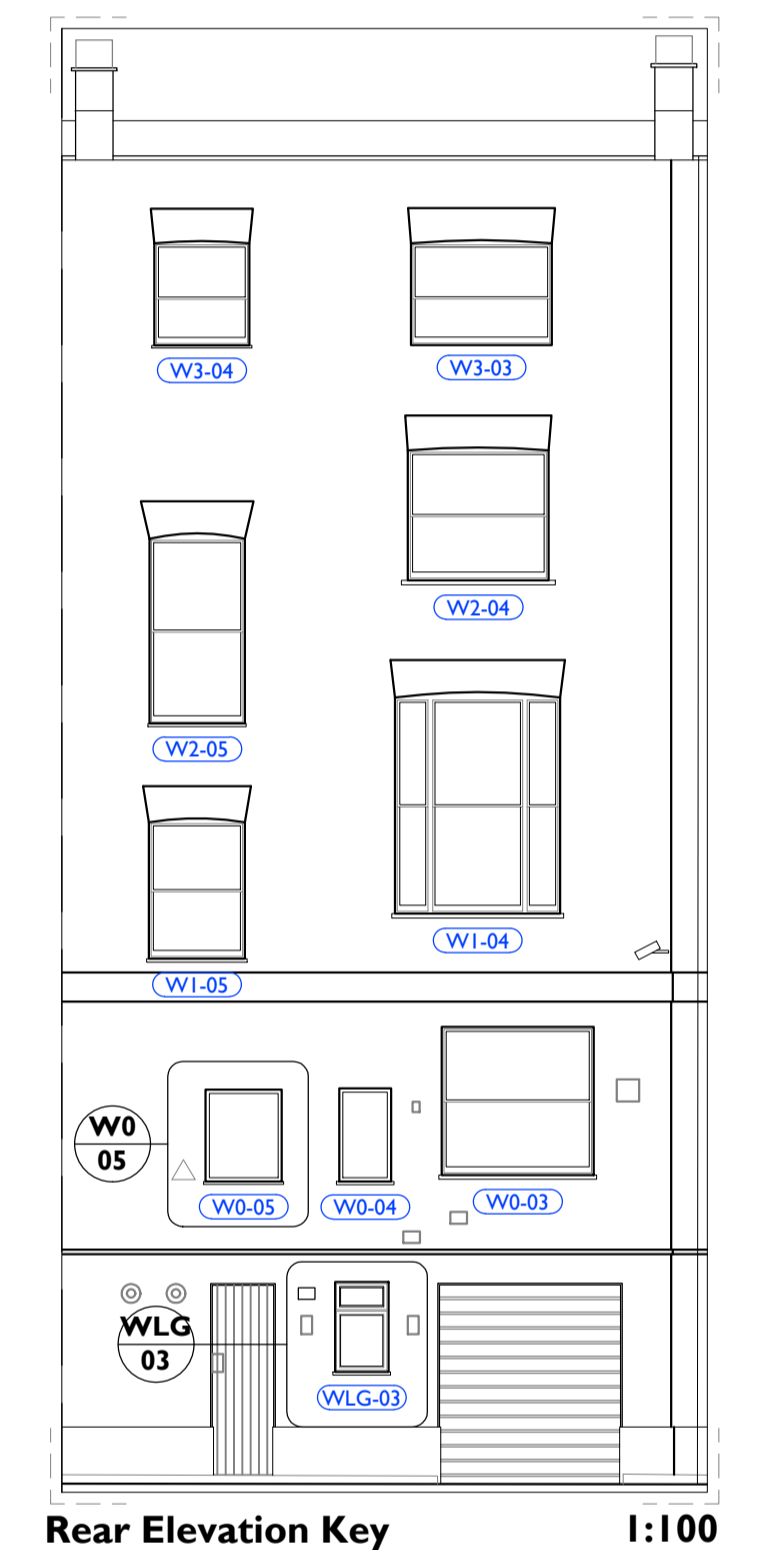

**Rear Elevation Key** 1:100

First Issue 05 Dec 2016	KO	KO		
ISSUE	DATE	DRAWN	CHECKED	DESCRIPTION
<b>CLIENT</b>	Grosvenor Propco Limited			
<b>PROJECT</b>	28 Chester Terrace			
<b>DRAWING TITLE</b>	Proposed Replacement Rear Windows WLG-03 and W0-05 Details			
<b>SIZE &amp; SCALE</b>	A1L 1:10			
<b>DRAWING STATUS</b>	ISSUED FOR PLANNING			

**JOB NUMBER** 236868  
**DRAWING NO.** 340  
**REVISION** -

