
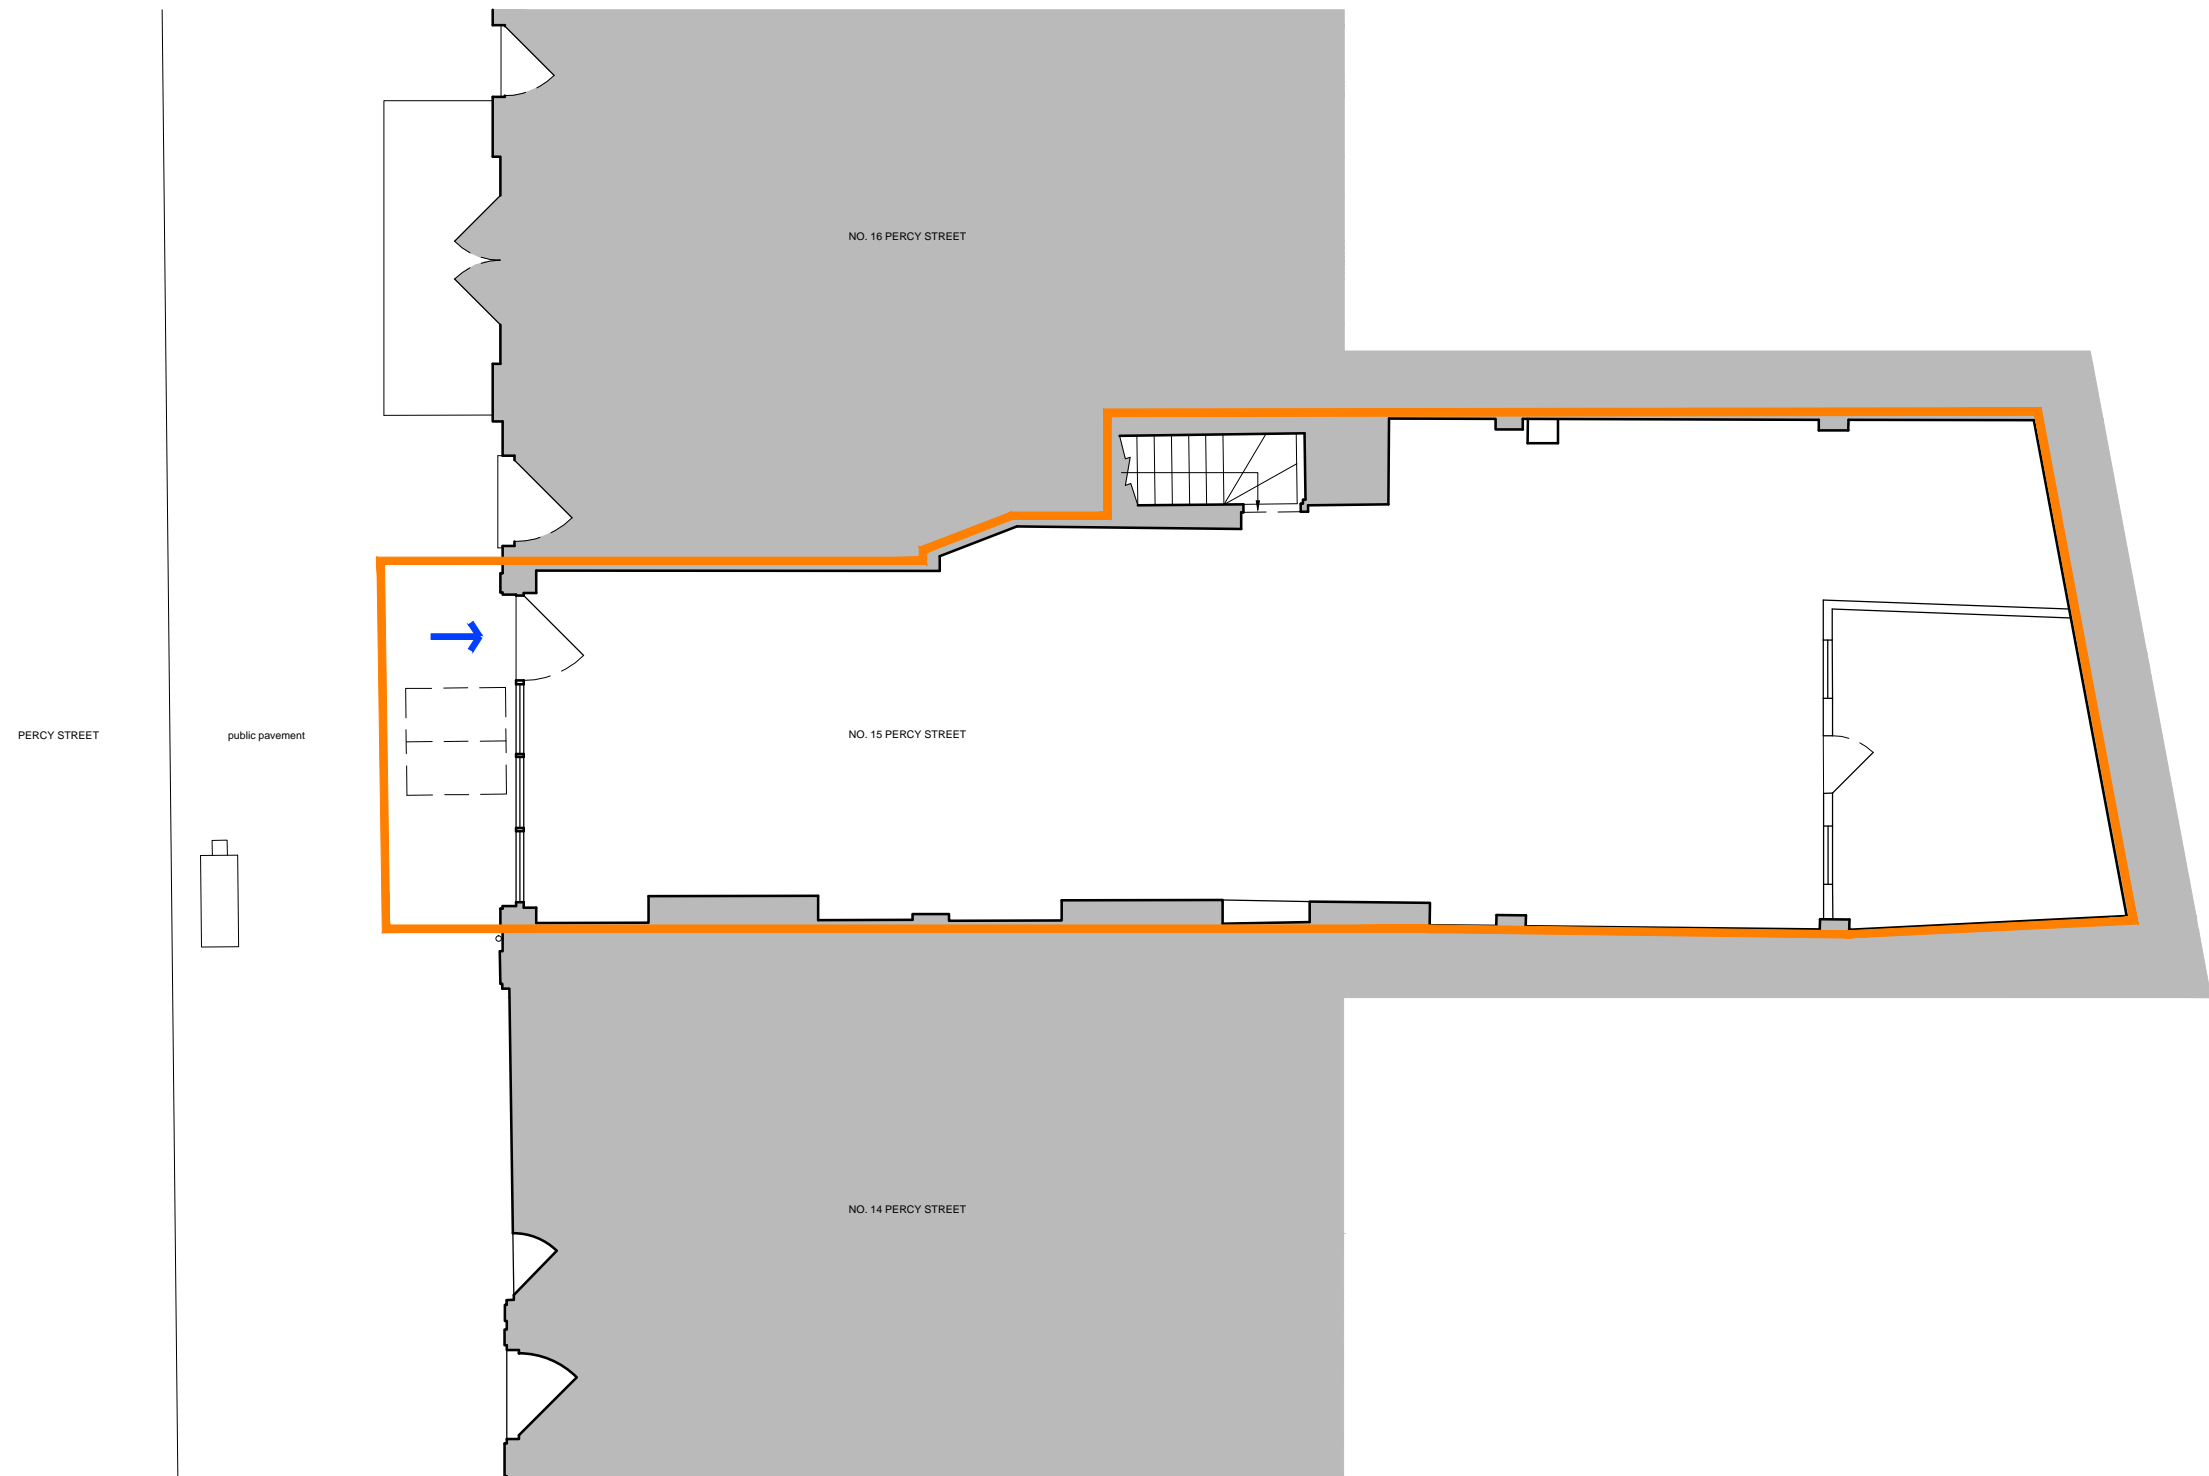


The use of this data by the recipient acts as an agreement of the following statements. Do not use this data if you do not agree with any of the following statements:-

All drawings are based upon site information supplied by third parties and as such their accuracy cannot be guaranteed. All features are approximate and subject to clarification by a detailed topographical survey, statutory service enquiries and confirmation of the legal boundaries.

Do not scale except for planning purposes.

Report any discrepancies in writing to Palmer Lunn Architects before proceeding.

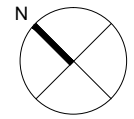

— site curtilage

Rev	Description	Date	Drm	Chk
P01	Planning	30.11.2016	APa	MLu

Status
PLANNING

Client
Build8

Project
Shop Refurbishment
15 Percy Street
London W1T 1DS

Drawing
Site Plan

Project No.	Drawing No.	Revision
16006	PCY-PL-002	P01
Scale @ A3	Drawn By	
1:1250	APa	

