


**EXISTING SECOND FLOOR PLAN**  
SCALE: 1:100

02

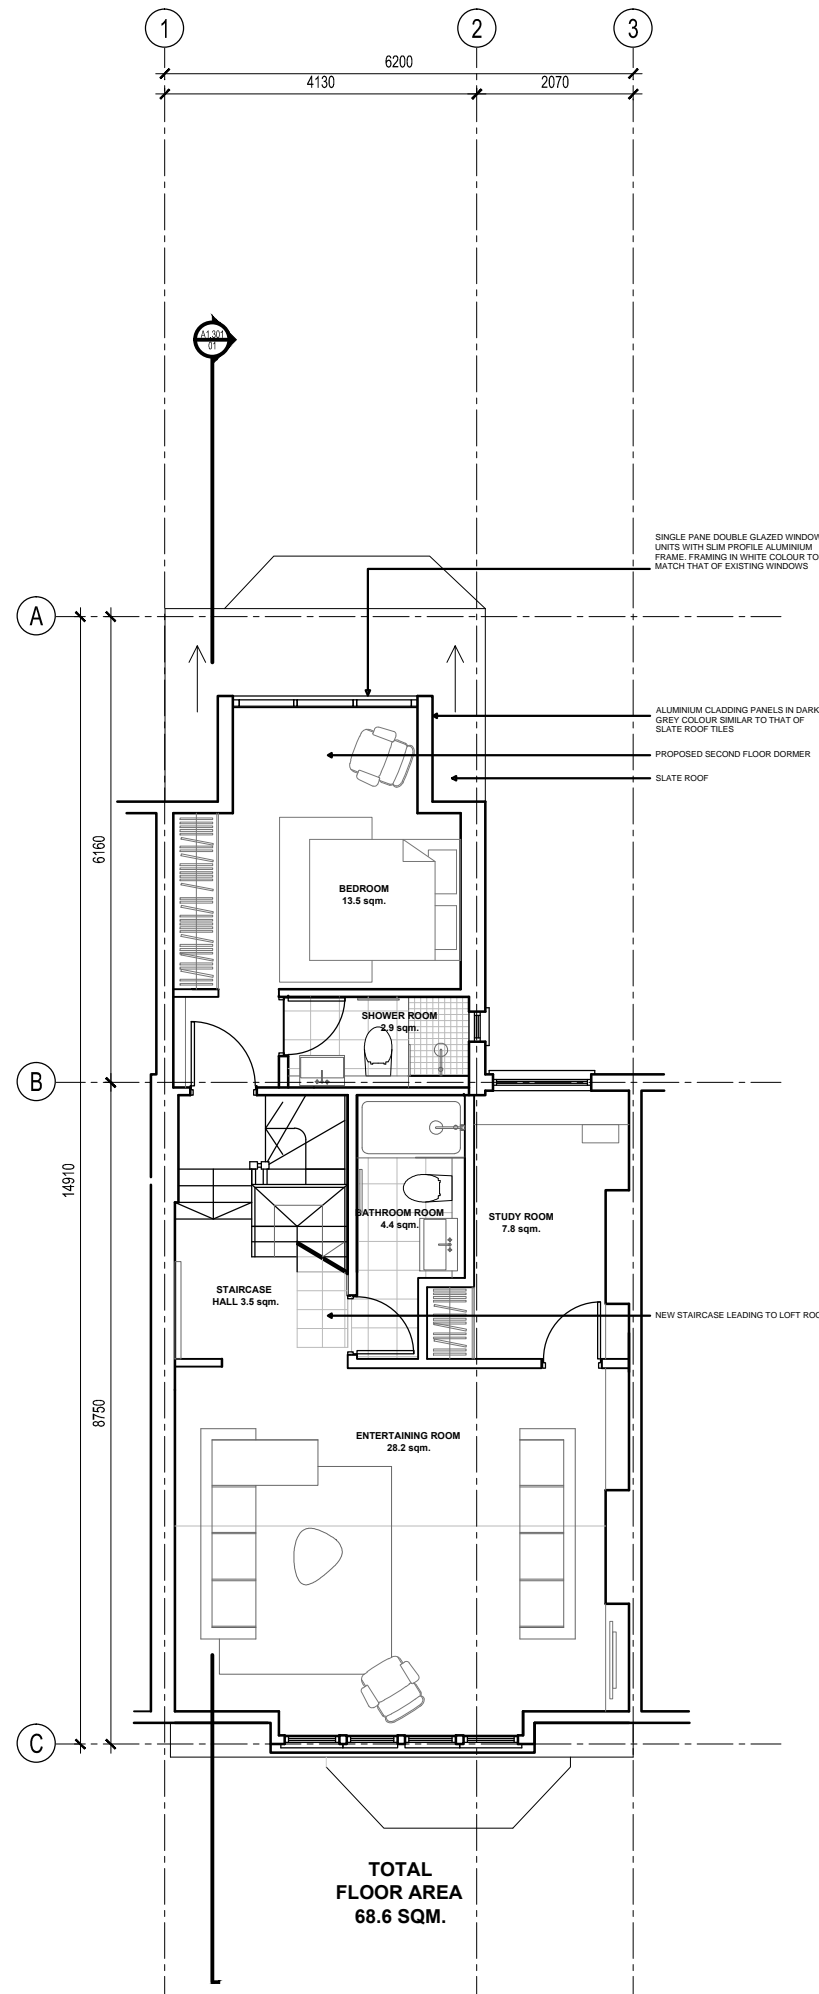

**PROPOSED SECOND FLOOR PLAN**  
SCALE: 1:100

01

notes:

Do not scale from drawings. All discrepancies to be reported to London Design Office immediately. All dimensions to be verified by contractor on site prior to any works.

rev	date	revision note	author	checked
B	05.12.16	ISSUED FOR PLANNING	TP	AS
A	24.11.16	ISSUED FOR PLANNING	TP	AS
-	27.10.16	ISSUED FOR PLANNING	TP	AS

**LONDON DESIGN OFFICE**

Warehouse W  
19 Western Gateway  
London E16 1BD  
UK

client

CITY GATE

key plan

LOCATION AND BLOCK PLAN

category

family

FLOOR PLANS

title

EXISTING AND PROPOSED SECOND FLOOR

project

RESIDENTIAL REFURBISHMENT SCHEME 01

15 GLENMORE ROAD

project no

01.104.15

scale

1:100 @ A3

date

27.10.16

drawn

TP

checked

number

**A1.112**

**B**

© LONDON DESIGN OFFICE 2015

All rights reserved, including but not limited to The Copyright, Designs and Patents Act 1988