


EXISTING ROOF PLAN
SCALE: 1:100

02

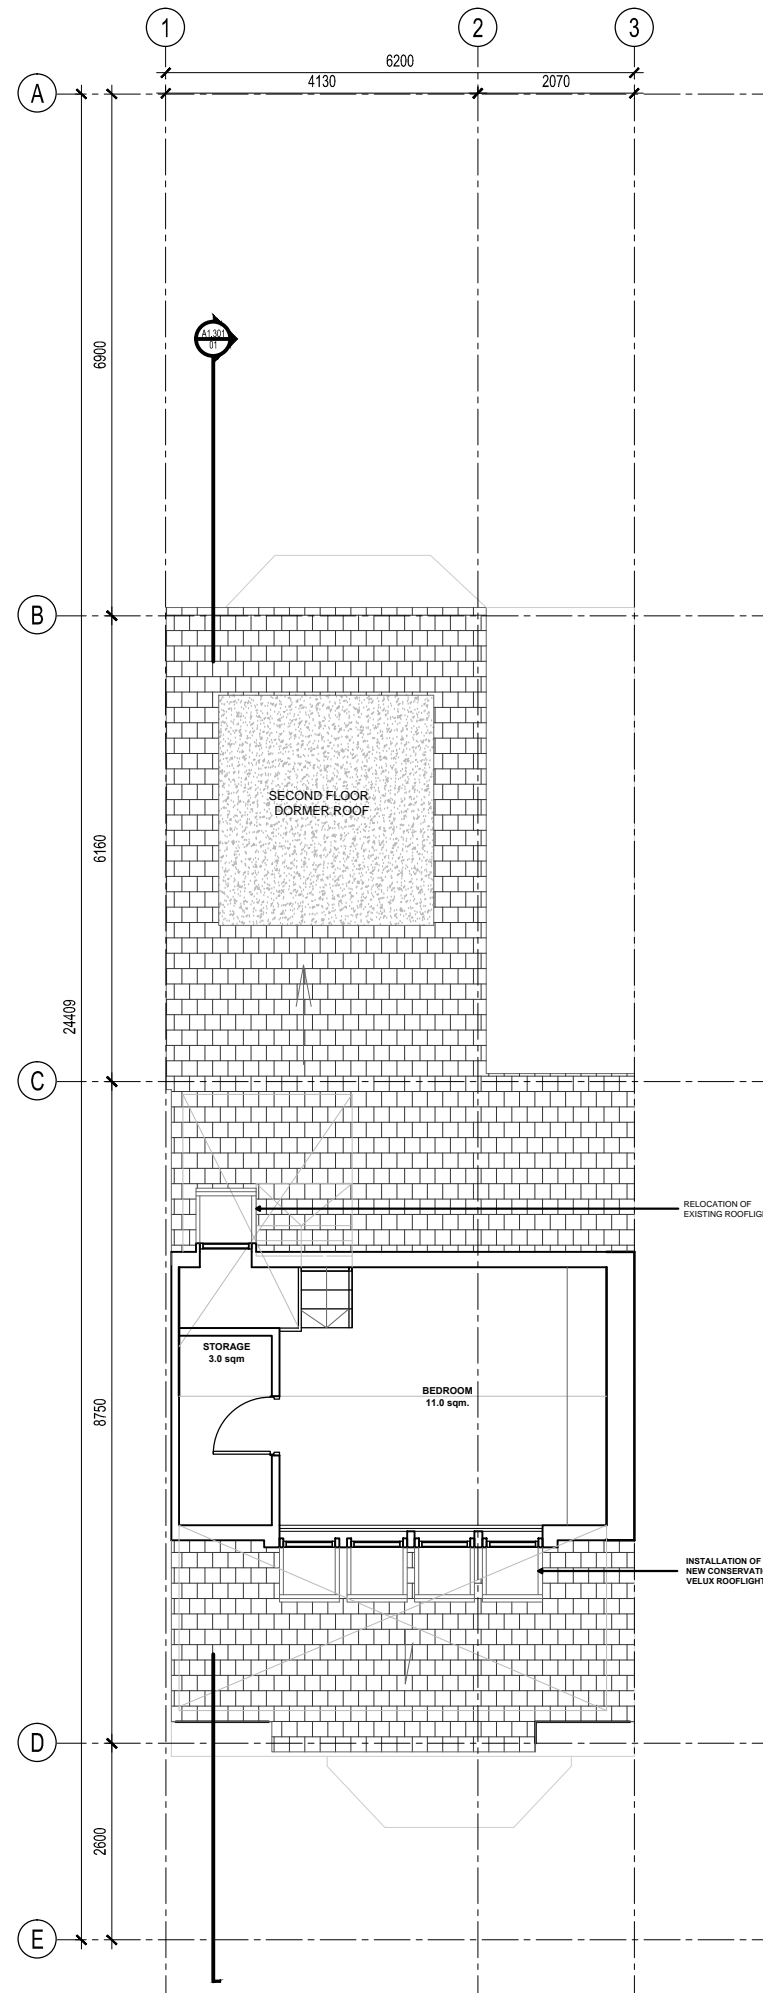

PROPOSED THIRD FLOOR PLAN - LOFT
SCALE: 1:100

01

notes:

Do not scale from drawings. All discrepancies to be reported to London Design Office immediately. All dimensions to be verified by contractor on site prior to any works.

| rev | date | revision note | author | checked |
|-----|----------|---------------------|--------|---------|
| B | 05.12.16 | ISSUED FOR PLANNING | TP | AS |
| A | 24.11.16 | ISSUED FOR PLANNING | TP | AS |
| - | 28.10.16 | ISSUED FOR PLANNING | TP | AS |

LONDON DESIGN OFFICE

Warehouse W
19 Western Gateway
London E16 1BD
UK

client

CITY GATE

key plan

LOCATION AND BLOCK PLAN

category

family

FLOOR PLANS

title

EXISTING AND PROPOSED THIRD FLOOR PLAN

project

RESIDENTIAL REFURBISHMENT SCHEME 01

15 GLENMORE ROAD

project no

01.104.15

scale

1:100 @ A3

date

28.10.16

drawn

checked

TP

number

A1.113

B

© LONDON DESIGN OFFICE 2015

All rights reserved, including but not limited to The Copyright, Designs and Patents Act 1988