


**EXISTING REAR ELEVATION**  
SCALE: 1:75

02

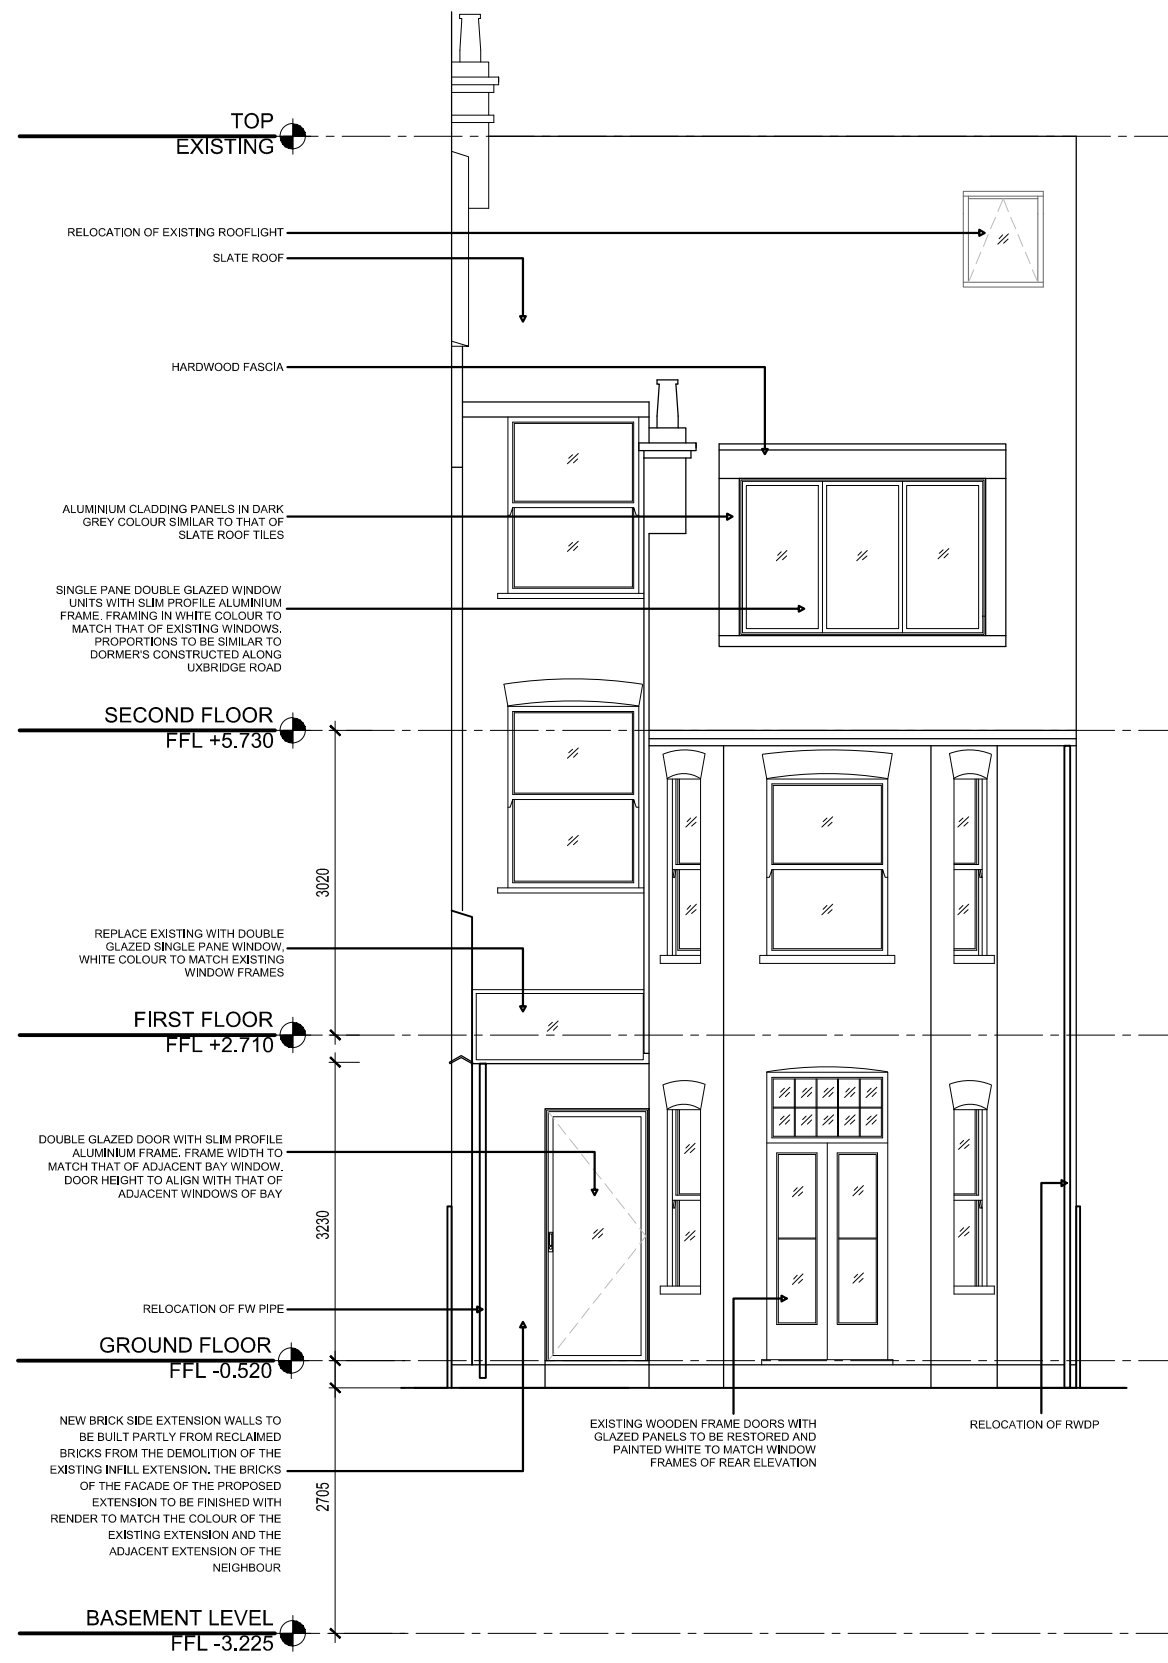

**PROPOSED REAR ELEVATION**  
SCALE: 1:75

01

notes:  
Do not scale from drawings. All discrepancies to be reported to London Design Office immediately. All dimensions to be verified by contractor on site prior to any works.

rev	date	revision note	author	checked
B	05.12.16	ISSUED FOR PLANNING	TP	AS
A	24.11.16	ISSUED FOR PLANNING	TP	AS
-	27.10.16	ISSUED FOR PLANNING	AS	TP

**LONDON DESIGN OFFICE**

Warehouse W  
19 Western Gateway  
London E16 1BD  
UK

client  
**LEXONS**

key plan

**LOCATION AND BLOCK PLAN**  
category

family  
**ELEVATIONS**  
title  
**EXISTING AND PROPOSED REAR ELEVATION**

project  
**RESIDENTIAL REFURBISHMENT SCHEME 01**

**15 GLENMORE ROAD**

project no  
**01.104.15**

scale	date	drawn	checked
1:75 @ A3	27.10.16		TP

number  
**A1.402**

**B**