

PLEASE NOTE:

1. ALL DIMENSIONS TO BE CHECKED ON SITE BEFORE FABRICATION.
2. CONTRACTOR TO REFER TO ENGINEER'S DRAWINGS BEFORE PROCEEDING WITH WORKS.
3. ALL DRAWINGS AND DESIGNS ARE COVERED BY DESIGN RIGHT (INTELLECTUAL PROPERTY), AND MAY NOT BE DISTRIBUTED, COPIED OR ISSUE WITHOUT WRITTEN PERMISSION OF XUL ARCHITECTURE.
4. ALL DESIGN CONCEPTS ARE THE SOLE PROPERTY OF XUL ARCHITECTURE AND NO ADAPTATIONS, REPRODUCTIONS OR COPIES MAY BE MADE WITHOUT WRITTEN PERMISSION OF XUL ARCHITECTURE.
5. THESE DRAWINGS ARE SUBJECT TO ANY VARIATION REQUIRED OR RECOMMENDATION BY ANY STATUTORY AUTHORITY, OR FOR THE BETTER CARRYING OUT OF THE WORKS.
6. SAMPLES TO BE PROVIDED BY CONTRACTOR FOR XUL ARCHITECTURE APPROVAL.
7. ALL FINISHES TO XUL ARCHITECTURE SATISFACTION.
8. ALL DRAWINGS TO BE APPROVED BY XUL ARCHITECTURE BEFORE CONSTRUCTION.

ADDITIONAL NOTES:


REVISIONS			
No	Date	Description Issue For	Issue By
00	11/07/16	INFORMATION	AMG
01	19/07/16	PLANNING	AMG
02	06/12/16	PLANNING	CC

Client
PRIVATE CLIENT


Project
Flat 11, 32 Netherhall Gardens
London NW3 5TN

Title
PROPOSED
Second and Third Floor Plans

Scale	Dwg. No.	Rev.
1:100@A3	PA-01	02
Date	06/12/16	
Drawn	Project Number	
CC	16049	
Checked	CC	

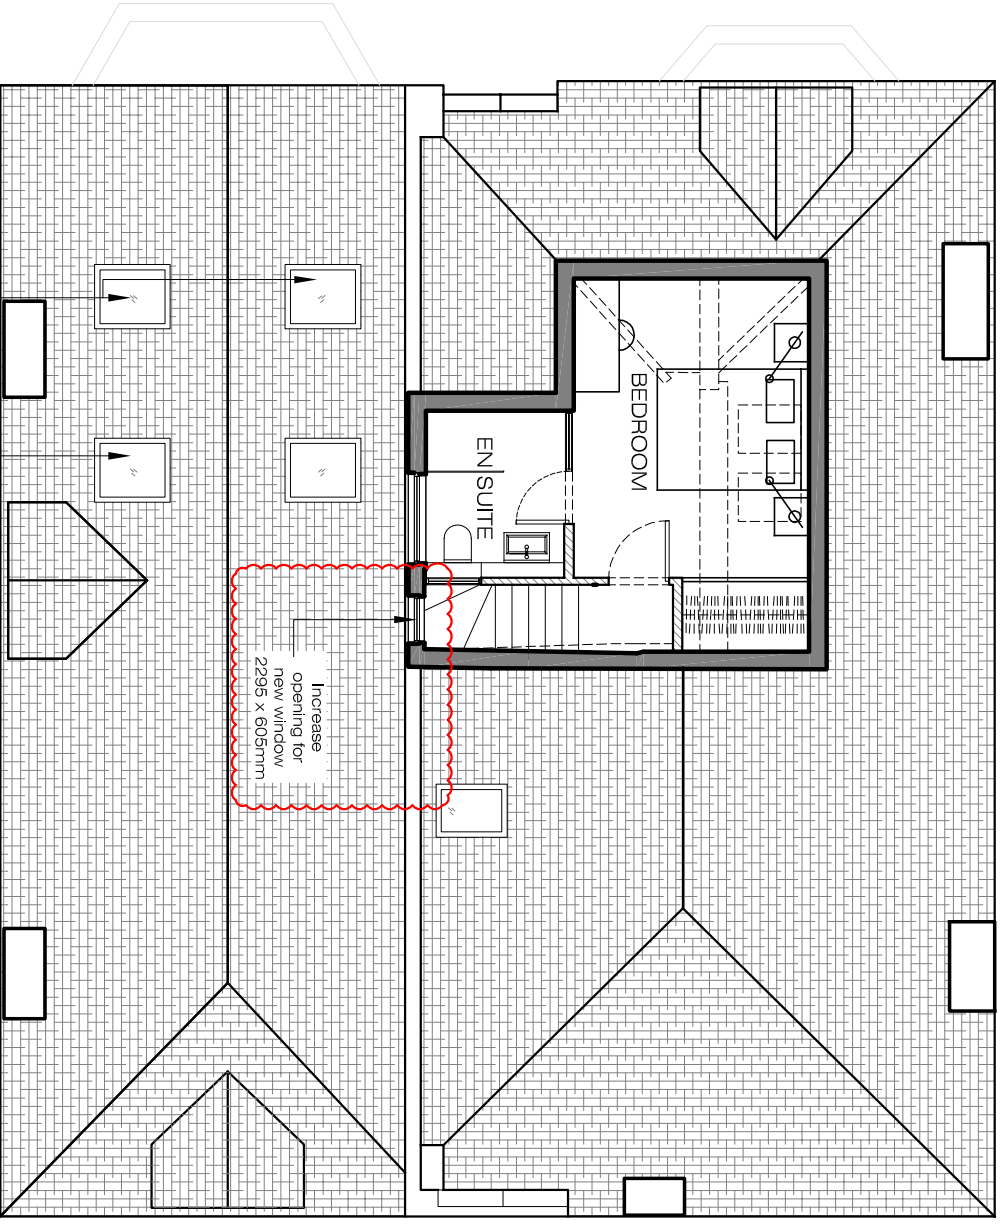

PROPOSED
Third Floor Plan
SCALE 1:100@A3

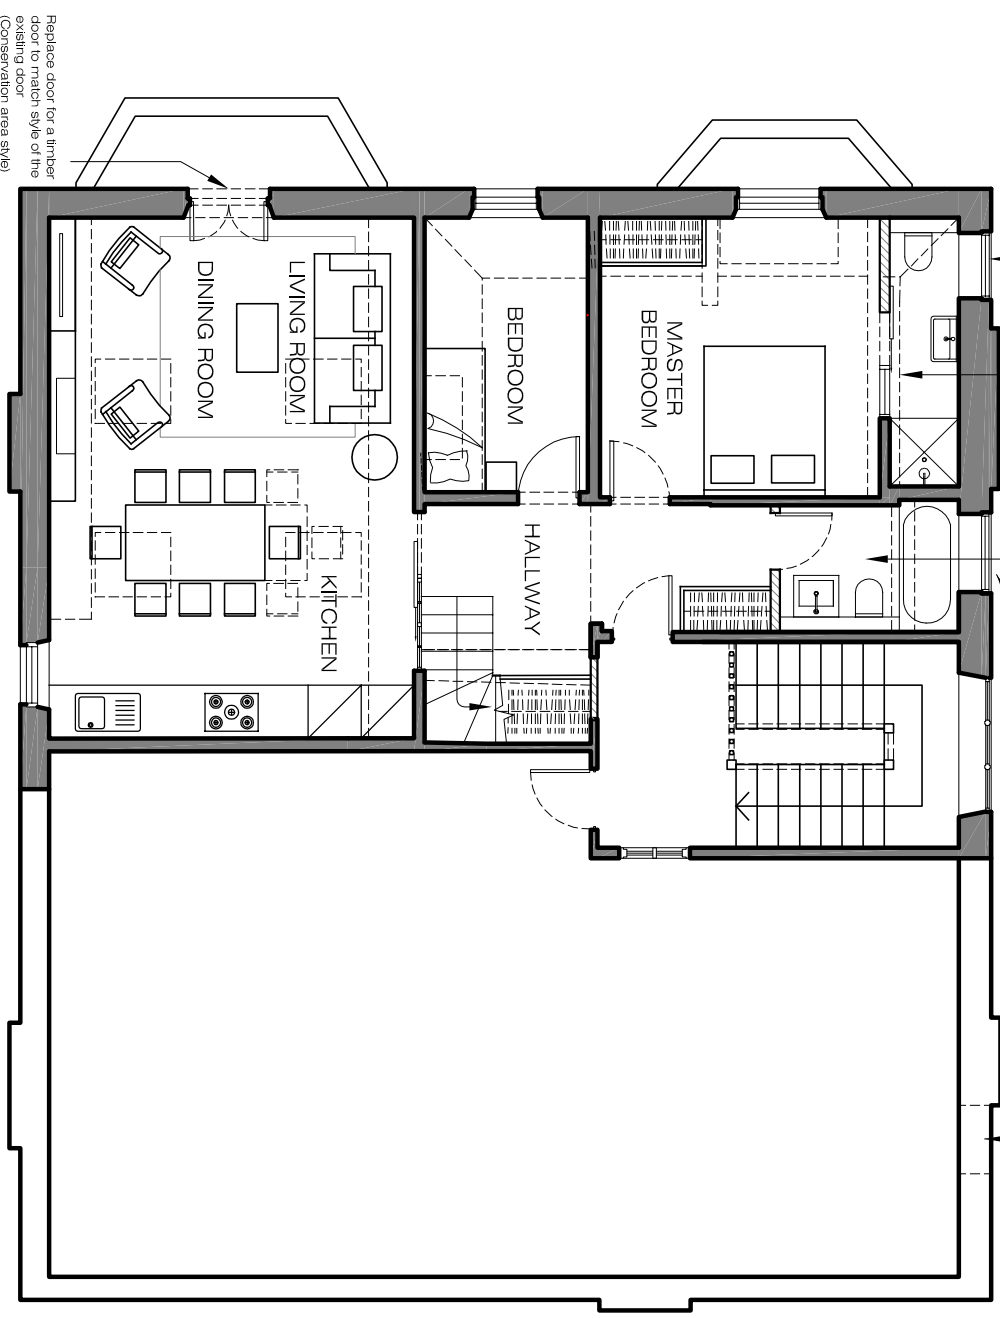

PROPOSED
Second Floor Plan
SCALE 1:100@A3

