



Notes:
 Do not scale from this drawing.
 All contractors must visit the site and be responsible for taking and checking Dimensions.
 All construction information should be taken from figured dimensions only.
 Any discrepancies between drawings, specifications and site conditions must be brought to the attention of the supervising officer.
 This drawing & the works depicted are the copyright of John Thompson & Partners.


This drawing is for planning purposes only, it is not intended to be used for construction purposes, whilst all reasonable efforts are used to ensure drawings are accurate, John Thompson & Partners accept no responsibility or liability for any reliance placed on, or use made of, this plan by anyone for purposes other than those stated above.

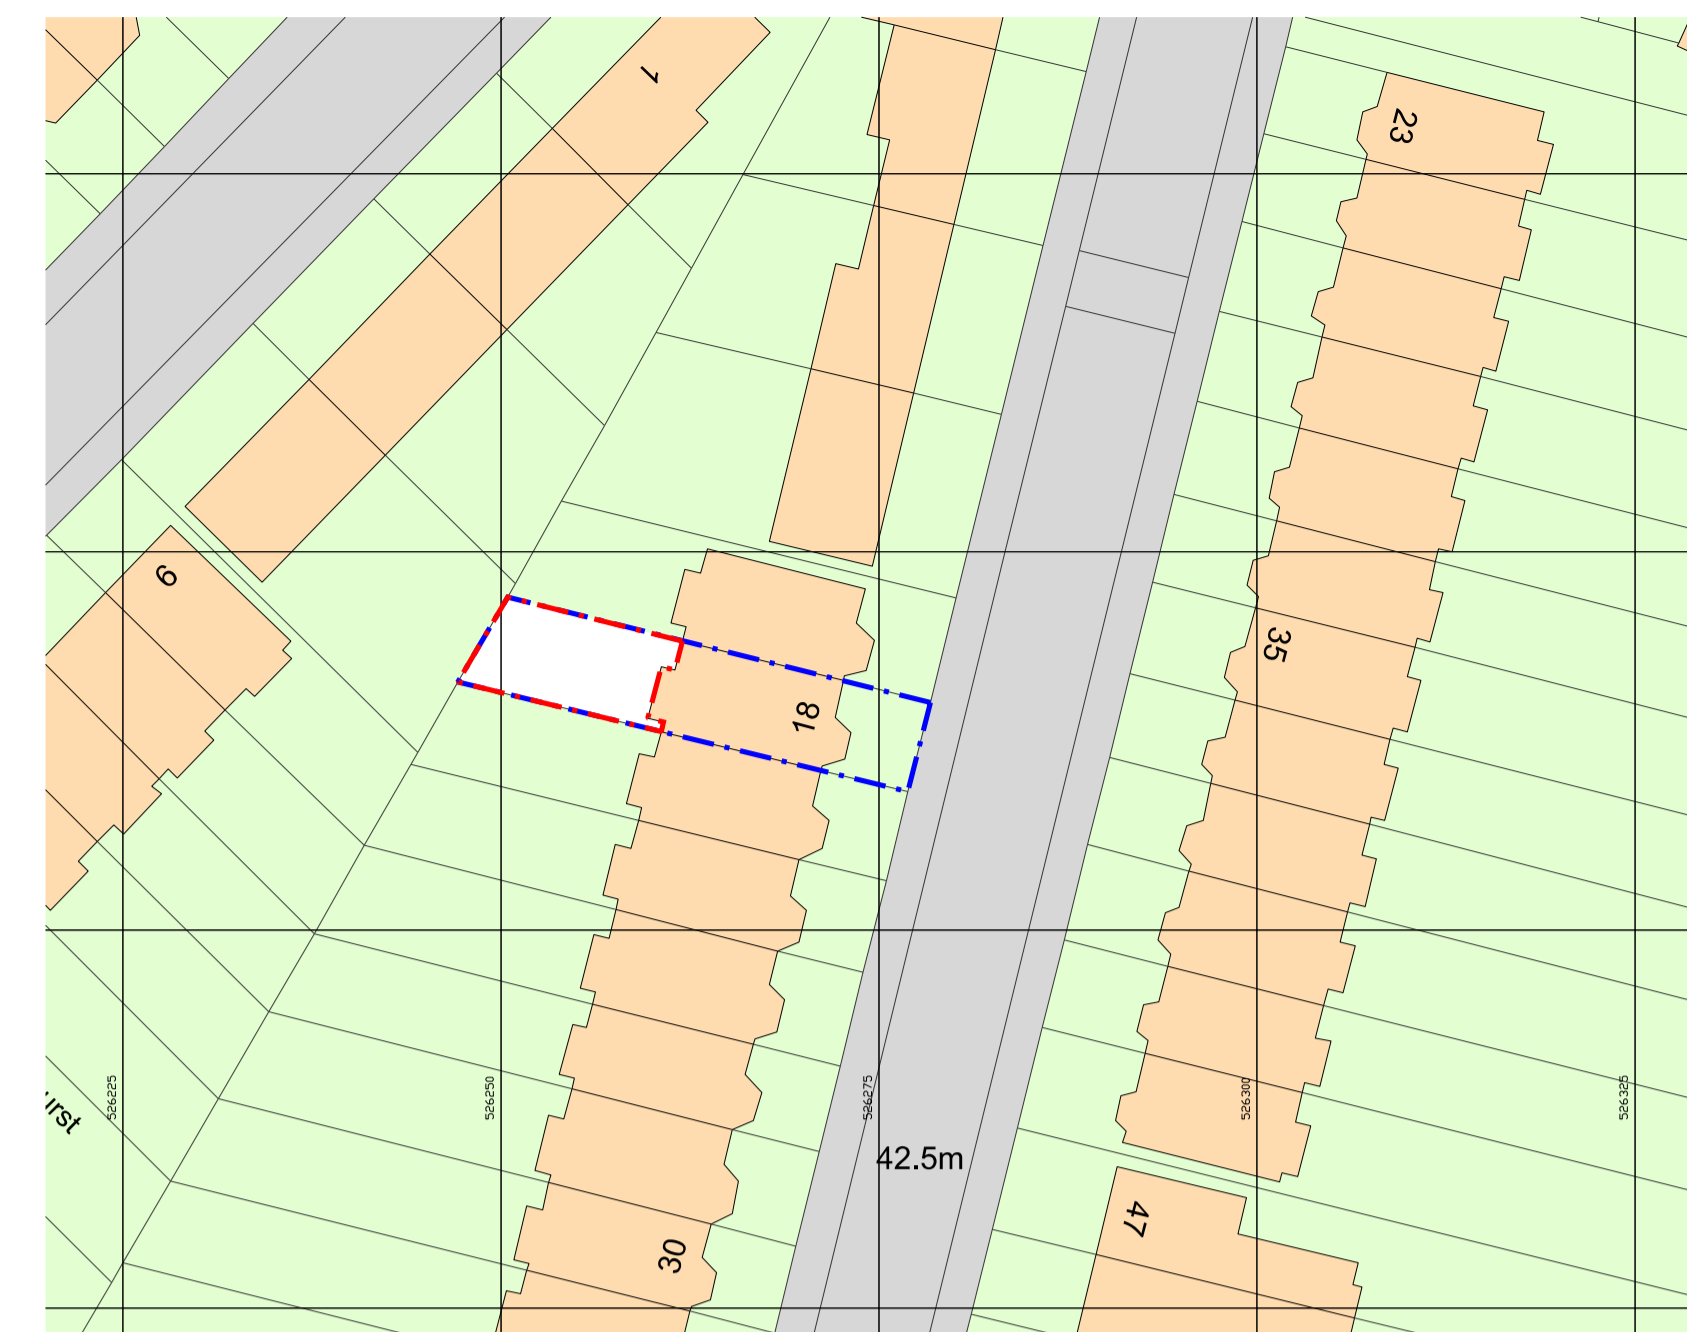


Site Plan 1:500

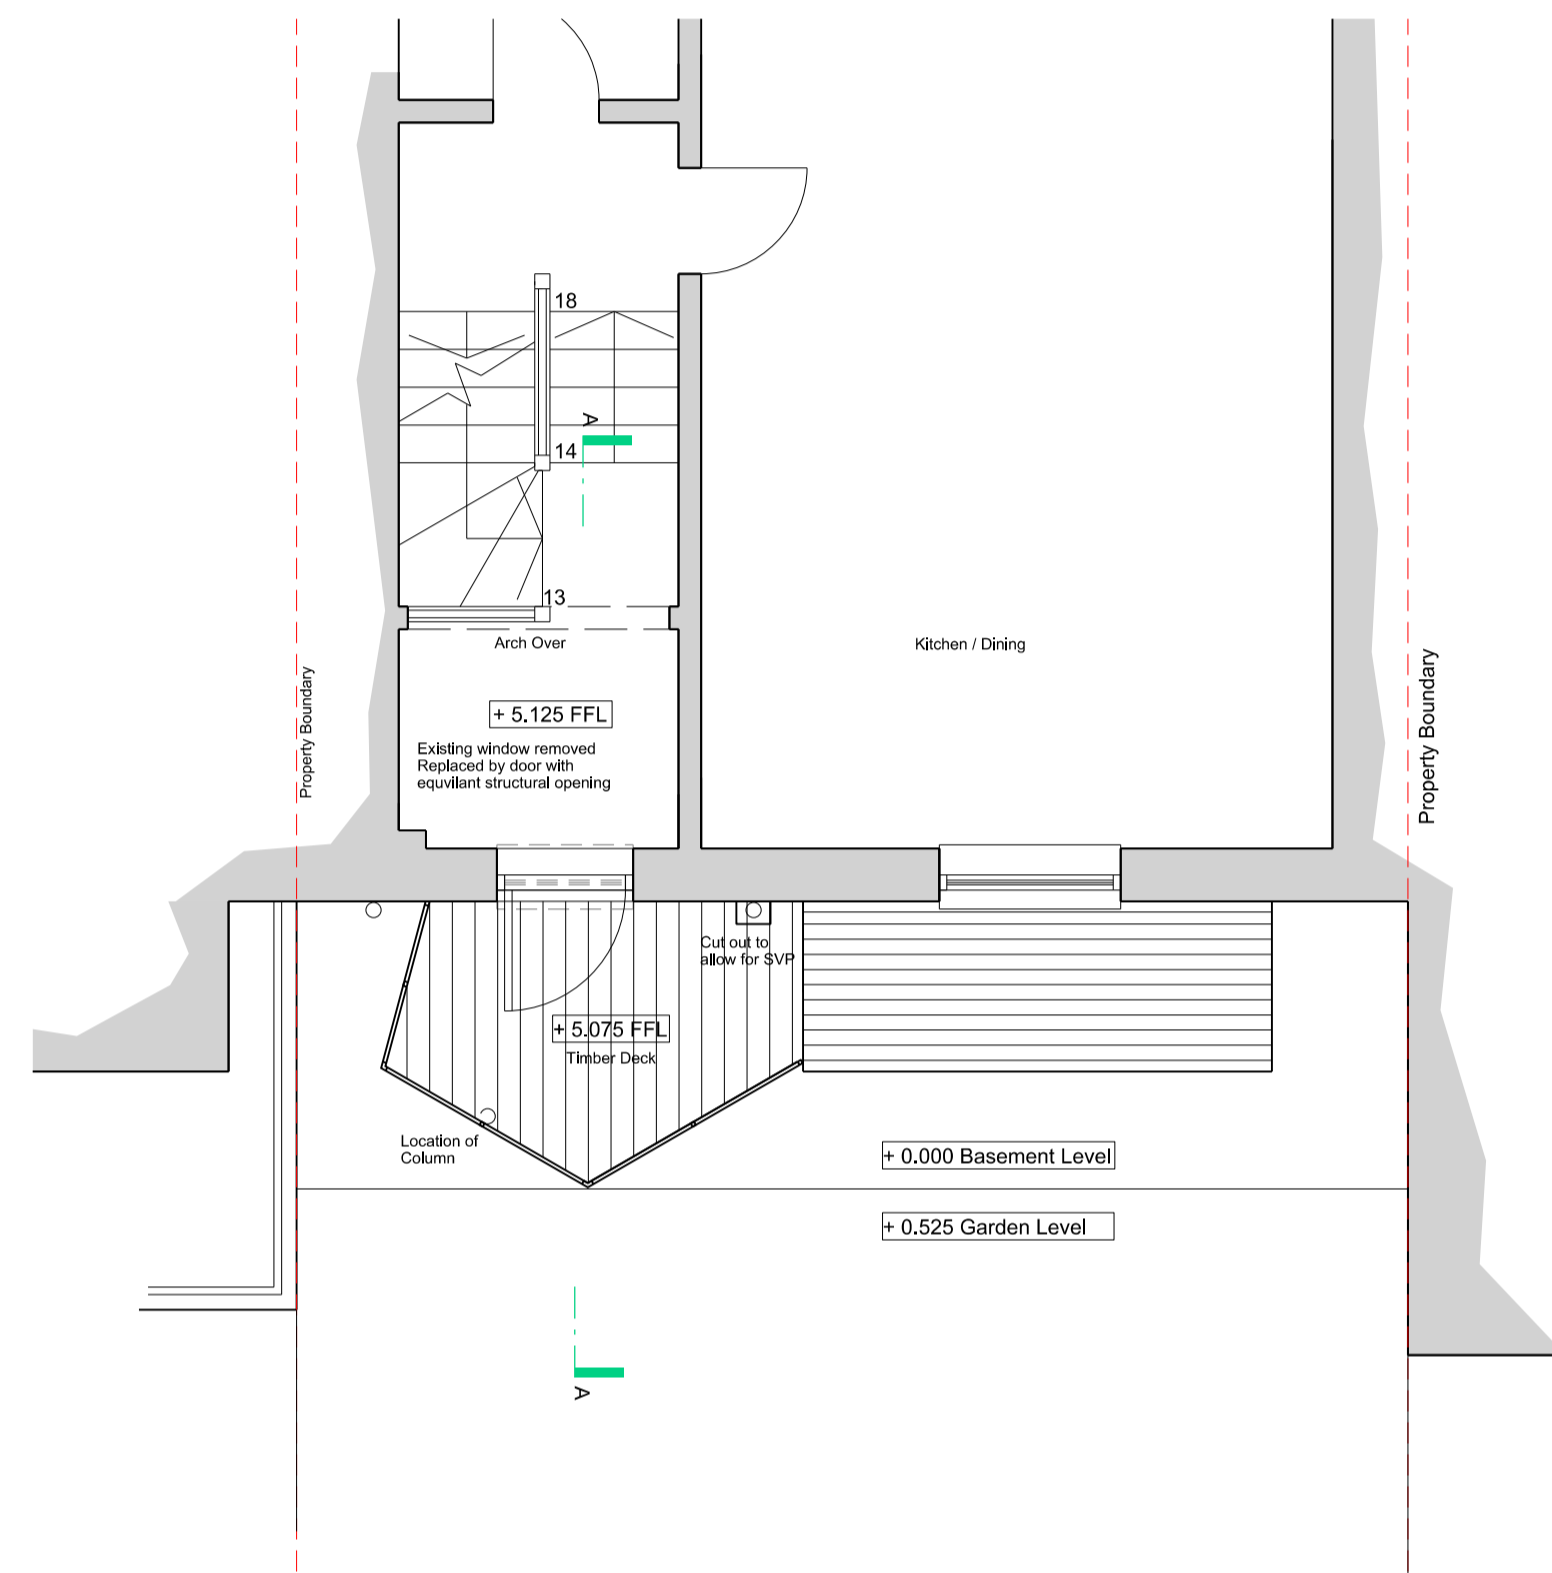


First Floor Plan 1:50

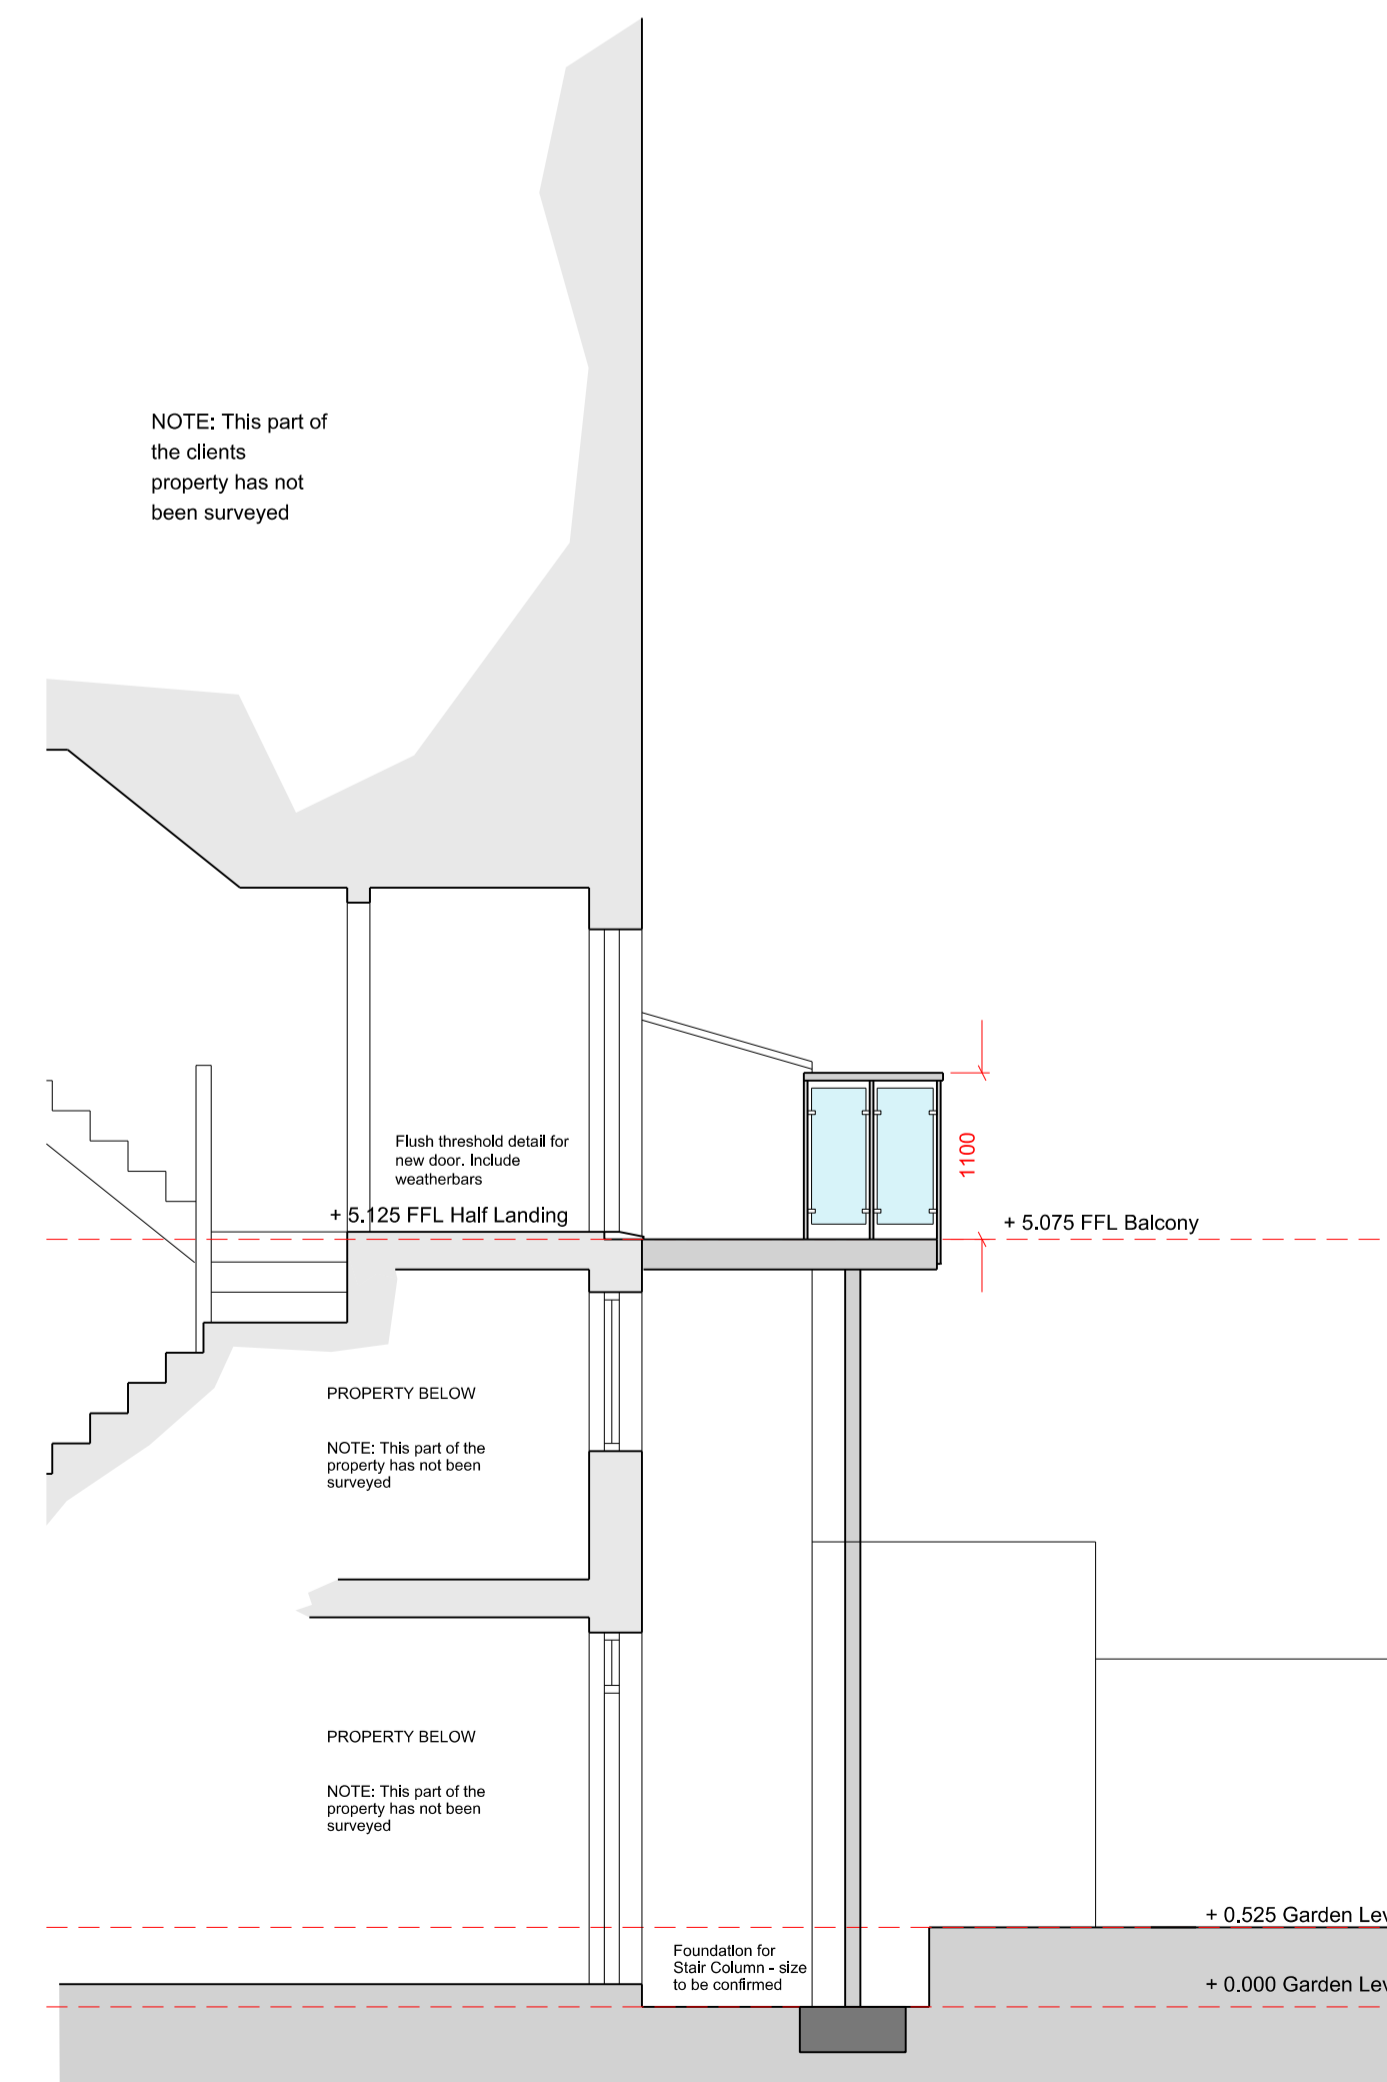

Section A-A 1:50

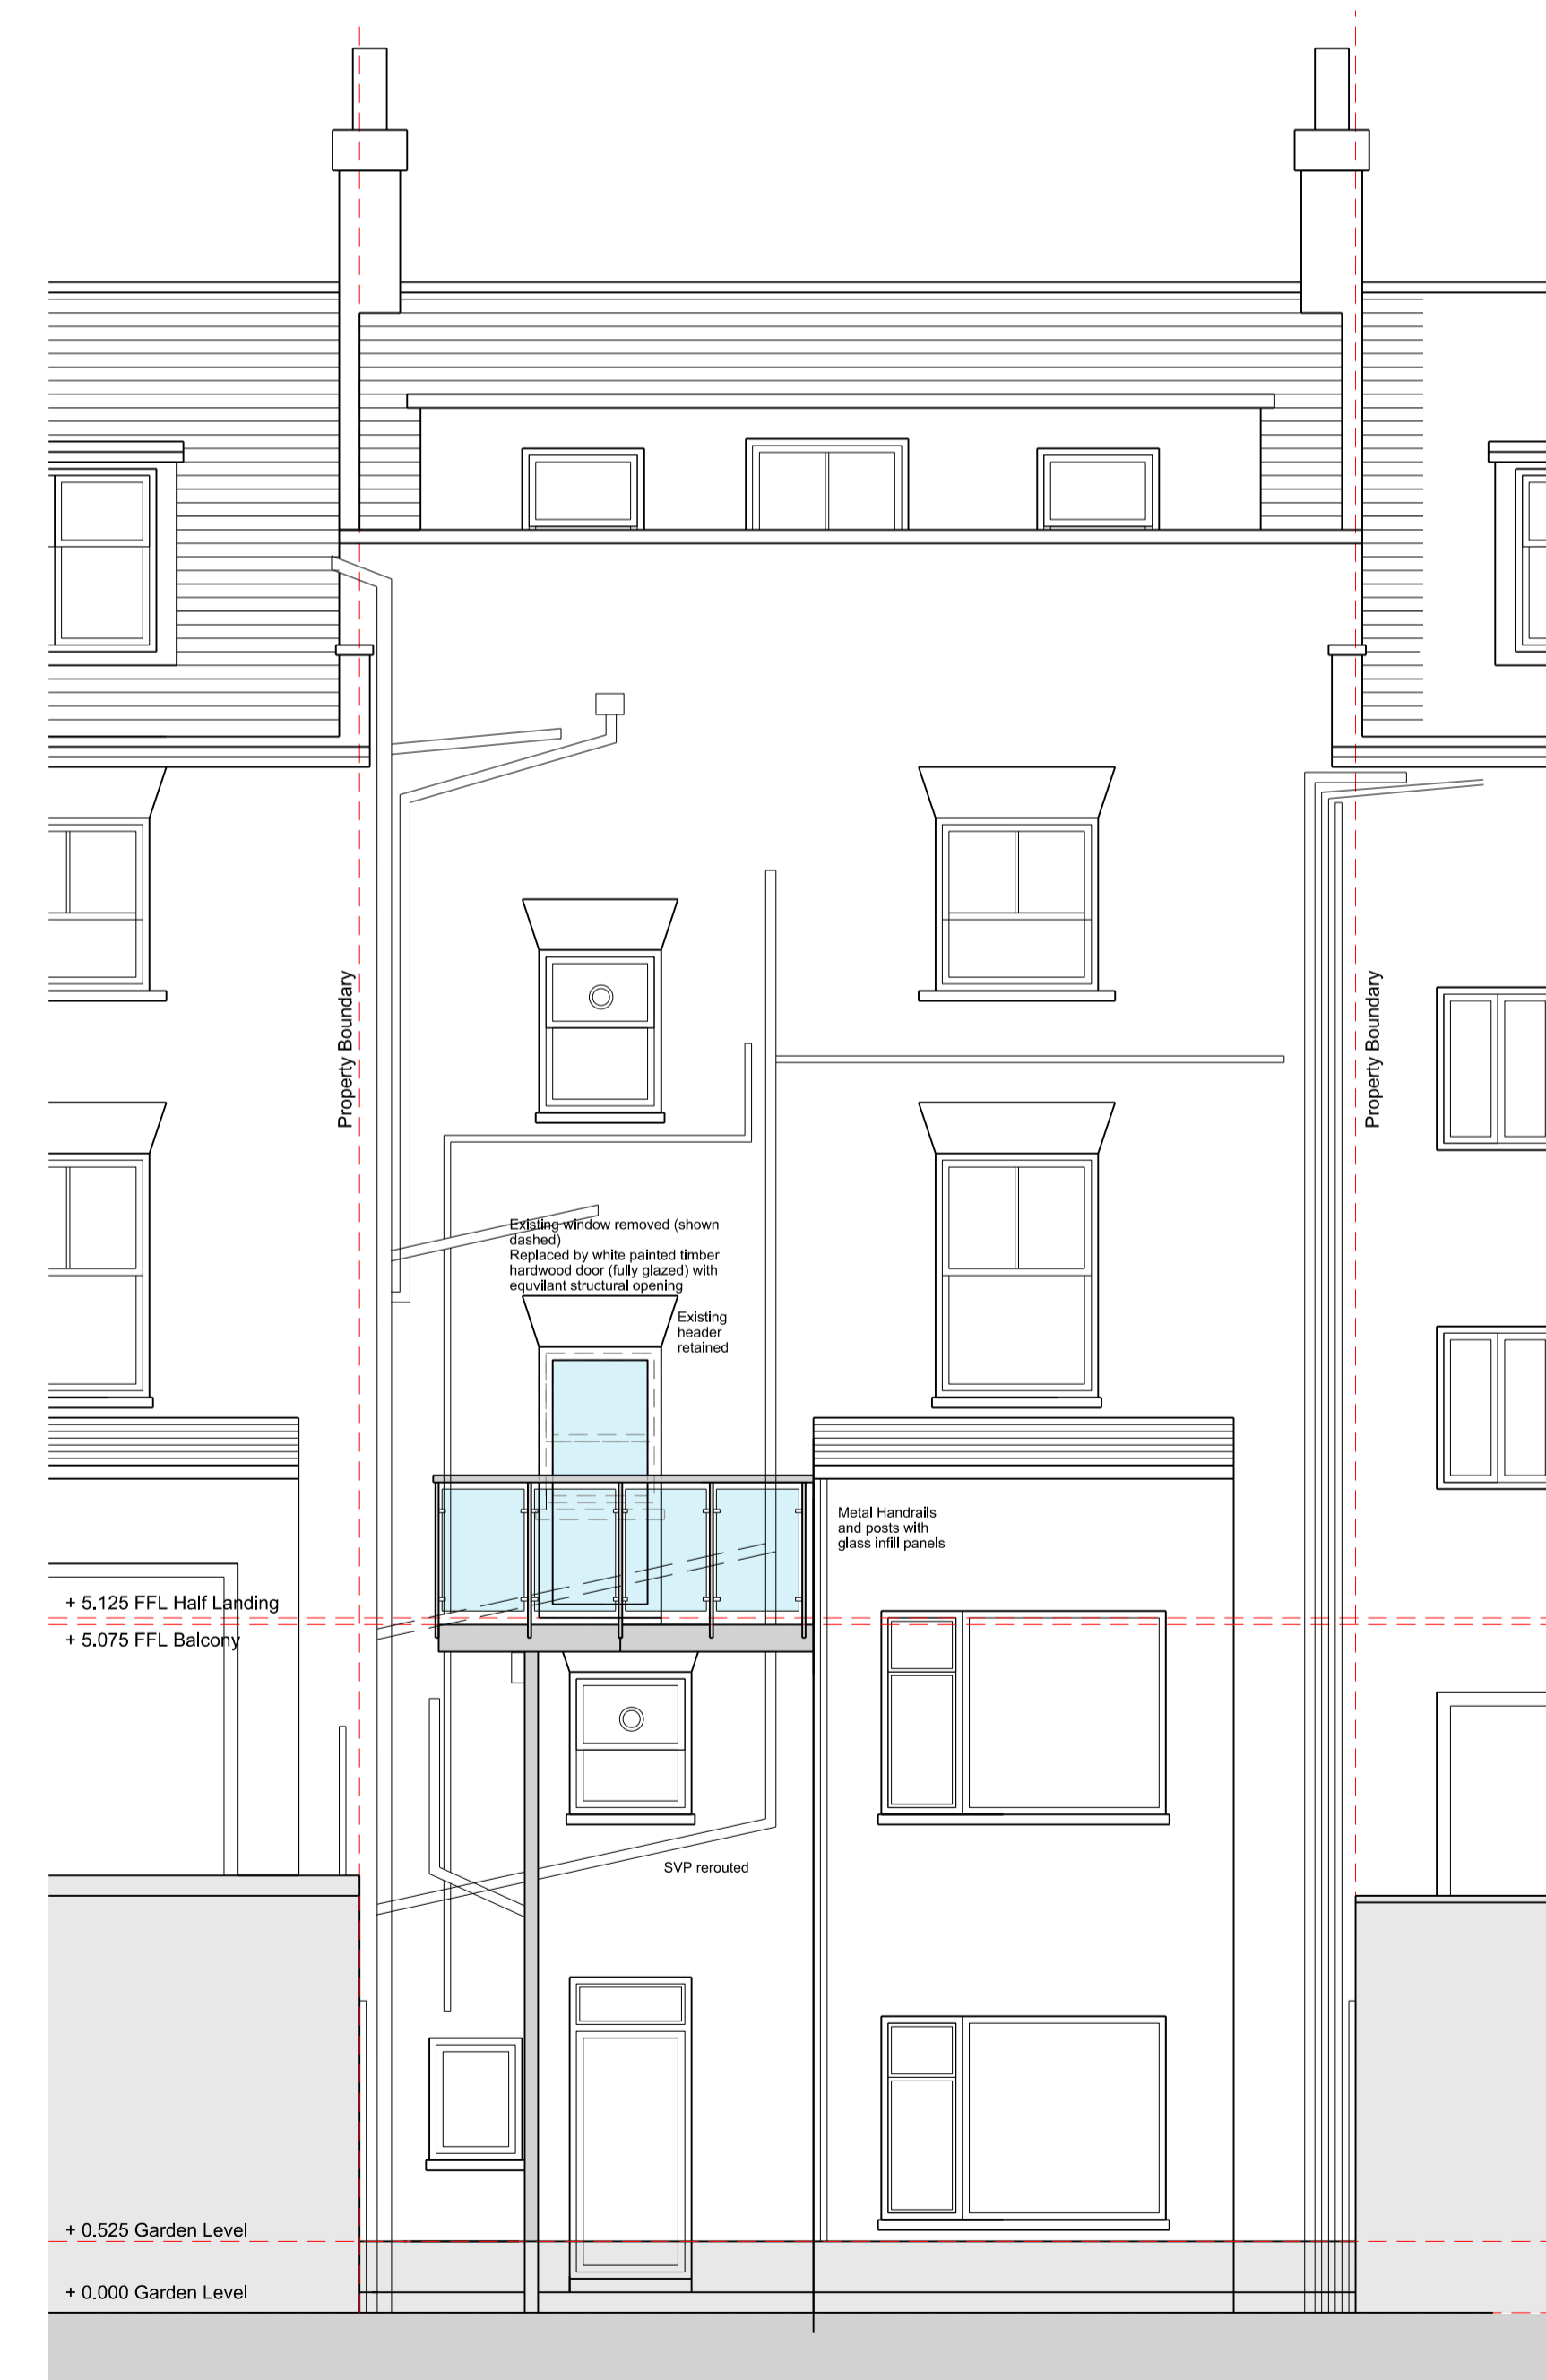

Rear Elevation 1:50

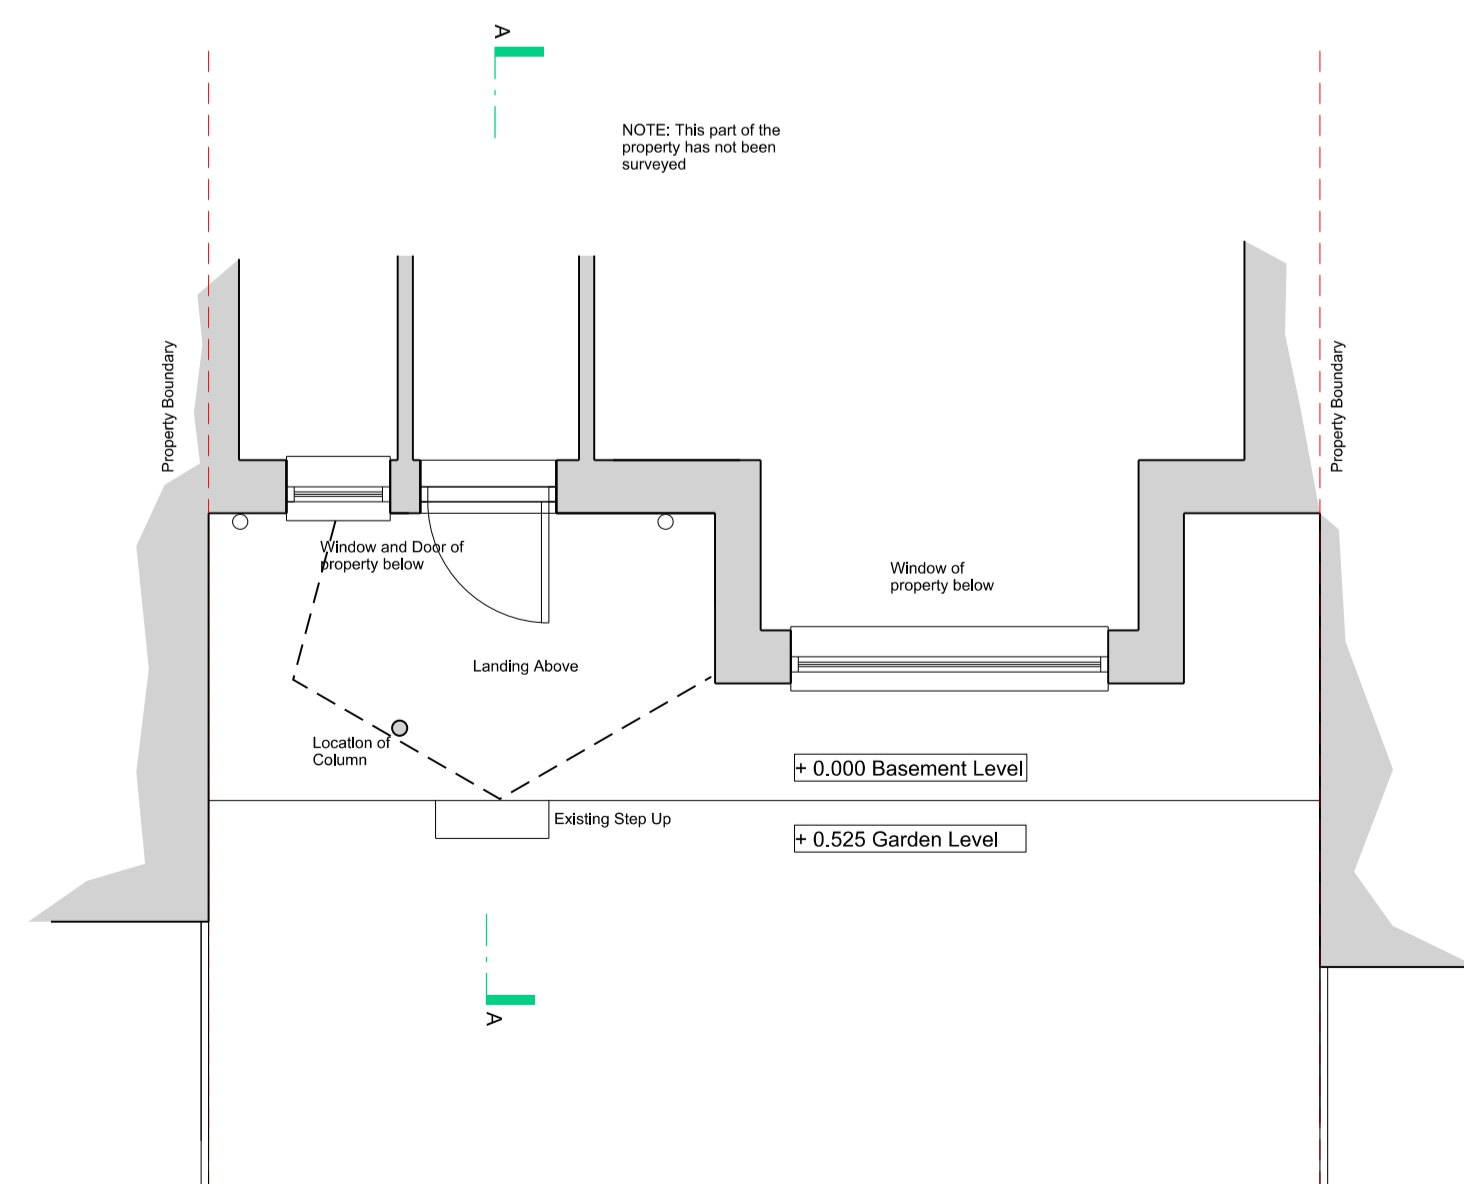

Ground Floor Plan 1:50

Rev	Date	Description	Drawn	Chkd
P02	06.10.16	New Planning Submission	RXP	FL
P01	05.06.15	Planning Issue	RXP	FL

Drawing Status

PLANNING

Client
Ms. Eva Hoffman

JOHN THOMPSON & PARTNERS
 23-25 Great Sutton Street
 London, EC1V 0DN
 T: +44 (0)20 7017 1780
 F: +44 (0)20 7017 1781
 W: www.jtp.co.uk

Project
**Works to 18 Goldhurst Terrace
 External Terrace**

Drawing Title
**Proposals
 Plan and Elevation**

Scale @ A1 1:50 Job Ref. 00917B

Drawing No. 00917B_002 Revision P02

