



Accommodation Schedule
Studio Apartments - 16No
1 Bed Apartments - 9No
2 Bed Apartments - 9No

Total 34No Units

Accommodation mix in accordance
with permitted development
application ref:2014/7511/P

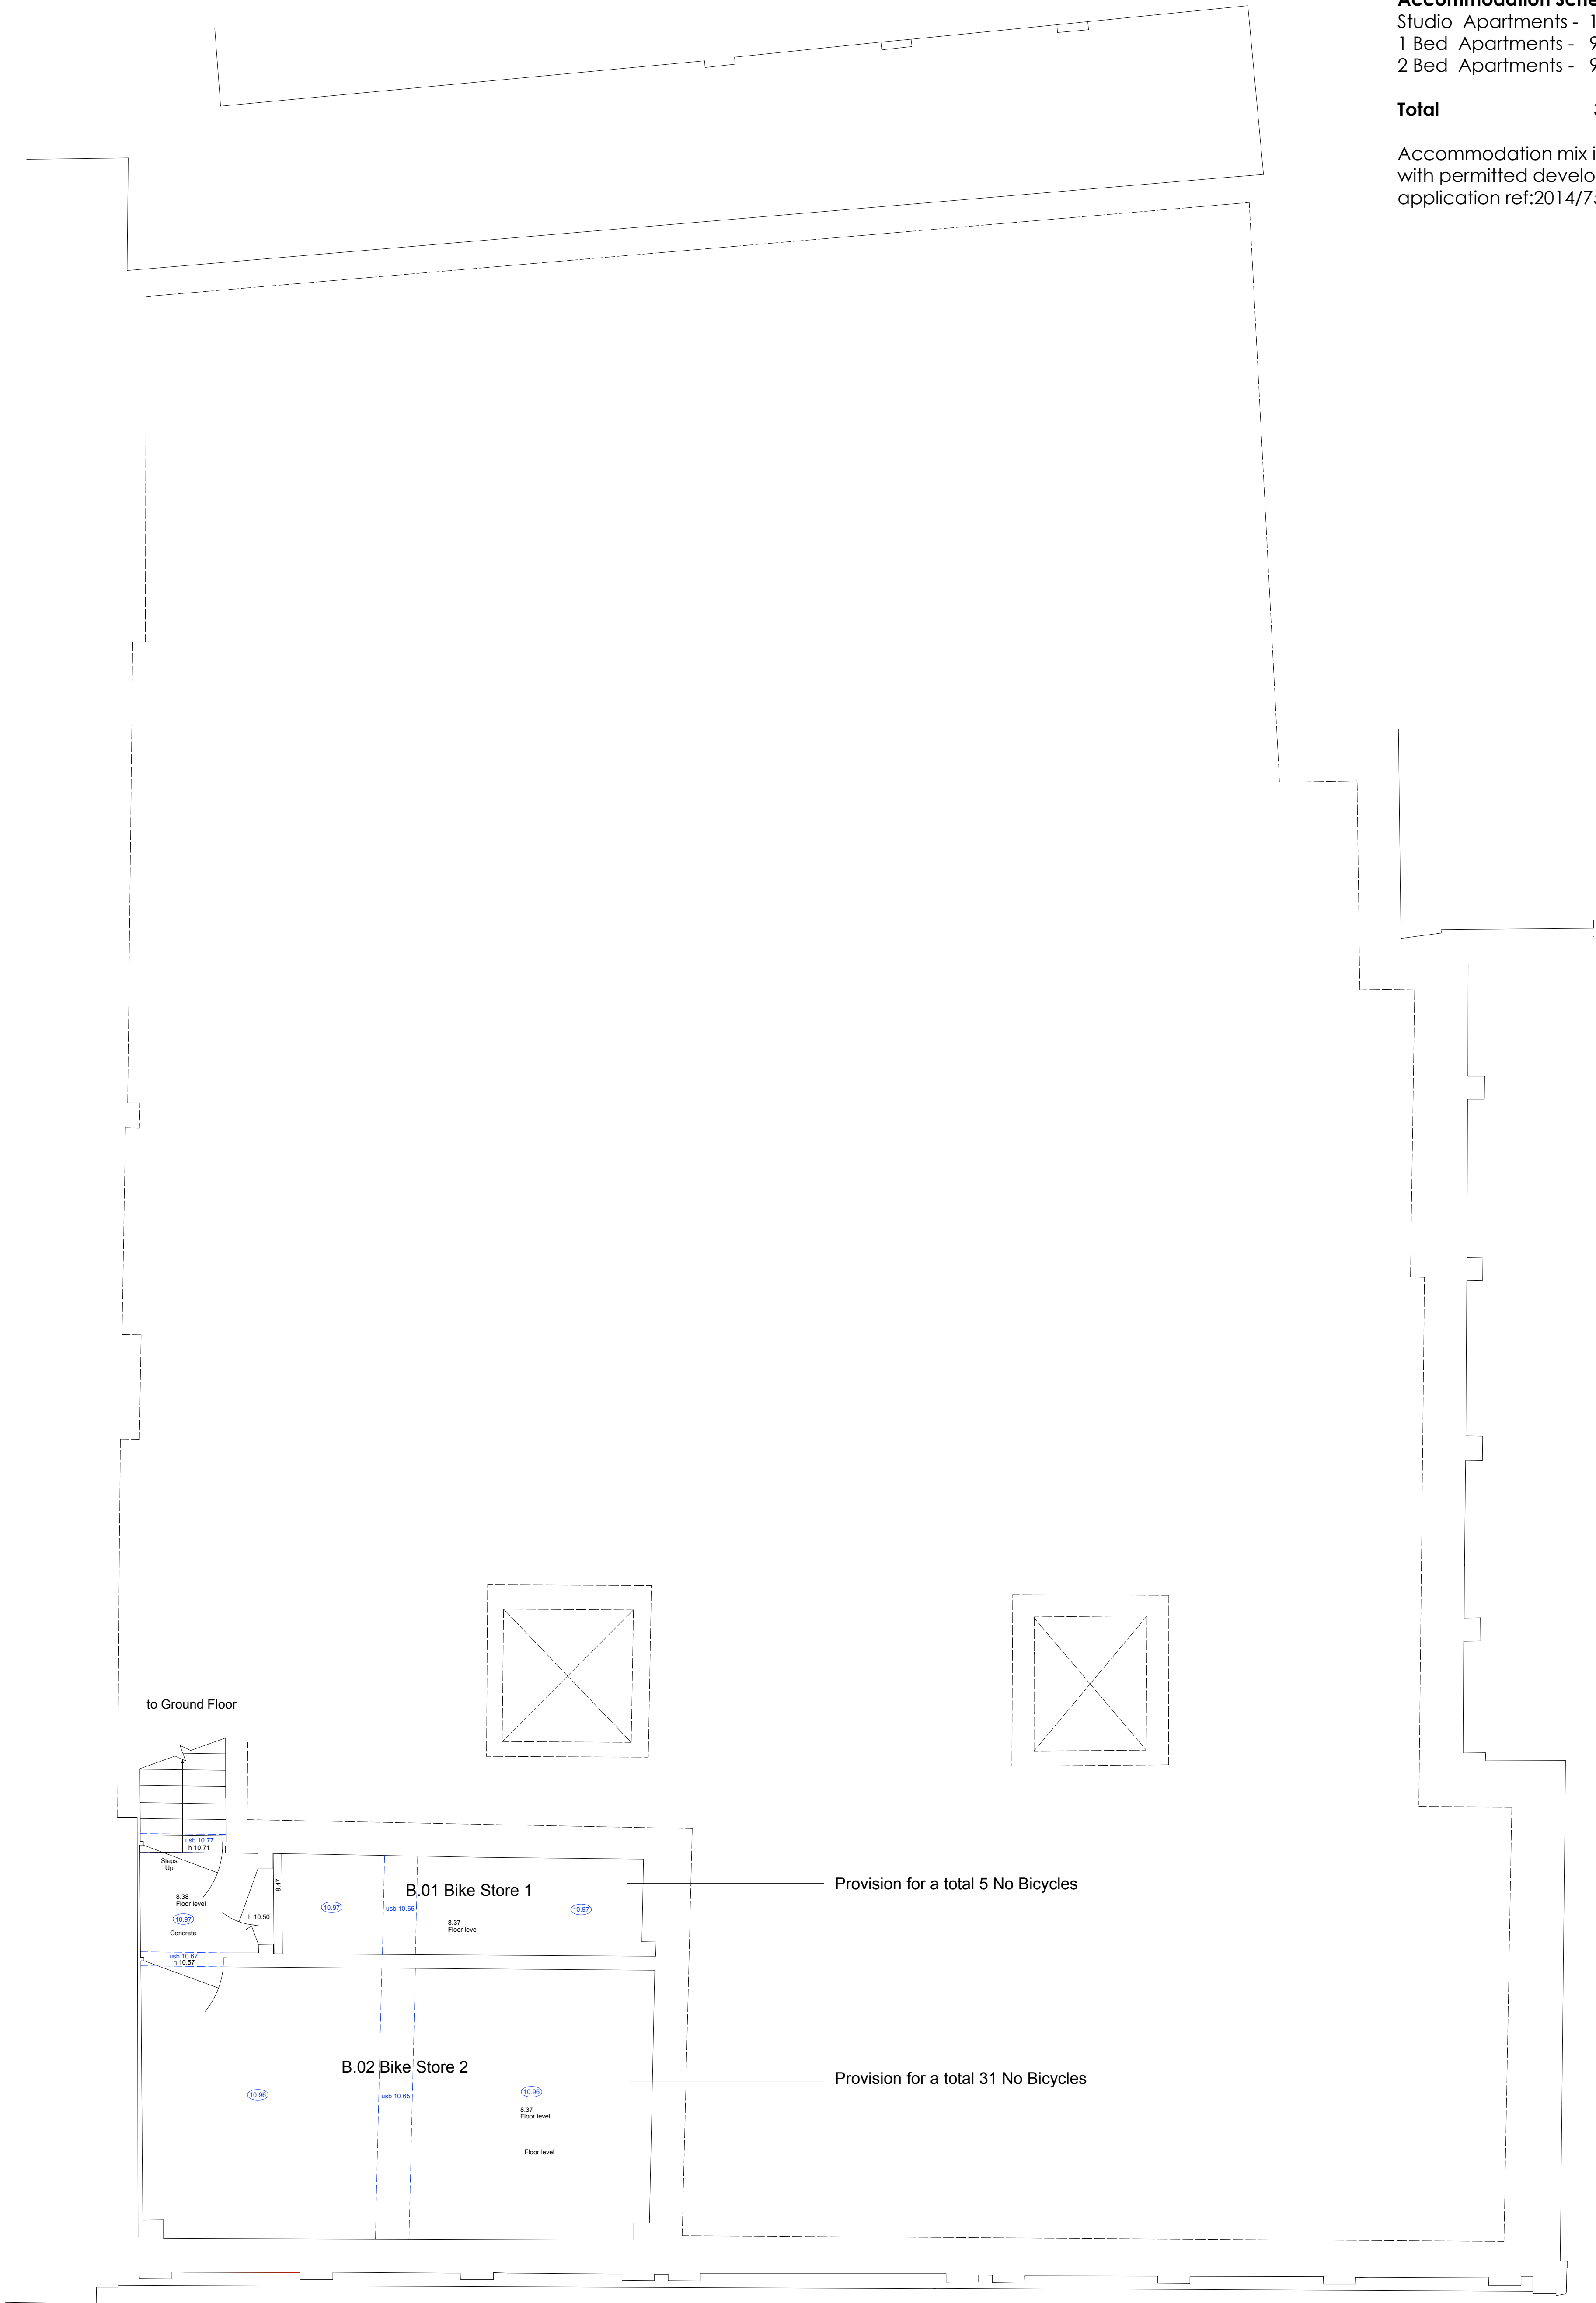

Proposed Basement Plan (with storage for 36No Bicycles)

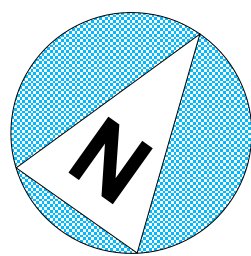

26.09.16 Rev B Change of Use Application
05.04.16 Rev A Bike Storage relocated to existing basement

PLANNING ISSUE 2016

<div>AP (a.)</div> <div>alan power (ARCHITECTS.)</div> <div><small>Alan Power Architects Ltd 13 Needham Road London, W11 2NP Tel: 020 7229 9375 Fax: 020 7221 4172</small></div>	DRAWING	DRWG. N°.
	Proposed Basement Floor Plan	532/299
	PROJECT	Rev. B
	258 BELSIZE RD LONDON NW6 4BT	Scale 1:100 @ A3 1:50 @ A1
	CLIENT	Date FEB 2016
OAKENFIELD ENTERPRISES LTD		Drawn

DO NOT SCALE FROM THIS DRAWING. ALL DIMENSIONS TO BE CHECKED ON SITE AND DISCREPANCIES REPORTED TO ARCHITECT