



PROPOSED 1:50

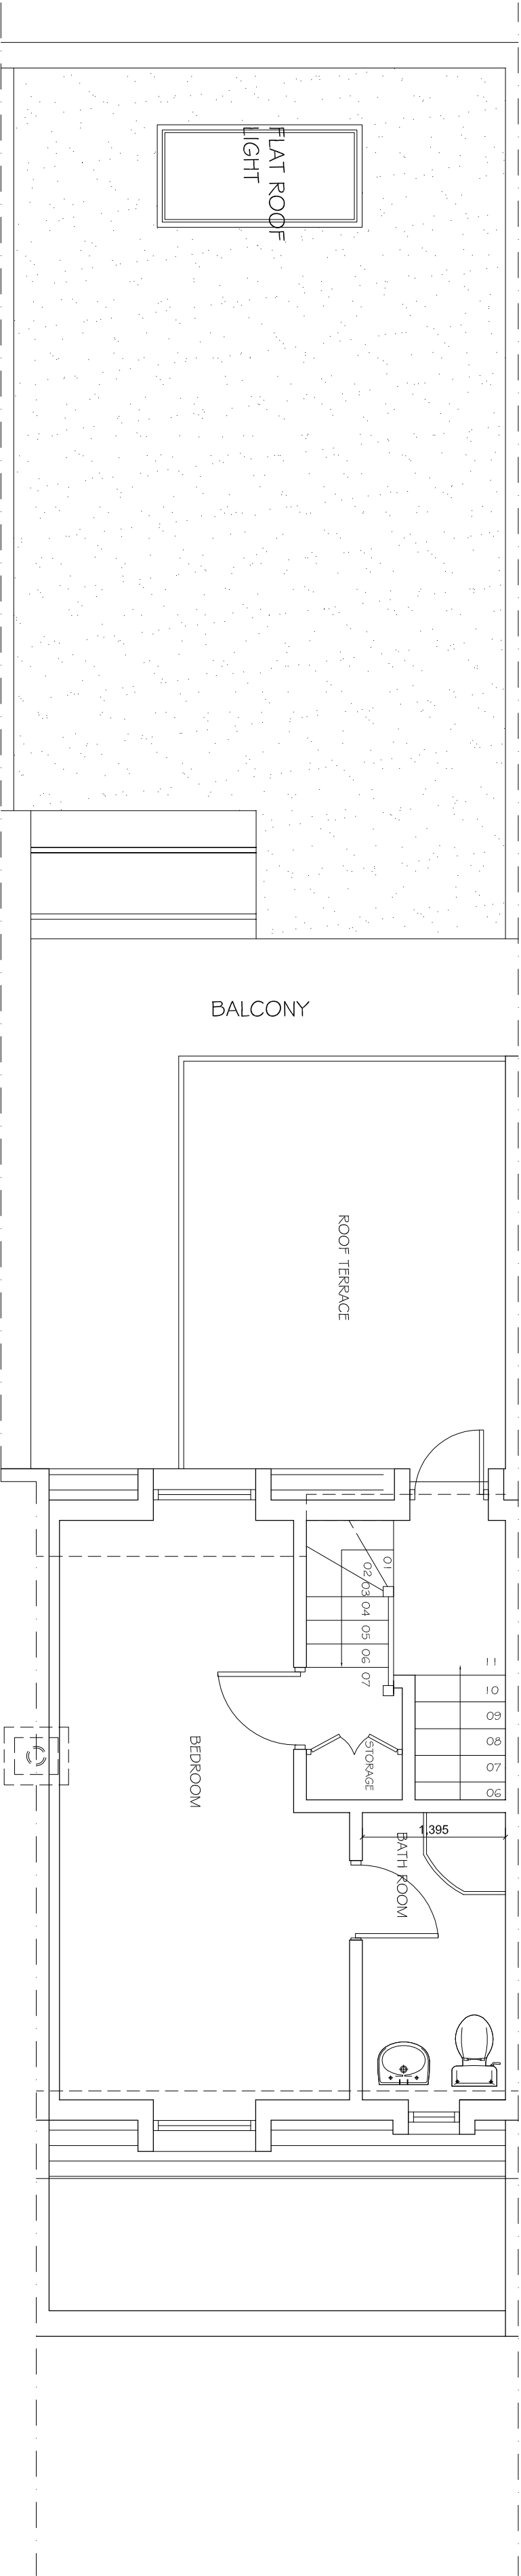


PROPOSED LOFT PLAN

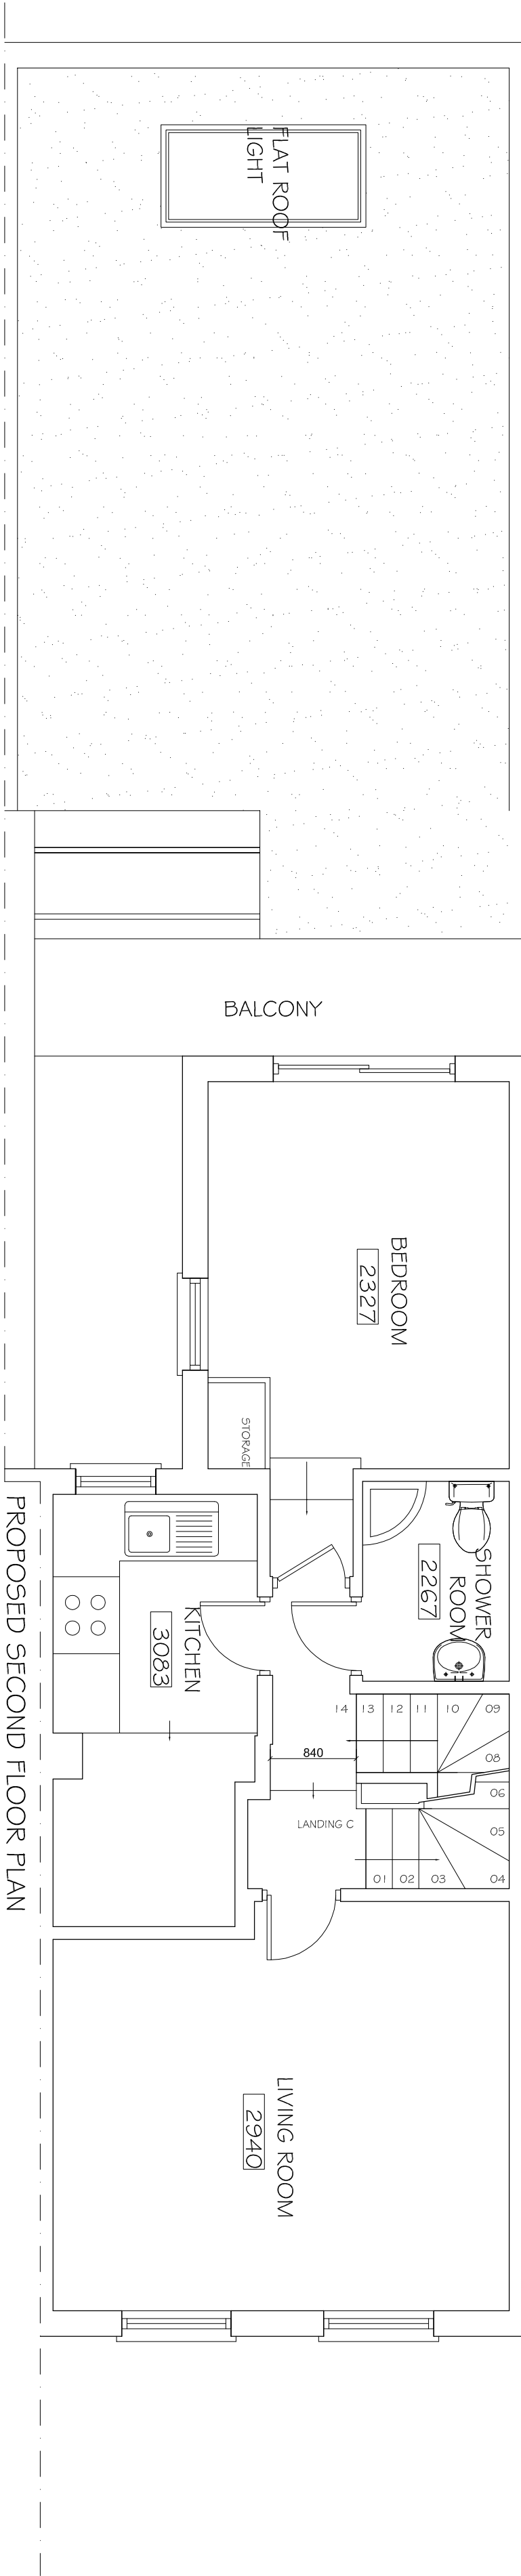


PROPOSED SECOND FLOOR PLAN



PROPOSED FIRST FLOOR PLAN (AS EXISTING)

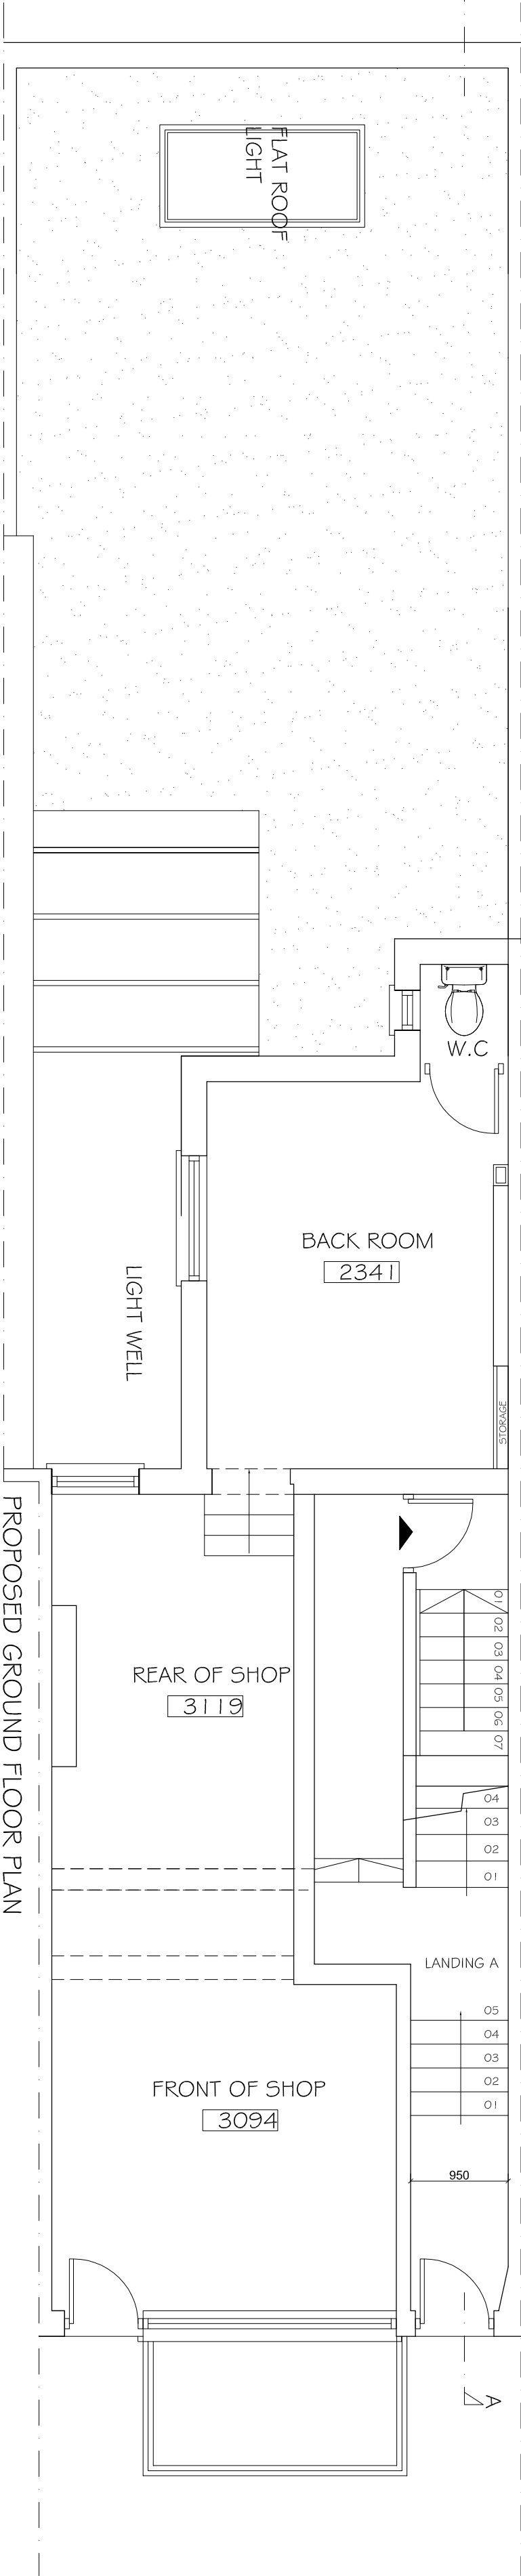

PROPOSED GROUND FLOOR PLAN

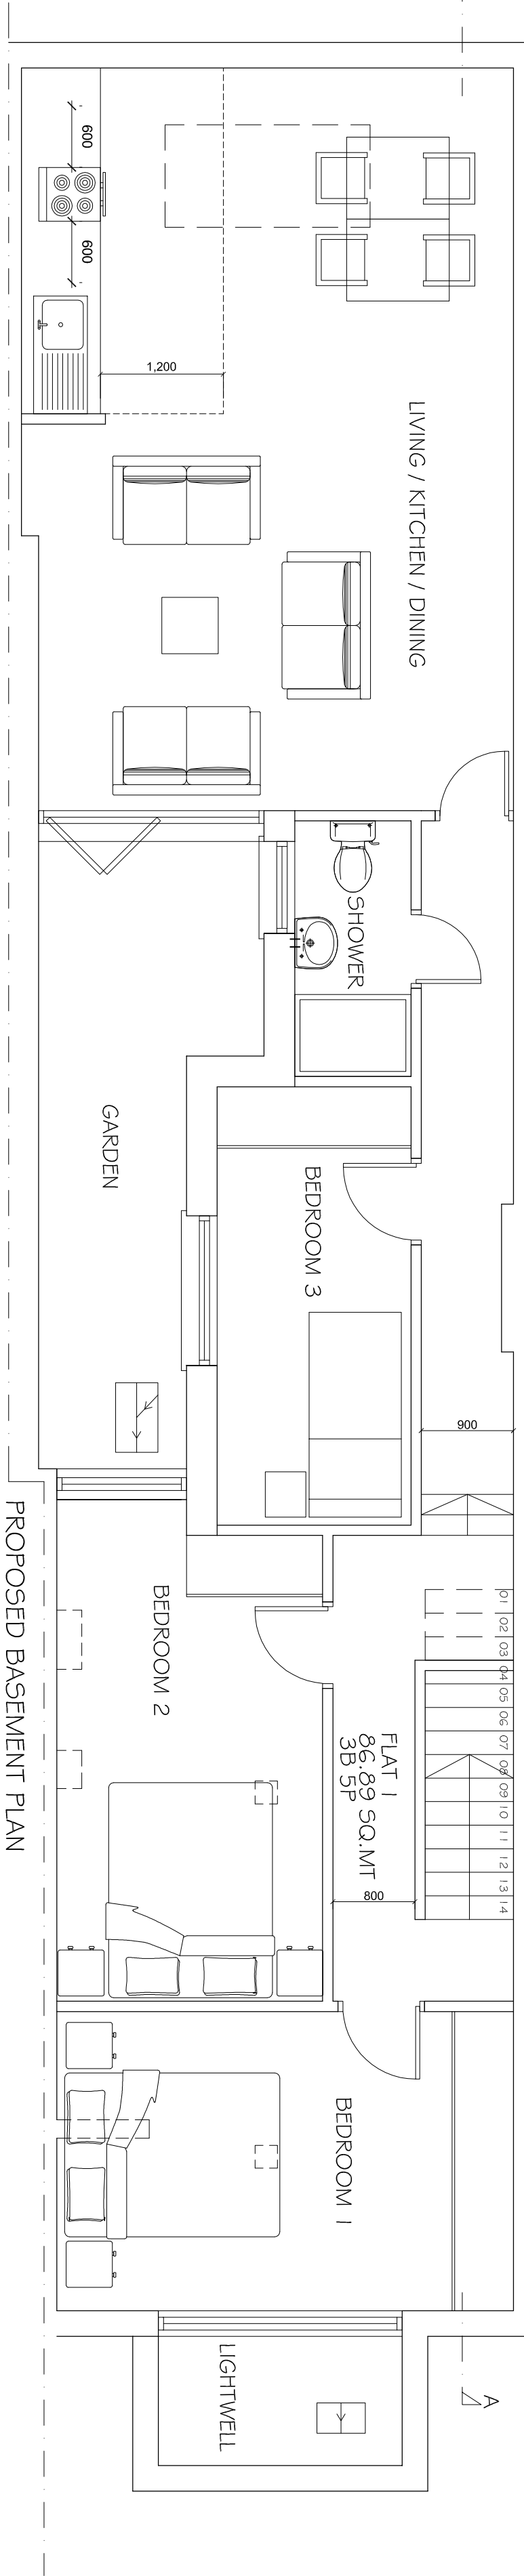

PROPOSED BASEMENT PLAN

Copyright © Studio 136 Architects Ltd
This drawing which is the property of Studio 136 Architects Ltd
is the subject of Intellectual Property Rights including
copyright and design rights and shall not be reproduced
or used in any form without the written consent of Studio 136 Architects Ltd.

This drawing is not to be scaled. Only figured dimensions
to be taken. Any discrepancies to be reported to the
Studio 136 Architects prior to setting out or ordering
of any materials.

STUDIO 136
ARCHITECTS

6 The Broadway, Wembley, Middlesex, HA9 6JT
Tel/Fax 020 8907 7131 Email info@studio136.co.uk

58 MILL LANE
STUDIOS
NW6 7N

XXXX
58 MILL LANE
XXXX
XXXX

Drawing Title
EXISTING & PROPOSED PLANS
SECTION & ELEVATIONS

Scale	Drawn	Checked	Authorised
1:100 @ A1	CCJ 23/14	-	-

Drawing Number	Rev
ST_14_58MIL_002	F

All new materials to match existing. All new side windows to be
obscure-glazed and fixed shut up to 17m above internal floor level