


PLANNING

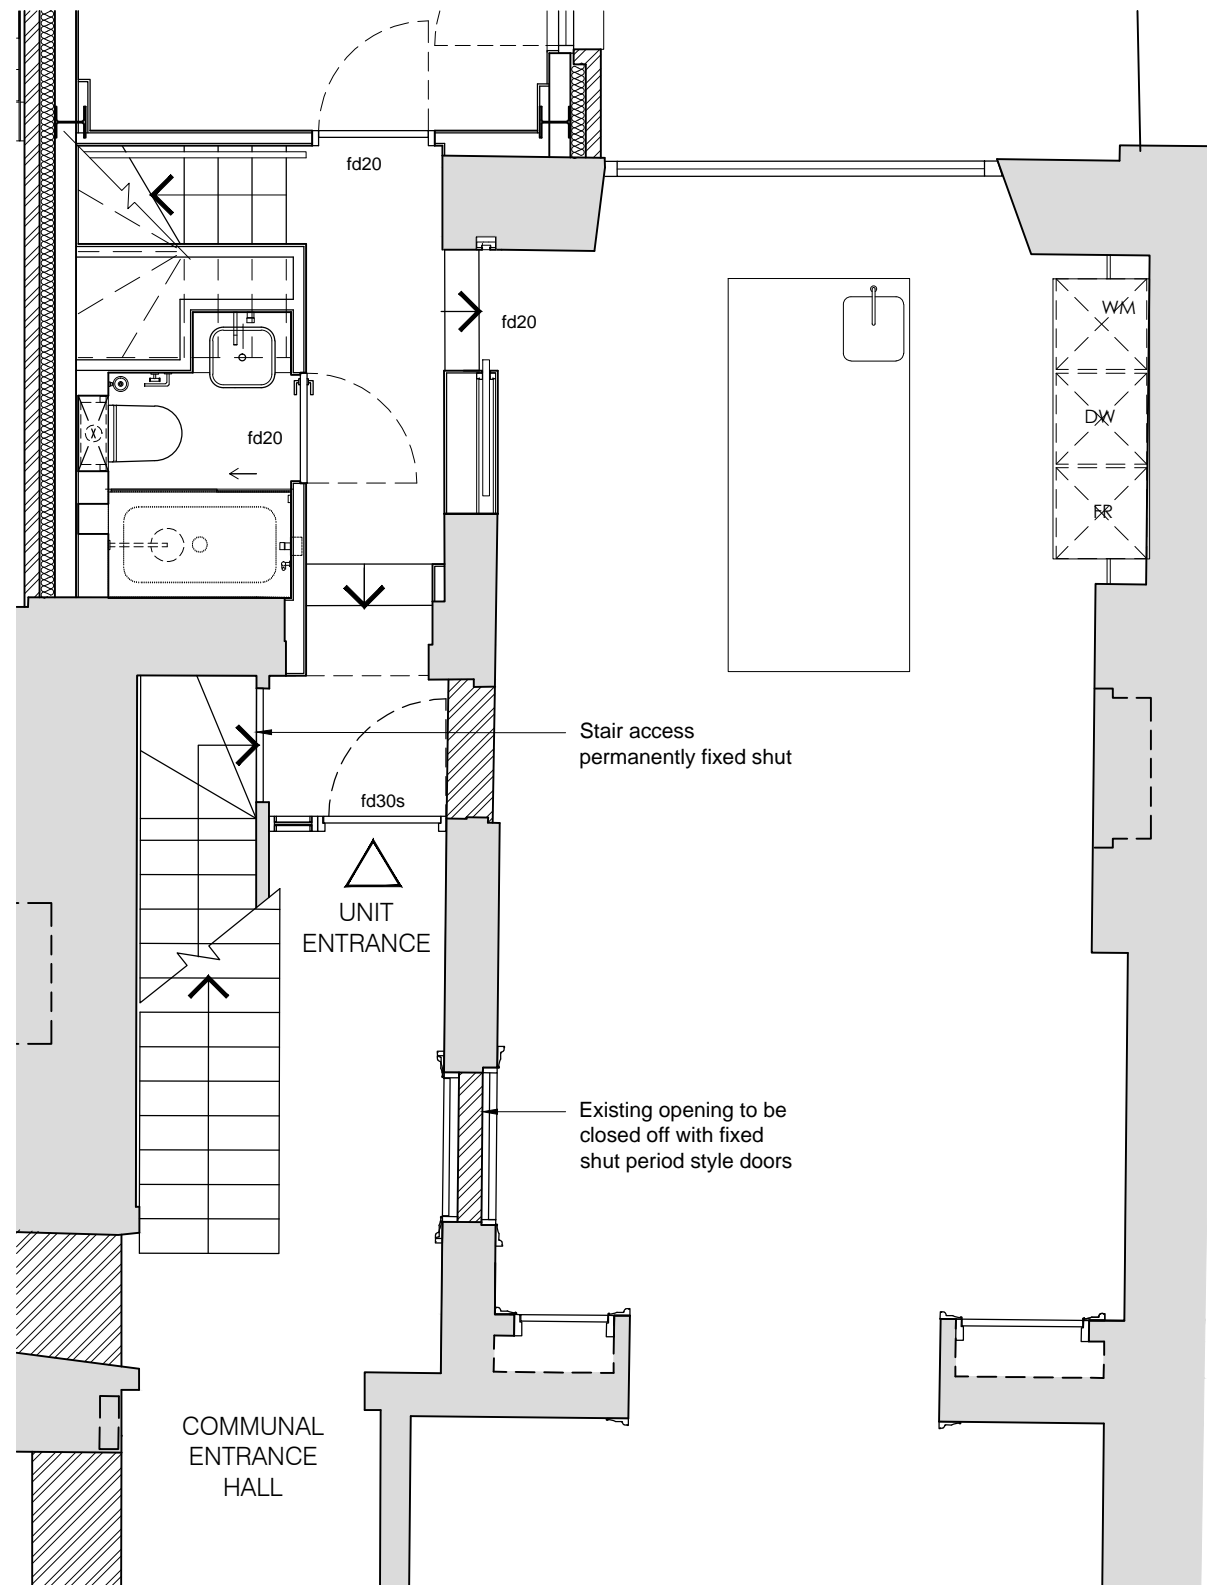

01 Proposed Ground Floor Plan
1:50 @ A3

rev	date	checked	description



modular studio
5a Ilife Street
London, SE17 3QA
t: +44 (0)20 7193 1717
e: www.modular-studio.co.uk

client	project address
	67 Guilford Street
	drawing title
	No. 67, Ground floor layout amendment
	scale
	1:50 @ A3

job no.	dwg no.	revision
16009	110.1	/