


**NOTE:**

This elevation has been prepared using existing measured building survey and site observations only. It is intended to give a representation of the south elevation of no 42 Fairfax Road.

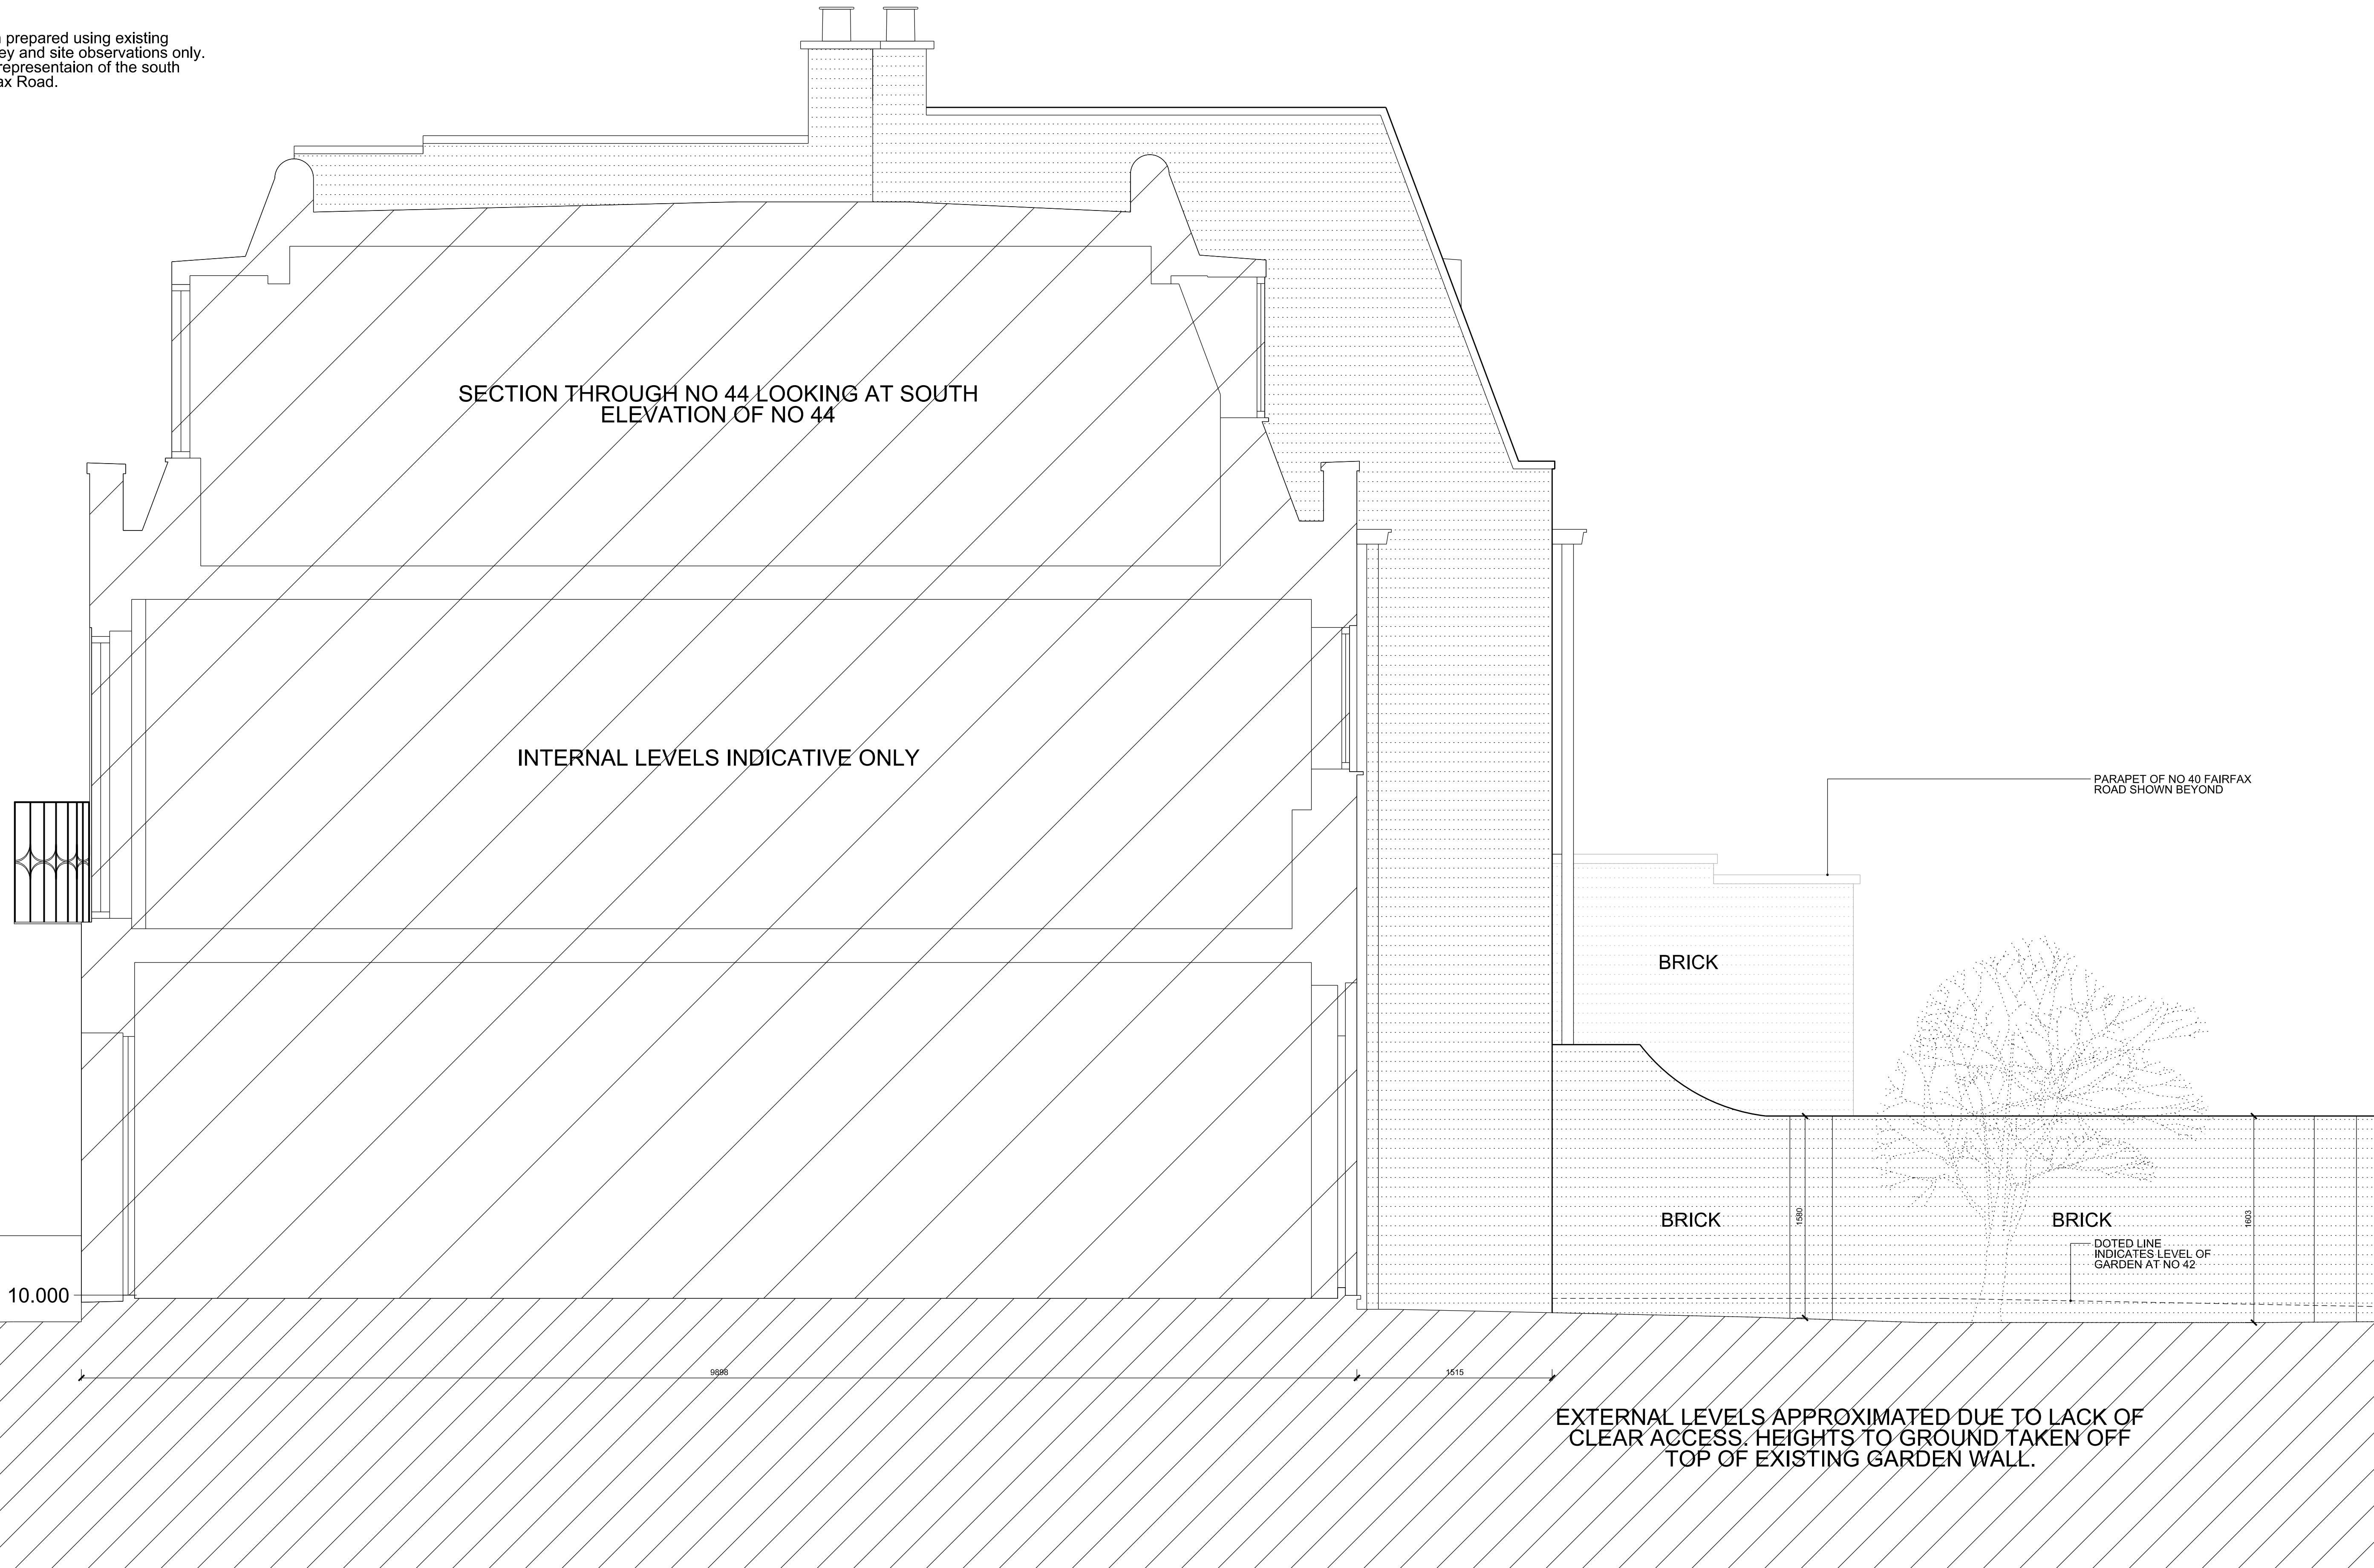

<p>NOTES</p> <p>DO NOT SCALE ALL DIMENSIONS TO BE CHECKED ON SITE</p>	<p>Unit 1.33 75 Whitechapel Road London E1 1DU london@pawlikwiedmer.com Registered in England &amp; Wales No: 8155464 Registered Office: 27 Abner Street, W11 3BL, UK</p>	<p>Scale 1:25/50 @ A1/A3</p>	<p>HOUSE REFURBISHMENT 42 FAIRFAX ROAD, LONDON</p>		
		<p>Date 30.11.2016</p>	<p>Title South Elevation Existing</p>		
		<p>Drawn AVF</p>			
		<p>Status PLANNING</p>			
		<p>Authorised NP</p>	<p>Proj No 16517</p>	<p>Drg No EX_310</p>	<p>Rev -</p>