



NOTES:


DO NOT SCALE DIRECTLY FROM AUTOCAD FILE. ALL DIMENSIONS TO BE VERIFIED ON SITE PRIOR TO INSTALLATION OR FABRICATION. PROPOSALS SUBJECT TO ALL NECESSARY STATUTORY CONSENTS. DRAWINGS HAVE BEEN PREPARED FROM A VISUAL SURVEY OF THE PROPERTY AND ORDNANCE SURVEY DATA AND ARE NOT THE RESULT OF A FULL MEASURED SURVEY BY THIS PRACTICE

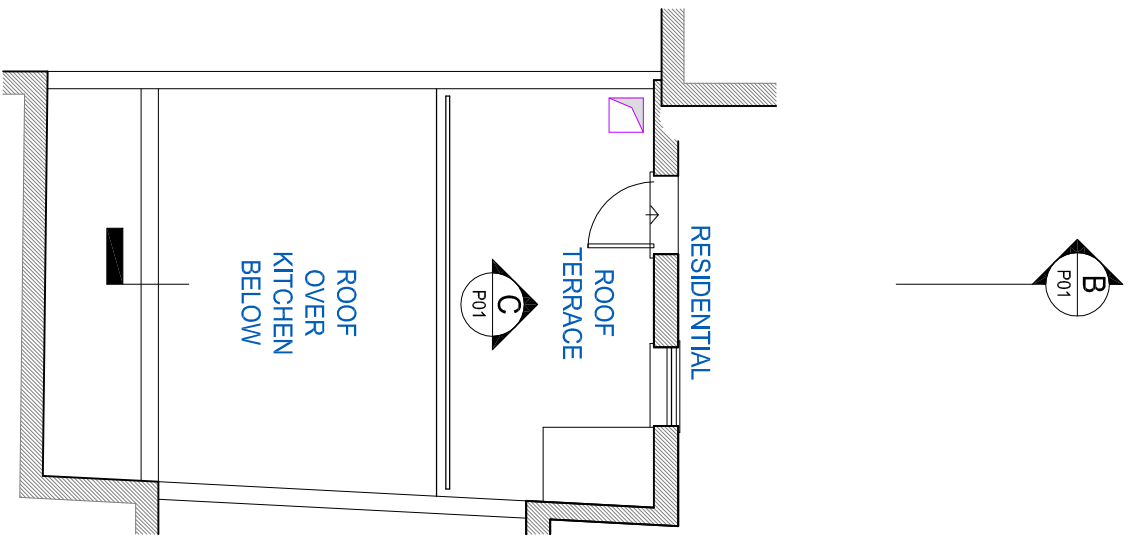

A EXISTING PART 1ST FLOOR PLAN
P01 1:100@A3

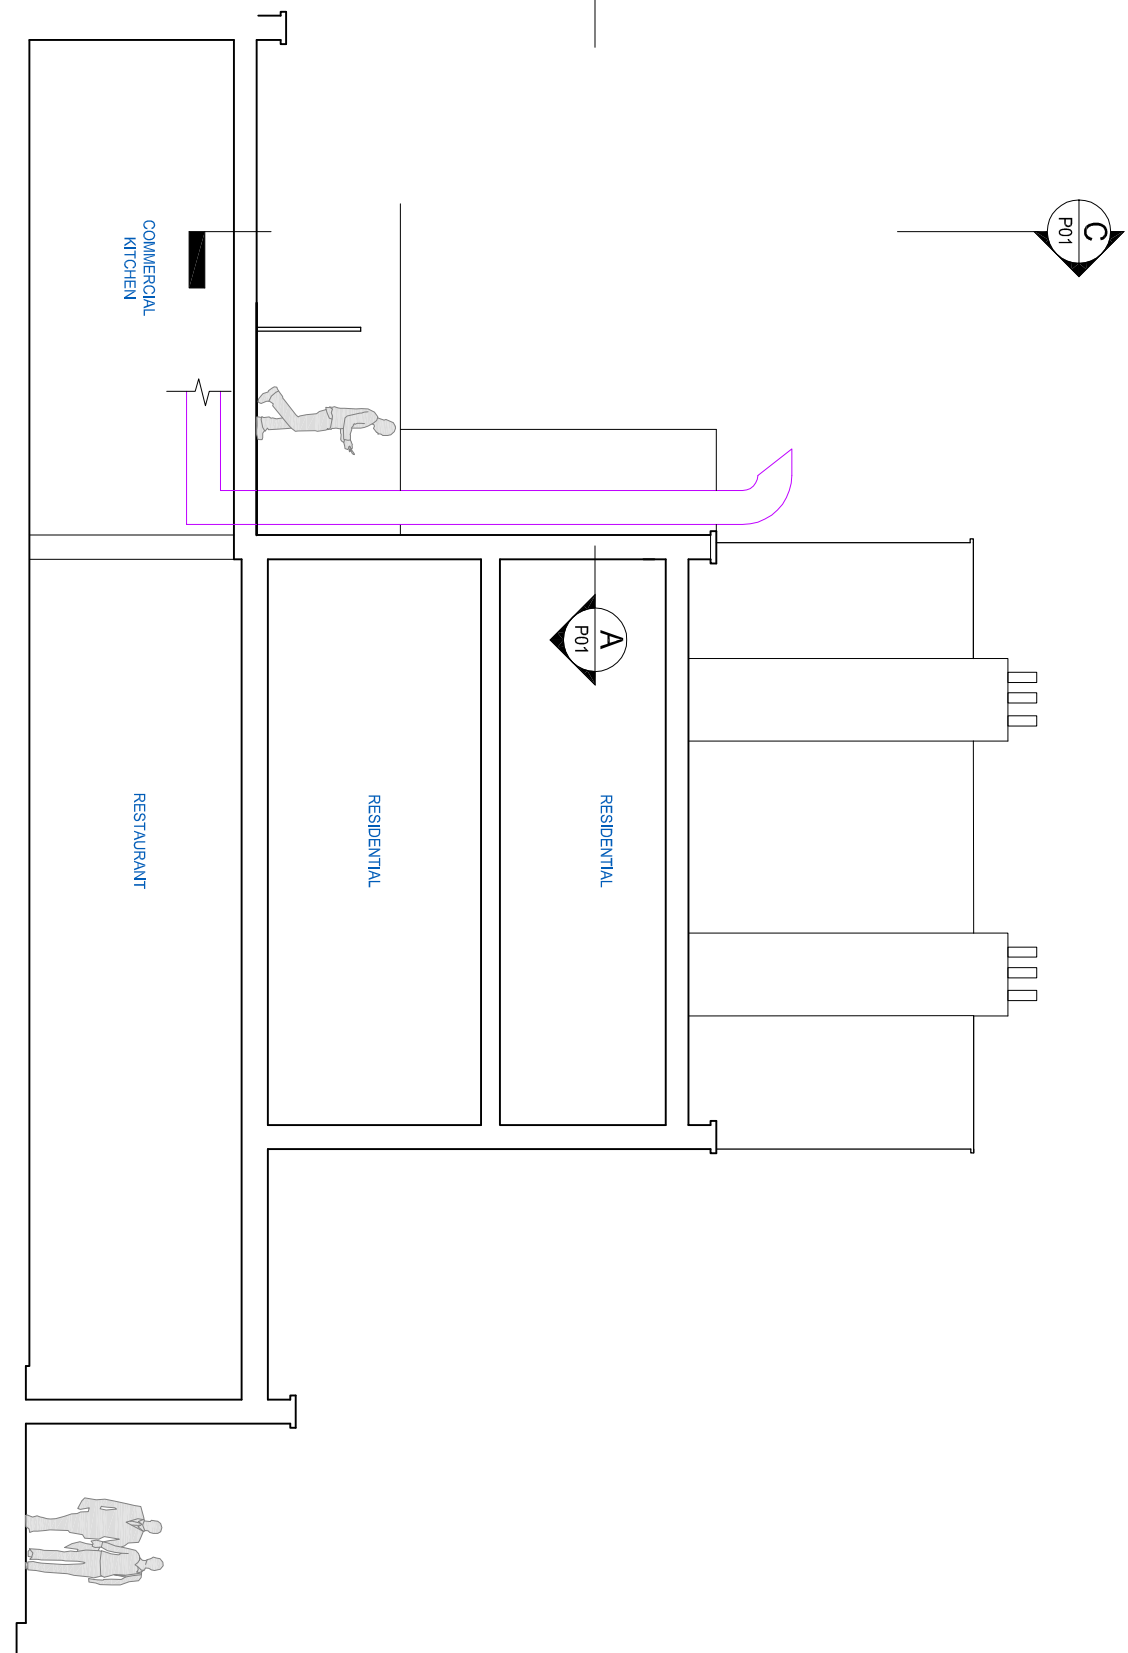

B EXISTING SECTION
P01 1:100@A3

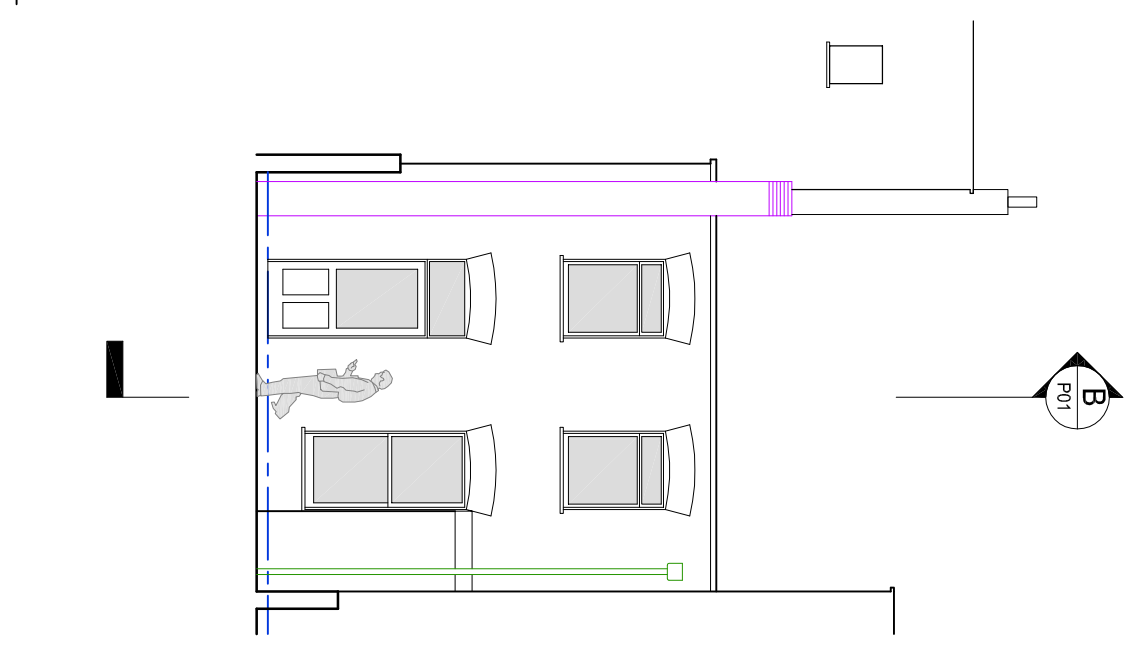

C EXISTING REAR ELEVATION/SECTION
P01 1:100@A3

<p>NOTES : IF IN DOUBT, ASK. DO NOT SCALE DIRECTLY FROM DRAWING. DO NOT DIMENSION DIRECTLY FROM AUTOCAD FILE. ALL DIMENSIONS TO BE VERIFIED ON SITE PRIOR TO INSTALLATION OR FABRICATION. PROPOSALS SUBJECT TO ALL NECESSARY STATUTORY CONSENTS. DRAWINGS HAVE BEEN PREPARED FROM A VISUAL SURVEY OF THE PROPERTY AND ORDNANCE SURVEY DATA AND ARE NOT THE RESULT OF A FULL MEASURED SURVEY BY THIS PRACTICE</p>	<p>CLIENT: LONDON MEAT EMPORIUM LTD</p>	<p>PROJECT: BEEF & BREW 323 KENTISH TOWN ROAD LONDON NWS 2TU</p>	<p>TITLE: EXTRACT DUCT & EQUIPMENT EXISTING ARRANGEMENT</p>	<p>287 Stoke Newington Church St London N16 9JH</p>	<p>M. 07768 878 662 E. steveevans287@gmail.com</p>	<p>STEPHEN EVANS ARCHITECT</p>	<p>SCALE: 1:100@A3 DATE: DEC '16 JOB NO.: DRG NO.: REV:</p>	<p>DRAWN: SE CHECKED: SE REV:</p>
<p>REV. DESCRIPTION</p>	<p>BY: DATE:</p>						<p>303 - P01</p>	