




DO NOT SCALE FROM THIS DRAWING.
CONTRACTOR MUST CHECK ALL
DIMENSIONS ON SITE.
REPORT ALL DISCREPANCIES TO
ARCHITECT IMMEDIATELY.

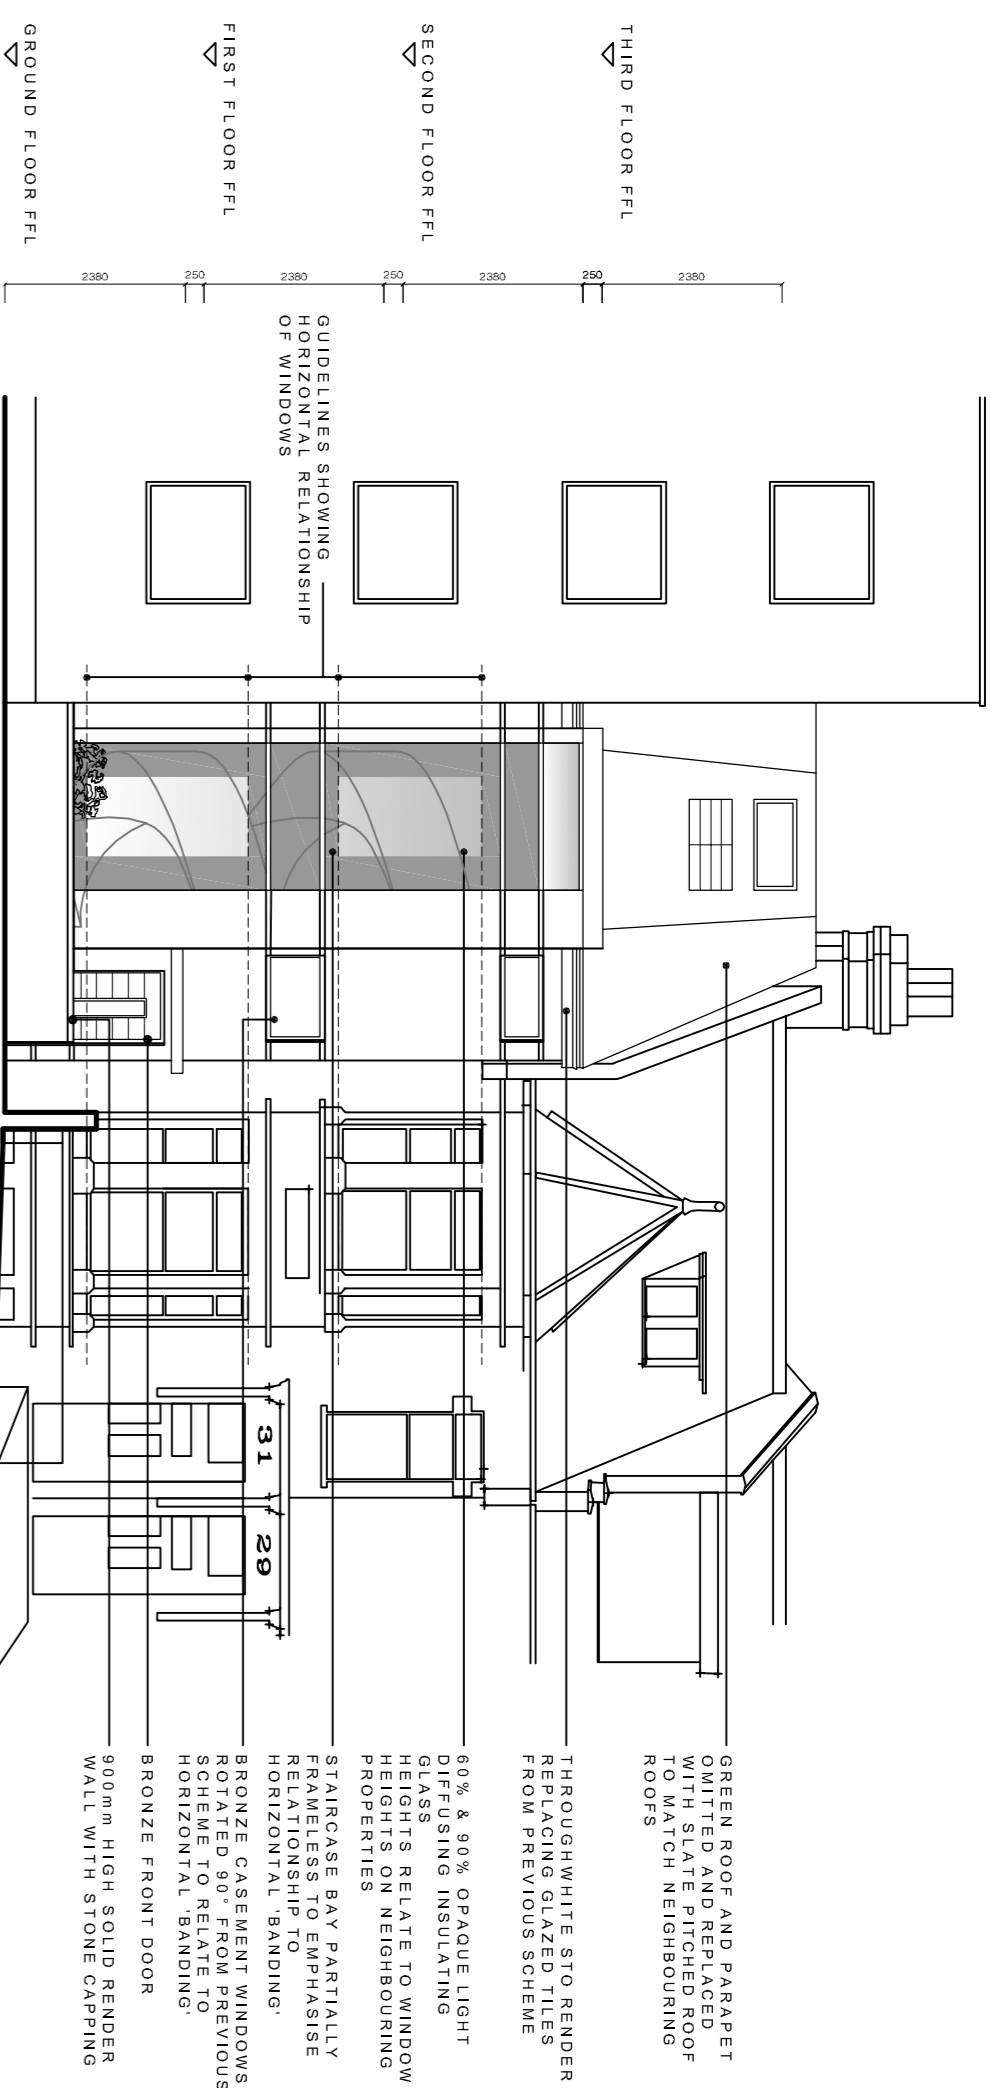


ELEVATION A (STREET ELEVATION)

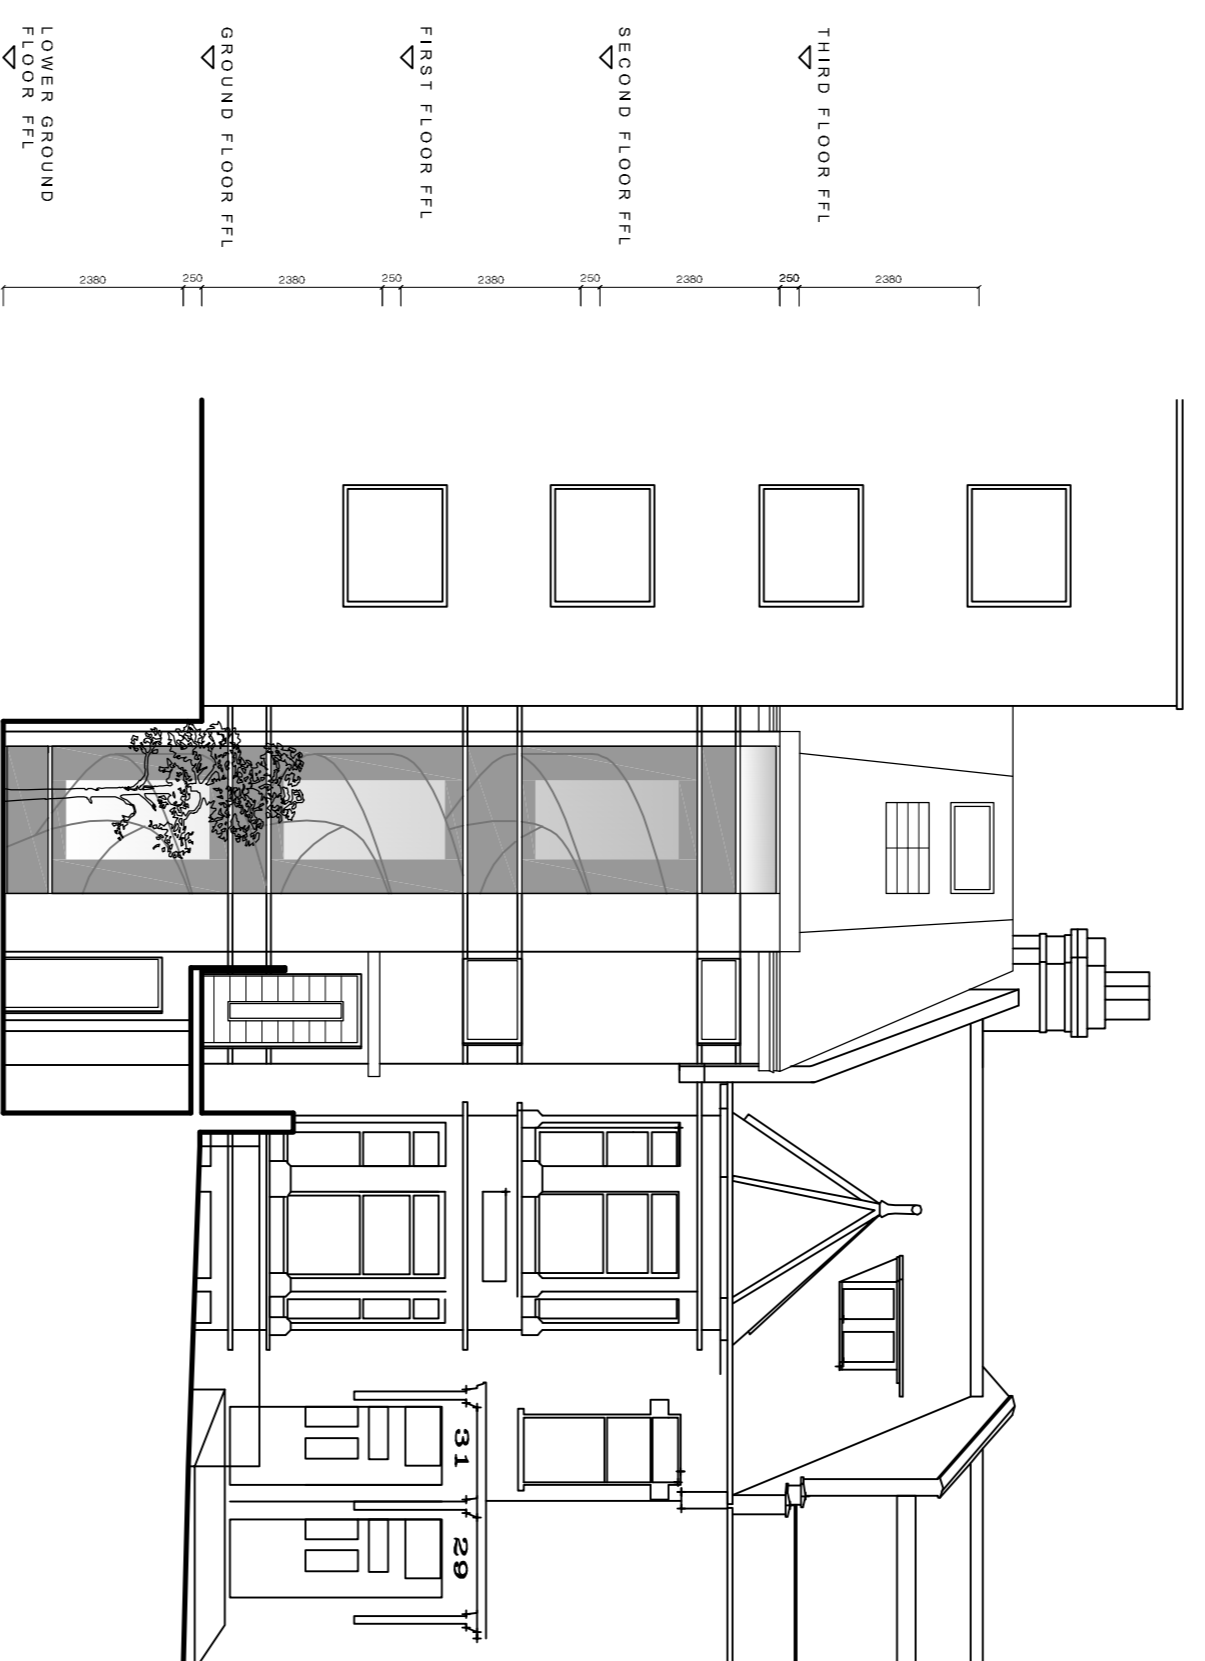


ELEVATION B (FRONT ELEVATION)

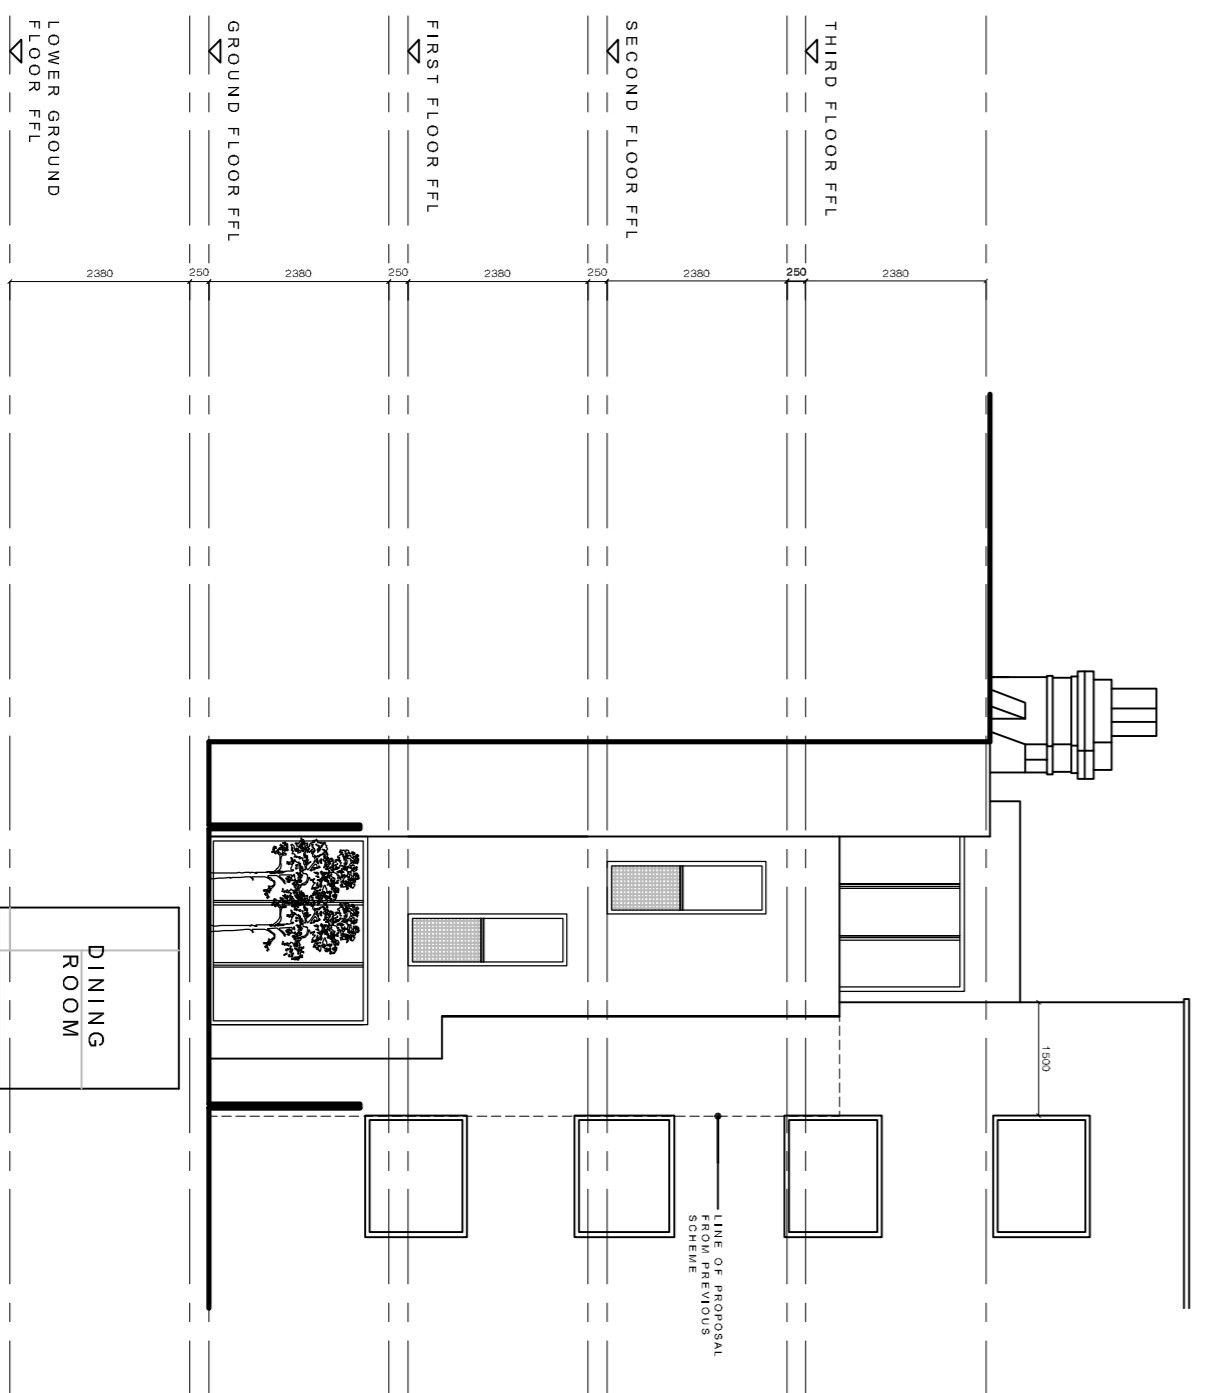


ELEVATION C (REAR ELEVATION)

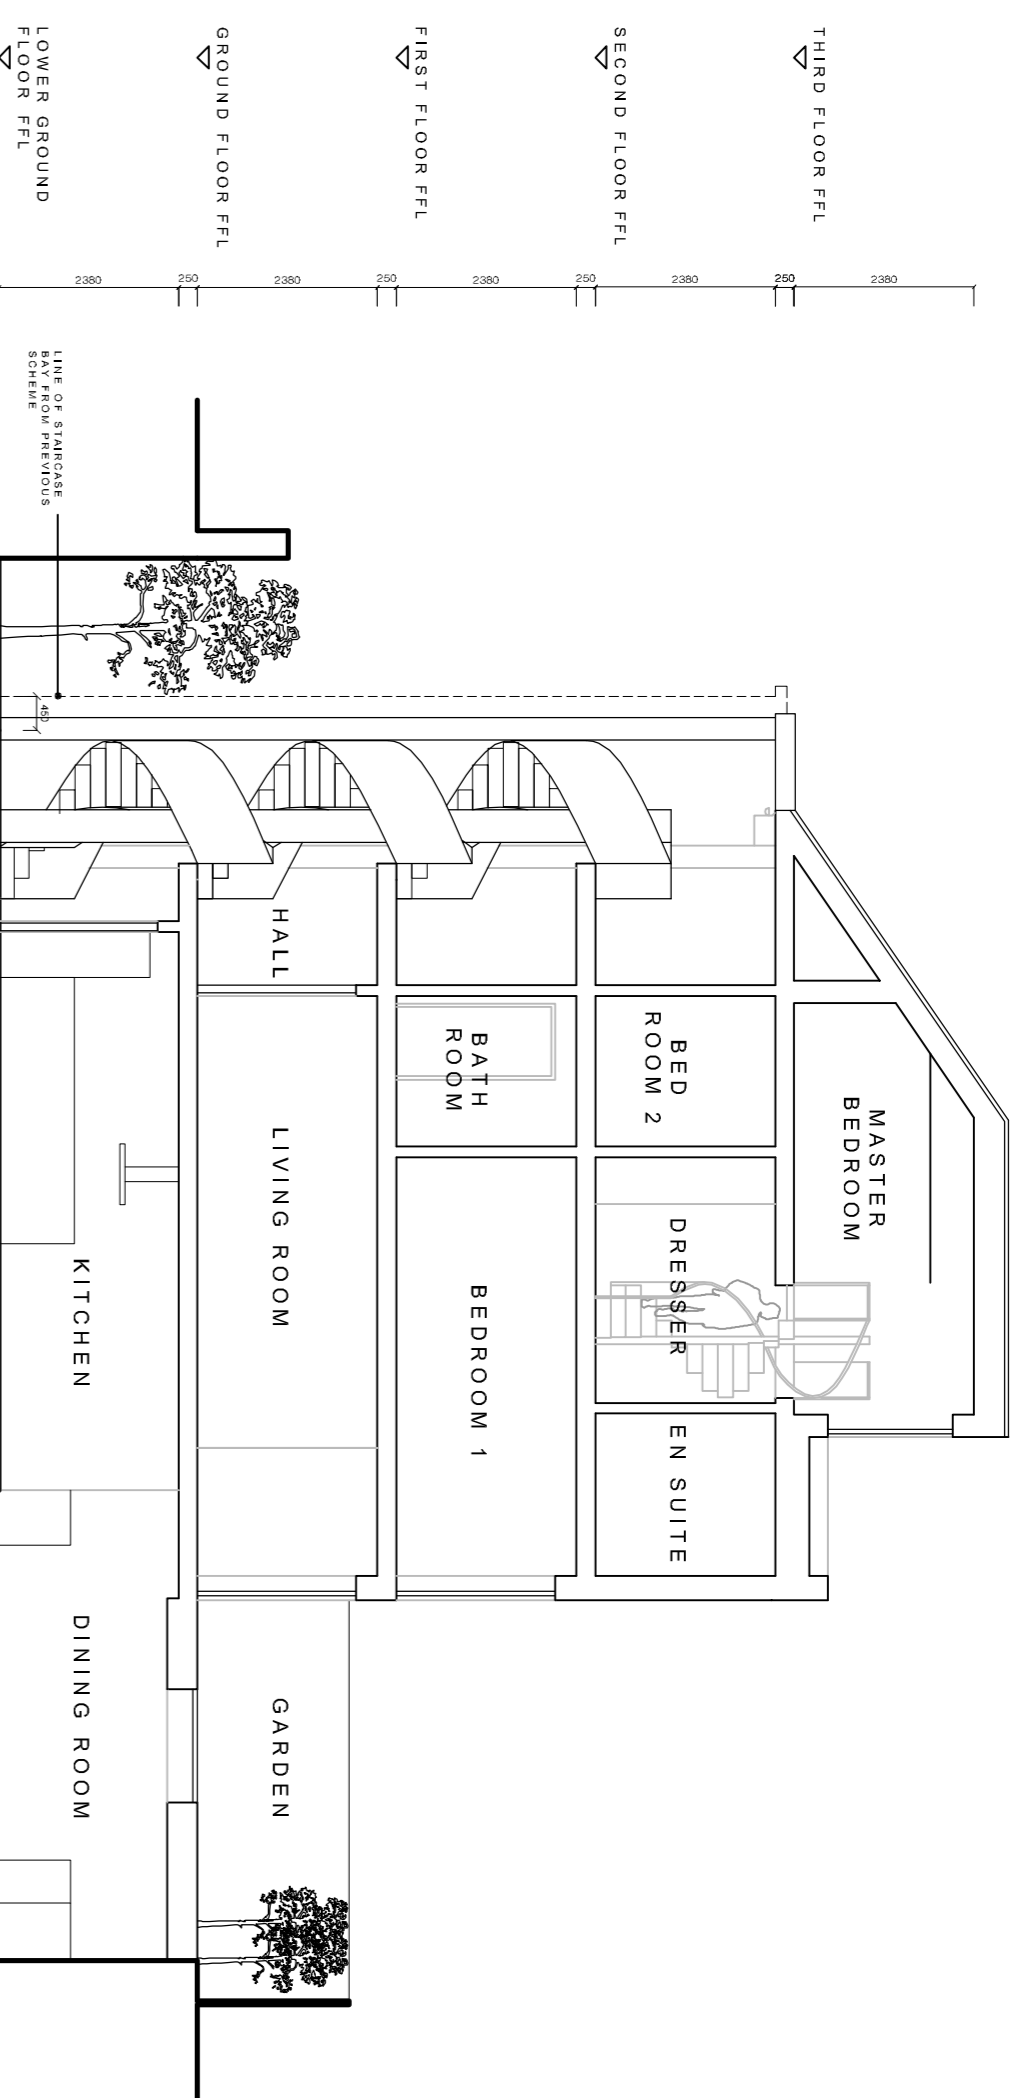


SECTION D-D

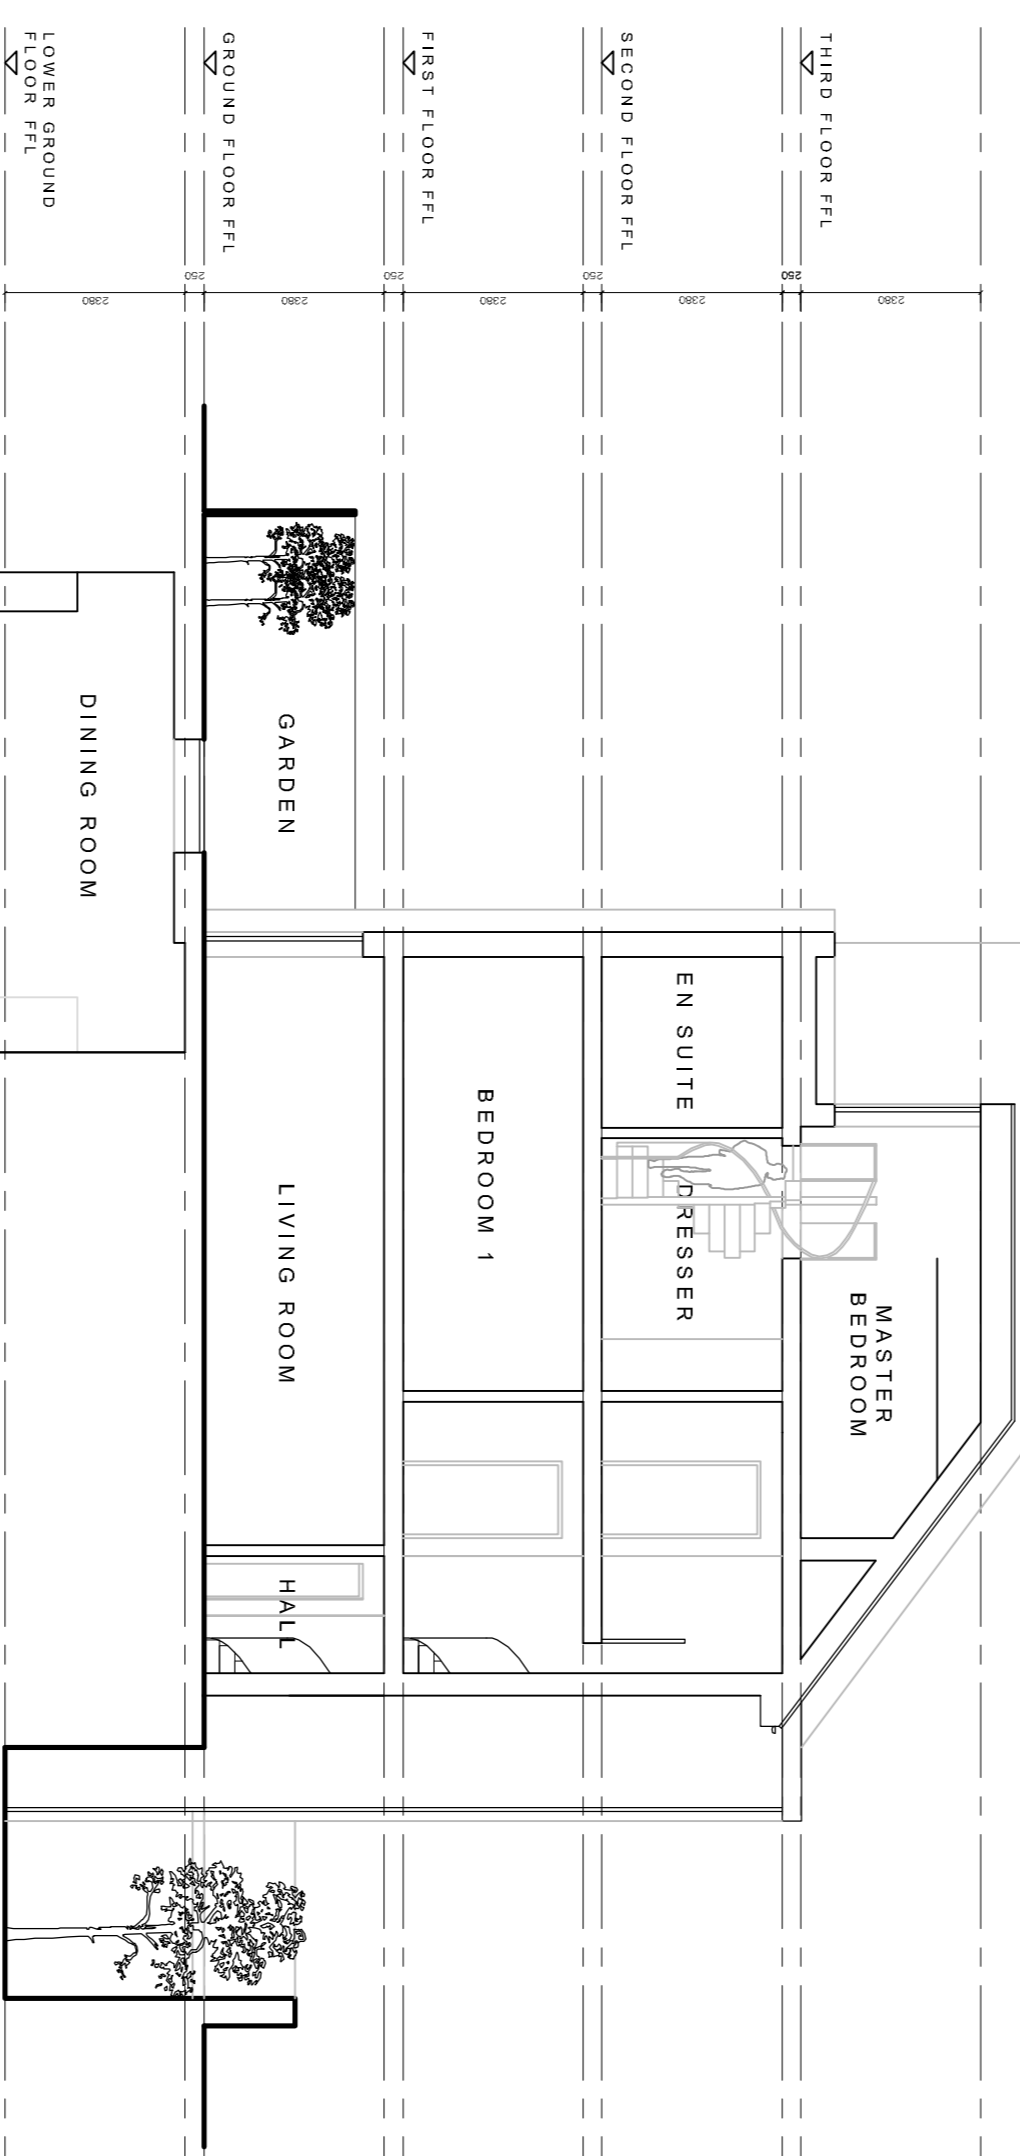

SECTION E-E

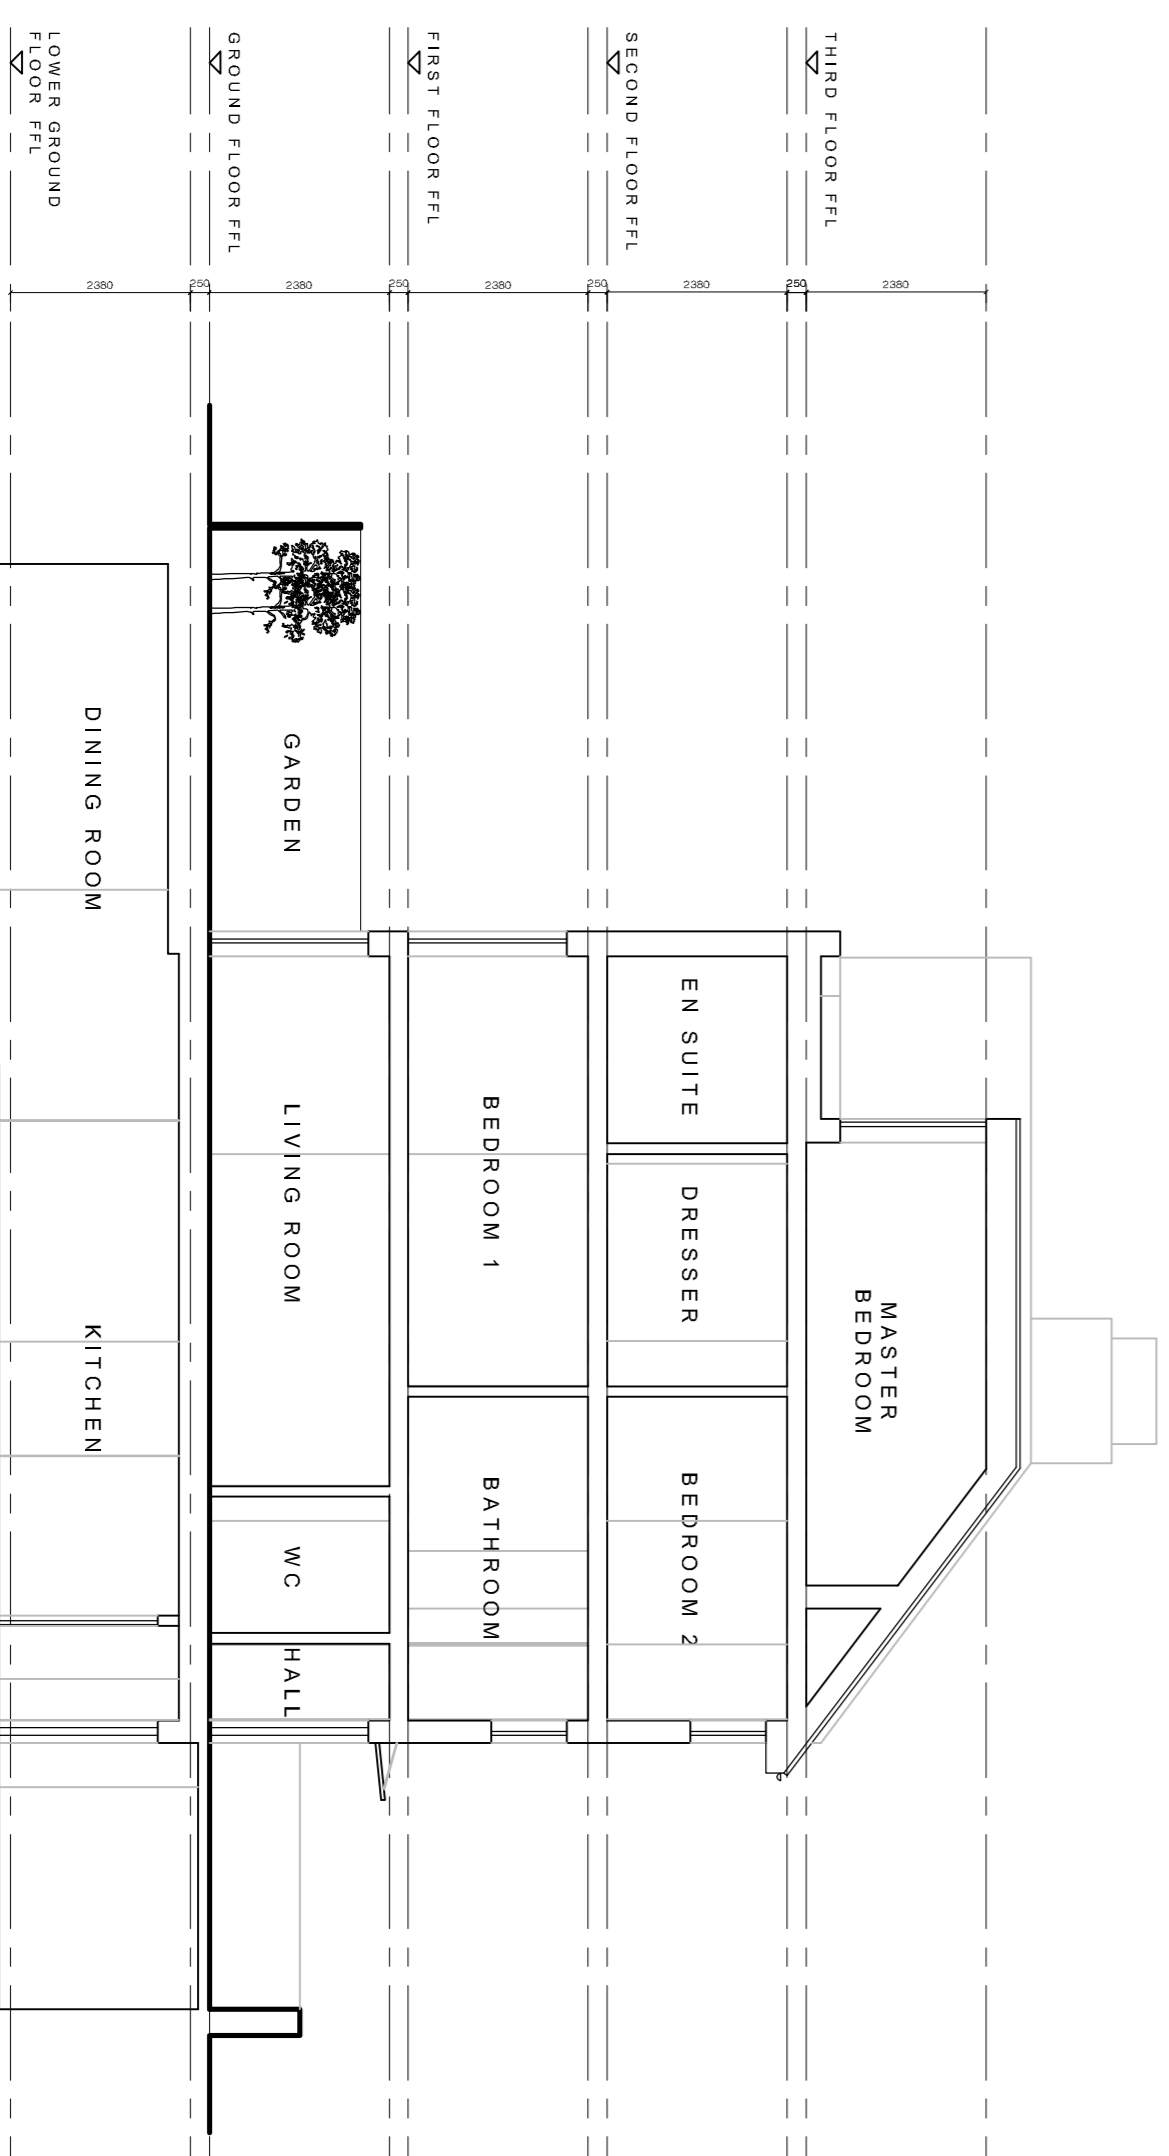

SECTION F-F

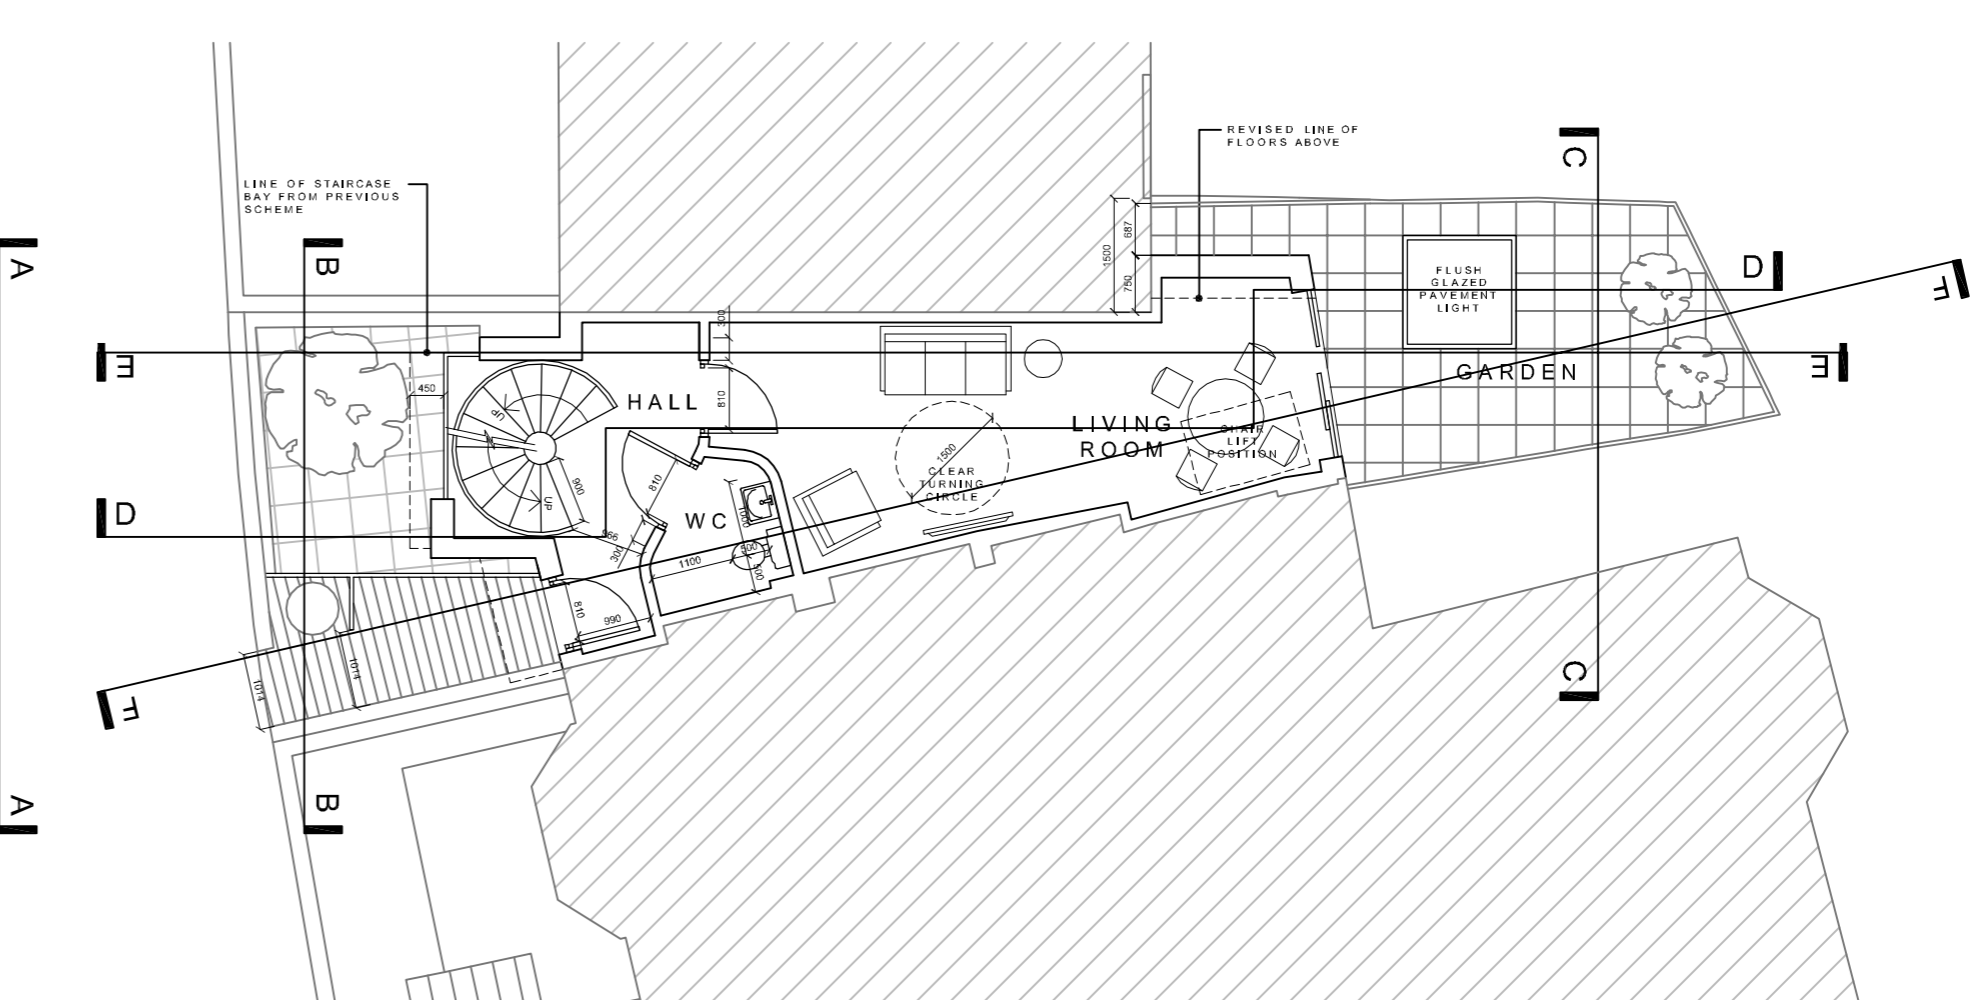

REV./J: 28.10.16 14 - DRAWING ADJUSTED FOR NON-MATERIAL AMENDMENT SUBMISSION
REV./H: 28.10.16 14 - GLASS HAS BEEN REDUCED TO THE FRONT (STREET) ELEVATION
REV./G: AC 06.08.13 - FRONT GREEN ROOF & ROOF PARAPET NOT TO BE REPLACED BY FRONT GREEN ROOF AND ROOF PARAPET
REV./F: AC 06.08.13 - FRONT GREEN ROOF & ROOF PARAPET REDUCED IN WIDTH TO 75mm PAST EDGE OF NEIGHBOURING WALL BOUNDARY FENCE RELOCATED TO 100mm FROM EDGE OF NEIGHBOURING WINDOW
REV./E: AC 05.12.12 - GLAZED STAIRWELL WALL DETAIL REVISION ON ELEVATIONS FROM DOWN FORKON & WINDOWS AMENDED ON ELEVATIONS: FRONT DOOR & PORCH REVISIONED
REV./D: AC 20.11.12 - GLAZED STAIRWELL WALL DETAIL AMENDED ON ELEVATIONS: FRONT DOOR & PORCH REVISIONED
REV./C: AC 22.08.12 - GREEN ROOF REMOVED FROM FRONT TO RELATE TO HORIZONTAL BANDING OUTLINE OF STAIRCASE ELEVATION FROM PREVIOUS SCHEME ADDED
REV./B: AC 20.07.12 - ELEVATIONS & SECTIONS REVISIONED TO SUIT UPDATED FLOOR PLANS. NEW PLAN REVISIONED
REV./A: AC 14.02.12 - MINOR AMENDMENTS TO CORRELATE WITH REVISED FLOOR PLANS AND ASSUMABLE DESIGN REQUIREMENTS
Drawing stage: PLANNING

Briffa Phillips
Architecture Design Planning Consultants Project Management
1424 Holmhill Hill, St Albans
Herts AL1 1EJ
Tel: 01727 846267
Fax: 01727 723071
info@briffaphillips.com
www.briffaphillips.com

Project Title: SITE ADJOINING 33 HOLDALE ROAD LONDON			
Drawing Title: PROPOSED ELEVATIONS & SECTIONS			
Scale: 1:100@A1	Job Architect: MB	Drawn: AC	Checked: AMS
Date: 09.01.12	Project No: 1403	Drawing No: 104	Revised: J

