


112.81+Ridge
 ▽ Height
 Ref: SDA Drwg No.
 251/PD/009

102.43+
 ▽ 1st FI
 Ref: SDA Drwg No.
 251/PD/008

99.52+
 ▽ GR FI
 Ref: SDA Drwg No.
 251/PD/008

97.96+
 ▽ BS FI
 Ref: SDA Drwg No.
 251/PD/008

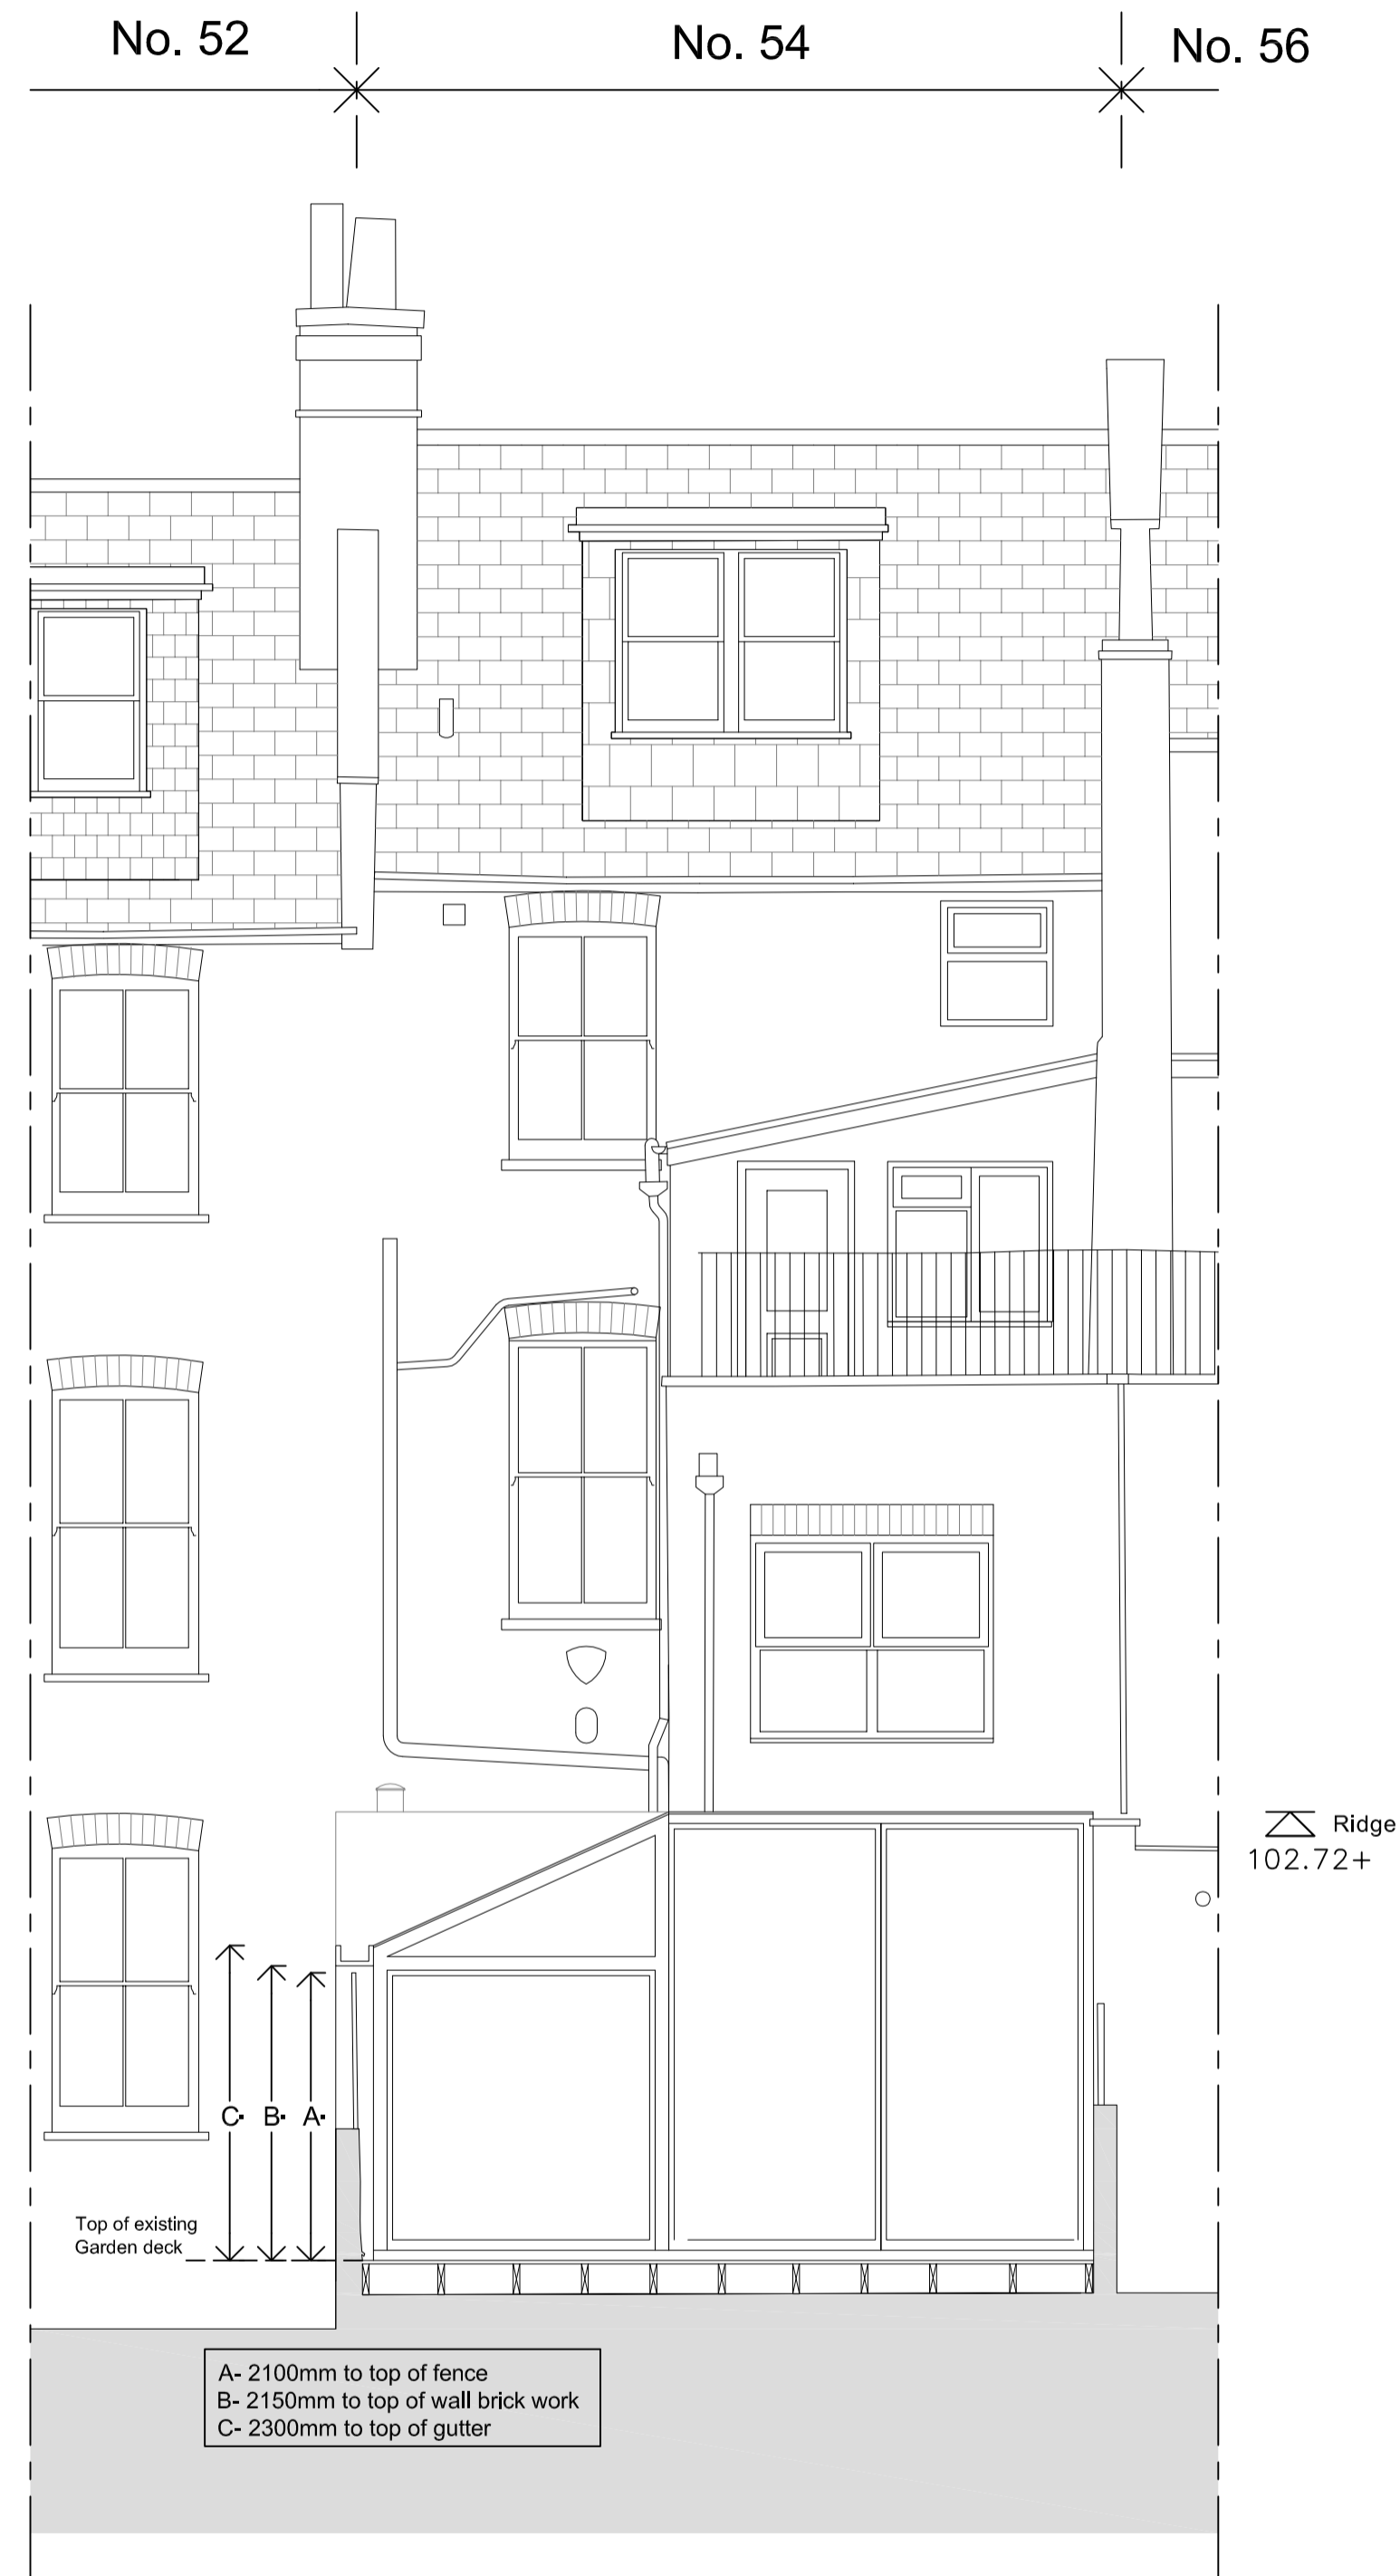

REAR ELEVATION

112.81+Ridge
 ▽ Height
 Ref: SDA Drwg No.
 251/PD/009

102.43+
 ▽ 1st FI
 Ref: SDA Drwg No.
 251/PD/008

99.52+
 ▽ GR FI
 Ref: SDA Drwg No.
 251/PD/008

97.96+
 ▽ BS FI
 Ref: SDA Drwg No.
 251/PD/008



NEIGHBOURS VIEW ELEVATION

PROPOSED ELEVATIONS: REAR & NEIGHBOURS VIEW 1:50 @ A1 / 1:100 @ A3

<p>BASED ON MEASURED SURVEY BY "ELECTRONIC ARCHITECTURE LTD"</p>			
<p>JOB TITLE 54 Shirlock Road London, NW3 2HS</p>	<p>JOB NO. 251</p>	<p>DRWG. TITLE Proposed Elevations: Rear & Neighbours View</p>	<p>STATUS RIBA Stage 2 / Planning Application</p>
<p>A 01/12/16</p>		<p>DRWG. NO. 251 / PD / 010 (A1 ORIGINAL FORMAT)</p>	<p>REV: A SCALE: 1:50@A1 1:100@A3</p>
<p>Studiownie ARCHITECTS LLP</p>	<p>TEL: +44 (0) 20 7299 7766 info@studiownie.com</p>	<p>All dimensions to be checked on site by the Contractor and confirmed with the Architect prior to construction. Do not scale off this drawing.</p>	<p>Drawn by: LC DATE: 05/08/16</p>