


This Drawing is Copyright ©
Note: All dimensions to be checked on site and not to be scaled from drawing.

APPENDICES
 Revision Date




Existing Rear Elevation


Proposed Rear Elevation

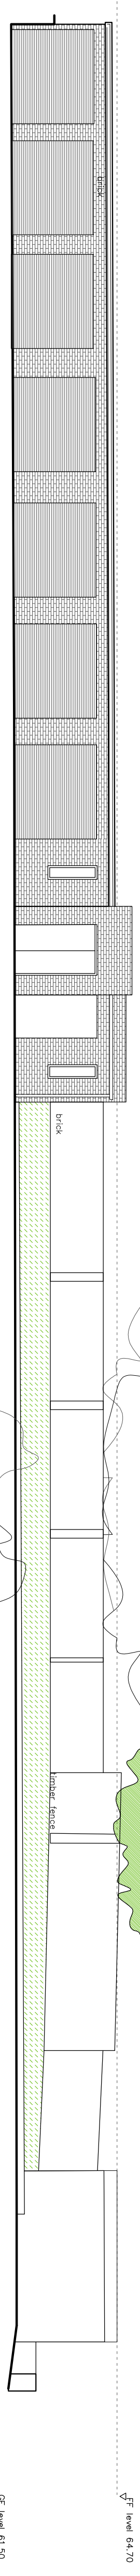

Existing Elevation of rear garages

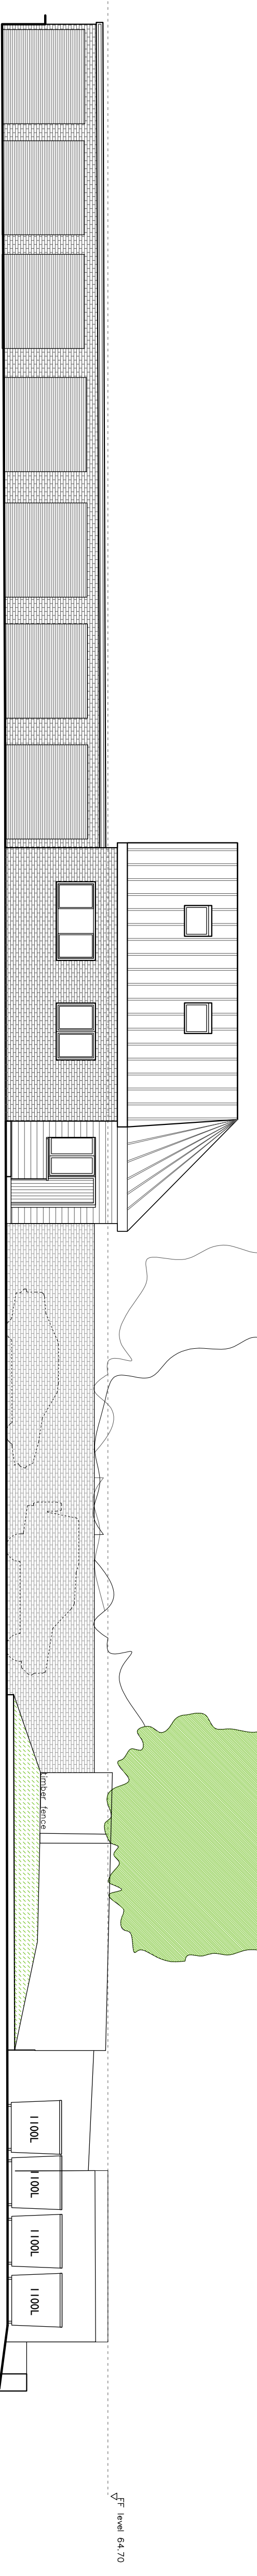

Proposed Elevation of rear garages & Unit 3

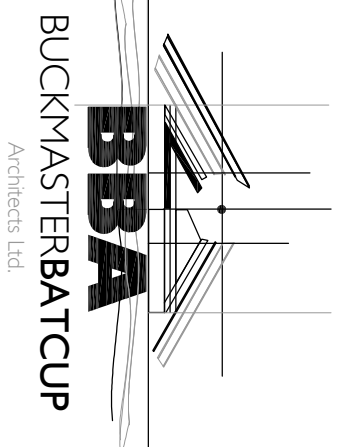

CLIENT: Carringtons
 PROJECT TITLE: Warwick Lodge, Shoope Up Hill, Kilburn, London NW2 3TE

SCALE: 1:100 @ A1 DATE: Nov. 2016

DRAWING TITLE: Existing & Proposed Rear Elevations
 SWANSEA LONDON
 70 White Road One Kingsdon Street
 Swansea, SA1 4QA Paddington Central
 T - 01792 466060 London, W2 6BD
 F - 01792 464466
 www.bbaarch.co.uk
 info@bbaarch.co.uk

BBA 702.P.08