
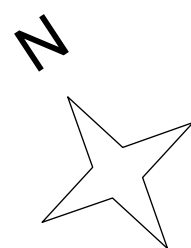


Scale Bar

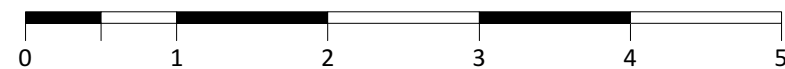

PLANNING

NOTES:
 All dimensions must be confirmed on site and verified with the Architect. Any discrepancies on the drawing must be reported to the Architect prior to any works being carried out on site.
 Do not scale off drawing.
 The copyright of this schedule / drawing remains with the Architect. No part of this schedule / drawing may be reproduced in any form or by any means without the written permission of Nicholas Lee Architects.

Project: 14 Rosslyn Hill

Drawing Title: Existing Front of House Plan

Drawing No: 1243/EP-004

Date: 10/11/16 Scale: 1:50 @ A3

nicholas lee architects Ltd
 34A Rosslyn Hill, London NW3 1NH
 Tel: 020 7435 9315 www.nleearchitects.com



| | |
|--|------------------|
| PLANNING | |
| <p>NOTES:</p> <p>All dimensions must be confirmed on site and verified with the Architect. Any discrepancies on the drawing must be reported to the Architect prior to any works being carried out on site.</p> <p>Do not scale off drawing.</p> <p>The copyright of this schedule / drawing remains with the Architect. No part of this schedule / drawing may be reproduced in any form or by any means without the written permission of Nicholas Lee Architects.</p> | |
| Project: 14 Rosslyn Hill | |
| Drawing Title: Existing Street Front Elevation | |
| Drawing No: 1243/EE-004 | |
| Date: 27/10/16 | Scale: 1:50 @ A3 |
| <p>nicholas lee architects Ltd</p> <p>34A Rosslyn Hill, London NW3 1NH</p> <p>Tel: 020 7435 9315 www.nleearchitects.com</p> | |



*** New fencing not to exceed height of existing.**

| | |
|--|------------------|
| PLANNING | |
| NOTES: | |
| All dimensions must be confirmed on site and verified with the Architect. Any discrepancies on the drawing must be reported to the Architect prior to any works being carried out on site. | |
| Do not scale off drawing. | |
| The copyright of this schedule / drawing remains with the Architect. No part of this schedule / drawing may be reproduced in any form or by any means without the written permission of Nicholas Lee Architects. | |
| Project: 14 Rosslyn Hill | |
| Drawing Title: Proposed Front Fence Elevation | |
| Drawing No: 1243/AE-005 | |
| Date: 11/11/16 | Scale: 1:50 @ A3 |
| nicholas lee architects Ltd 34A Rosslyn Hill, London NW3 1NH Tel: 020 7435 9315 www.nleearchitects.com | |

