


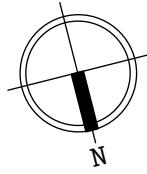


Scale 1:50



**LEGEND**

- ORIGINAL FEATURES
- PROPOSED STUD WALLS

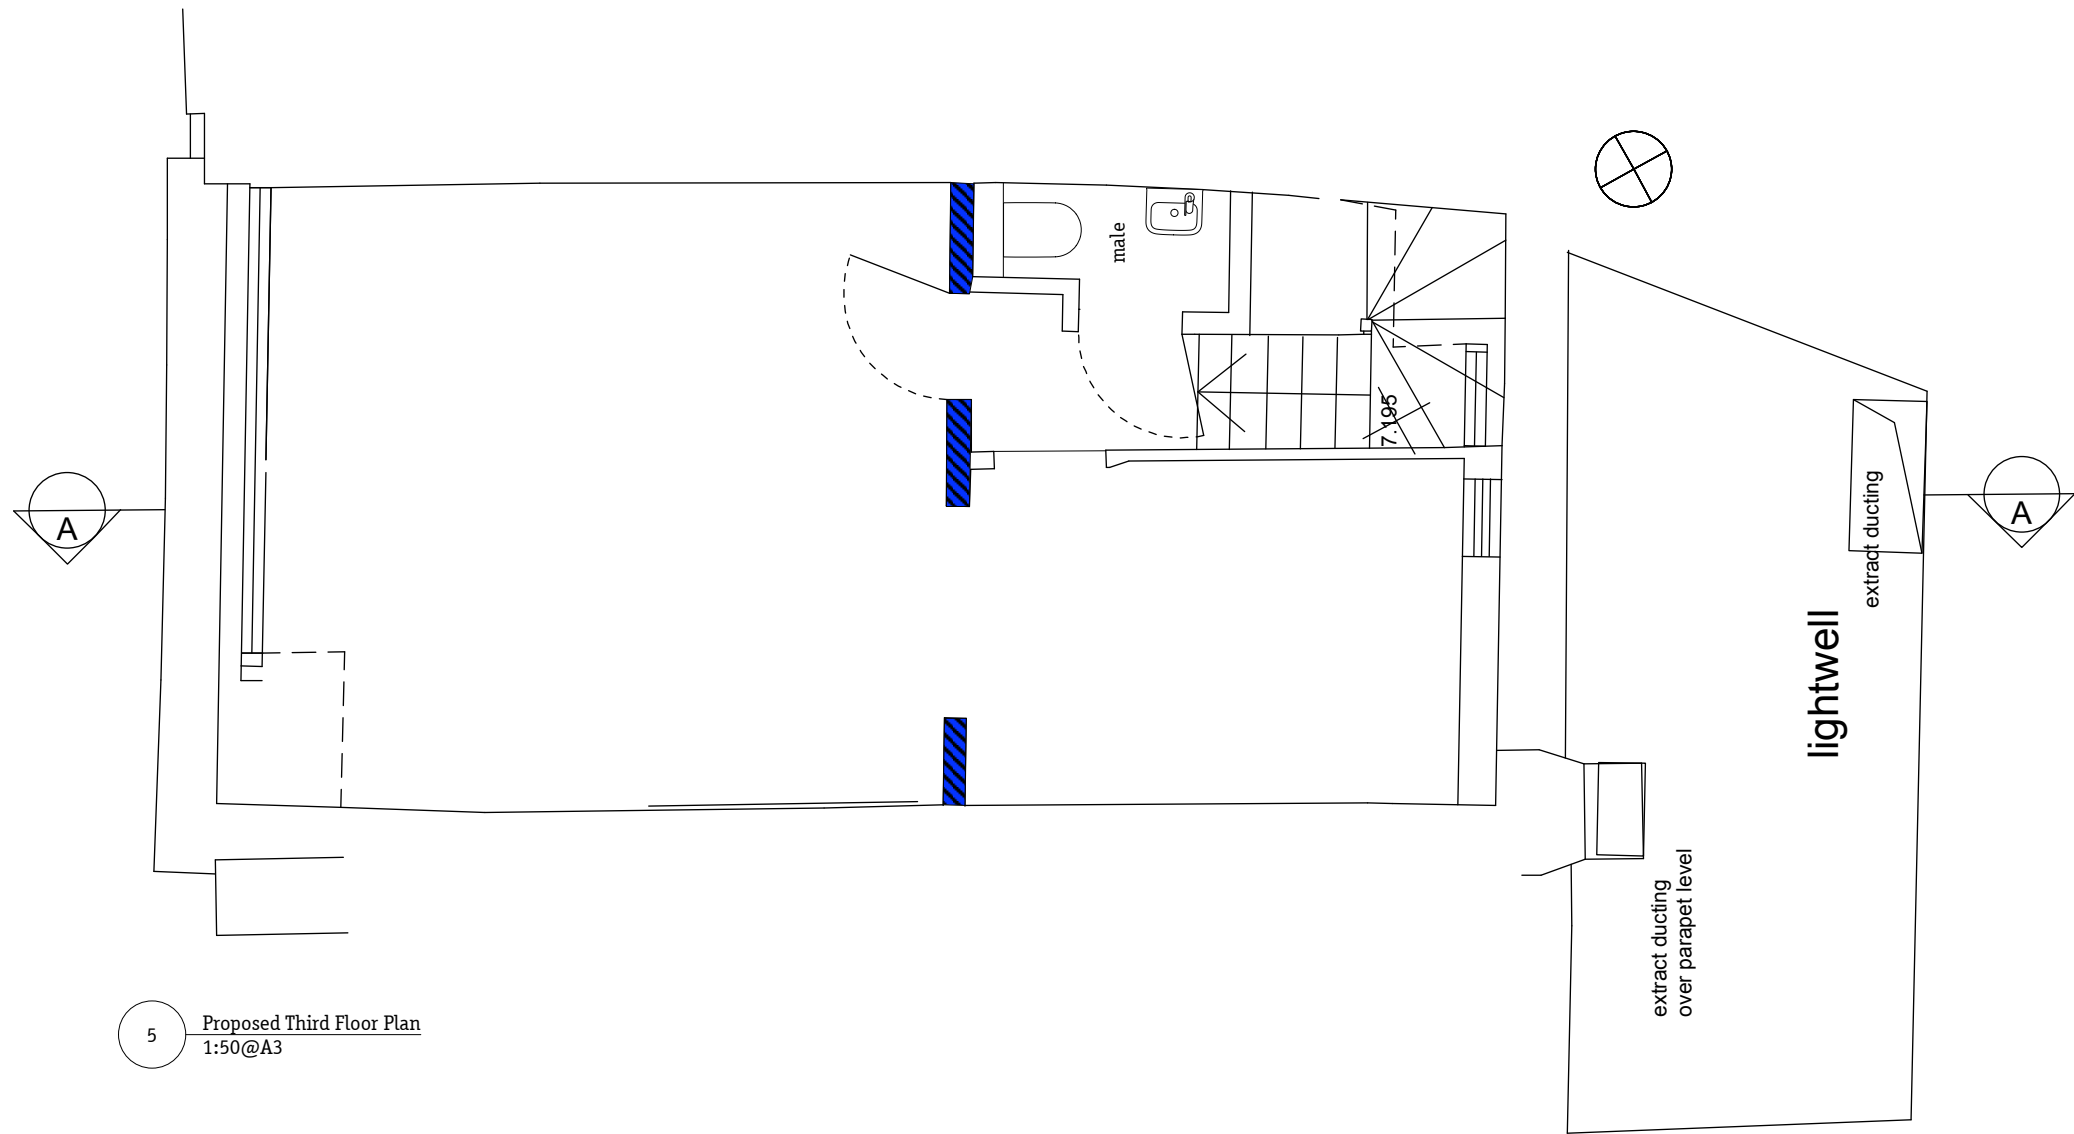

5 Proposed Third Floor Plan  
1:50@A3



Notes

| Revision | Date | Description |
|----------|------|-------------|
|          |      |             |

**Gundry & Ducker**  
**Gundry & Ducker Architecture Ltd**  
 3 Garrick Street  
 London WC2E 9BF  
 t +44(0)203 417 4895  
 info@gundryducker.com

|               |                           |                  |     |
|---------------|---------------------------|------------------|-----|
| Project       | 26 Earham Street          |                  |     |
| Drawing title | Proposed Third Floor Plan |                  |     |
| Scale         | 1:50@A3                   | Drwg. No.        | Rev |
| Date          | December 2016             | <b>319.GA.05</b> | -   |
| Status        | Planning                  |                  |     |

Do not scale. All dimensions to be confirmed on site.  
 Information contained in this drawing is the sole copyright of the designer  
 and is not to be reproduced without permission.