

ALL DIMENSIONS TO BE CHECKED ON SITE
 DO NOT SCALE FROM THIS DRAWING EXCEPT FOR THE PURPOSES OF LOCAL AUTHORITY PLANNING

Mitsubishi Electric Air Conditioning Units

Kitchen Air Conditioning: PUHZ-P100VHA4 (W x D x H) = 950mm x 360mm x 943mm



Restaurant Air Conditioning: SUZ-SA71VA (W x D x H) = 840mm x 360mm x 880mm

Staff Air Conditioning: SUZ-KA35VA4 (W x D x H) = 800mm x 300mm x 550mm

J & E Hall Refrigeration Units

Chiller Cold Room: JEHR-0067-B1-M-1 (W x D x H) = 876mm x 420mm x 607mm

Freezer Cold Room: JEH2-0225-L-1 (W x D x H) = 1108mm x 478mm x 650mm

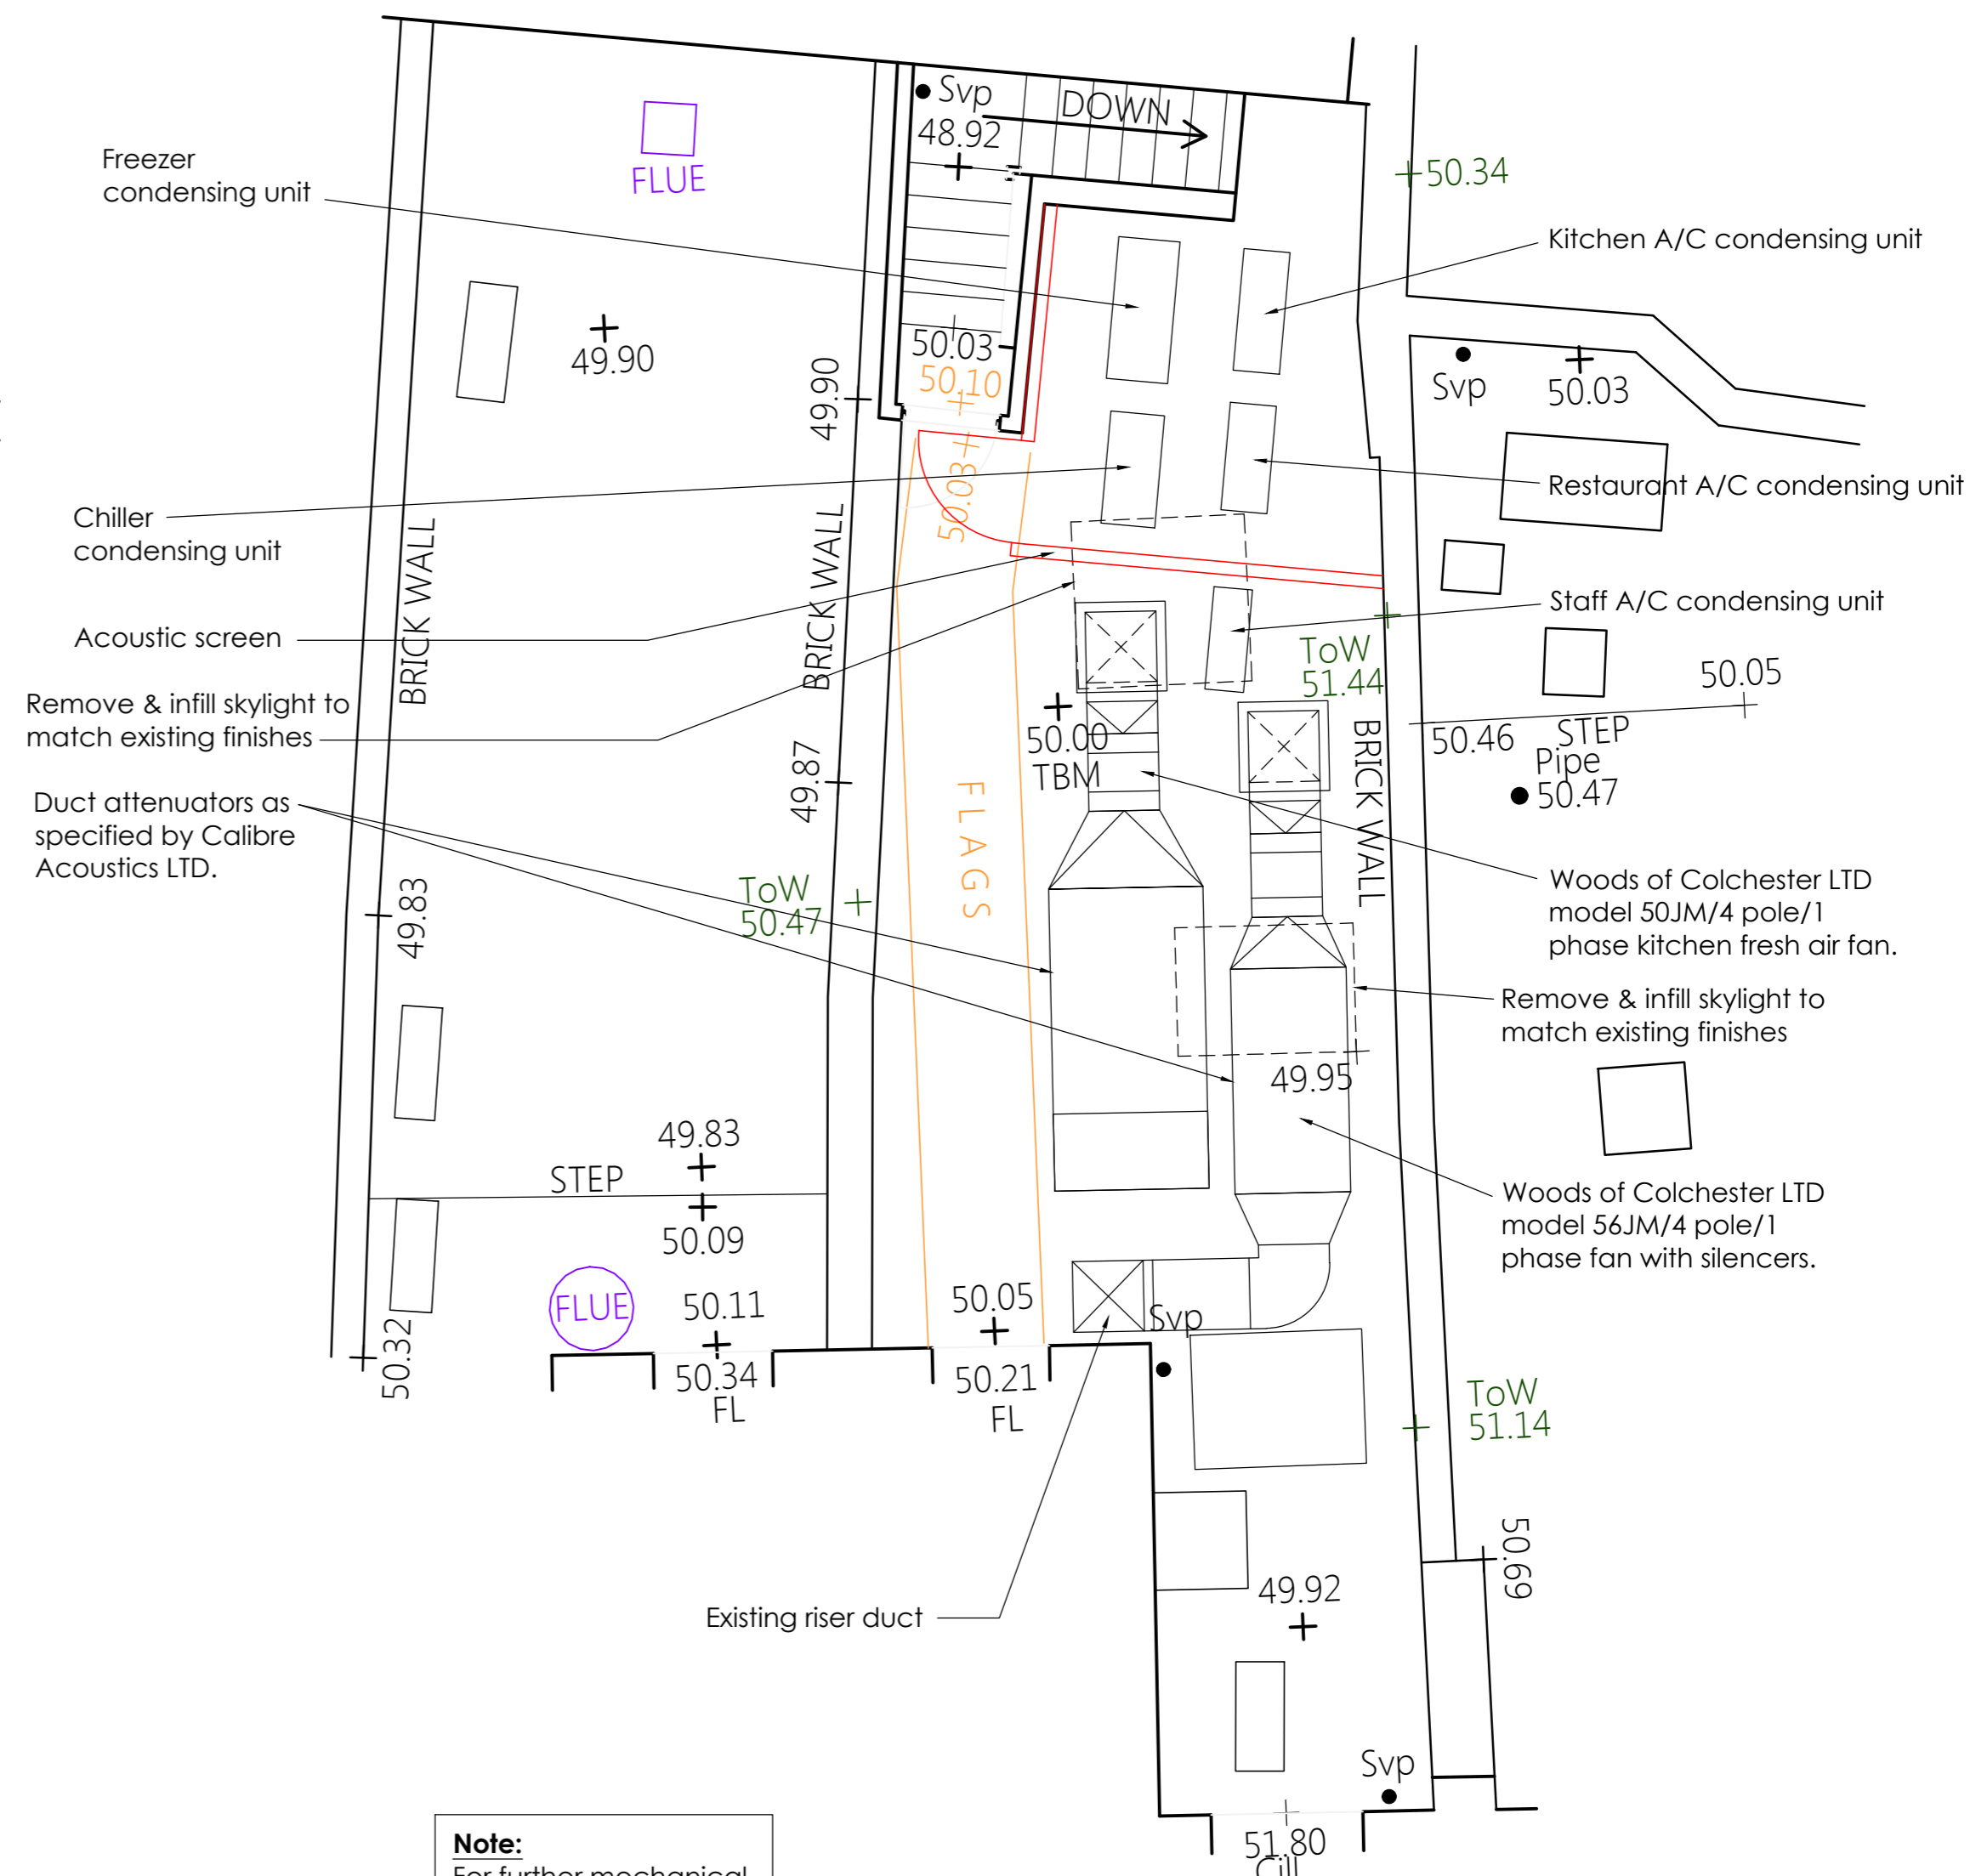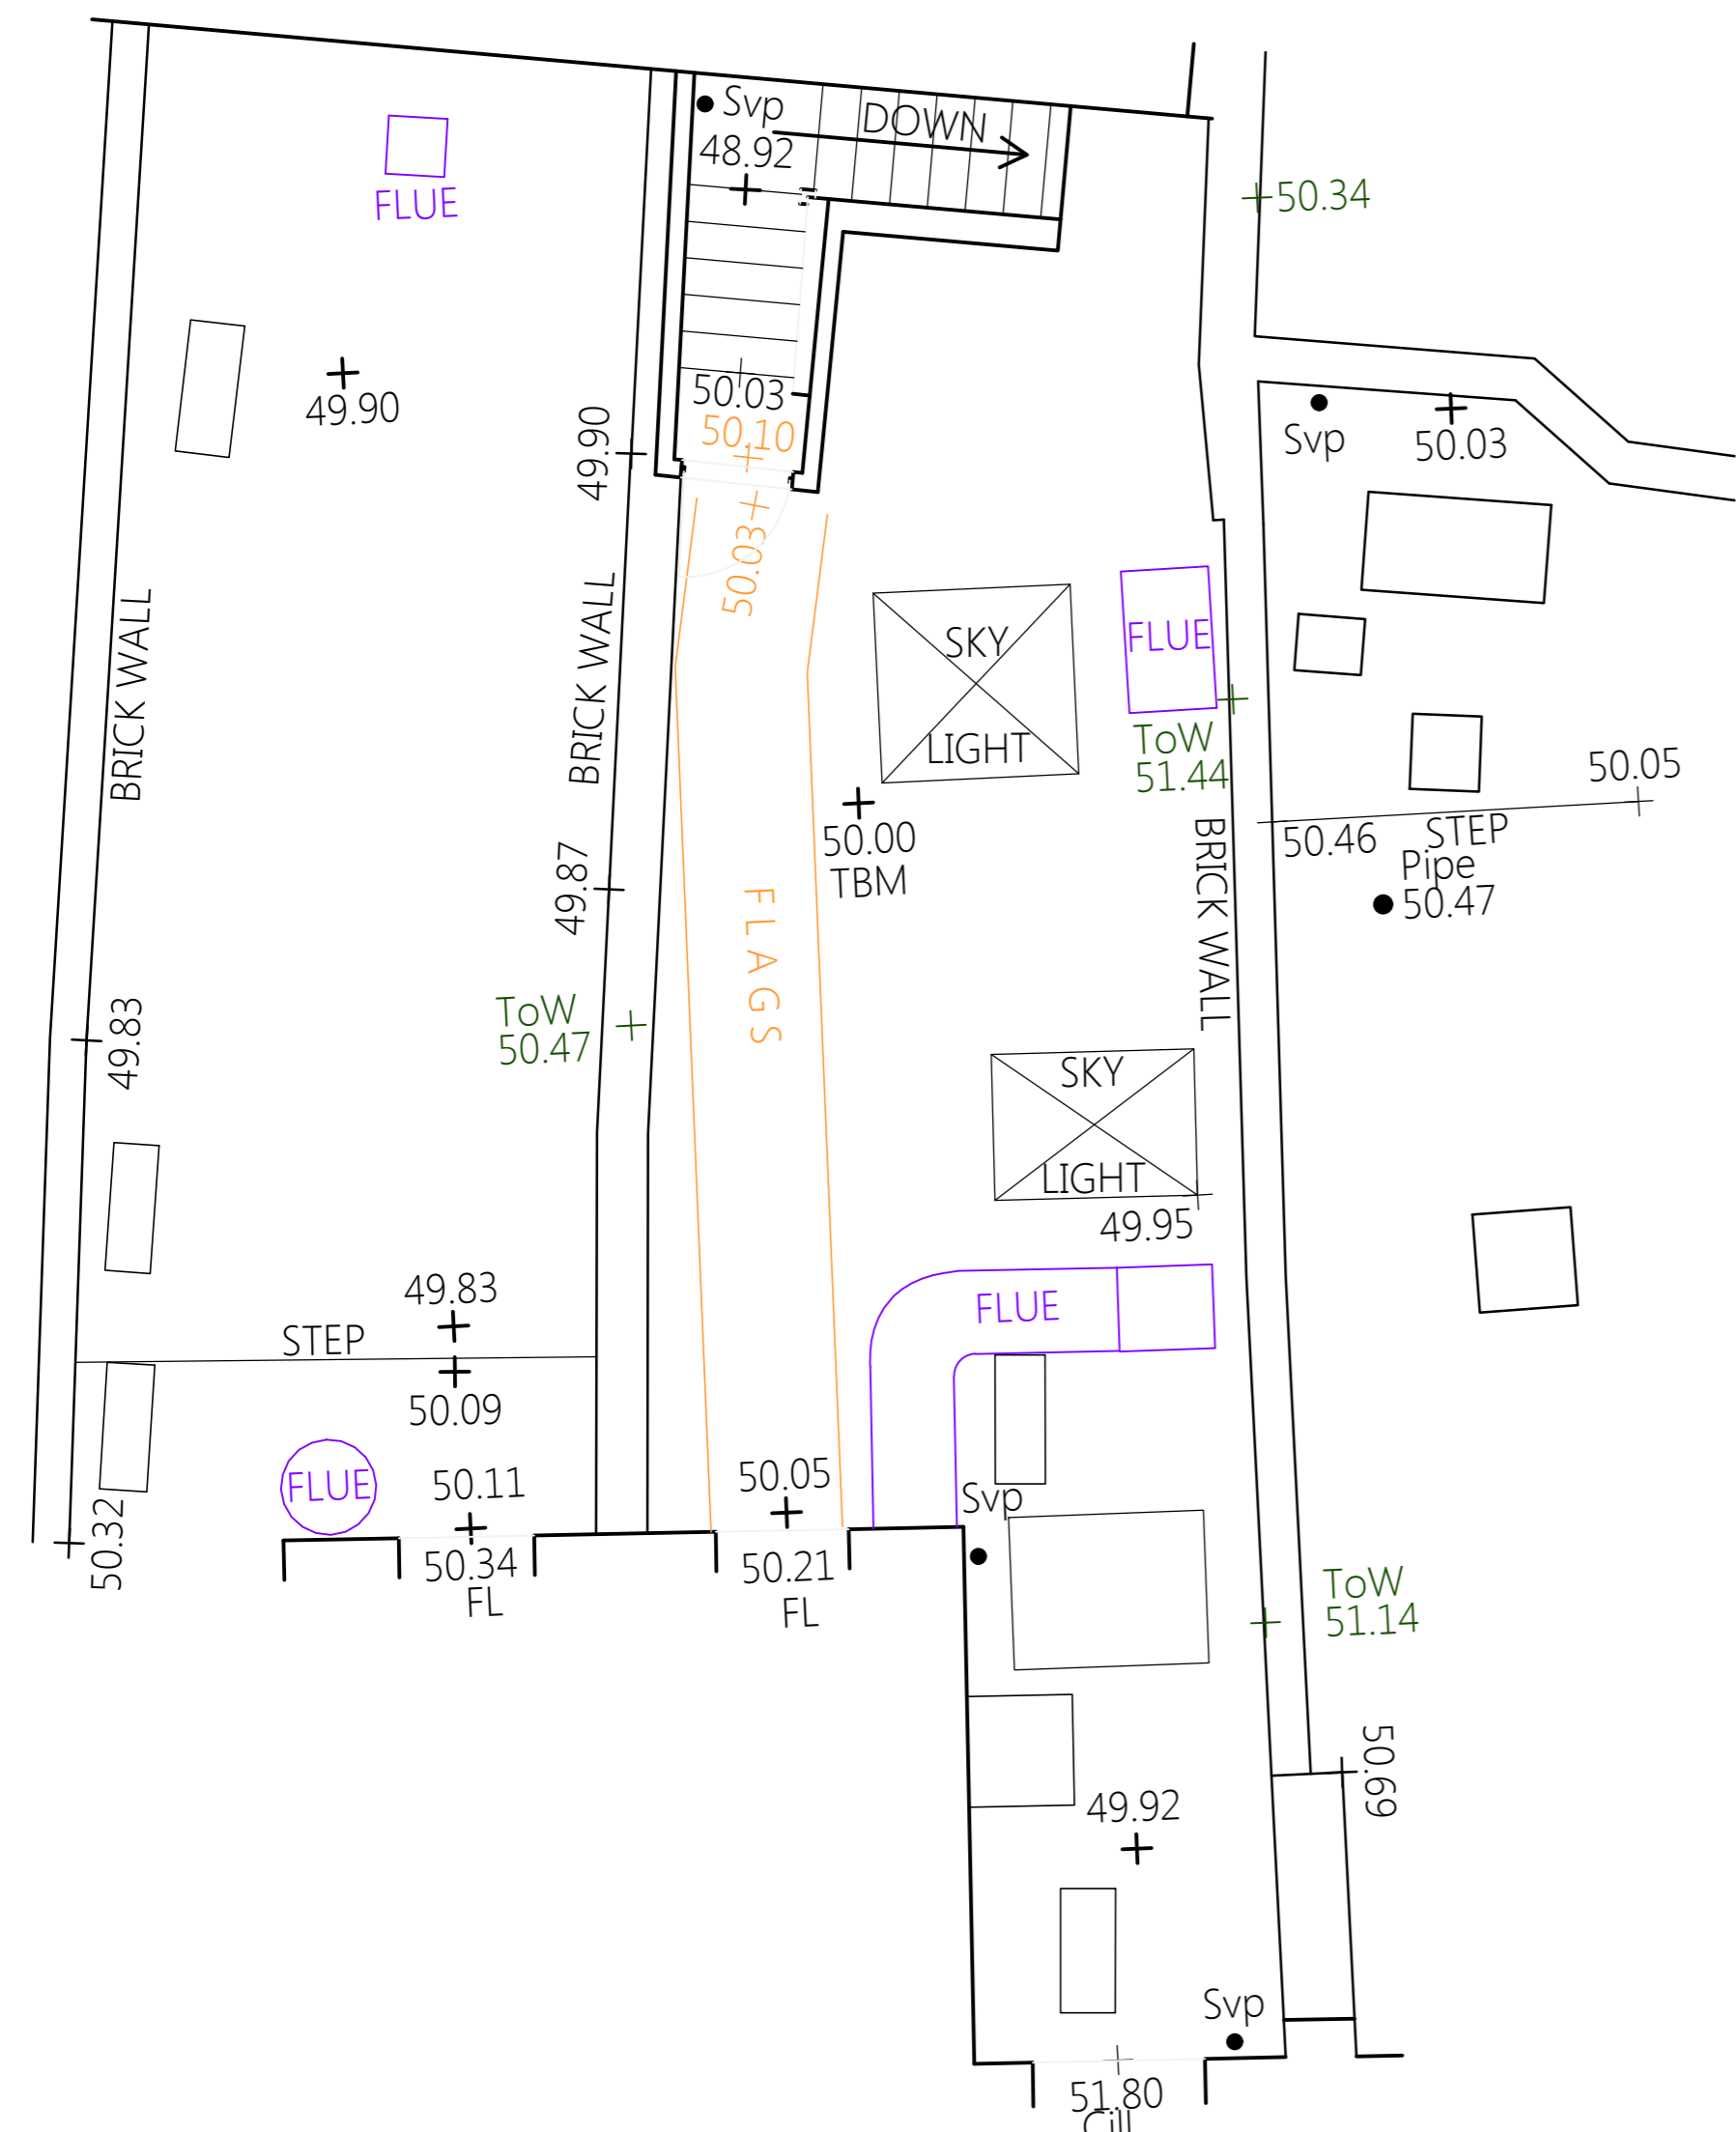

Note:
 For further mechanical details please refer to specialist contractors drawing 31715/1A

existing rear roof plan
 scale - 1:50 @ A1 / 1:100 @ A3

proposed rear roof plan
 scale - 1:50 @ A1 / 1:100 @ A3



Store Address
MORNINGTON CRESENT
 53 CAMDEN HIGH STREET
 CAMDEN
 LONDON
 NW1 7JH

Drawn By TMC	Checked By JE	Date SEPT 2016
Store No.	Scale 1:50 @A1/1:100 @A3	

Drawing No. 2016/G125	Revision
--------------------------	----------

Drawing No. 2582/G125	Revision A
--------------------------	---------------

Rev	Date	Revision
A	12.10.16	Proposed plant details noted RJS

Rev	Date	Revision

NEW HIGH STREET

Drawing Title
EXISTING & PROPOSED ROOF PLANS