


**NOTE:** FOR PROPOSED PLANT & ACOUSTIC FENCE DETAILS REFER TO HEA DWGS #: G125 & G126

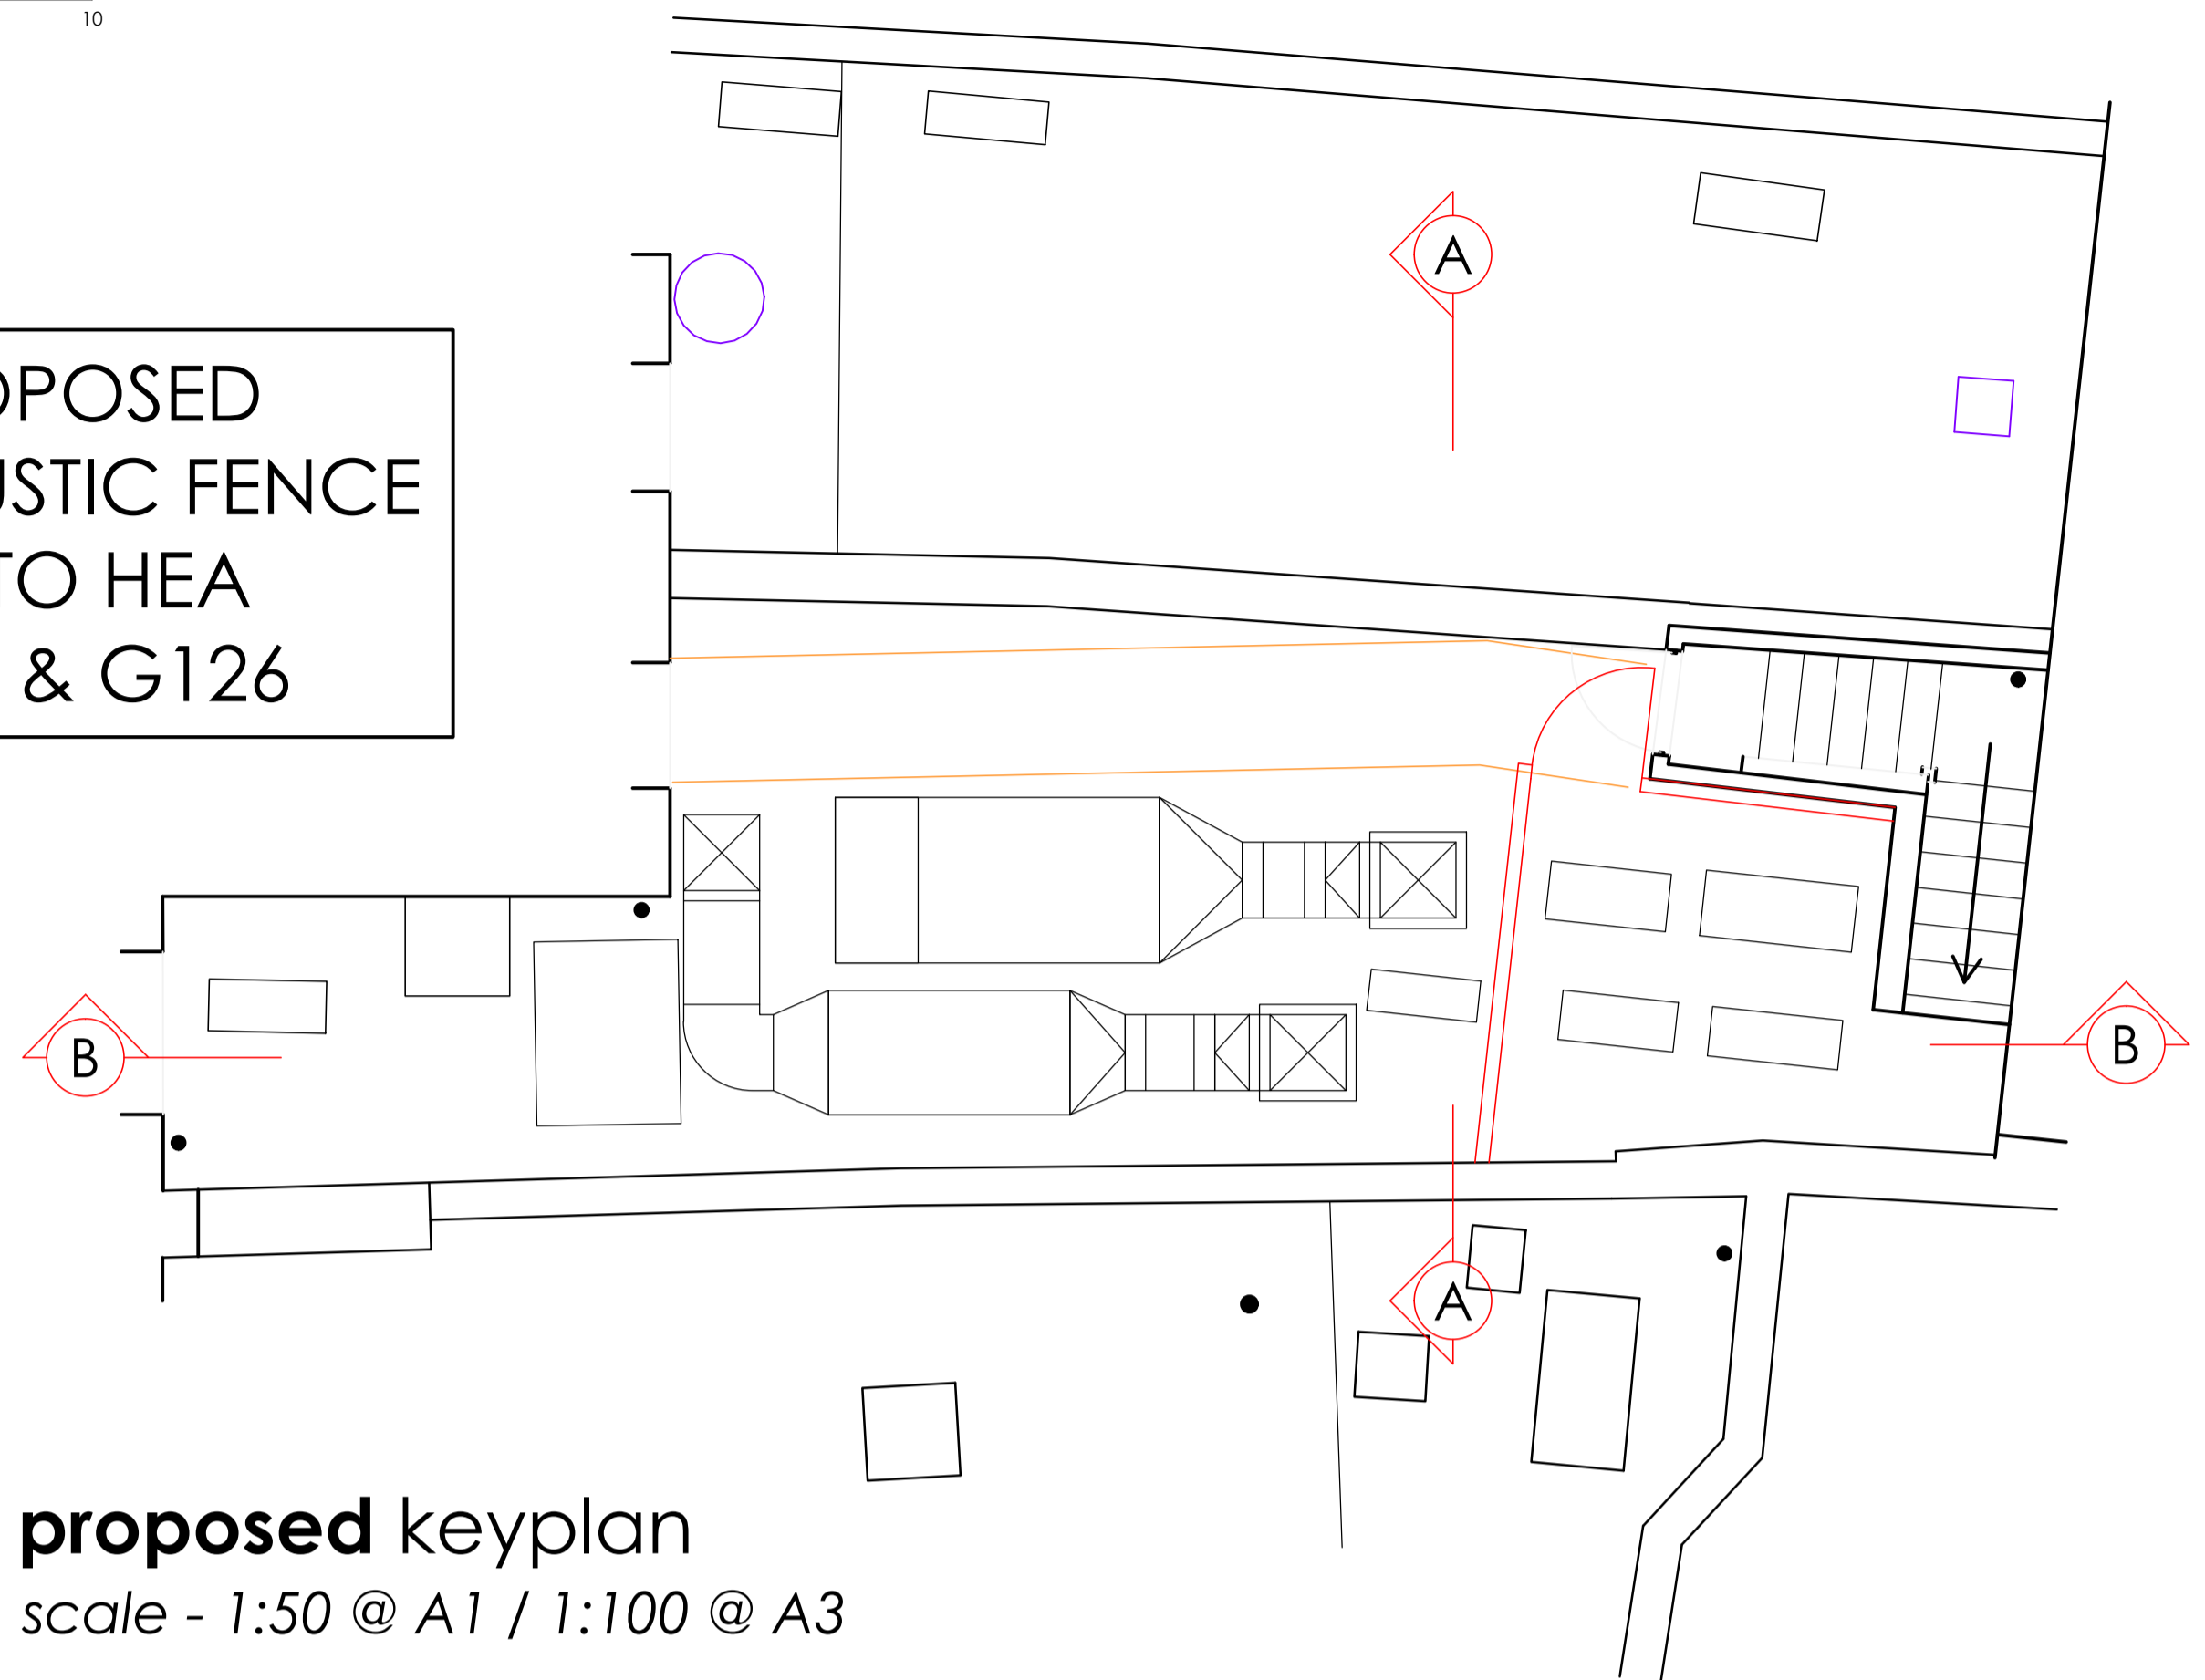

**proposed keyplan**  
scale - 1:50 @ A1 / 1:100 @ A3

**NOTE:** ELEVATIONS DRAWN UP FROM PHOTOS - SUBJECT TO SITE DIMENSION CHECK

ALL DIMENSIONS TO BE CHECKED ON SITE.  
DO NOT SCALE FROM THIS DRAWING EXCEPT FOR THE PURPOSES OF LOCAL AUTHORITY PLANNING

rev	date	description
A	27.10.16	Section labelling amended JLE

**HONE EDWARDS ASSOCIATES**  
 Design Studio  
 Millars Three  
 Southmill Road  
 Bishop's Stortford  
 Herts. CM23 3DH  
 email: firstname.lastname@honeedwards.co.uk  
 Tel: 01279 758545  
 Fax: 01279 757730




**NEW HIGH STREET**

store address  
**MORNINGTON CRESENT**  
 53 CAMDEN HIGH STREET  
 CAMDEN  
 LONDON


drawing title  
**PROPOSED REAR AND SIDE ELEVATIONS**

drawn by	checked	date
RJS	JE	SEPT 2016
store no.	scale	
	1:50 @ A1 / 1:100 @ A3	

drawing no.	revision
0000/2016/G212	
HEA drawing no.	revision
2582/G212	A

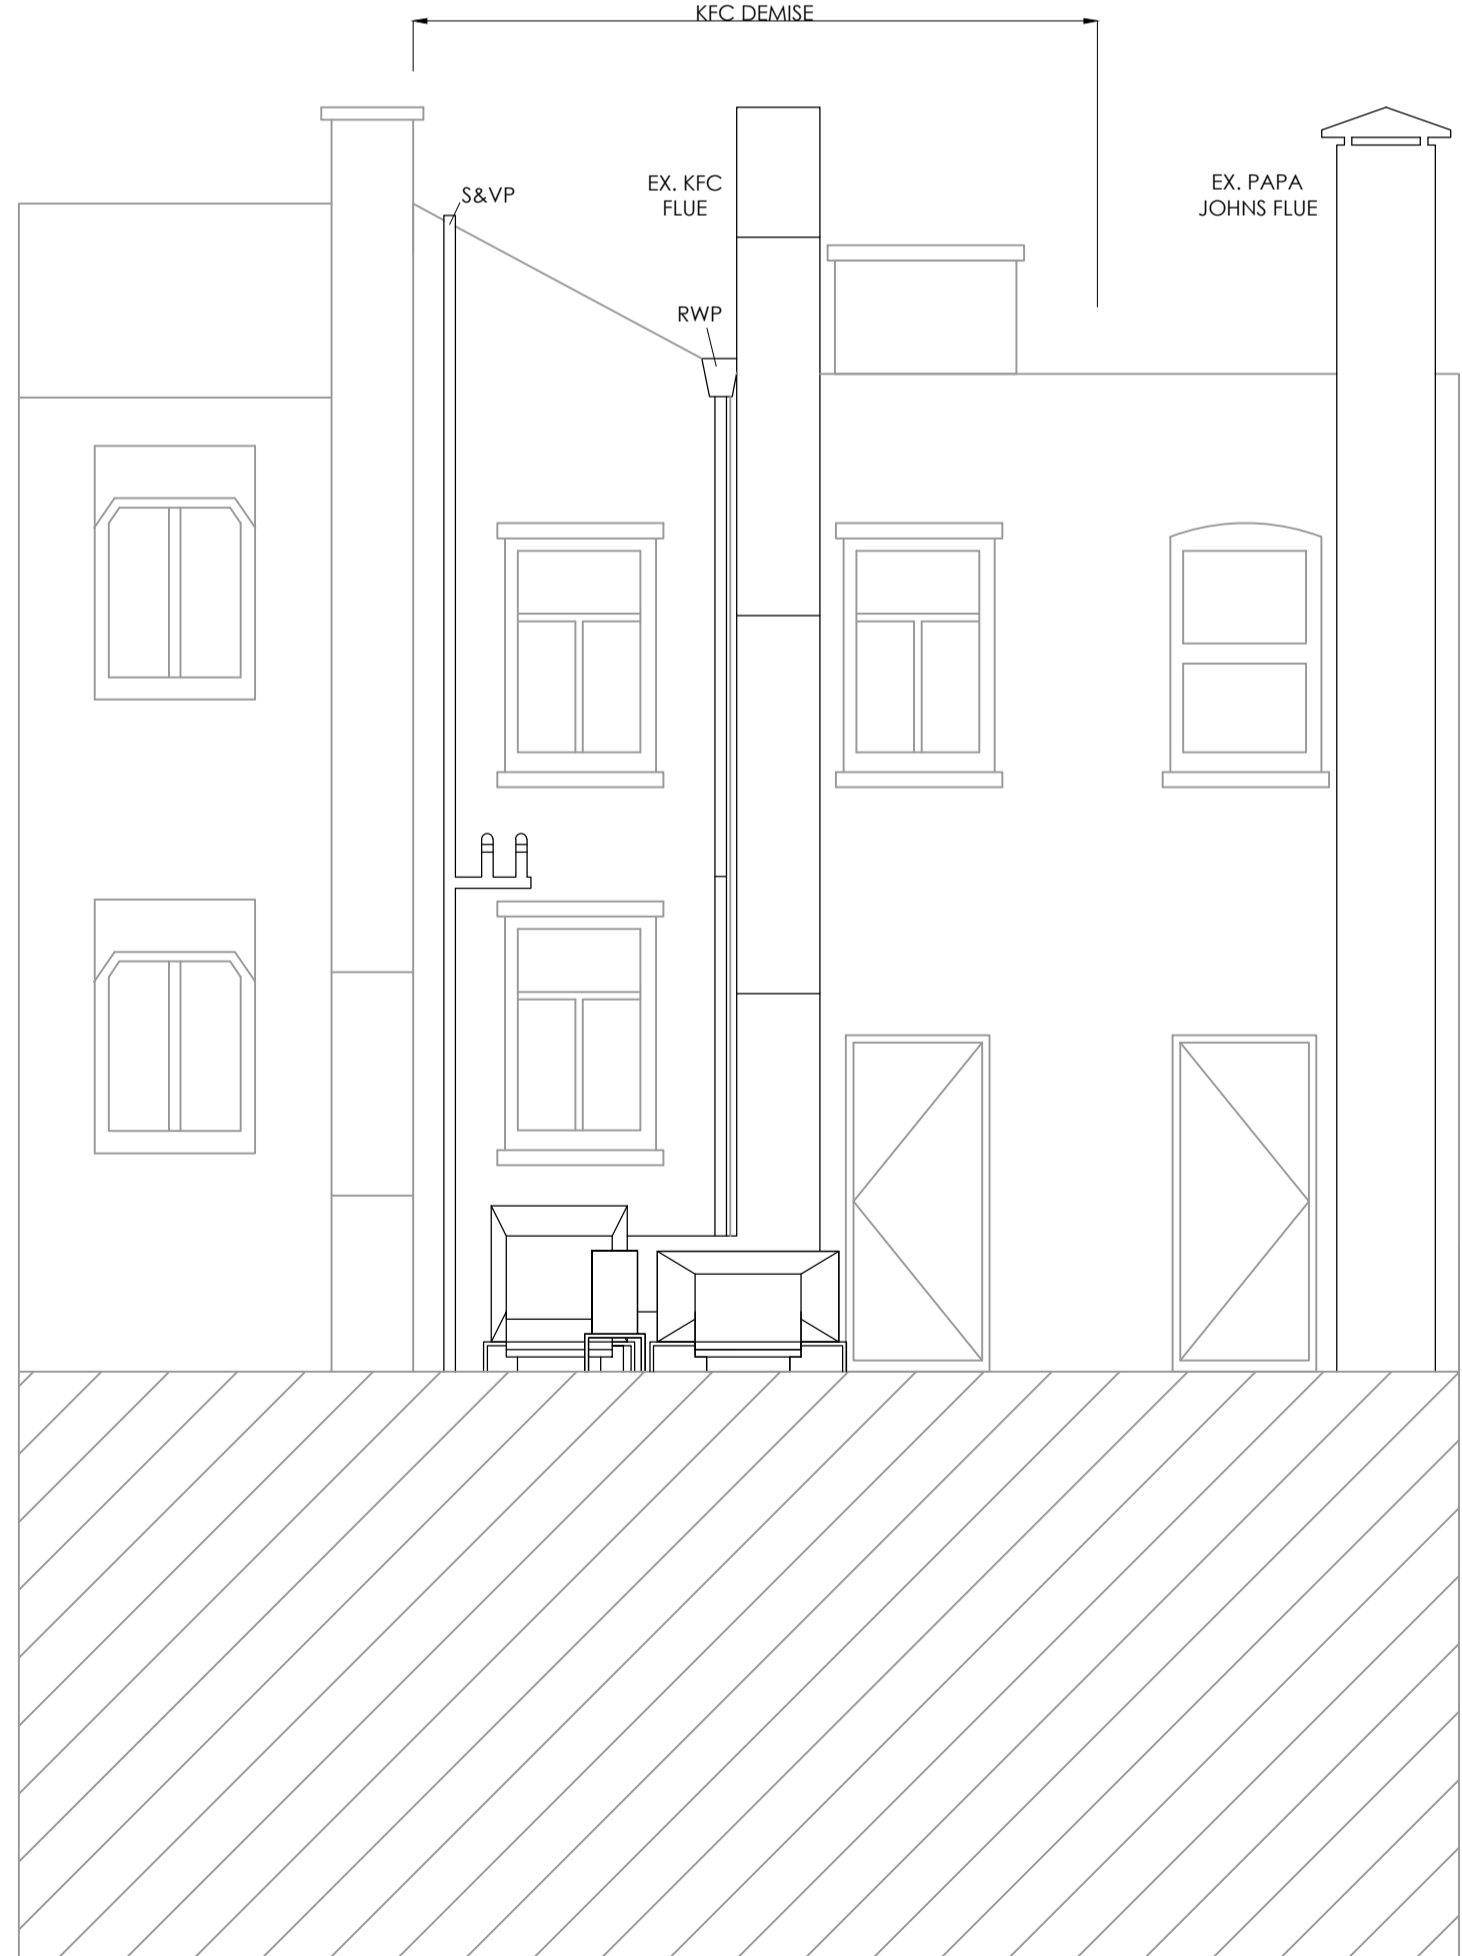

**proposed rear elevation A-A**  
scale - 1:50 @ A1 / 1:100 @ A3

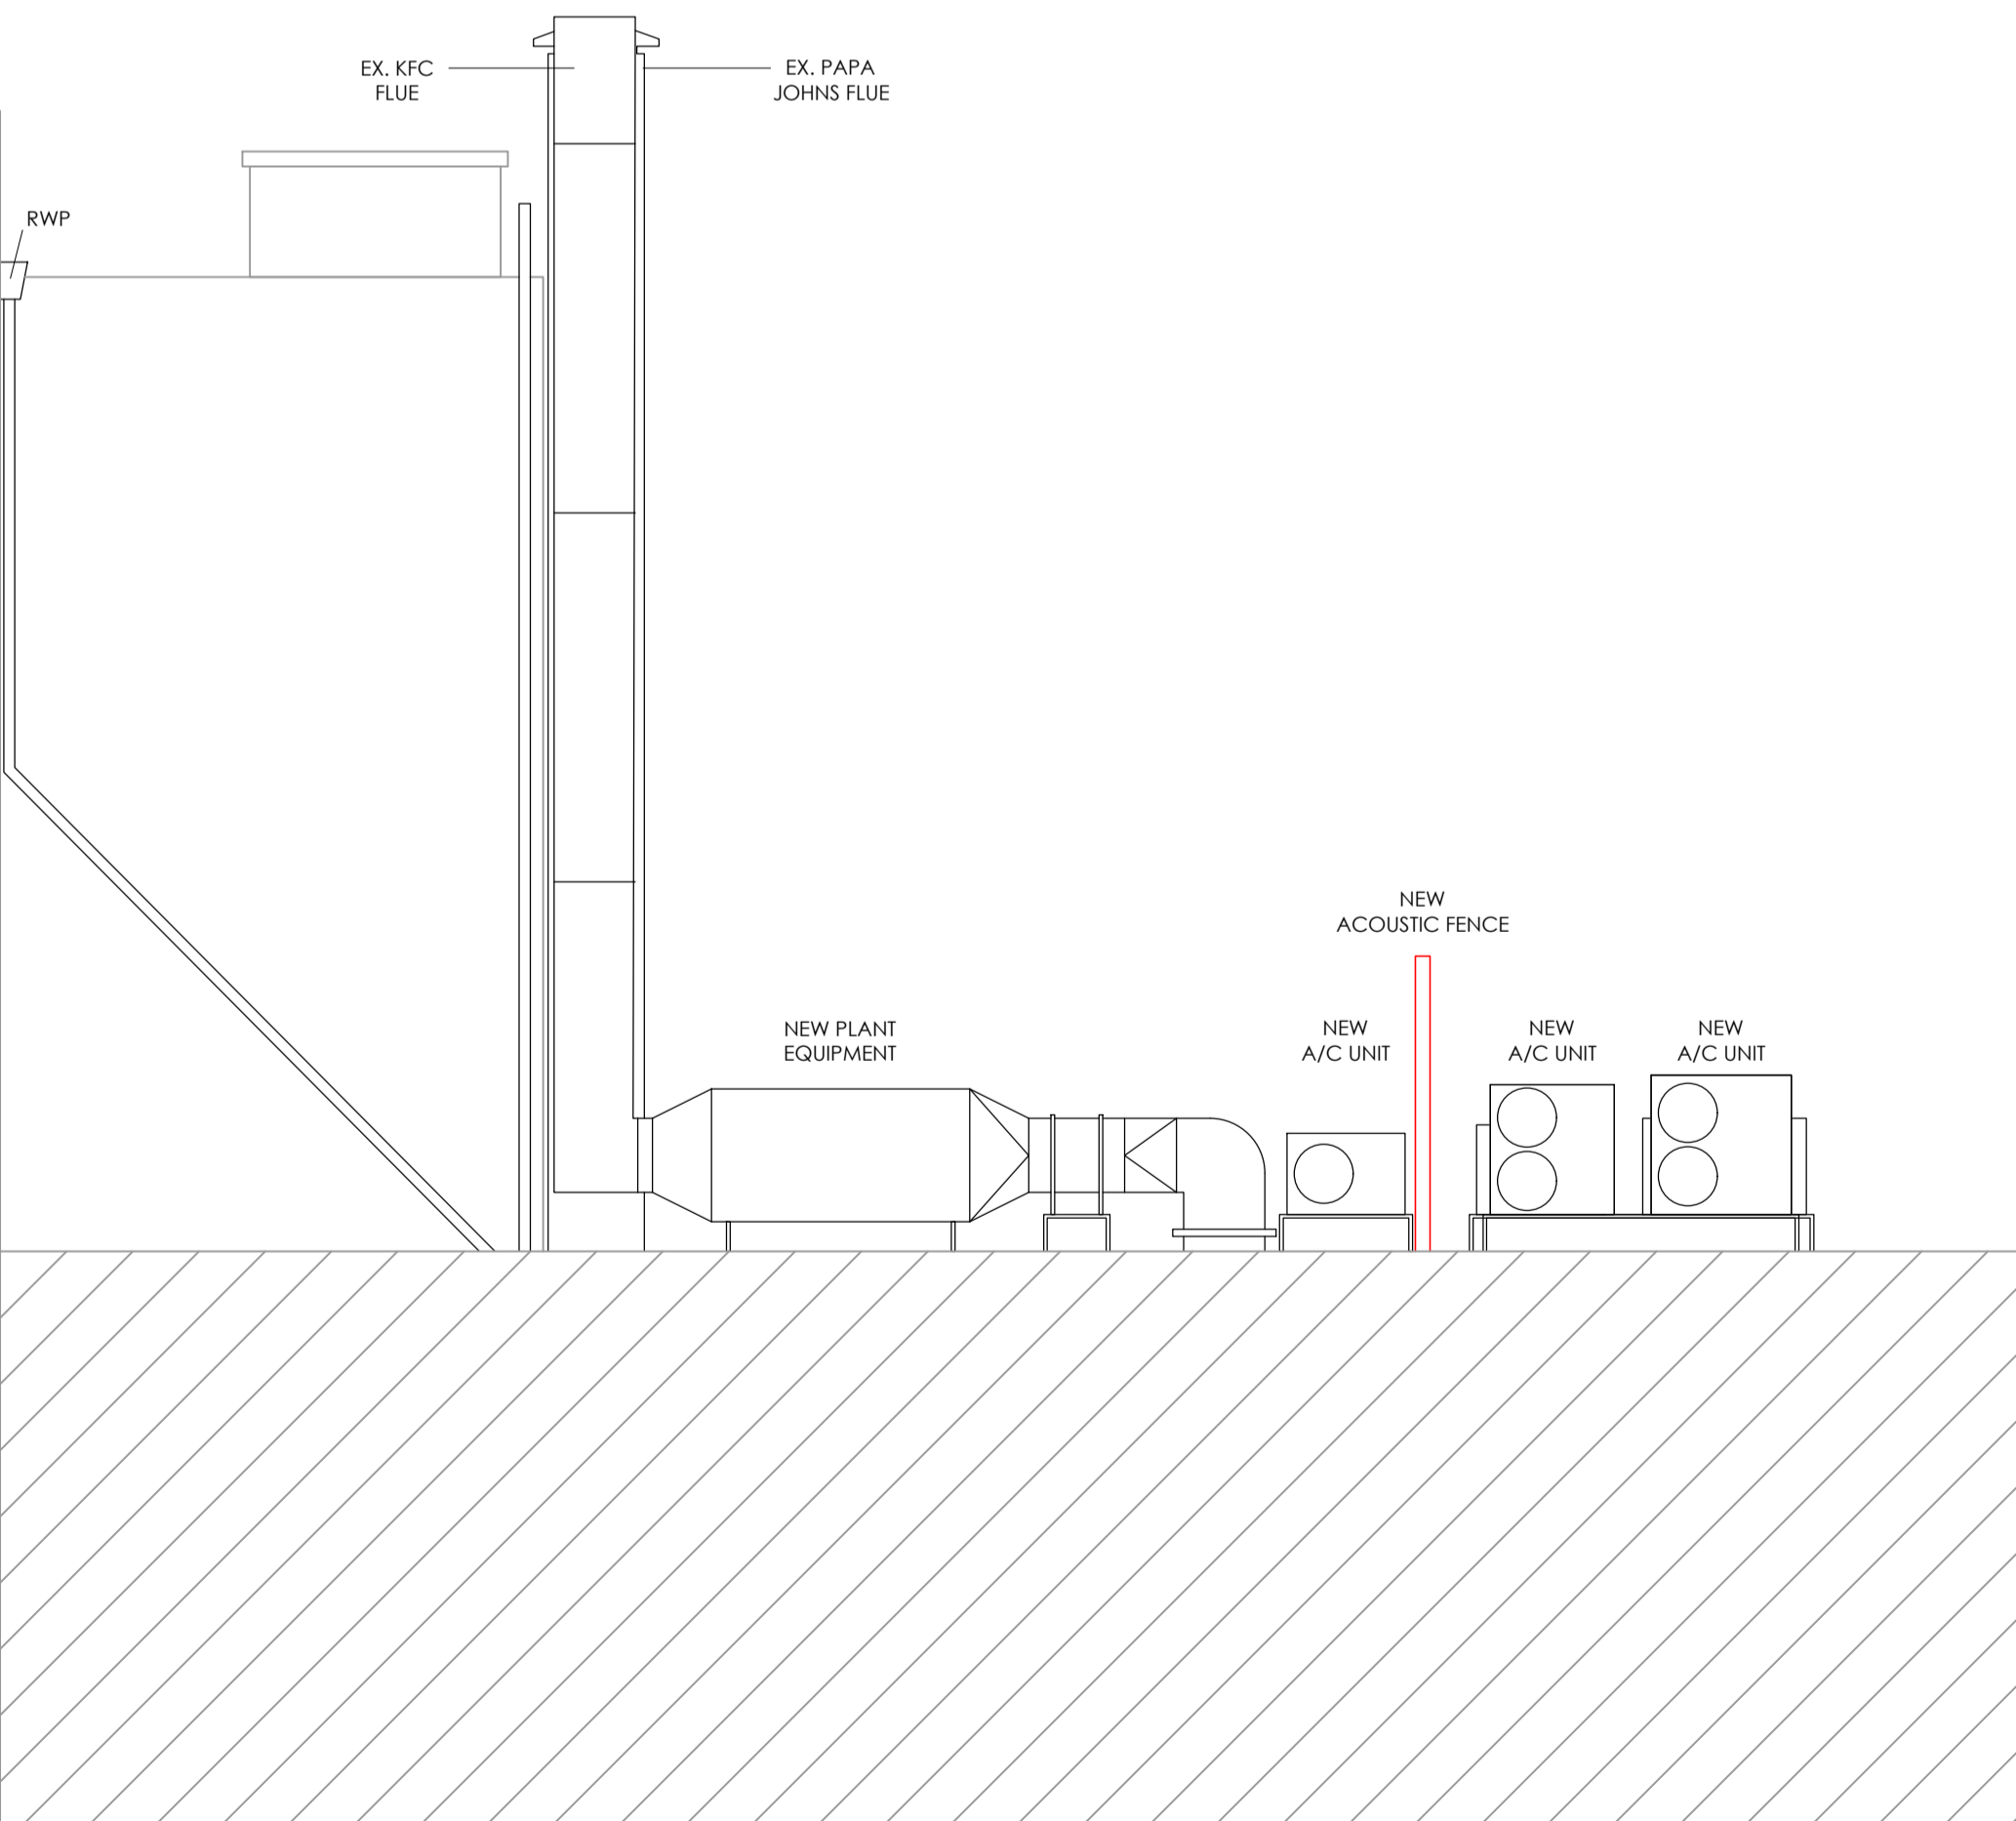

**proposed side elevation B-B**  
scale - 1:50 @ A1 / 1:100 @ A3