



SITE LOCATION PLAN 1:1250

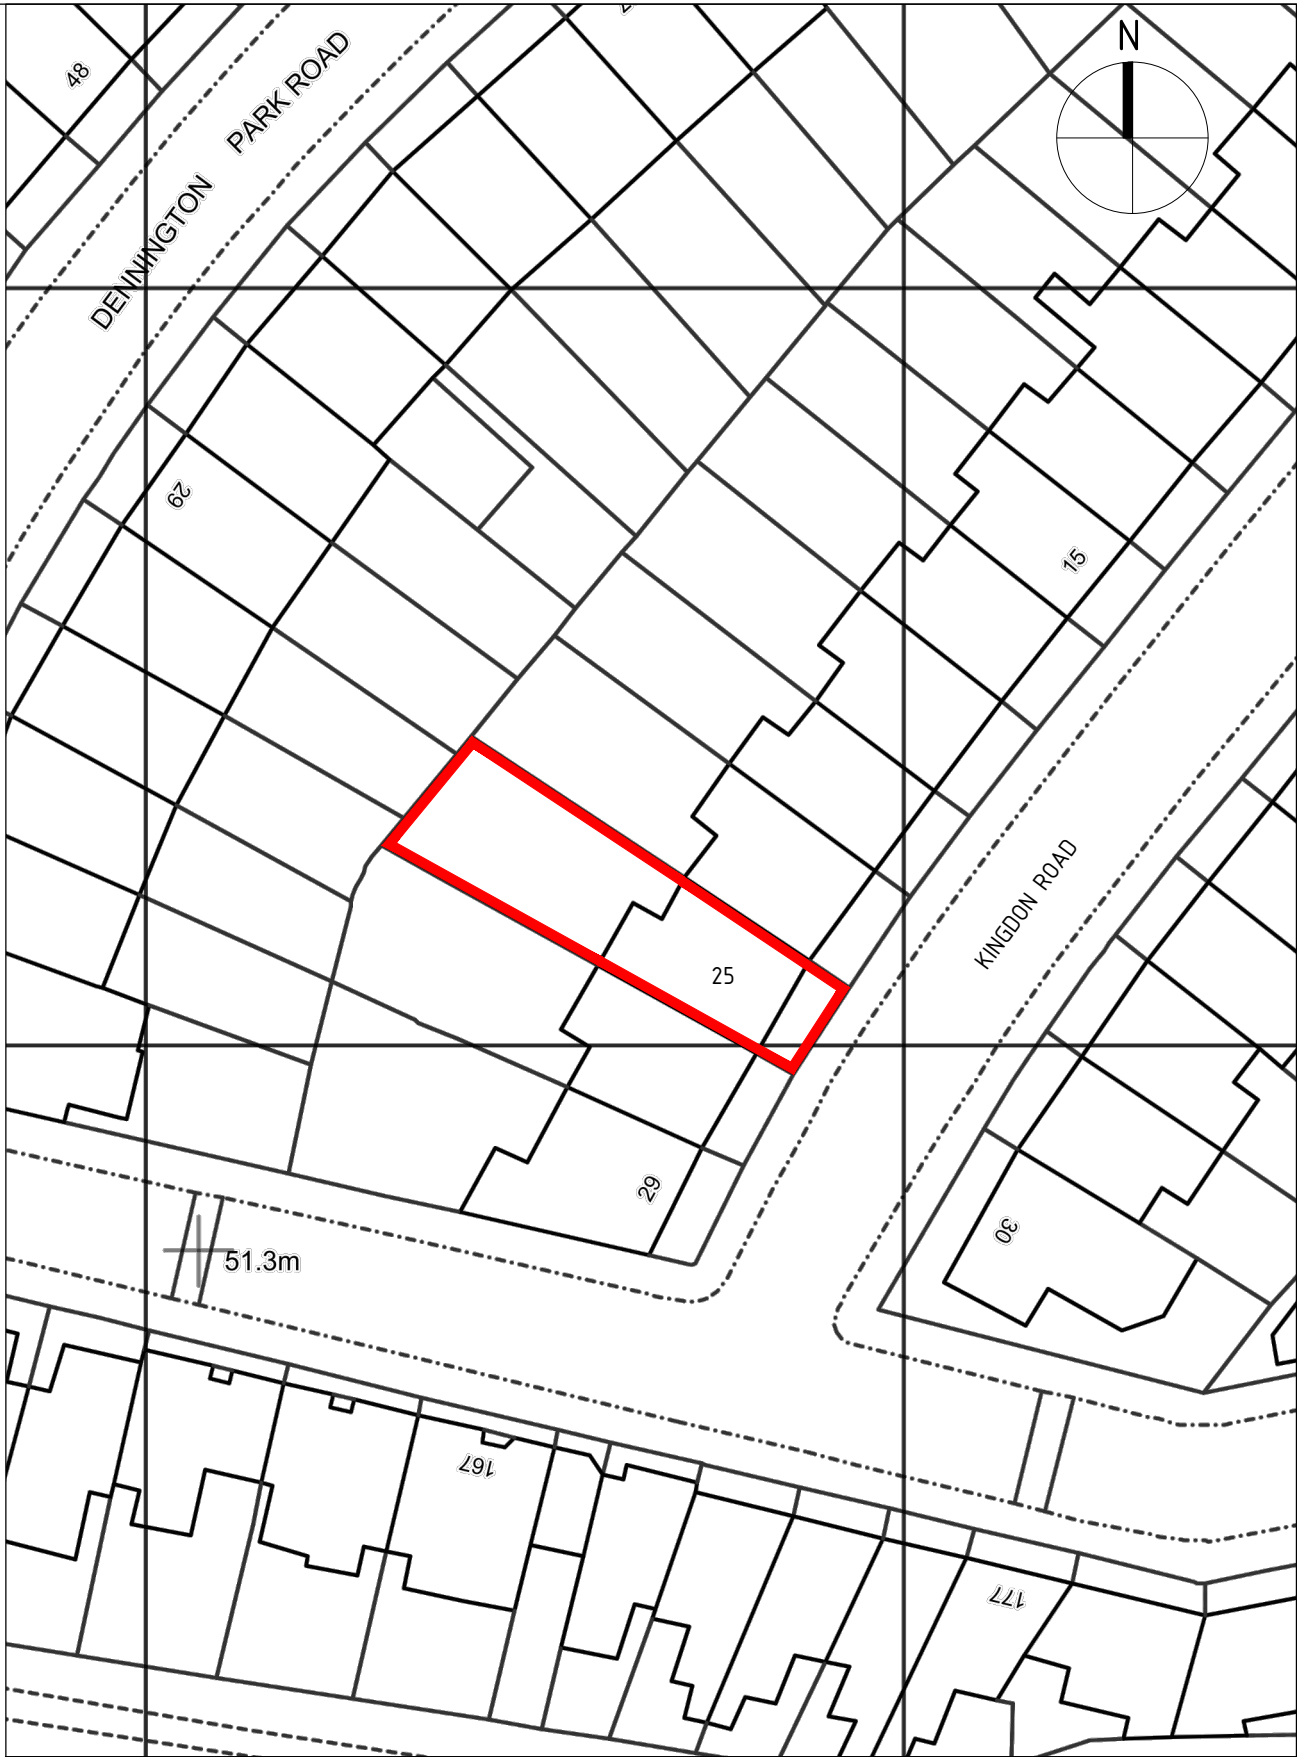

BLOCK PLAN 1:500

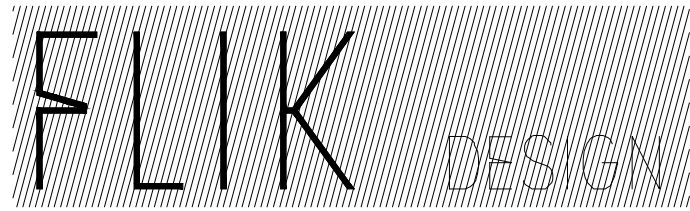


info@flikdesign.co.uk  
www.flikdesign.co.uk  
Flik Design ltd architectural services


PROJECT ADDRESS: GARDEN FLAT, 25 KINGDON ROAD, NW6	SITE LOCATION AND BLOCK PLANS			REVISION: -  ●
	DRAWING NO: 15_106(EXI)100	DWG FILE: 15_106(EXI)100-300		
CLIENT NAME:	PROJECT STAGE: PLANNING	DRAWN: PZ		
	VERSION: -	SCALE: 1:1250, 1:500	SIZE: A3	DATE: FEB 2016

THIS DRAWING AND DESIGN IS THE PROPERTY OF FLIK DESIGN LTD AND MUST NOT BE ISSUED, LOANED OR COPIED WITHOUT WRITTEN CONSENT

NOTE:  
NOT FOR CONSTRUCTION  
PLANNING PURPOSES ONLY

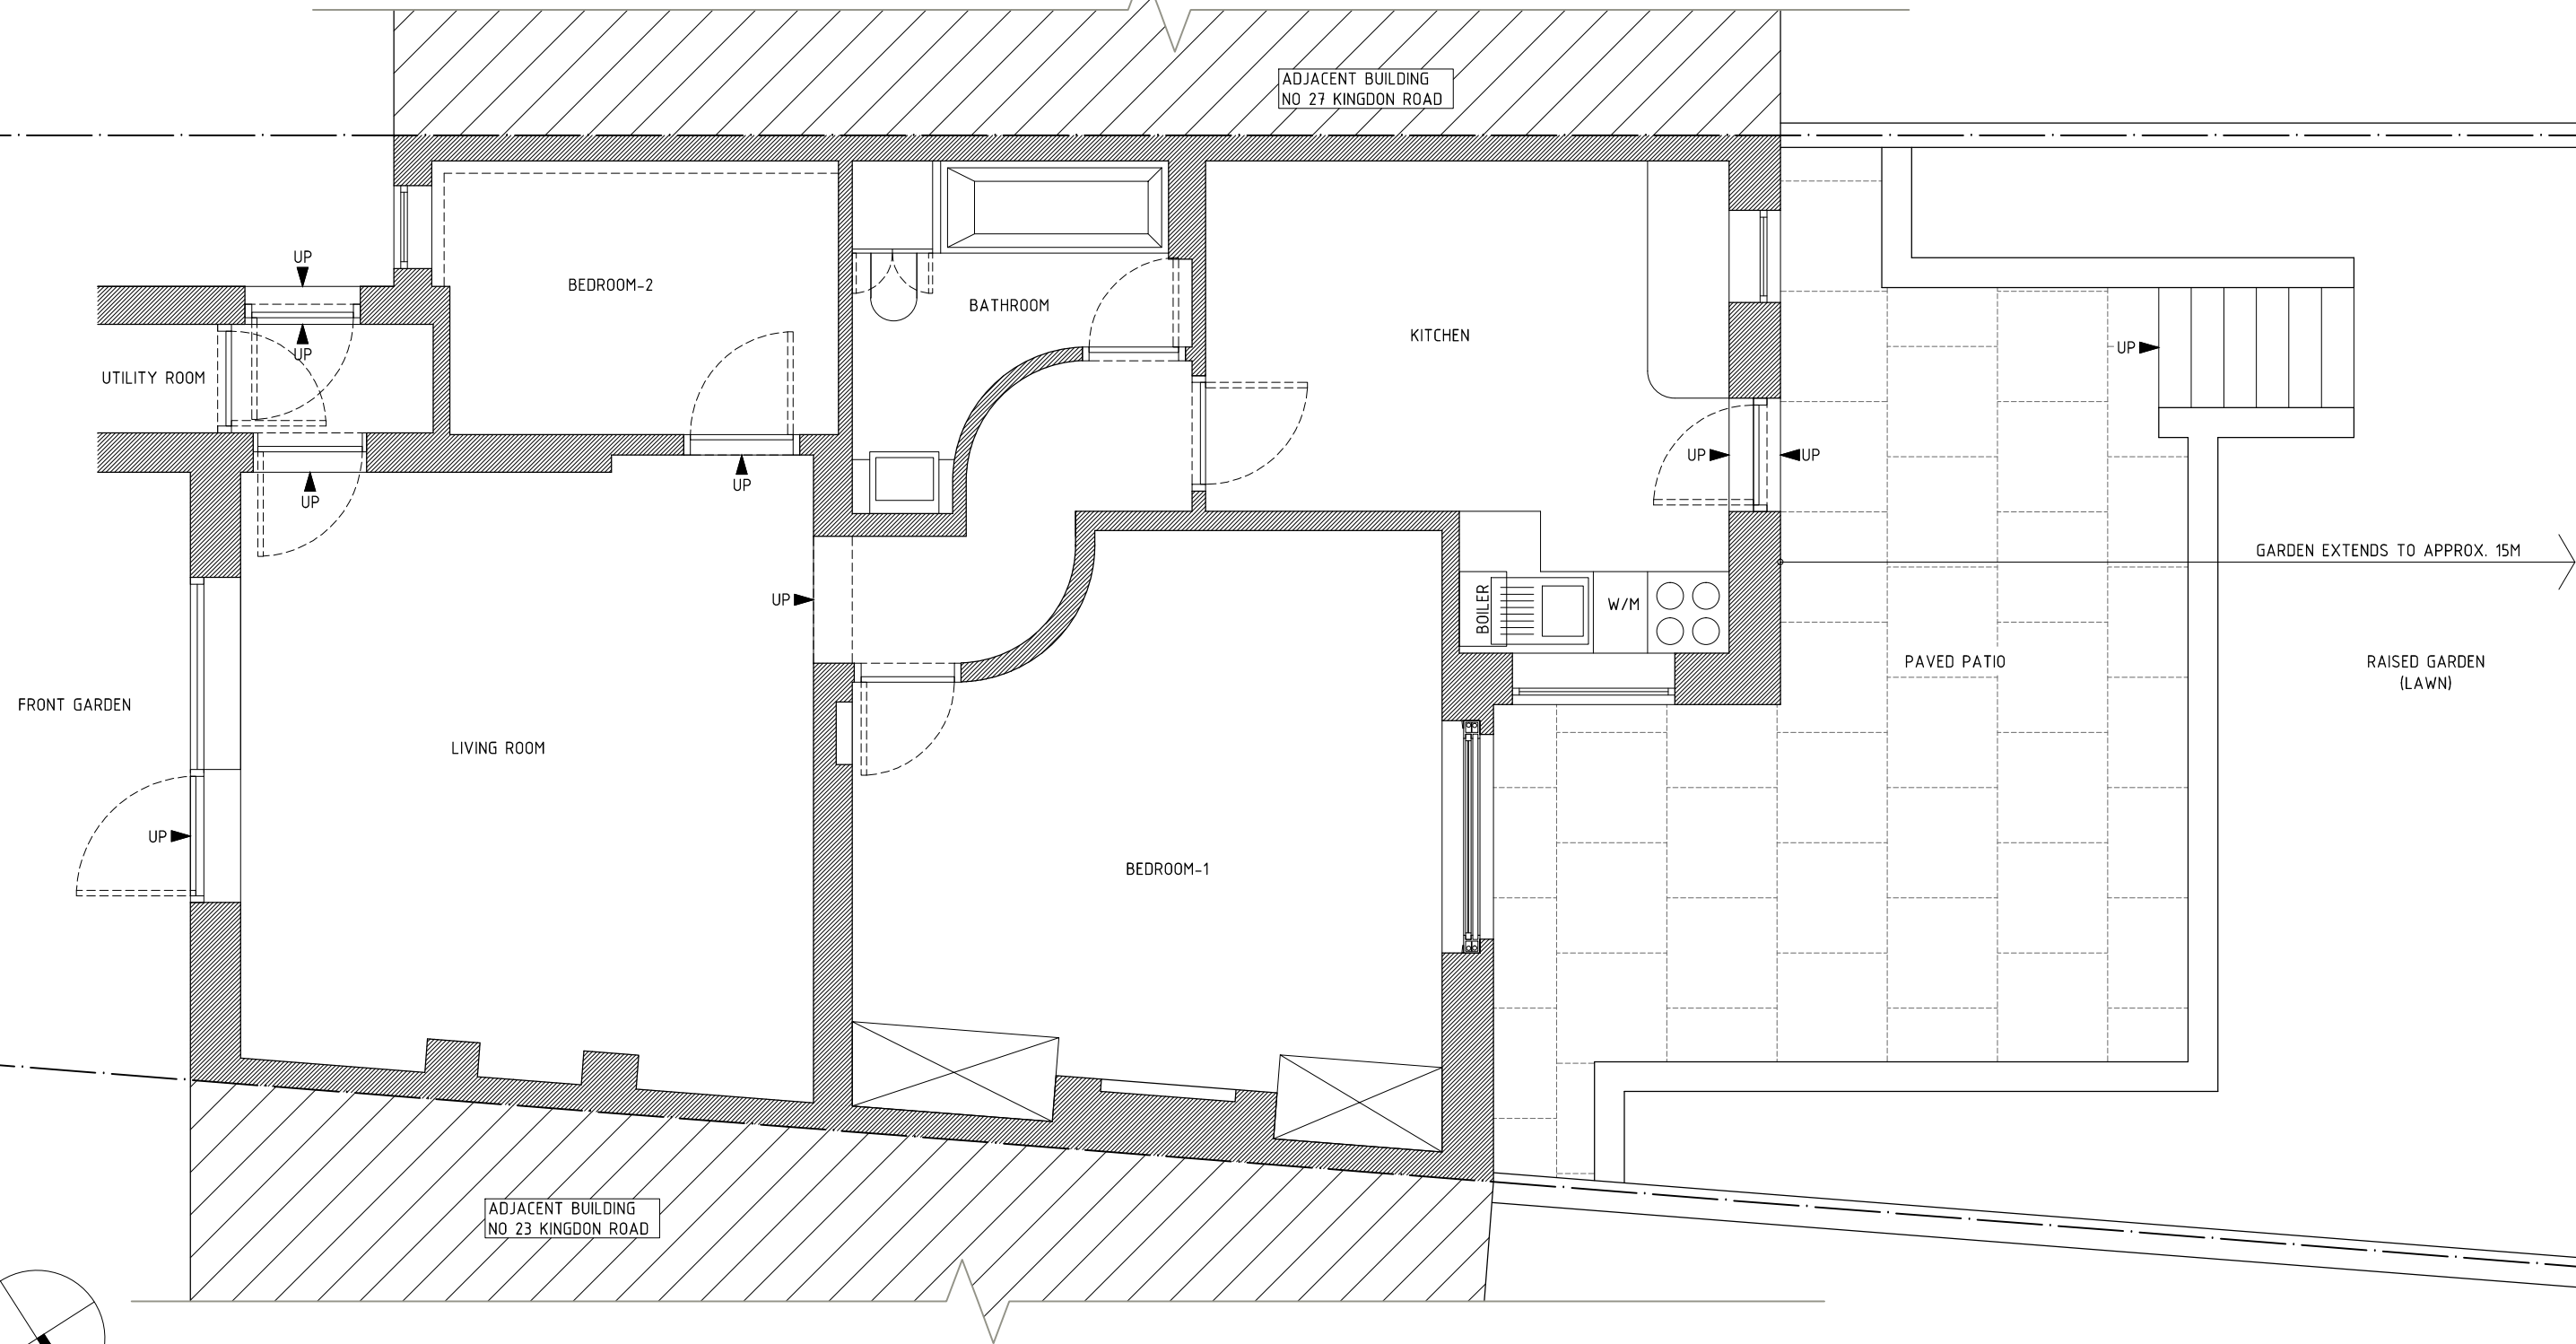

EXISTING LOWER GROUND FLOOR PLAN

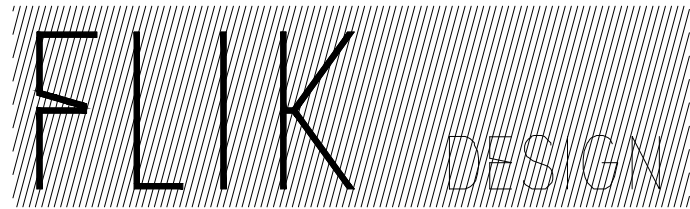

info@flikdesign.co.uk  
www.flikdesign.co.uk  
Flik Design Ltd architectural services


PROJECT ADDRESS: GARDEN FLAT, 25 KINGDON ROAD, NW6	EXISTING LOWER GROUND FLOOR PLAN			REVISION: FEB 2016  <b>B</b>
	DRAWING NO: 15_106(EXI)101	DWG FILE: 15_106(EXI)100-300		
CLIENT NAME:	PROJECT STAGE: PLANNING	DRAWN: PZ		
	VERSION: -	SCALE: 1:50	SIZE: A3	DATE: OCT 2015

THIS DRAWING AND DESIGN IS THE PROPERTY OF FLIK DESIGN LTD AND MUST NOT BE ISSUED, LOANED OR COPIED WITHOUT WRITTEN CONSENT

NOTE:  
NOT FOR CONSTRUCTION  
PLANNING PURPOSES ONLY



EXISTING REAR ELEVATION

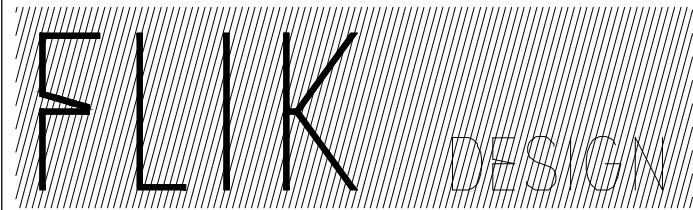

PROJECT ADDRESS: GARDEN FLAT, 25 KINGDON ROAD, NW6	EXISTING REAR ELEVATION			REVISION: FEB 2016  B
	DRAWING NO: 15_106(EXI)201	DWG FILE: 15_106(EXI)100-300		
CLIENT NAME:	PROJECT STAGE: PLANNING	DRAWN: PZ		
	VERSION: -	SCALE: 1:50	SIZE: A3	DATE: OCT 2015



NOTE:  
NOT FOR CONSTRUCTION  
PLANNING PURPOSES ONLY



EXISTING MASONRY AND TIMBER GARDEN WALL ON A BOUNDARY WITH NO 27 KINGDON ROAD, APPROX HEIGHT 3.6M




EXISTING MASONRY AND TIMBER GARDEN WALL ON A BOUNDARY WITH NO 23 KINGDON ROAD, APPROX HEIGHT 3.6M




EXISTING MASONRY AND TIMBER GARDEN WALL ON A BOUNDARY WITH NO 27 KINGDON ROAD. APPROX HEIGHT 3.6M

MATERIALS

- 01 - EXISTING LONDON STOCK BRICKS
- 02 - EXISTING TIMBER WINDOWS / DOOR
- 03 - RENDERED MASONRY WALL
- 04 - PROPOSED LONDON STOCK BRICKS TO MATCH EXISTING
- 05 - PROPOSED POWDER COATED ALUMINIUM WINDOWS
- 06 - PROPOSED GREEN ROOF SYSTEM

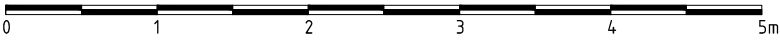

EXISTING SIDE ELEVATION

	PROJECT ADDRESS: GARDEN FLAT, 25 KINGDON ROAD, NW6		EXISTING SIDE ELEVATION		REVISION: FEB 2016  <b>B</b>	
			DRAWING NO: 15_106(EXI)202	DWG FILE: 15_106(EXI)100-300		
	CLIENT NAME:	PROJECT STAGE: PLANNING		DRAWN: PZ		DATE: OCT 2015
				VERSION: -	SCALE: 1:50 SIZE: A3	