




NOTE:
NOT FOR CONSTRUCTION
PLANNING PURPOSES ONLY

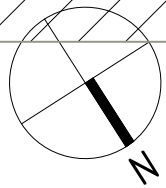

- EXISTING BUILDING OUTLINE

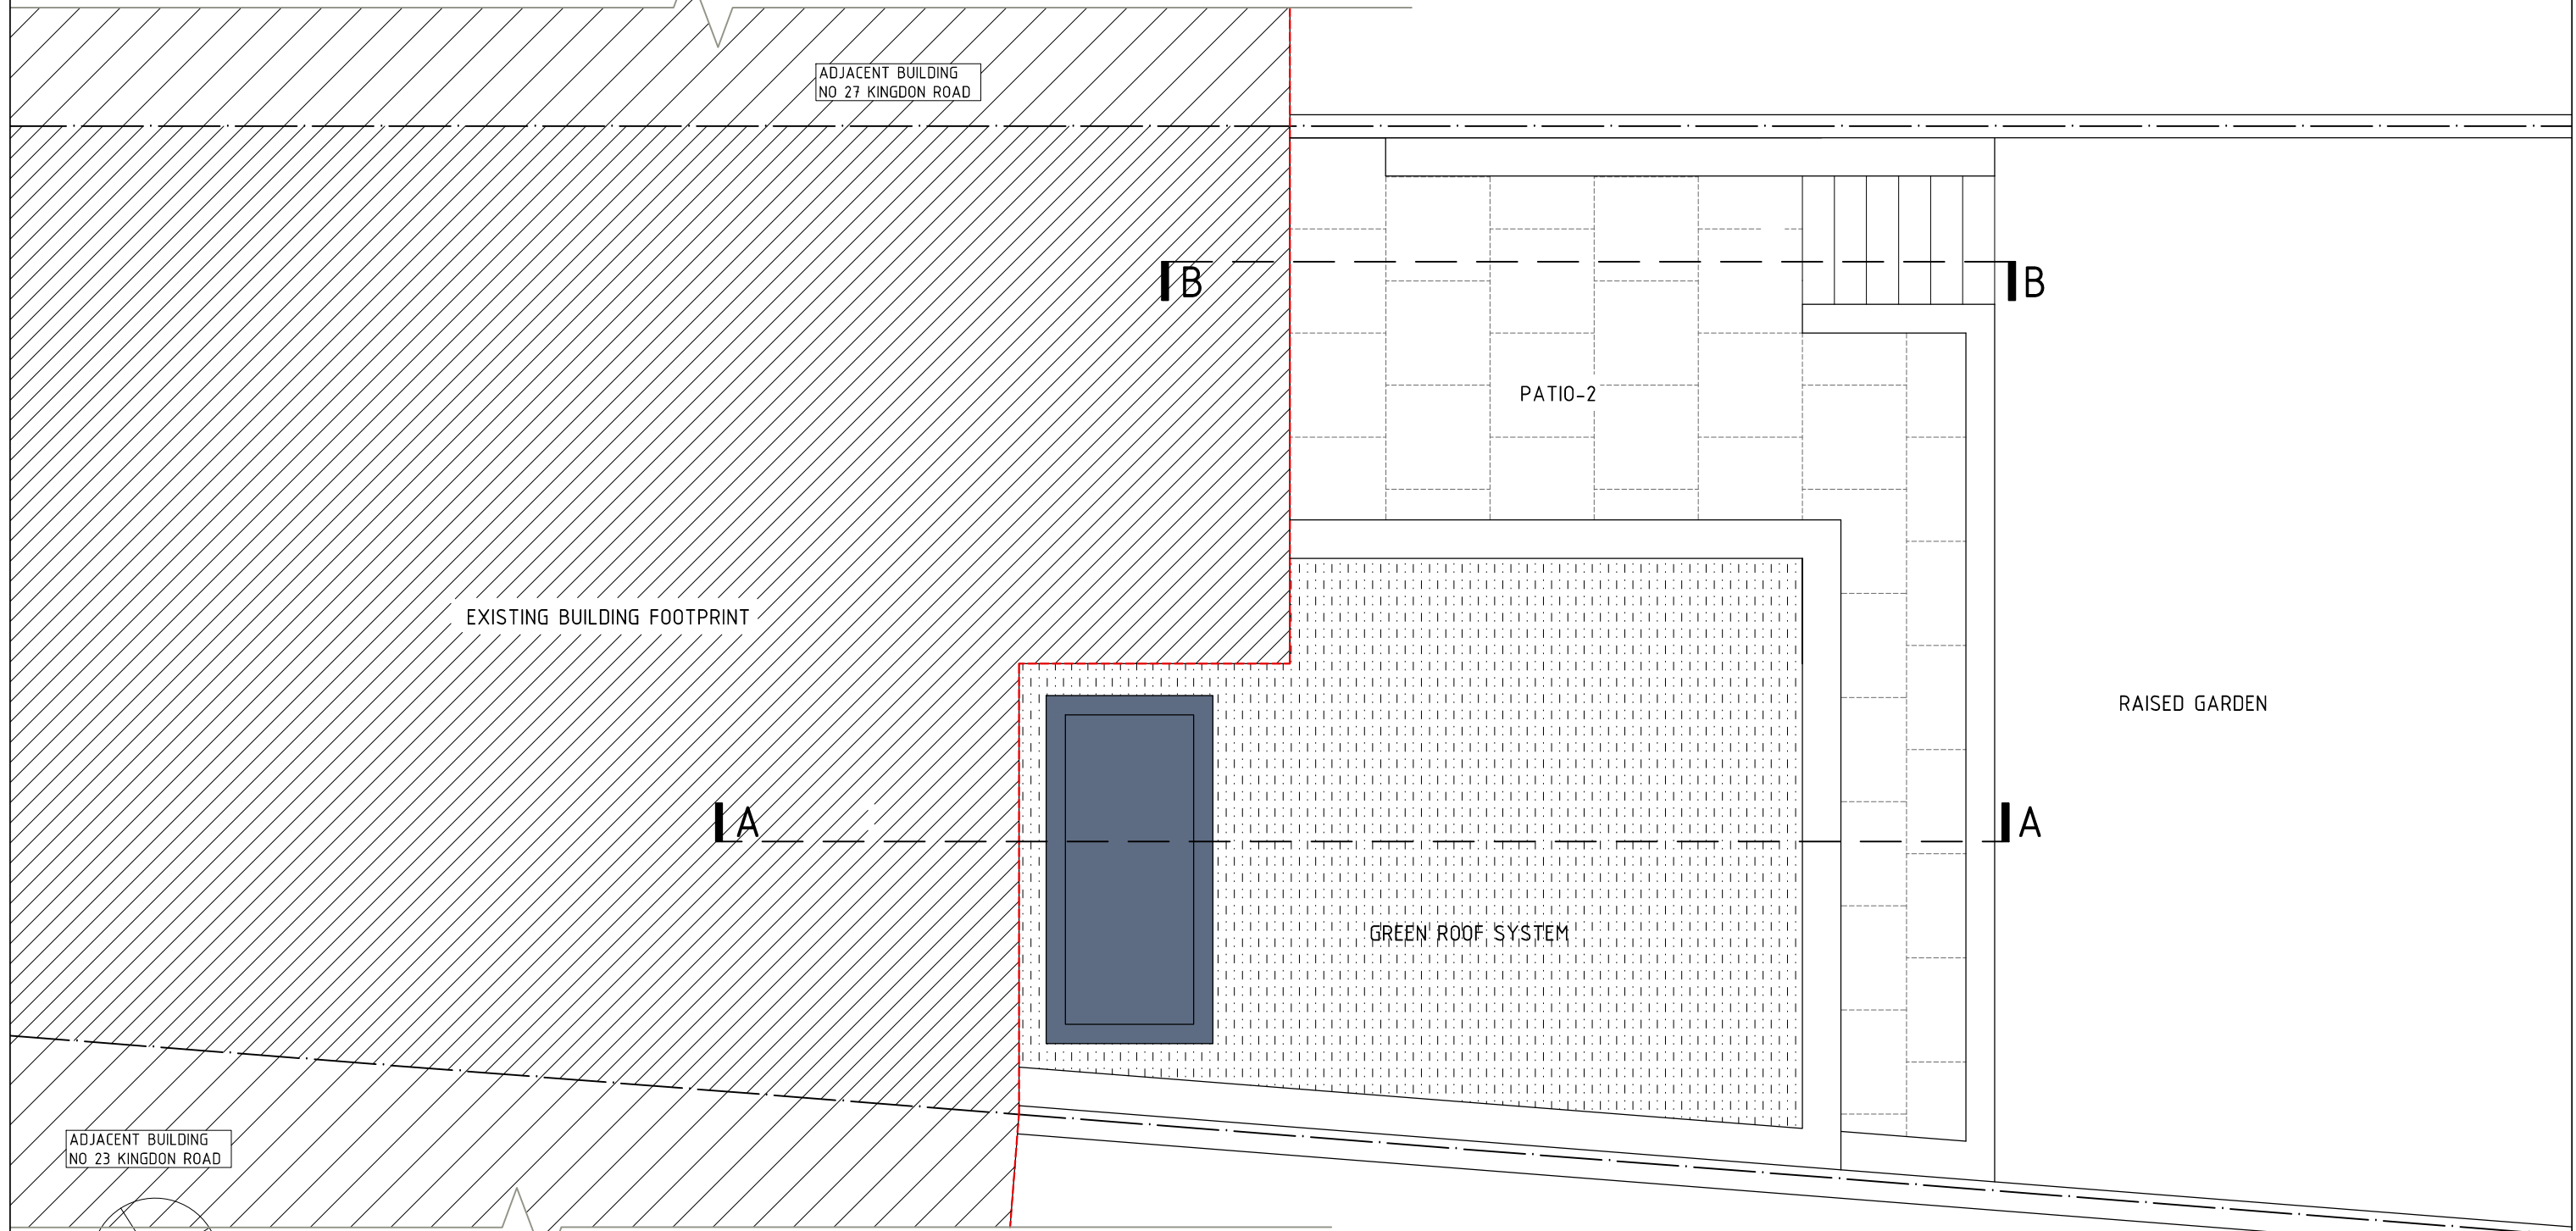

PROPOSED EXTENSION ROOF PLAN

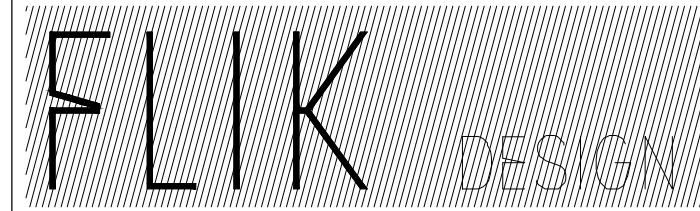

info@flikdesign.co.uk
www.flikdesign.co.uk
Flik Design Ltd architectural services


PROJECT ADDRESS: GARDEN FLAT, 25 KINGDON ROAD, NW6	PROPOSED EXTENSION ROOF PLAN		REVISION: NOV 2016 B	
	DRAWING NO: 15_106(PLA)102	DWG FILE: 15_106(PLA)100-300		
	CLIENT NAME:	PROJECT STAGE: PLANNING		DRAWN: PZ
	VERSION: 02	SCALE: 1:50	SIZE: A3	DATE: FEB 2016

THIS DRAWING AND DESIGN IS THE PROPERTY OF FLIK DESIGN LTD AND MUST NOT BE ISSUED, LOANED OR COPIED WITHOUT WRITTEN CONSENT

NOTE:
NOT FOR CONSTRUCTION
PLANNING PURPOSES ONLY



PROPOSED REAR ELEVATION

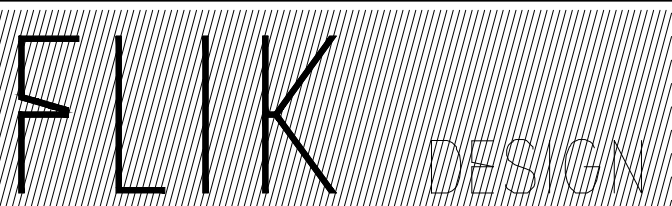

PROJECT ADDRESS:
GARDEN FLAT,
25 KINGDON ROAD, NW6

CLIENT NAME:

PROPOSED REAR ELEVATION

DRAWING NO: 15_106(PLA)201

PROJECT STAGE: PLANNING

VERSION: 02

DWG FILE: 15_106(EXI)100-300

DRAWN: PZ

SCALE: 1:50

SIZE: A3

REVISION: NOV 2016

B

DATE: FEB 2016

THIS DRAWING AND DESIGN IS THE PROPERTY OF FLIK DESIGN LTD AND MUST NOT BE ISSUED, LOANED OR COPIED WITHOUT WRITTEN CONSENT


NOTE:
NOT FOR CONSTRUCTION
PLANNING PURPOSES ONLY



EXISTING MASONRY AND TIMBER GARDEN WALL ON A BOUNDARY WITH NO 27 KINGDON ROAD, APPROX HEIGHT 3.6M



EXISTING MASONRY AND TIMBER GARDEN WALL ON A BOUNDARY WITH NO 23 KINGDON ROAD, APPROX HEIGHT 3.6M

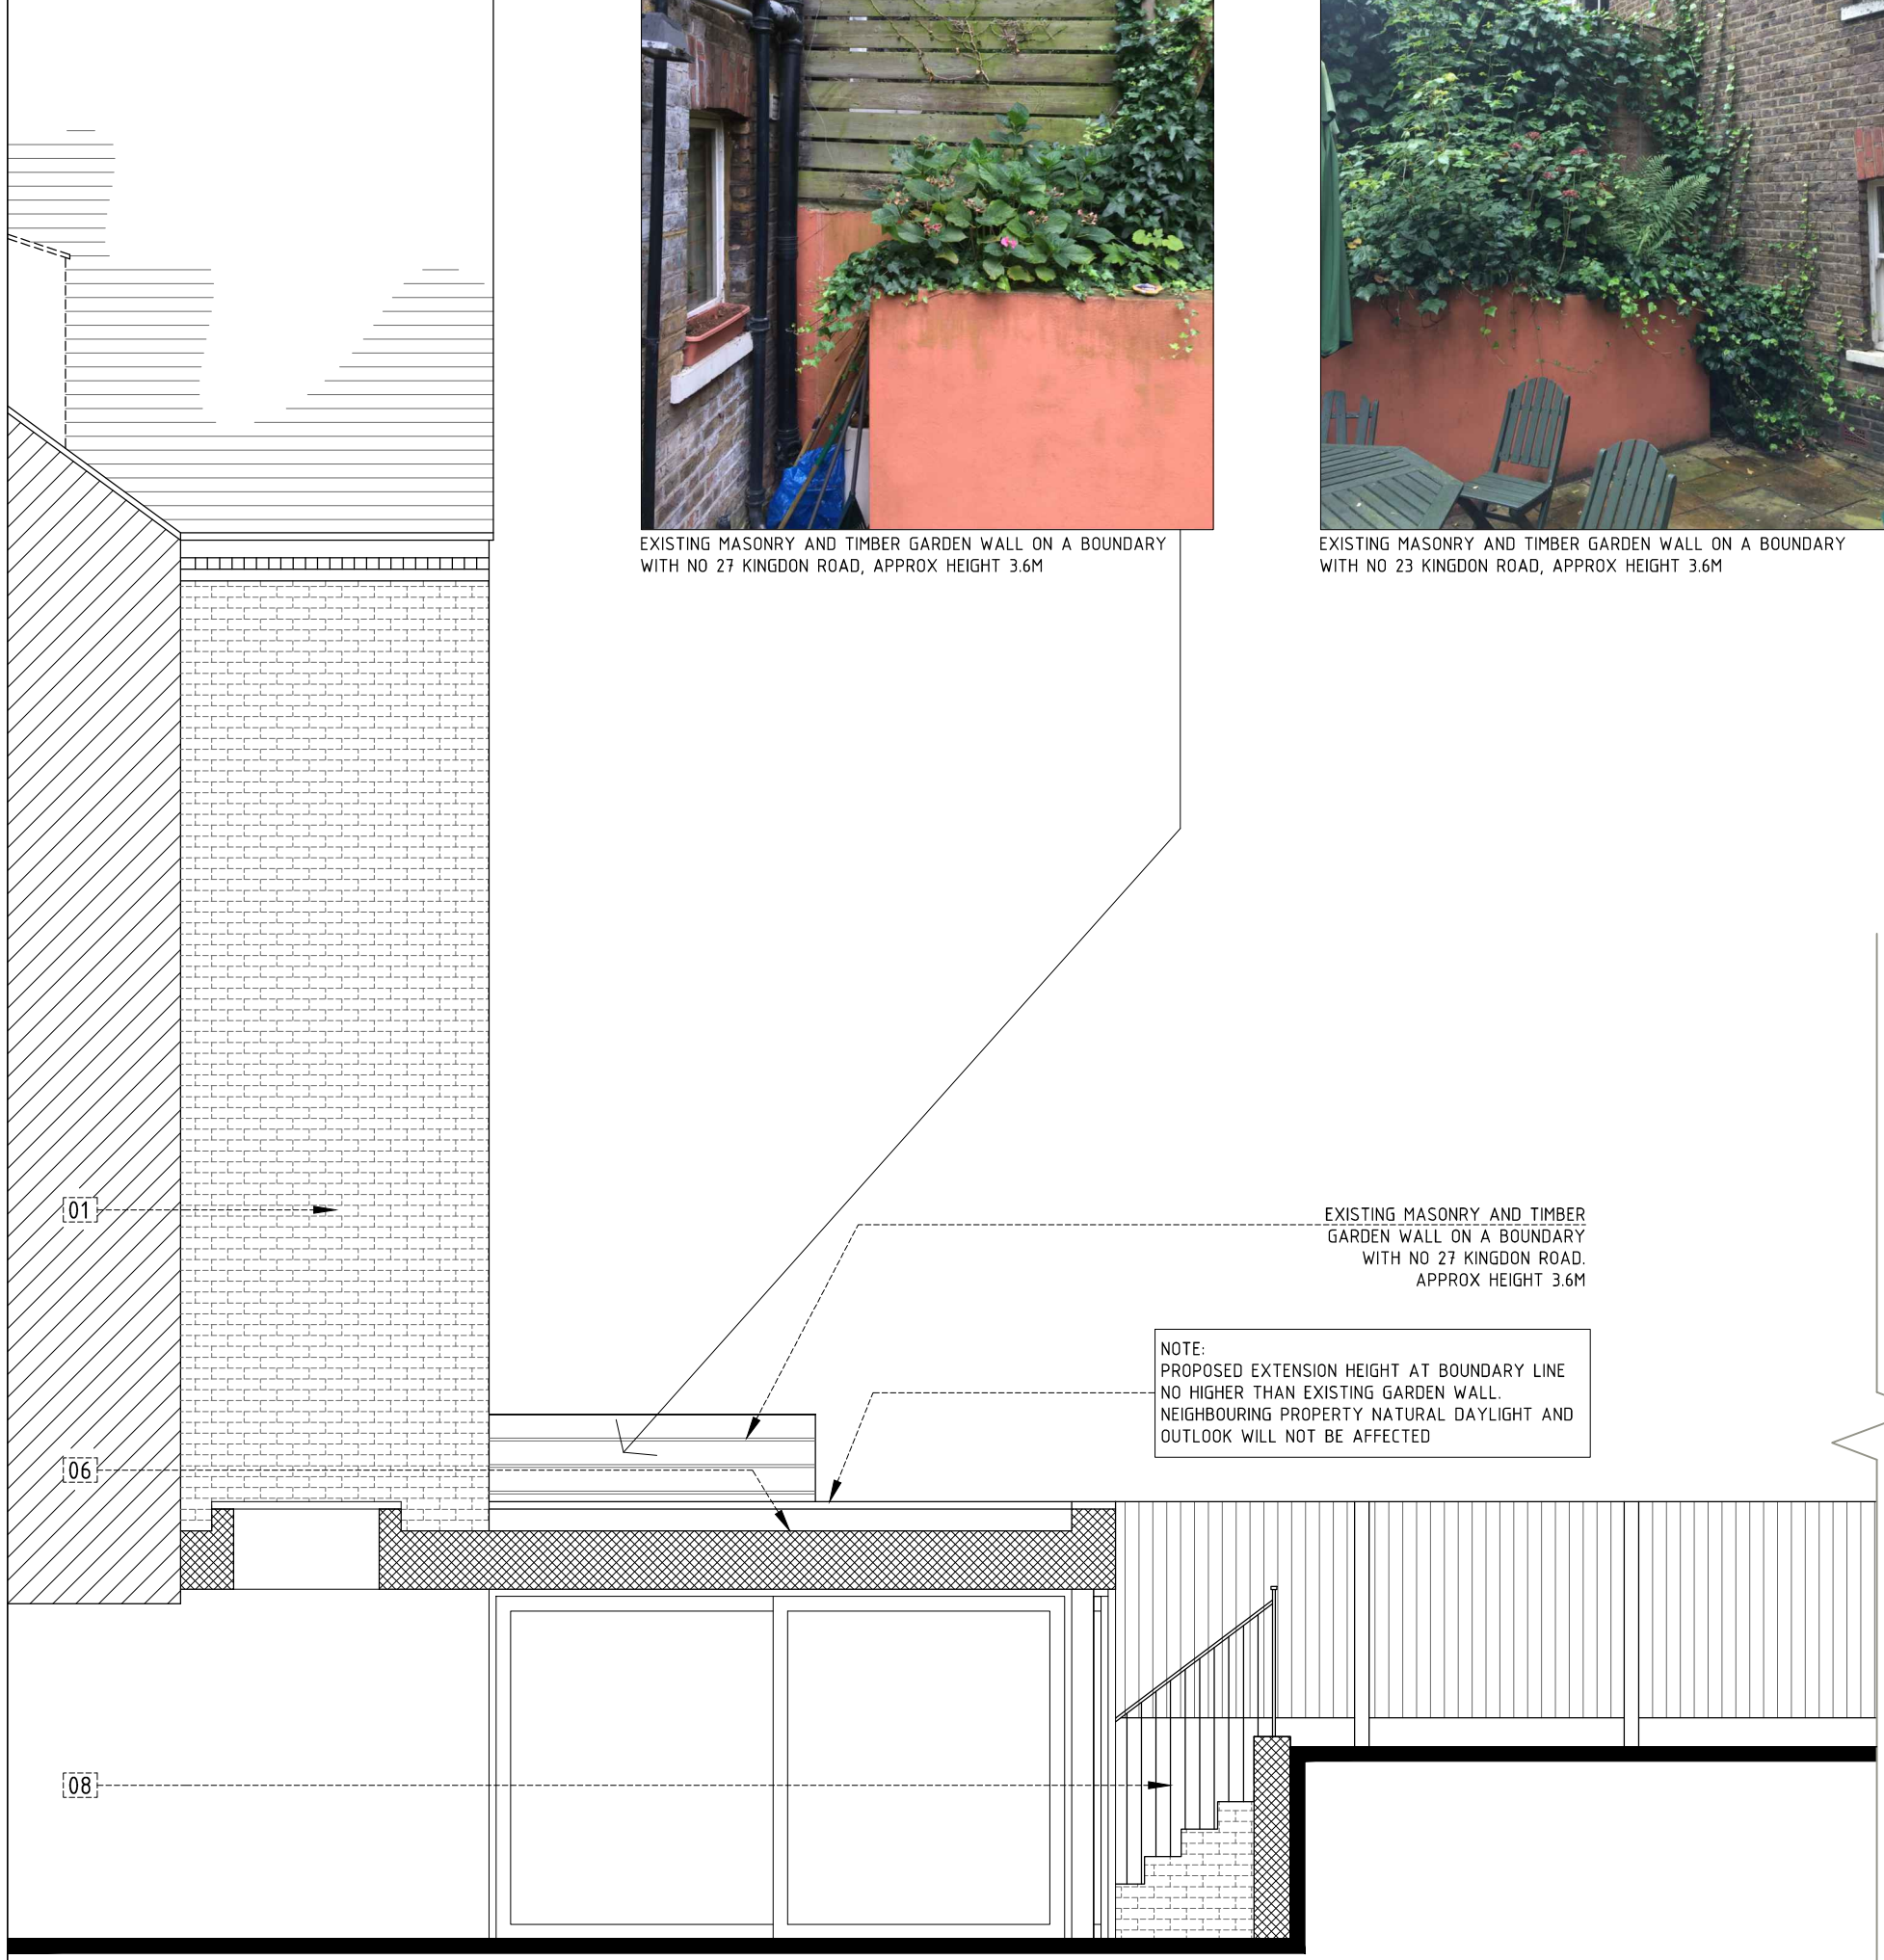


NOTE:
PROPOSED EXTENSION HEIGHT AT BOUNDARY LINE
NO HIGHER THAN EXISTING GARDEN WALL.
NEIGHBOURING PROPERTY NATURAL DAYLIGHT AND
OUTLOOK WILL NOT BE AFFECTED

EXISTING MASONRY AND TIMBER
GARDEN WALL ON A BOUNDARY
WITH NO 27 KINGDON ROAD.
APPROX HEIGHT 3.6M

- MATERIALS**
- 01 - EXISTING LONDON STOCK BRICKS
 - 02 - EXISTING TIMBER WINDOWS / DOOR
 - 03 - RENDERED MASONRY WALL
 - 04 - PROPOSED LONDON STOCK BRICKS TO MATCH EXISTING
 - 05 - PROPOSED POWDER COATED ALUMINIUM WINDOWS
 - 06 - PROPOSED GREEN ROOF SYSTEM
 - 07 - TRADITIONAL TIMBER DOOR / WINDOWS. COLOUR TO MATCH EXISTING WINDOWS
 - 08 - STEEL RAILING PAINTED BLACK




PROPOSED SECTION ELEVATION A-A'

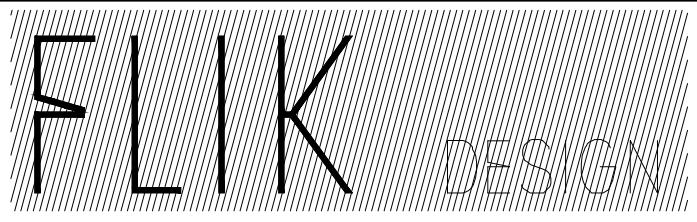

PROJECT ADDRESS: GARDEN FLAT, 25 KINGDON ROAD, NW6	PROPOSED SECTION ELEVATION A-A'		REVISION: NOV 2016 B
	DRAWING NO: 15_106(PLA)301	DWG FILE: 15_106(PLA)100-300	
CLIENT NAME:	PROJECT STAGE: PLANNING	DRAWN: PZ	
	VERSION: 02	SCALE: 1:50	SIZE: A3
		DATE: FEB 2016	

THIS DRAWING AND DESIGN IS THE PROPERTY OF FLIK DESIGN LTD AND MUST NOT BE ISSUED, LOANED OR COPIED WITHOUT WRITTEN CONSENT

NOTE:
NOT FOR CONSTRUCTION
PLANNING PURPOSES ONLY

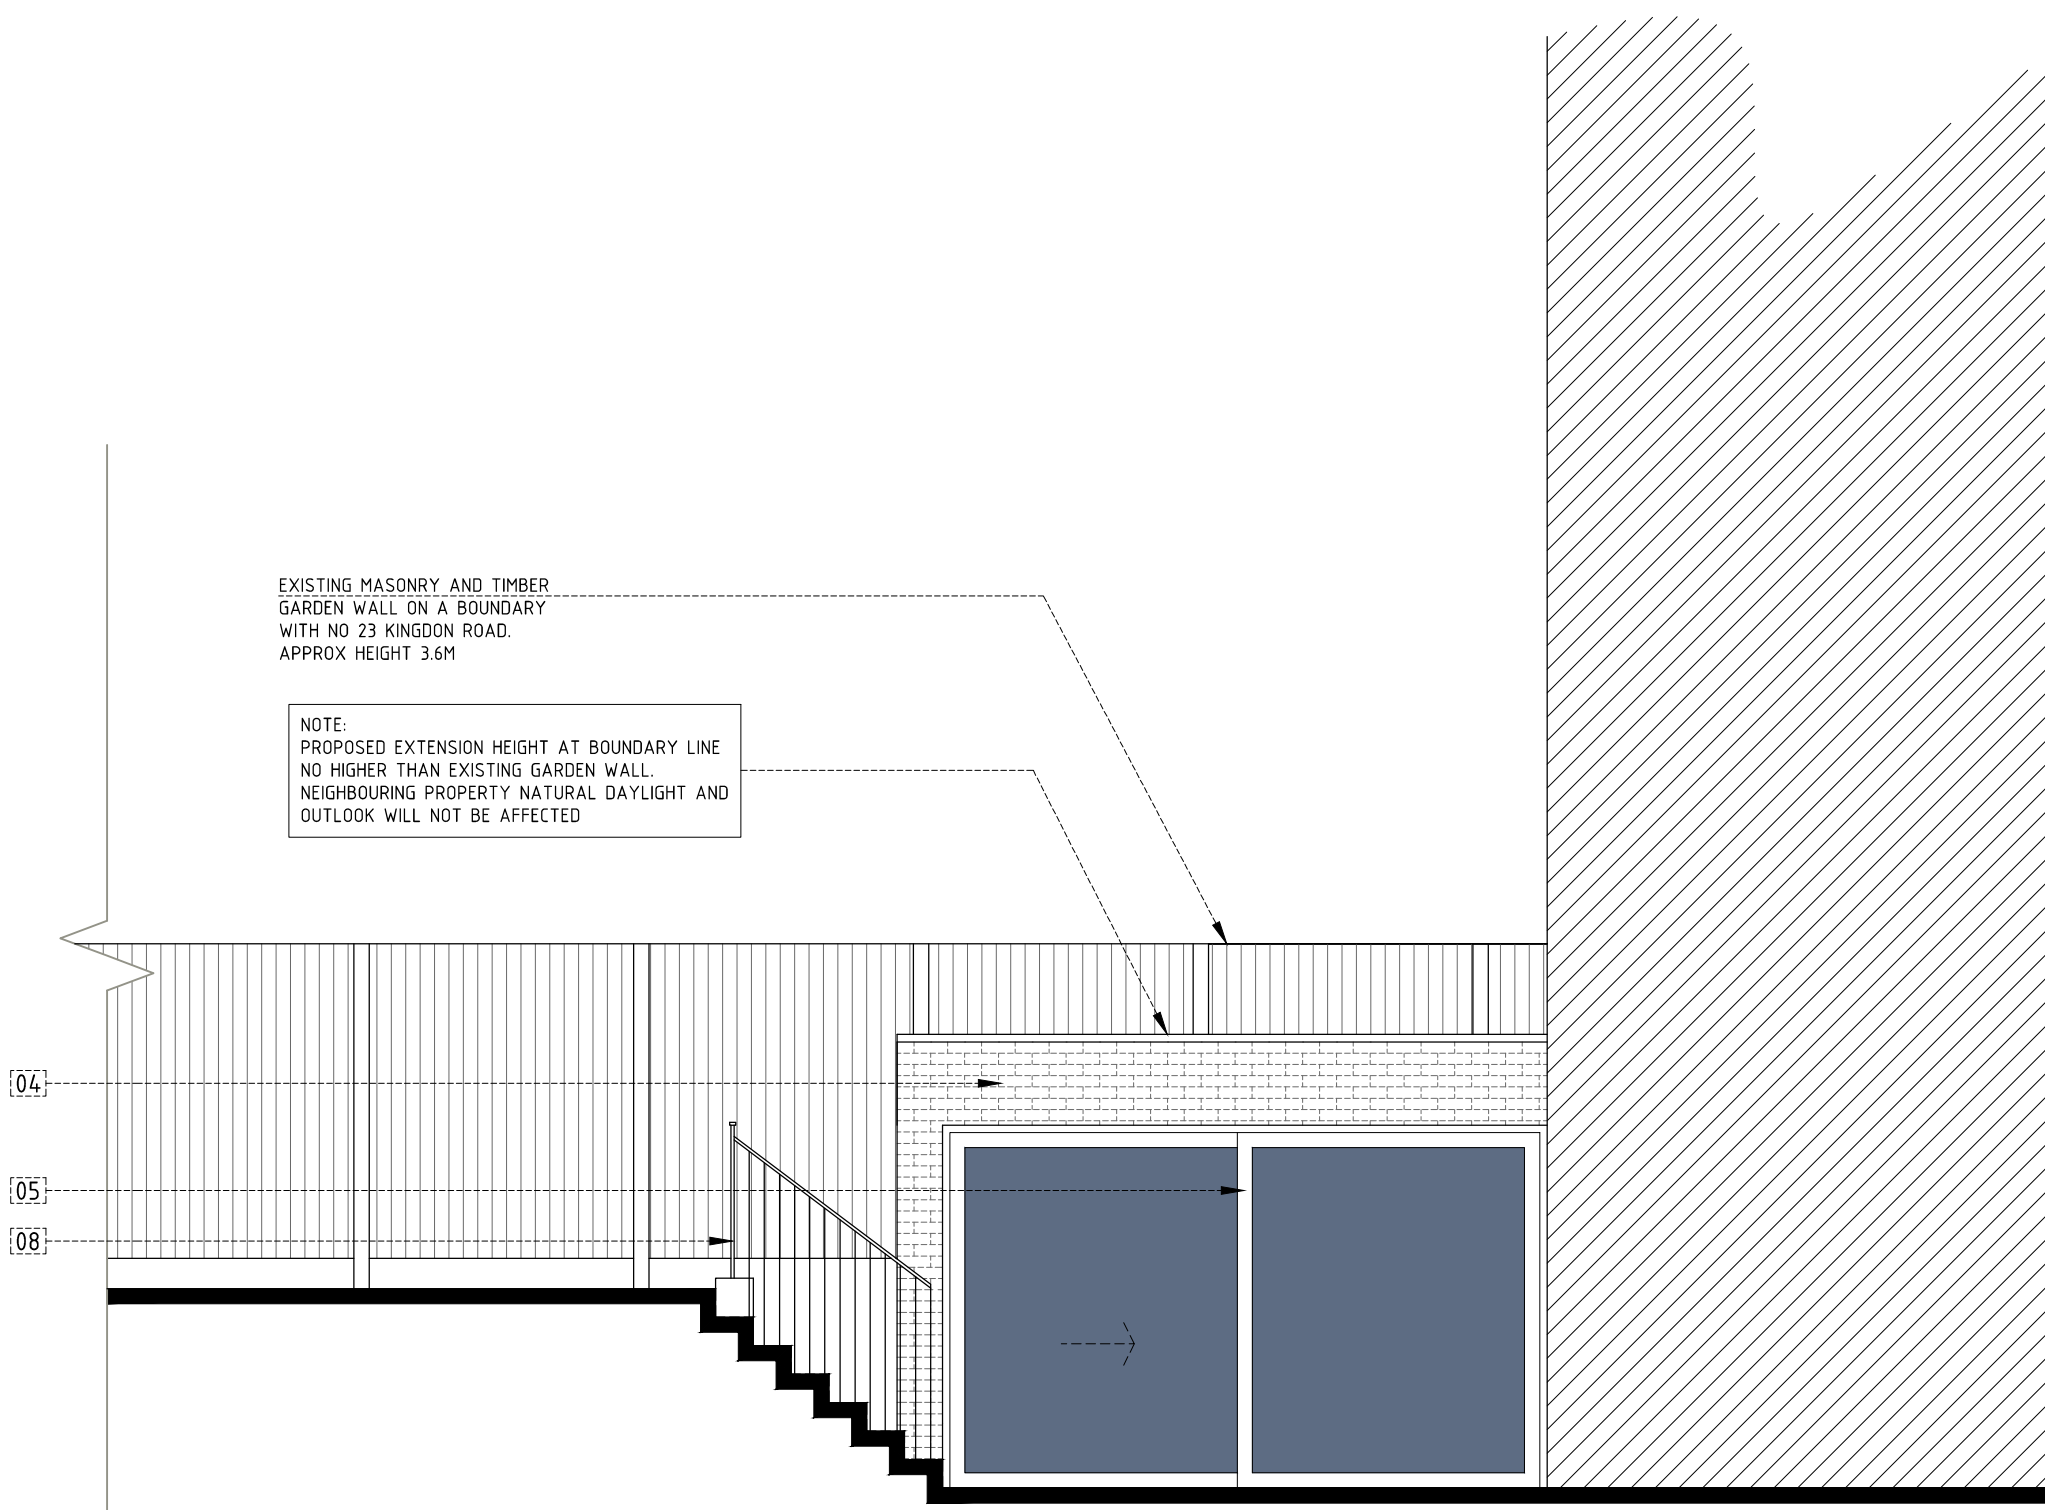

EXISTING MASONRY AND TIMBER
GARDEN WALL ON A BOUNDARY
WITH NO 23 KINGDON ROAD.
APPROX HEIGHT 3.6M


NOTE:
PROPOSED EXTENSION HEIGHT AT BOUNDARY LINE
NO HIGHER THAN EXISTING GARDEN WALL.
NEIGHBOURING PROPERTY NATURAL DAYLIGHT AND
OUTLOOK WILL NOT BE AFFECTED

04
05
08

- MATERIALS
- 01 - EXISTING LONDON STOCK BRICKS
 - 02 - EXISTING TIMBER WINDOWS / DOOR
 - 03 - RENDERED MASONRY WALL
 - 04 - PROPOSED LONDON STOCK BRICKS TO MATCH EXISTING
 - 05 - PROPOSED POWDER COATED ALUMINIUM WINDOWS
 - 06 - PROPOSED GREEN ROOF SYSTEM
 - 07 - TRADITIONAL TIMBER DOOR / WINDOWS. COLOUR TO MATCH EXISTING WINDOWS
 - 08 - STEEL RAILING PAINTED BLACK



PROPOSED SECTION ELEVATION B-B'

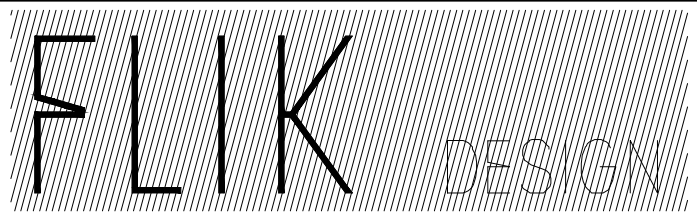

PROJECT ADDRESS: GARDEN FLAT, 25 KINGDON ROAD, NW6	PROPOSED SECTION ELEVATION B-B'		REVISION: NOV 2016 B
	DRAWING NO: 15_106(PLA)302	DWG FILE: 15_106(PLA)100-300	
CLIENT NAME:	PROJECT STAGE: PLANNING	DRAWN: PZ	
	VERSION: 02	SCALE: 1:50	SIZE: A3
			DATE: FEB 2016

THIS DRAWING AND DESIGN IS THE PROPERTY OF FLIK DESIGN LTD AND MUST NOT BE ISSUED, LOANED OR COPIED WITHOUT WRITTEN CONSENT