



GENERAL NOTES:
 Do not scale from this drawing.
 Check drawing on receipt and immediately report any discrepancies to the Architect.
 Verify all dimensions and levels on site prior to construction.
 The contents of this drawing are Stiff + Trevillion Architects LLP copyright and shall not be re-used without their written permission.

No.	Date	Revision Notes
A	7/11/16	SUBMITTED FOR PLANNING
B	9/12/16	AMENDED TO PLANNERS COMMENTS & RESUBMITTED

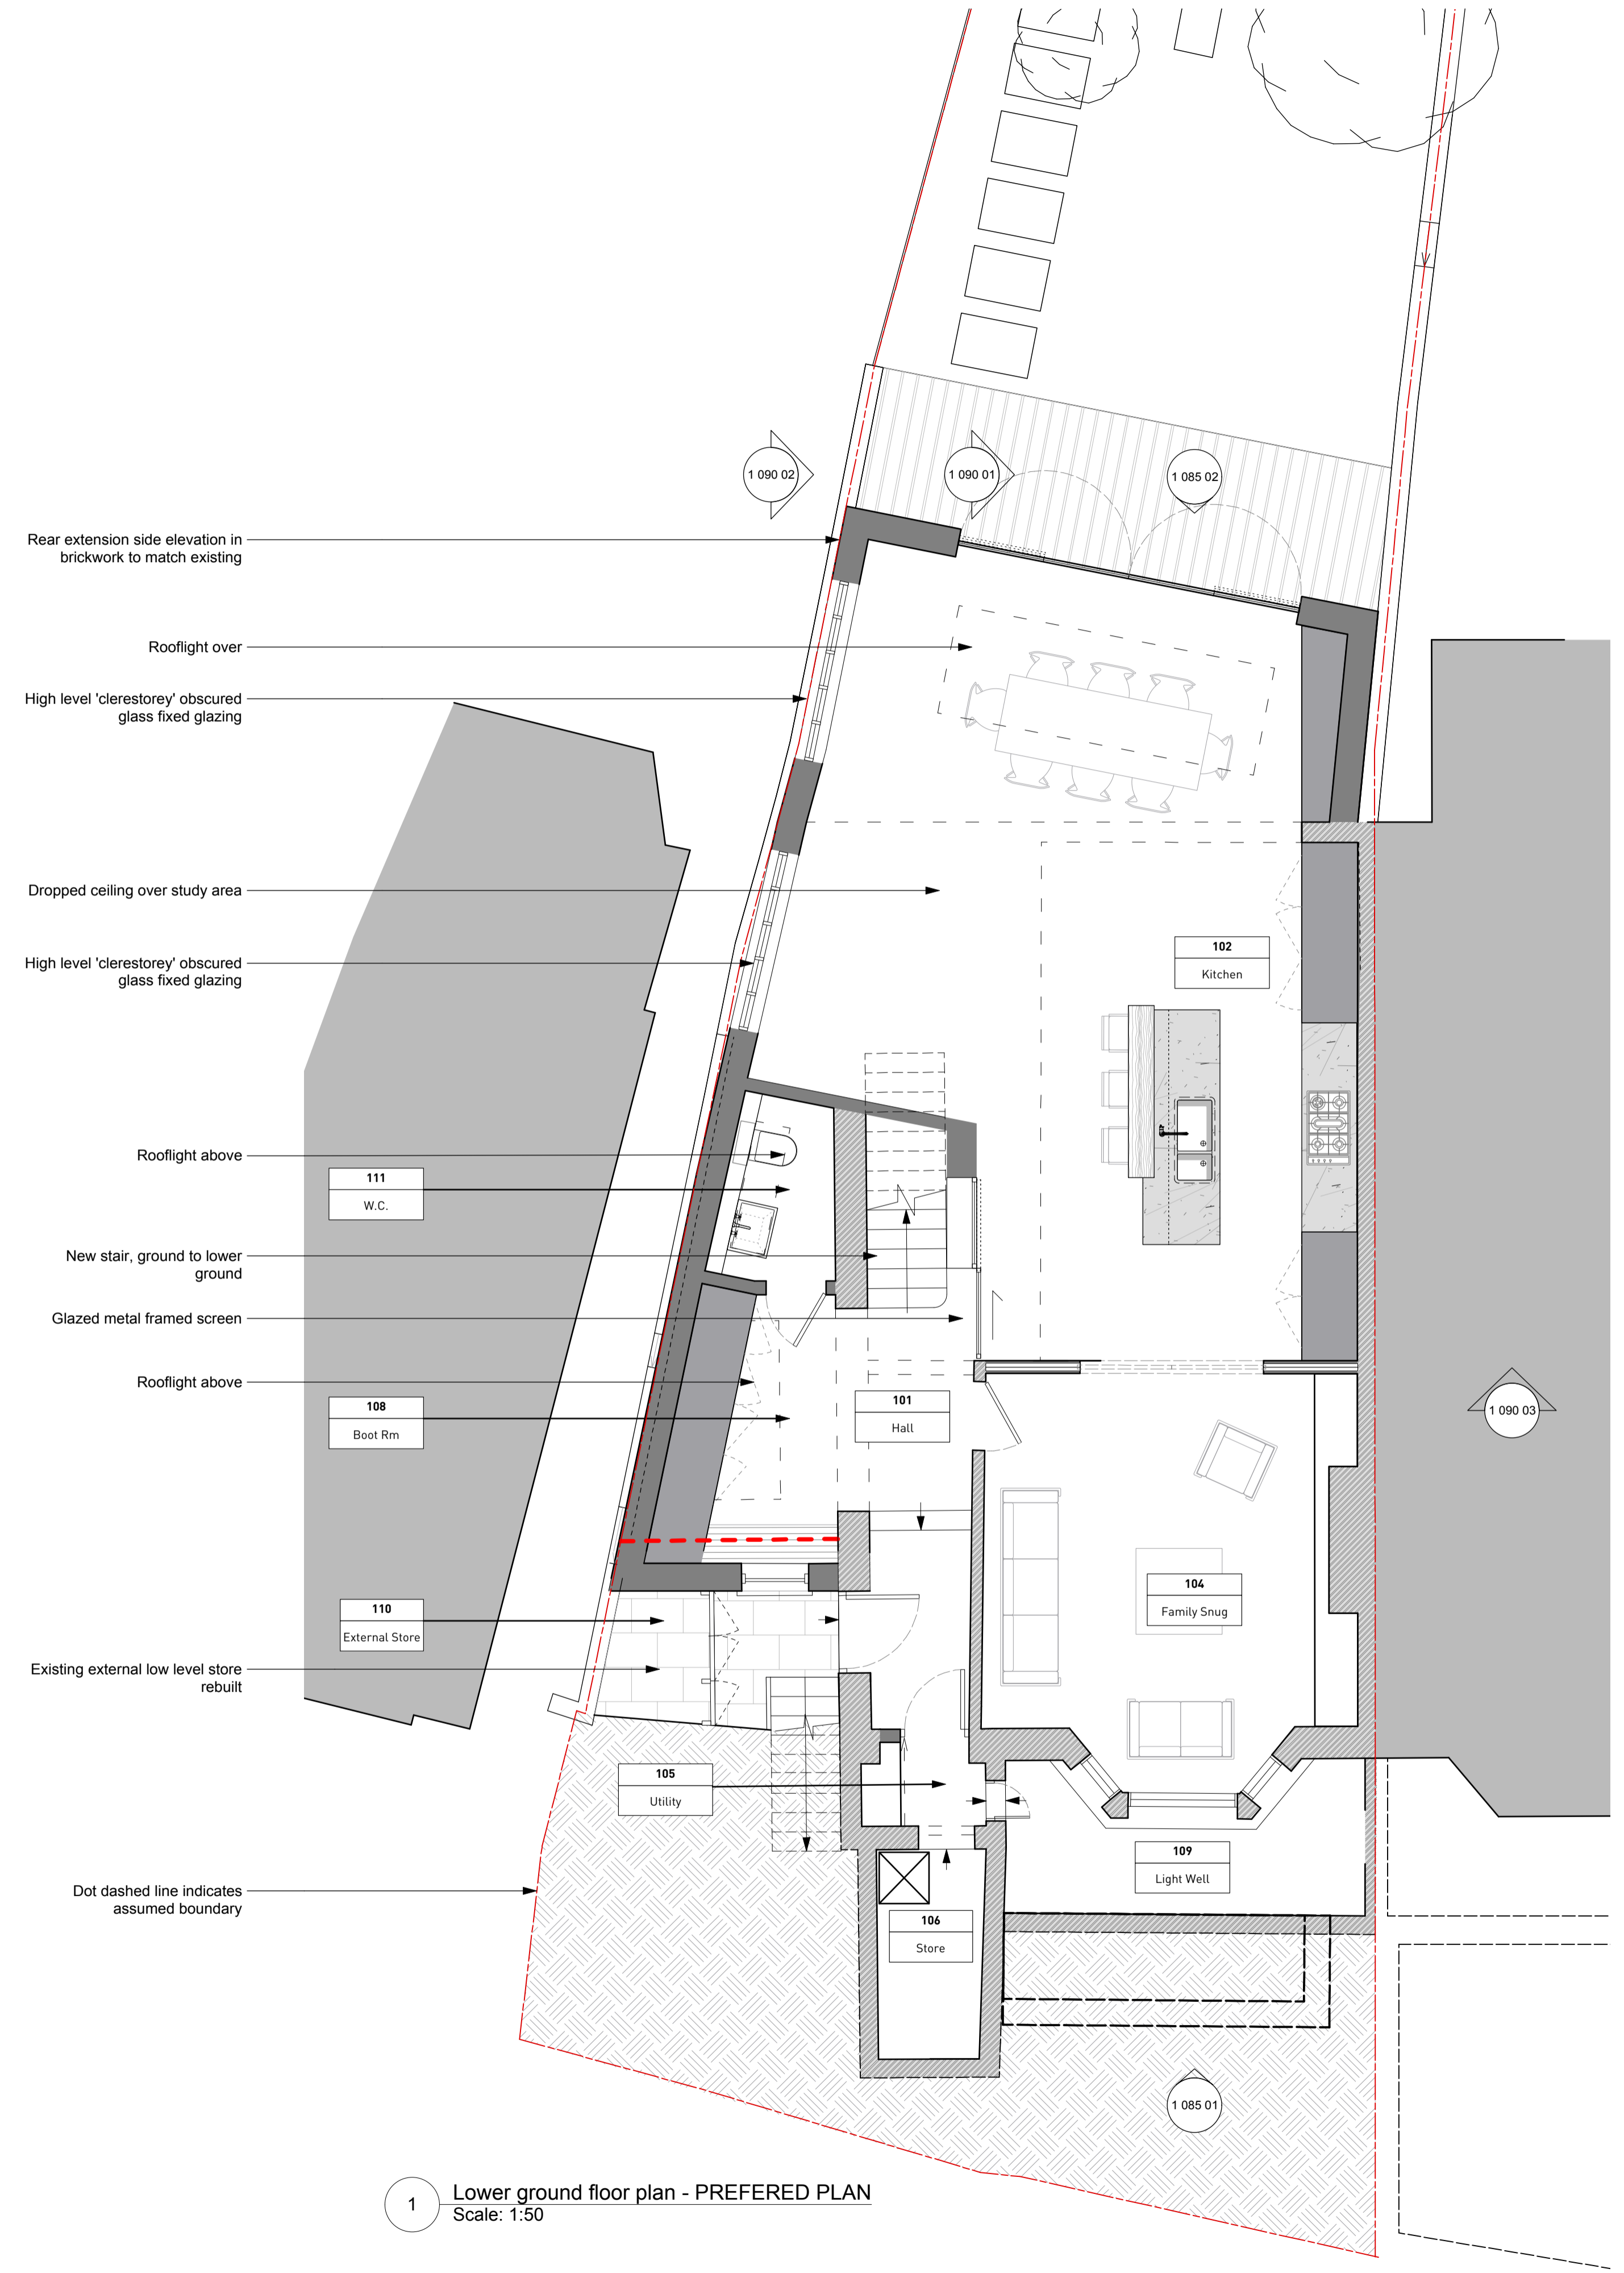

- Rear extension side elevation in brickwork to match existing
- Rooflight over
- High level 'clerestory' obscured glass fixed glazing
- Dropped ceiling over study area
- High level 'clerestory' obscured glass fixed glazing
- Rooflight above
- New stair, ground to lower ground
- Glazed metal framed screen
- Rooflight above
- Existing external low level store rebuilt
- Dot dashed line indicates assumed boundary

1 Lower ground floor plan - PREFERRED PLAN
 Scale: 1:50

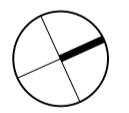

PLANNING

Stiff + Trevillion

Stiff + Trevillion Architects Ltd
 16 Woodfield Road
 London W9 2BE
 T +44(0)20 8960 5550
 F +44(0)20 8969 8668
 mail@stiffandtrevillion.com
 www.stiffandtrevillion.com

Project **52 South Hill Park London**

Drawing **PROPOSED LOWER GROUND FLOOR PLAN**

Project No	Drawing No	Revision
4045	2 005 01	B
Scale 1:50 @ A1 1:100 @ A3	Date AUG 2016	Revised