
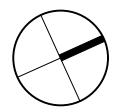


GENERAL NOTES:
 Do not scale from this drawing.
 Check drawing on receipt and immediately report any discrepancies to the Architect.
 Verify all dimensions and levels on site prior to construction.
 The contents of this drawing are Stiff + Trevillion Architects LLP copyright and shall not be re-used without their written permission.

No.	Date	Revision Notes
A	7/11/16	SUBMITTED FOR PLANNING
B	9/12/16	AMENDED TO PLANNERS COMMENTS & RESUBMITTED

- Balustrade to roof terrace
- Roof light
- New painted timber french doors accessing roof terrace
- Existing opening in rear elevation revised to accommodate sash window
- Glazed metal framed screen - double height
- New stair, ground to lower ground
- Roof light
- Glazed metal framed screen
- Roof light
- Low level side extension to accommodate coat store
- Steps rebuilt
- Existing external low level store rebuilt
- Timber clad bin store with lead roof
- Dot dashed line indicates assumed boundary

1 Ground Floor plan
 Scale: 1:50

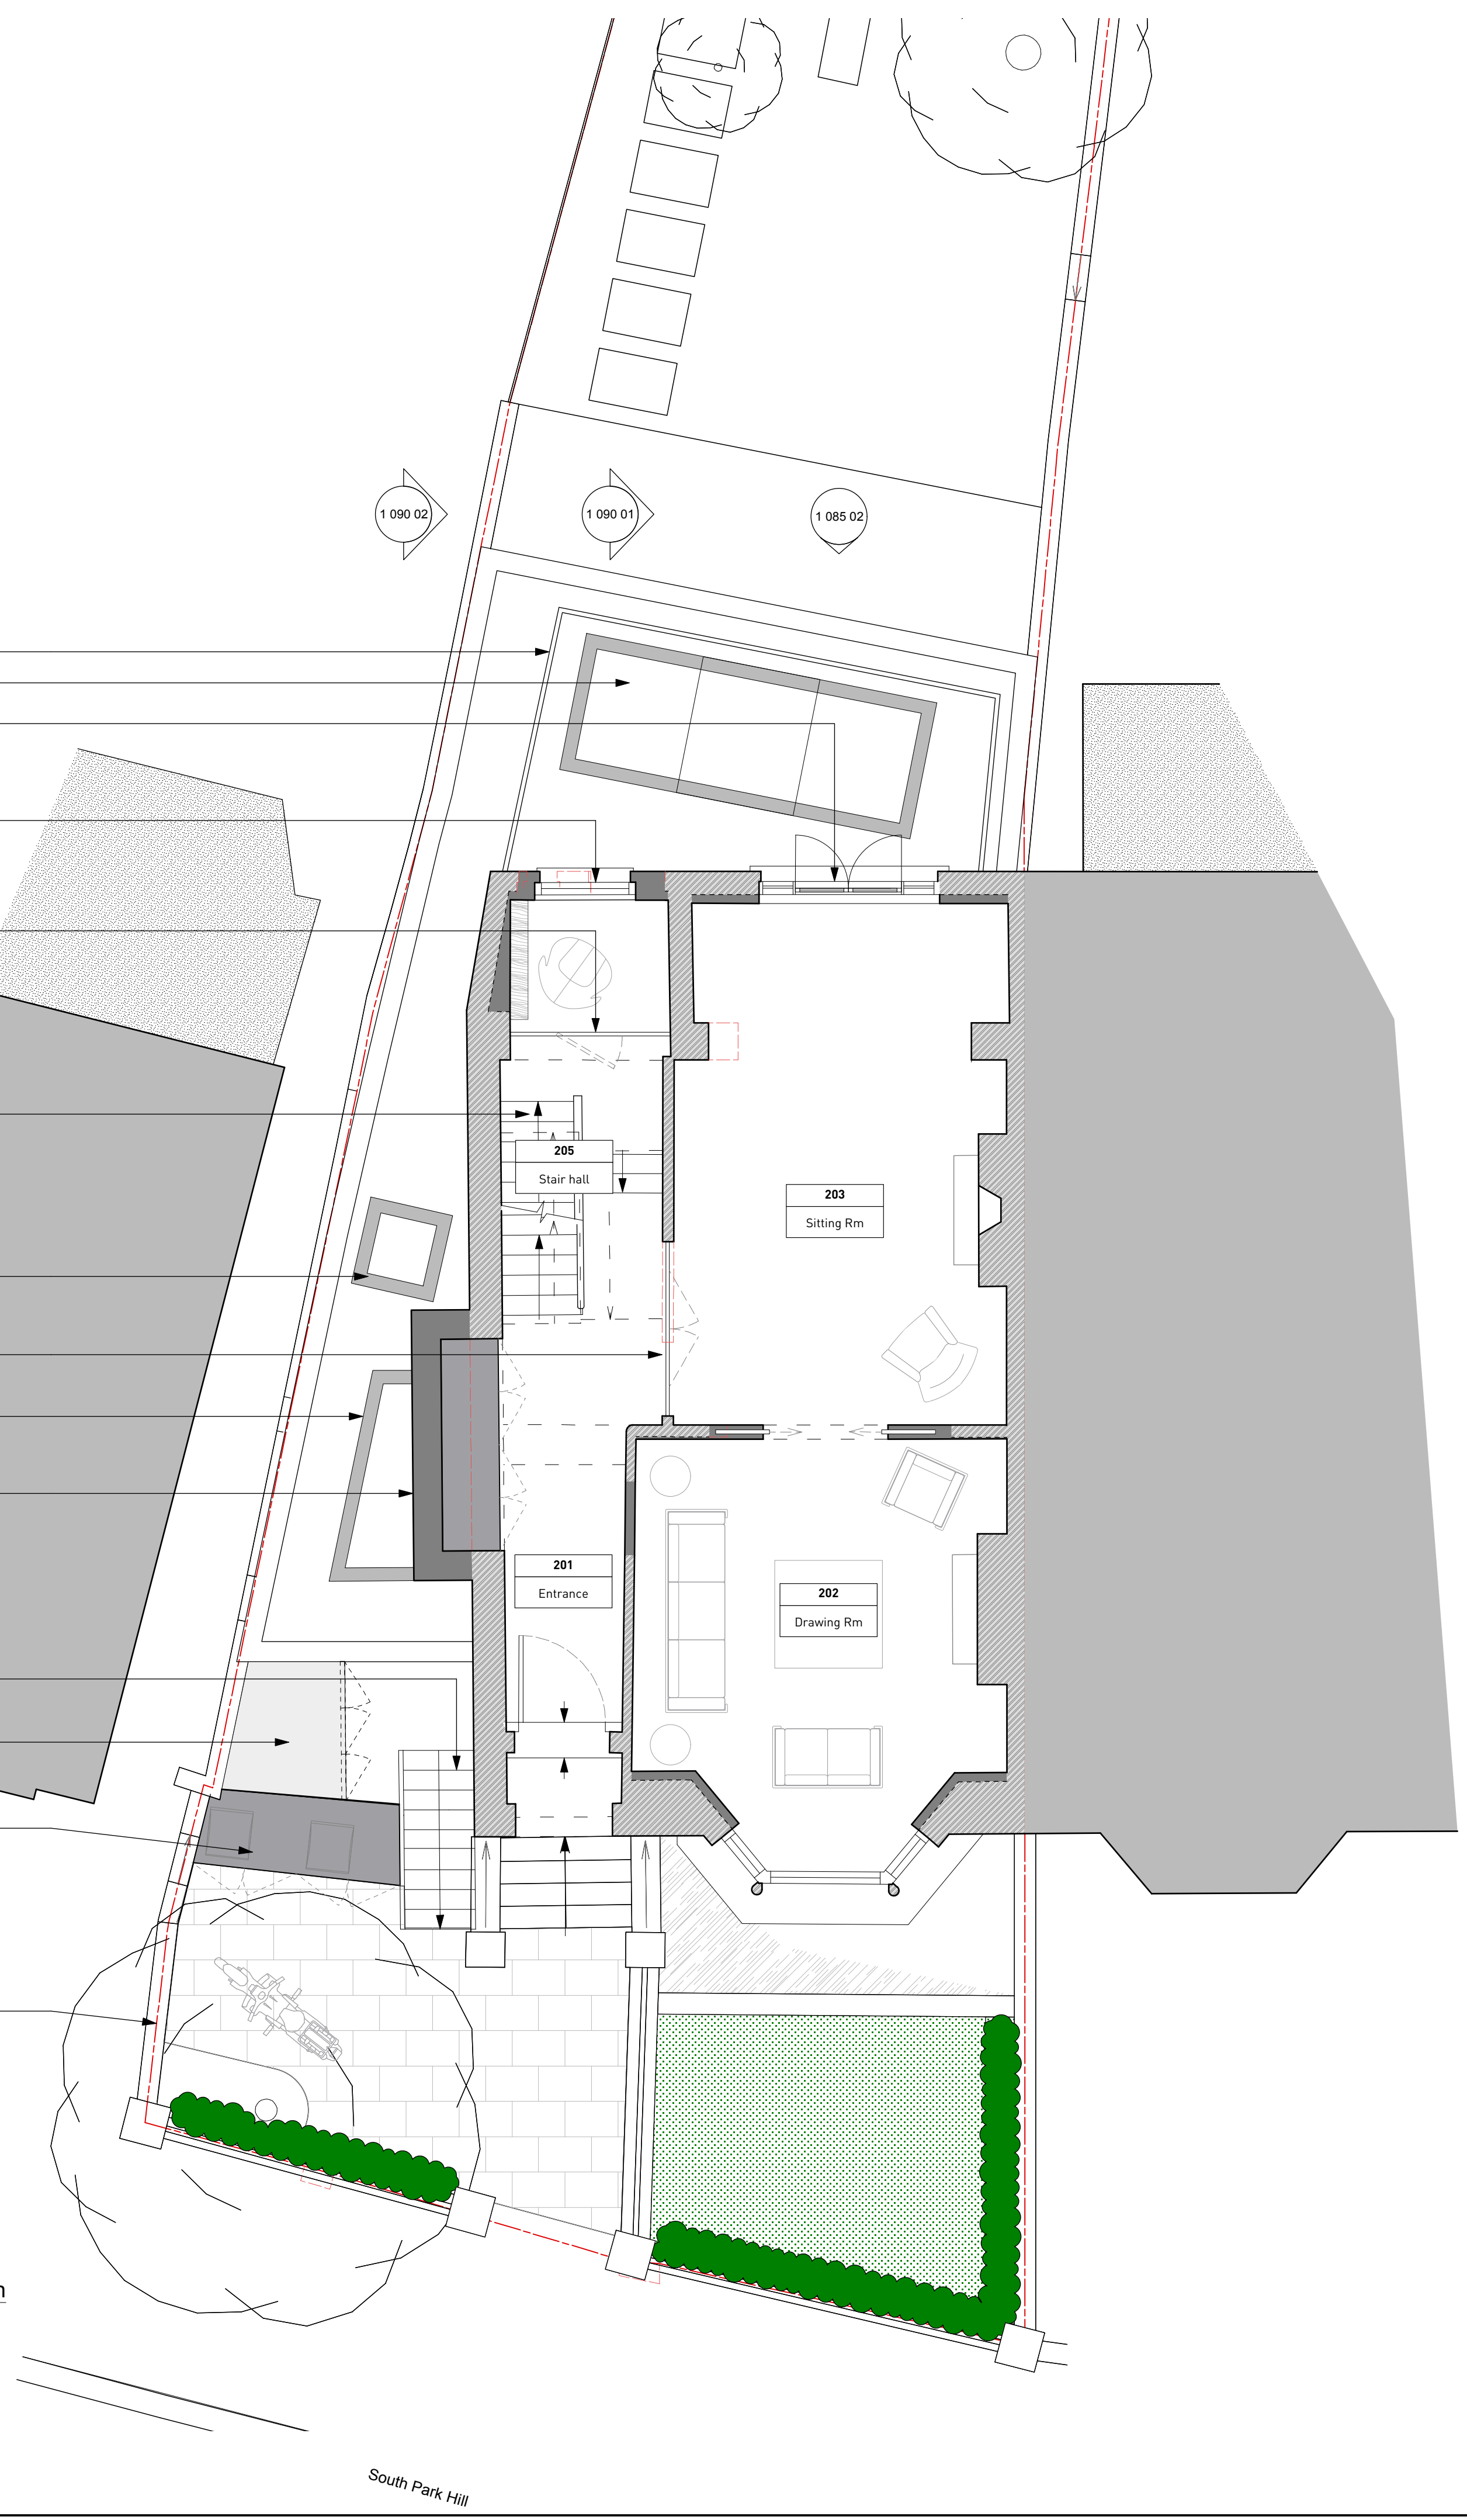

PLANNING

Stiff + Trevillion
 Stiff + Trevillion Architects Ltd
 16 Woodfield Road
 London W9 2BE
 T +44(0)20 8960 5550
 F +44(0)20 8969 8668
 mail@stiffandtrevillion.com
 www.stiffandtrevillion.com

Project **52 South Hill Park
 London**

Drawing **PROPOSED
 GROUND FLOOR PLAN**

Project No	Drawing No	Revision
4045	2 005 02	B
Scale 1:50 @ A1 1:100 @ A3	Date AUG 2016	Revised

South Park Hill